


2

1

B

B

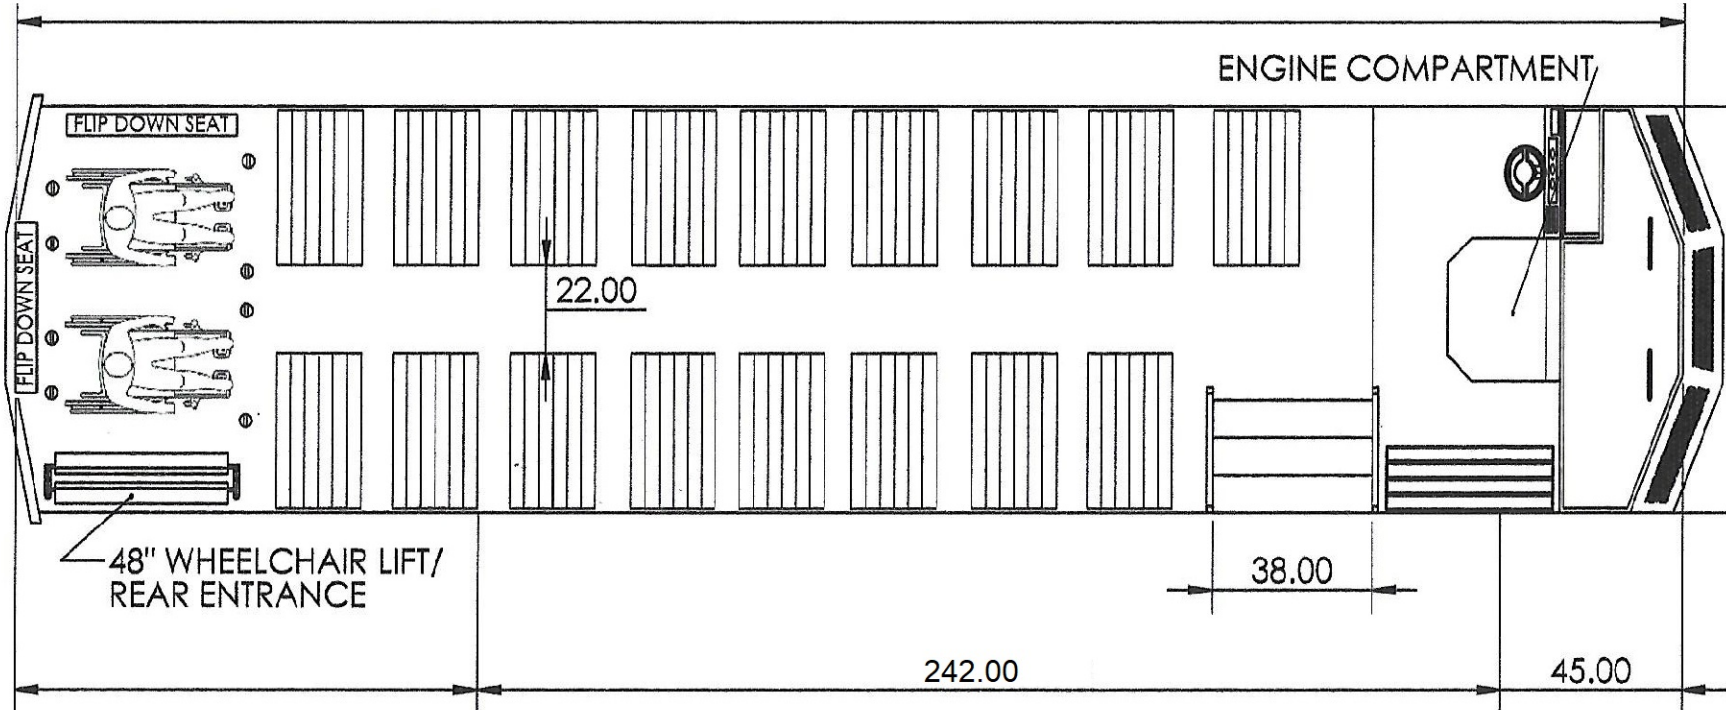

38 passenger rear ADA

A

A

PROPRIETARY AND CONFIDENTIAL
 THE INFORMATION CONTAINED IN THIS
 DRAWING IS THE SOLE PROPERTY OF
 HOMETOWN TROLLEY. ANY
 REPRODUCTION IN PART OR AS A WHOLE
 WITHOUT THE WRITTEN PERMISSION OF
 HOMETOWN TROLLEY IS
 PROHIBITED.

UNLESS OTHERWISE SPECIFIED:

DIMENSIONS ARE IN INCHES
 TOLERANCES:
 FRACTIONAL ±
 ANGULAR: MACH ± BEND ±
 TWO PLACE DECIMAL ±
 THREE PLACE DECIMAL ±

INTERPRET GEOMETRIC
 TOLERANCING PER:

MATERIAL

FINISH

DO NOT SCALE DRAWING

DRAWN

NAME

DATE

TMJ

3/4/16


CHECKED

ENG APPR.

MFG APPR.

Q.A.

COMMENTS:

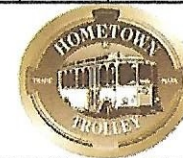

HOMETOWN TROLLEY

TITLE:

242 VILLAGER
 FLOOR PLAN
 TOP VIEW

SIZE
A

DWG. NO.

HOMETOWN

REV
A

SCALE: 1:45

WEIGHT:

SHEET 1 OF 2

2

1