



Know what's below.
Call before you dig.



WARNING



POWER LINES
OVERHEAD

TRAFFIC PLANNING NOTES

1. ANY SURVEY MONUMENTS WITHIN THE AREA OF CONSTRUCTION SHALL BE PRESERVED OR RESET BY A PERSON LICENSED TO PRACTICE LAND SURVEYING IN THE STATE OF CALIFORNIA.
2. REPAIR ALL DAMAGED AND/OR OFF-GRADE CONCRETE STREET IMPROVEMENTS, AS DETERMINED BY THE CONSTRUCTION MANAGEMENT ENGINEER, PRIOR TO OCCUPANCY.
3. TWO (2) WORKING DAYS BEFORE COMMENCING EXCAVATION OPERATIONS WITHIN THE STREET RIGHT-OF-WAY AND/OR UTILITY EASEMENTS, ALL EXISTING UNDERGROUND FACILITIES SHALL HAVE BEEN LOCATED BY UNDERGROUND SERVICES ALERT (USA). CALL 1-800-642-2444.
4. THE PERFORMANCE OF ANY WORK WITHIN THE PUBLIC STREET RIGHT-OF-WAY REQUIRES A STREET WORK PERMIT PRIOR TO COMMENCEMENT OF WORK. ALL REQUIRED STREET IMPROVEMENTS MUST BE COMPLETED AND ACCEPTED BY THE CITY PRIOR TO OCCUPANCY.
5. CONTACT THE PUBLIC WORKS DEPARTMENT, TRAFFIC ENGINEERING AT 559-621-8800, 10 WORKING DAYS PRIOR TO ANY OFF-SITE CONCRETE CONSTRUCTION.

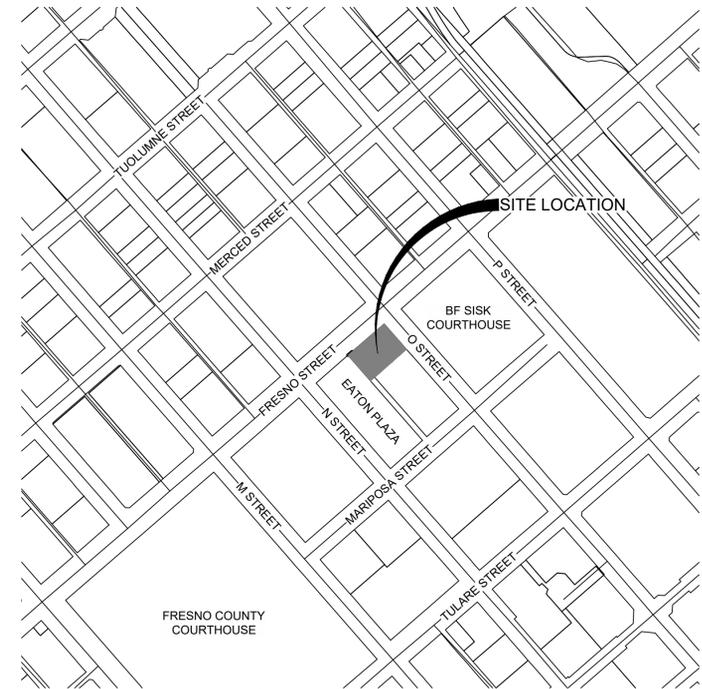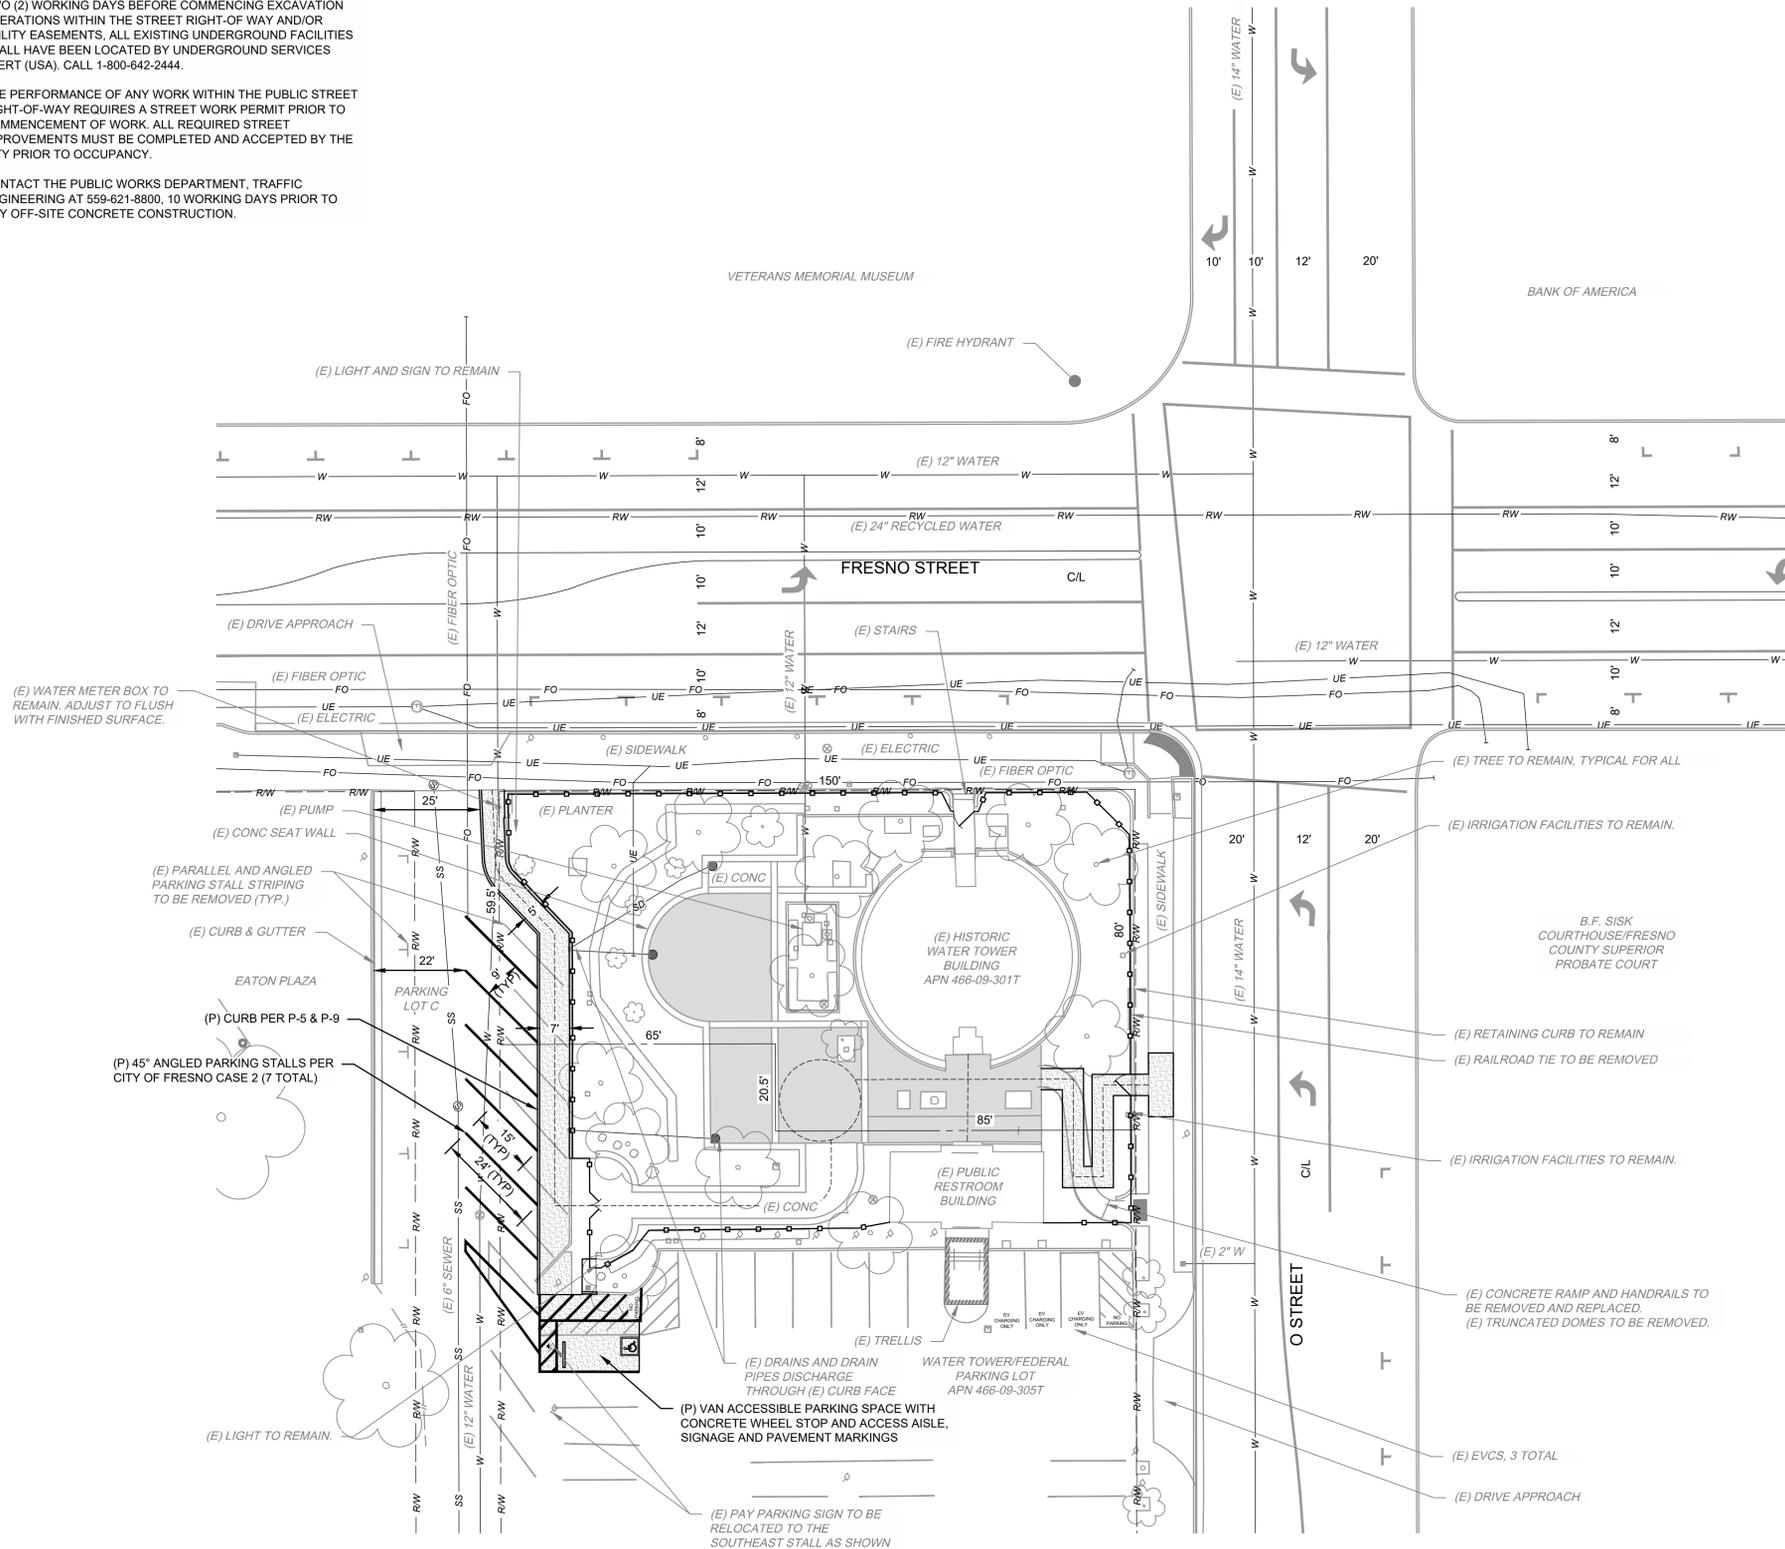

VICINITY MAP
NOT TO SCALE

LEGEND


- PROPOSED REPLACEMENT OF STAMPED AND COLORED CONCRETE PLAZA FLATWORK (MAY INCLUDE ADJACENT CONCRETE BANDS)
- PROPOSED CONCRETE WALKWAY OR ACCESSIBLE PARKING STALL PER P-5 & P-9
- 6-FT TALL DECORATIVE METAL SECURITY FENCING
- EXISTING RIGHT OF WAY
- PARCEL LINE
- ACCESSIBLE ROUTE
- EXISTING
- PROPOSED

NOTES

1. ALL PEDESTRIAN GATES ARE INTENDED TO BE HELD IN THE OPEN POSITION WHEN THE FACILITY IS OPEN TO THE PUBLIC.
2. PEDESTRIAN GATES THAT ARE PART OF AN ACCESSIBLE ROUTE SHALL COMPLY WITH SECTION 11B-404 OF THE 2019 CBC.

SITE INFORMATION

ADDRESS: 2444 FRESNO STREET, FRESNO, CA 93721
 A.P.N.: 466-09-3011 & PORTION OF 466-09-3057
 ZONING & LAND USE: DTG, DOWNTOWN GENERAL
 PROPERTY OWNER/APPLICANT: CITY OF FRESNO/PARCS DEPT.
 DESIGN CONSULTANT: PROVOST & PRITCHARD CONSULTING GROUP
 ATTN: MICHAEL OSBORN, P.E.
 MOSBORN@PPENG.COM

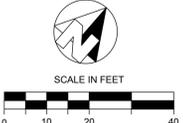

4			
3			
2			
1			
No.	REVISION	BY	DATE

PRELIMINARY
NOT FOR CONSTRUCTION

FOR
REVIEW
ONLY

EST. 1968
PROVOST & PRITCHARD
 CONSULTING GROUP
 An Employee Owned Company

455 W FIR AVENUE
 CLOVIS, CA 93911
 PH: 559-849-2700
 FAX: 559-849-2715
 www.ppeng.com

DEPARTMENT OF PUBLIC WORKS

2600 FRESNO ST.
 FRESNO, CALIFORNIA 93721
 (559) 621-8650

REF. & REV.
 PLAT
 XXXX

CITY OF FRESNO DEPARTMENT OF PUBLIC WORKS
 HISTORIC WATER TOWER ACCESSIBILITY UPGRADES
 DPA SITE PLAN

REVIEWED OFFICE ENG.	CITY ENG.
DR. BY: ZJC	SHEET NO. 1
CH. BY: MLO	OF 1 SHEETS
DATE: 5-27-22	XXXX
SCALE: AS SHOWN	XXXX

8/7/2022 8:27 AM E:\Vtrans\City\91-1561\06222025-Historic Water Tower Site Accessibility DPA\City\93721\93721-001-001.dwg -Michael Osborn