



8/31/2022 11:00:31 AM
D:\Revit-Schools\FUSD\1947_ID-Ed Center Remodel\1947_IDA_Board_Rm_Remodel_V18_Historical society.rvt

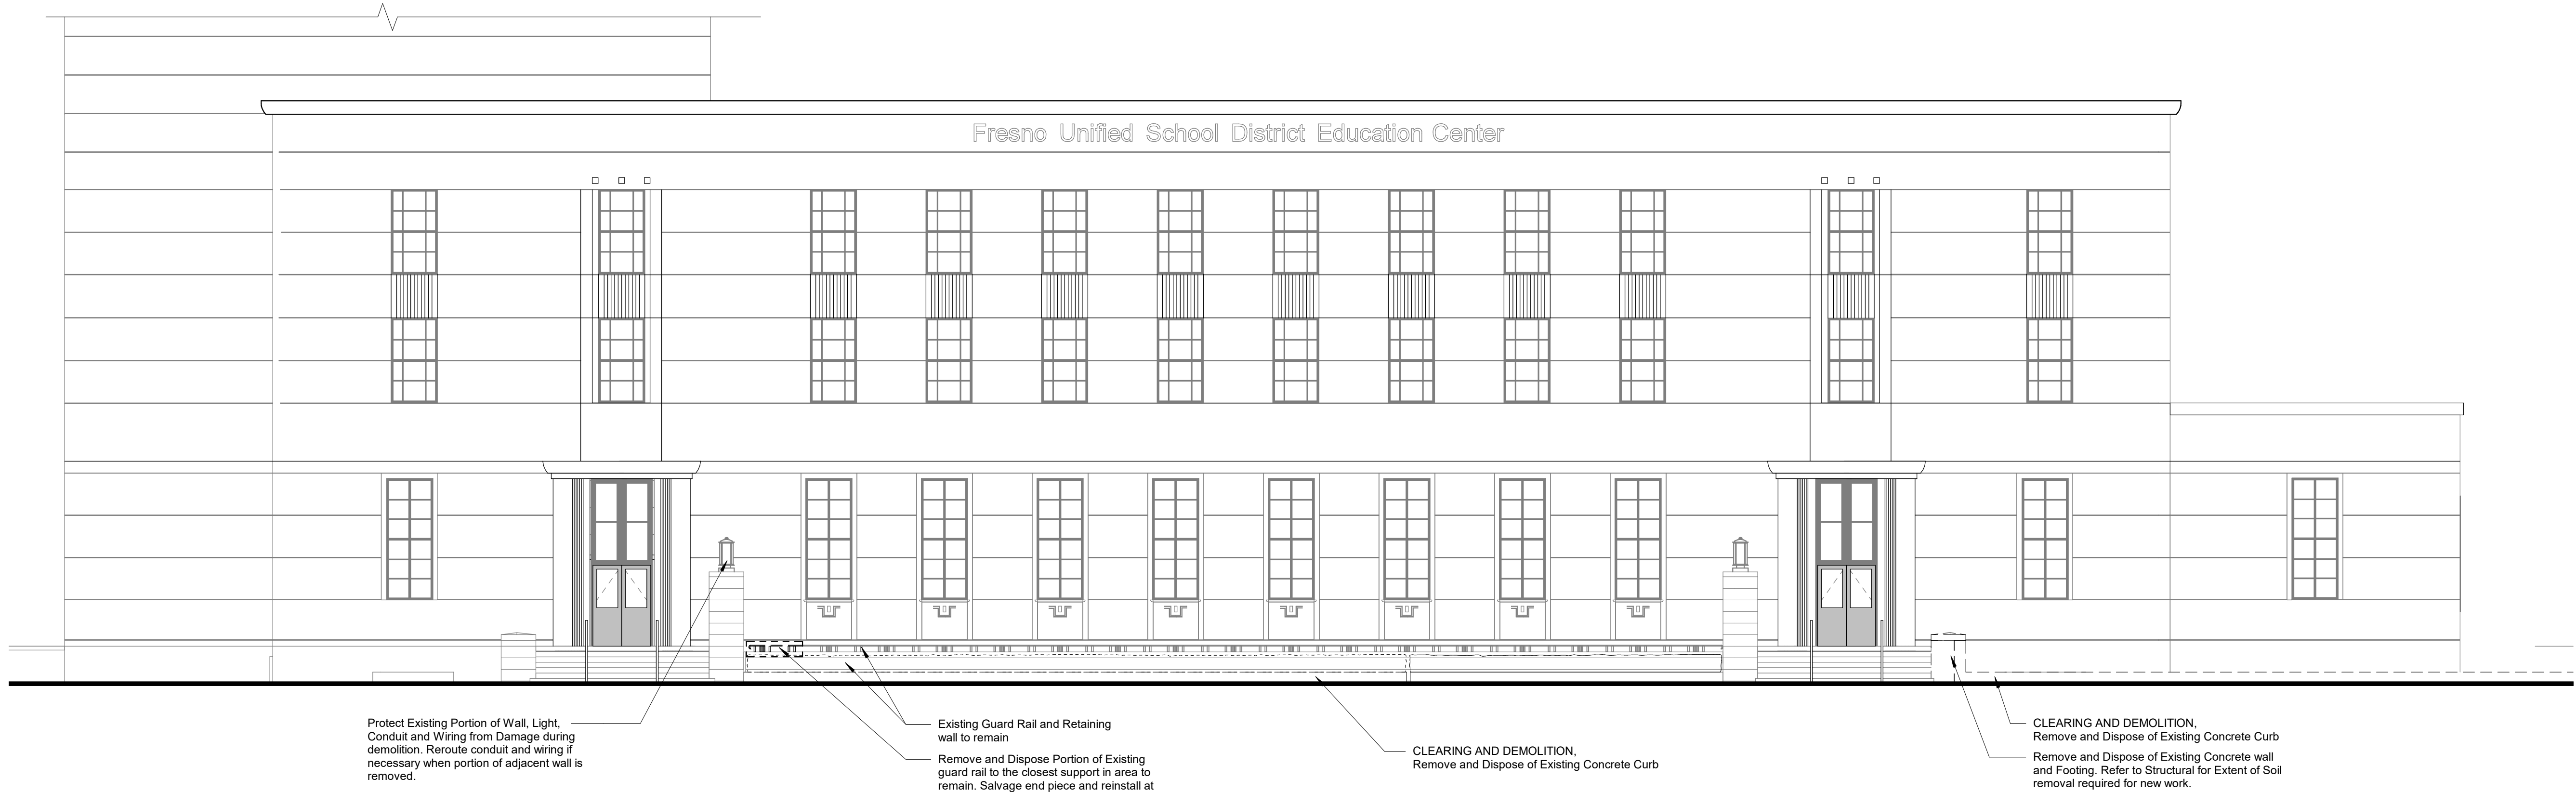

J1
1/8" = 1'-0"
EXTERIOR ELEVATION - Existing
Refer to E7-SDA101

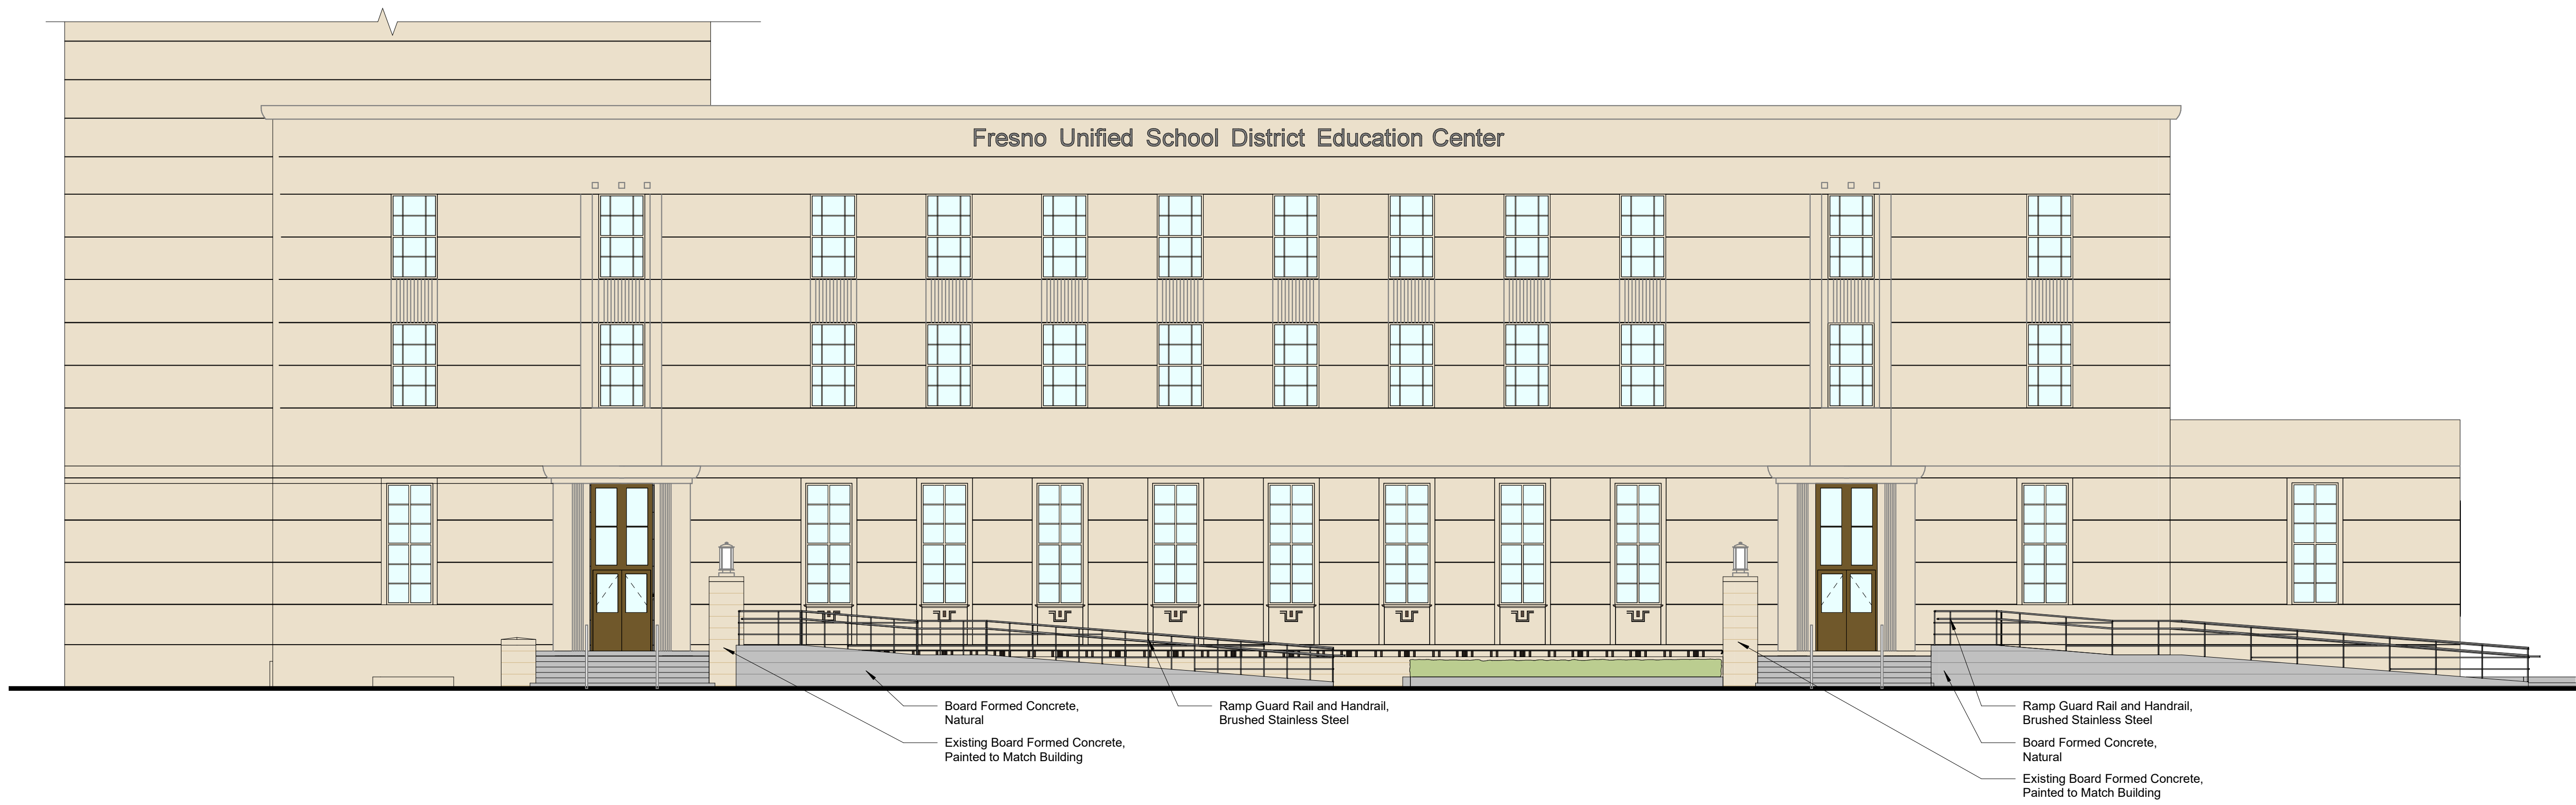

A1
1/8" = 1'-0"
EXTERIOR ELEVATION - Proposed
Refer to A7-SDA101

General Notes

Consultant

Board Room Remodel
Fresno Unified School District
Fresno, CA

Project

EXTERIOR ELEVATIONS

Drawing

darden ARCHITECTURE
PLANNING
INTERIORS
www.dardenarchitects.com
6790 N. West Ave. • Fresno, CA 93711 • T. 559.448.8051

Architect



No.	Revision/Submission	Date
Revision		
	Designed Designer	Copyright 2022 Darden Architects
Scale: 1/8" = 1'-0"	Drawn By: Author	EXHBIT 2A
Project Number 1947.IDA	Checked IChecker	
Date: 8/15/2022	Reviewed Approver	