


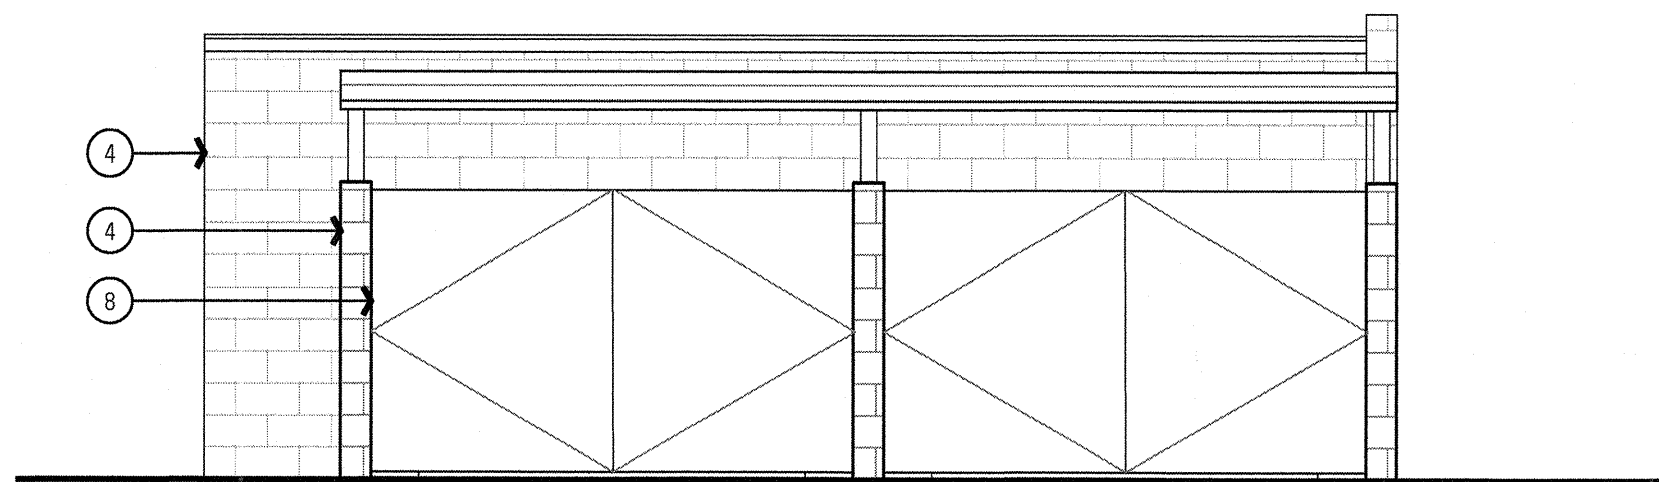
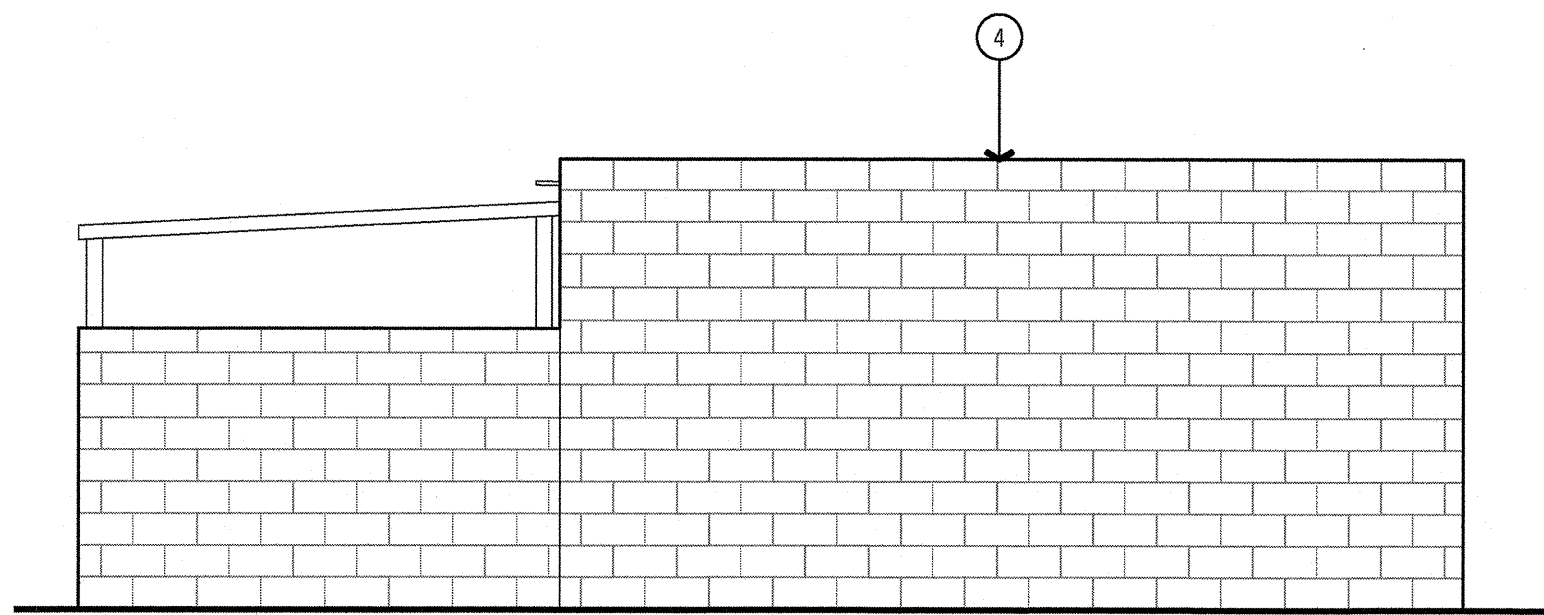
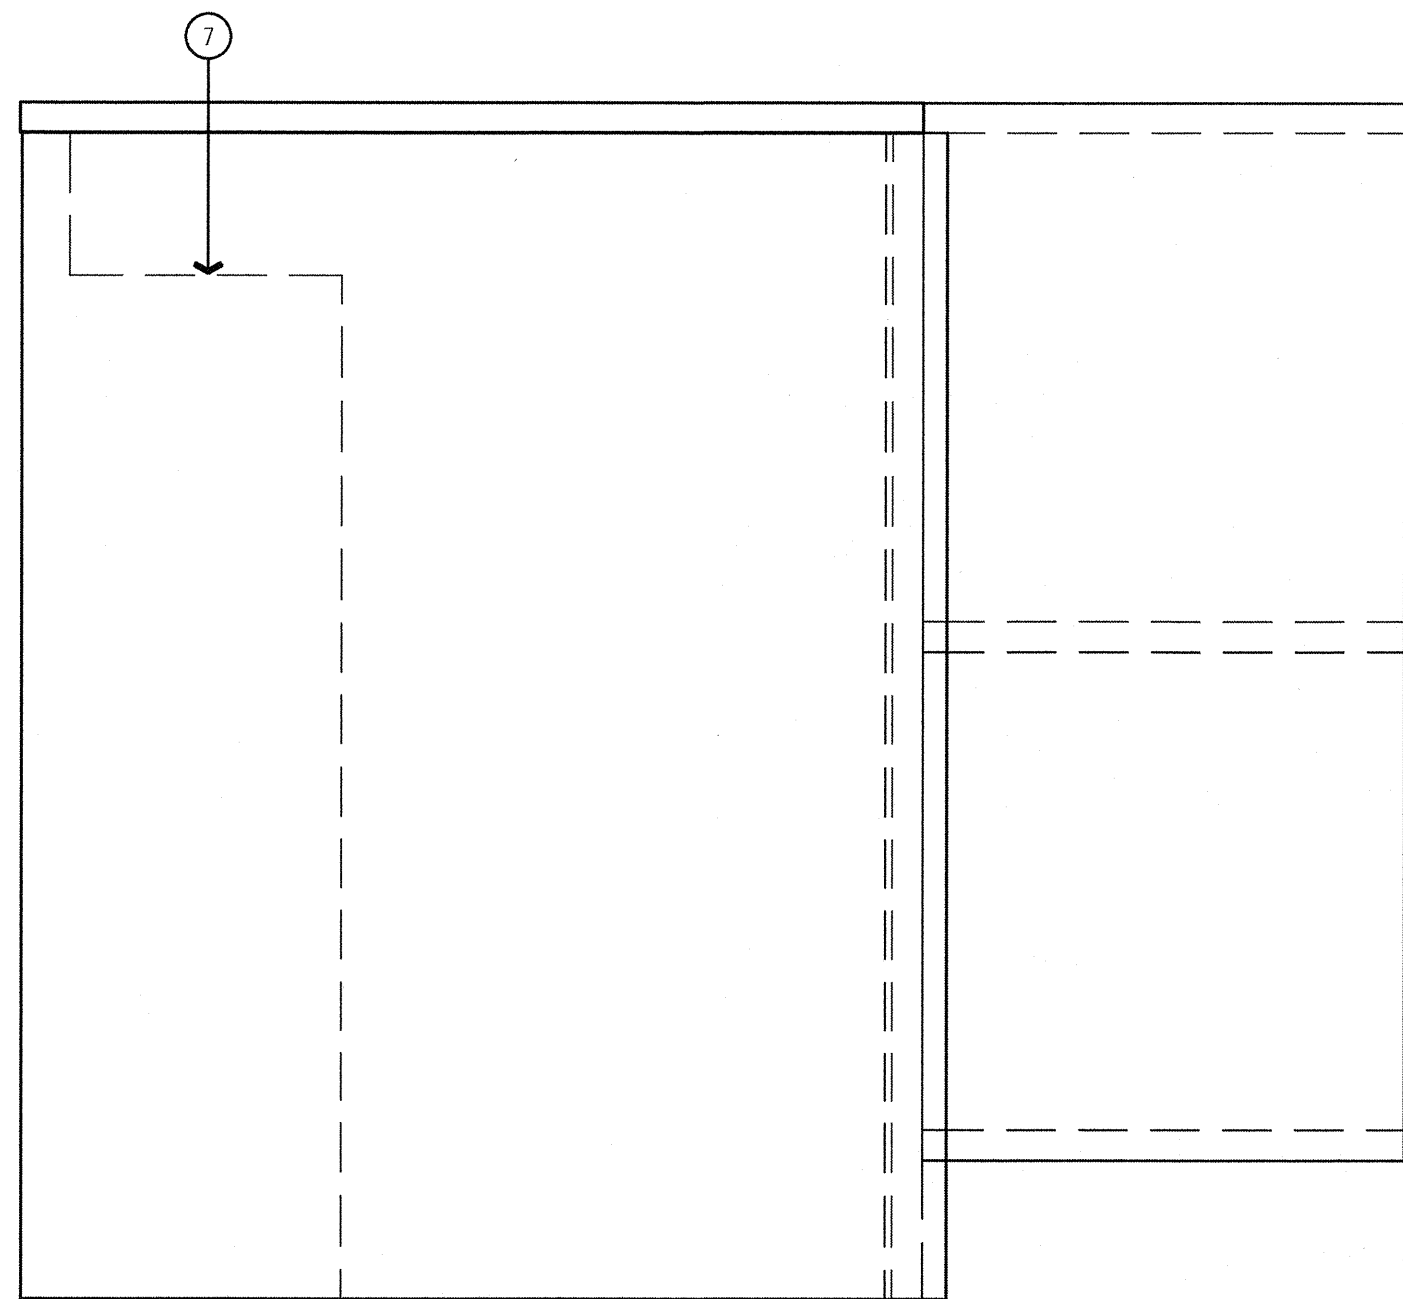
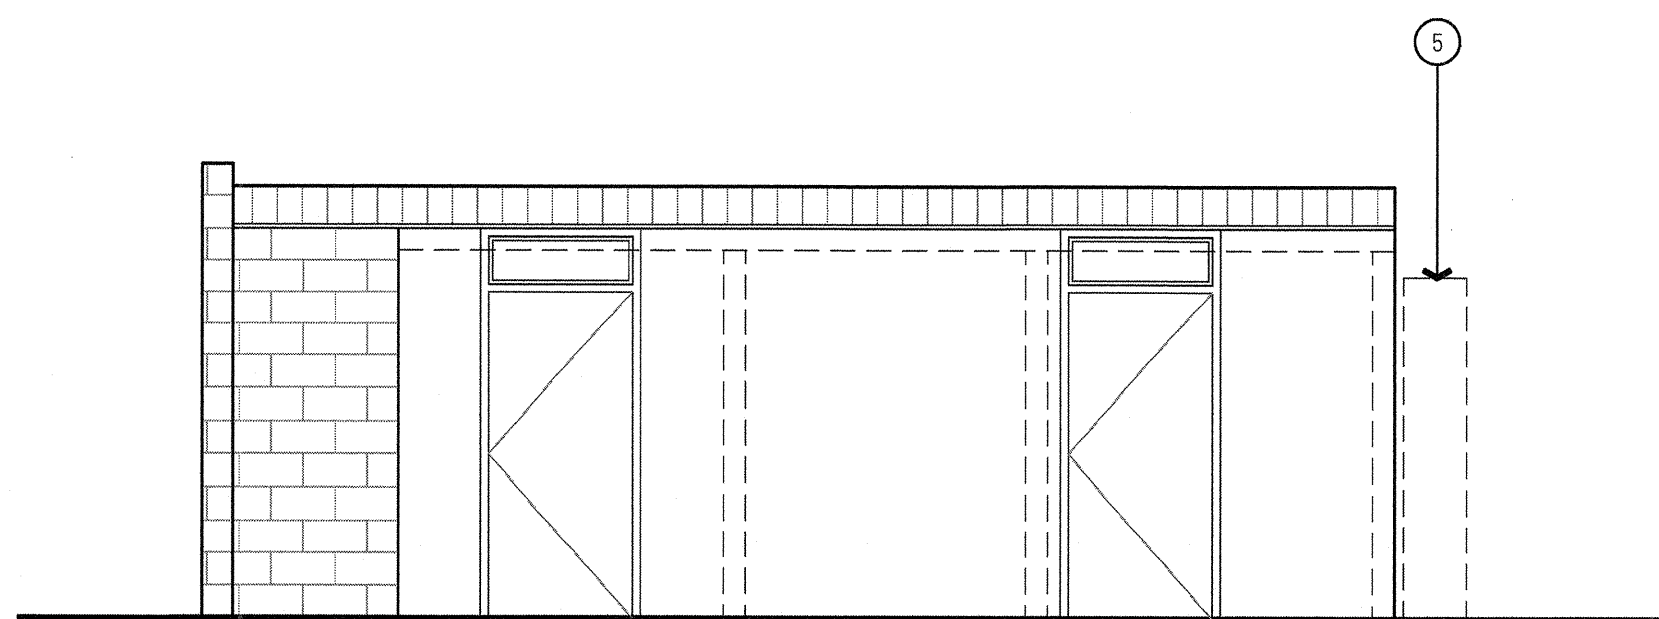


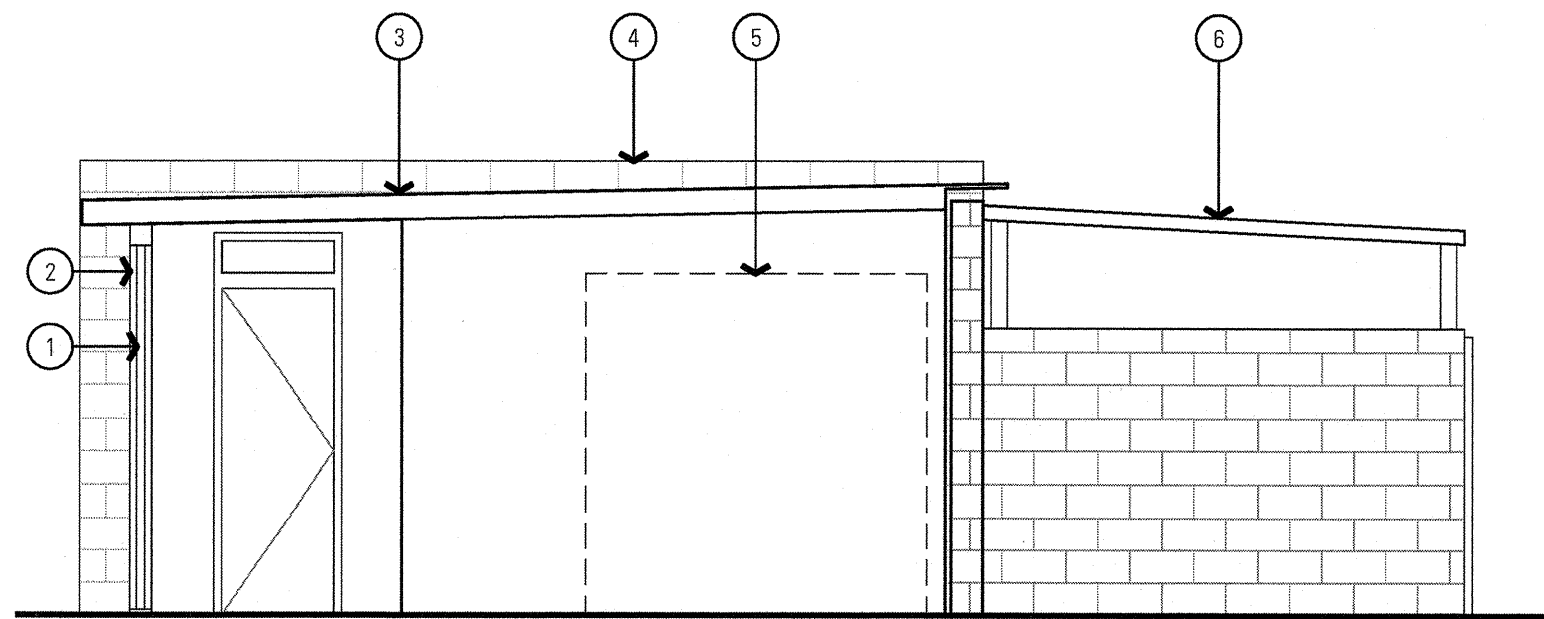



4 DETACHED ACCESSORY BUILDING
EXTERIOR ELEVATIONS

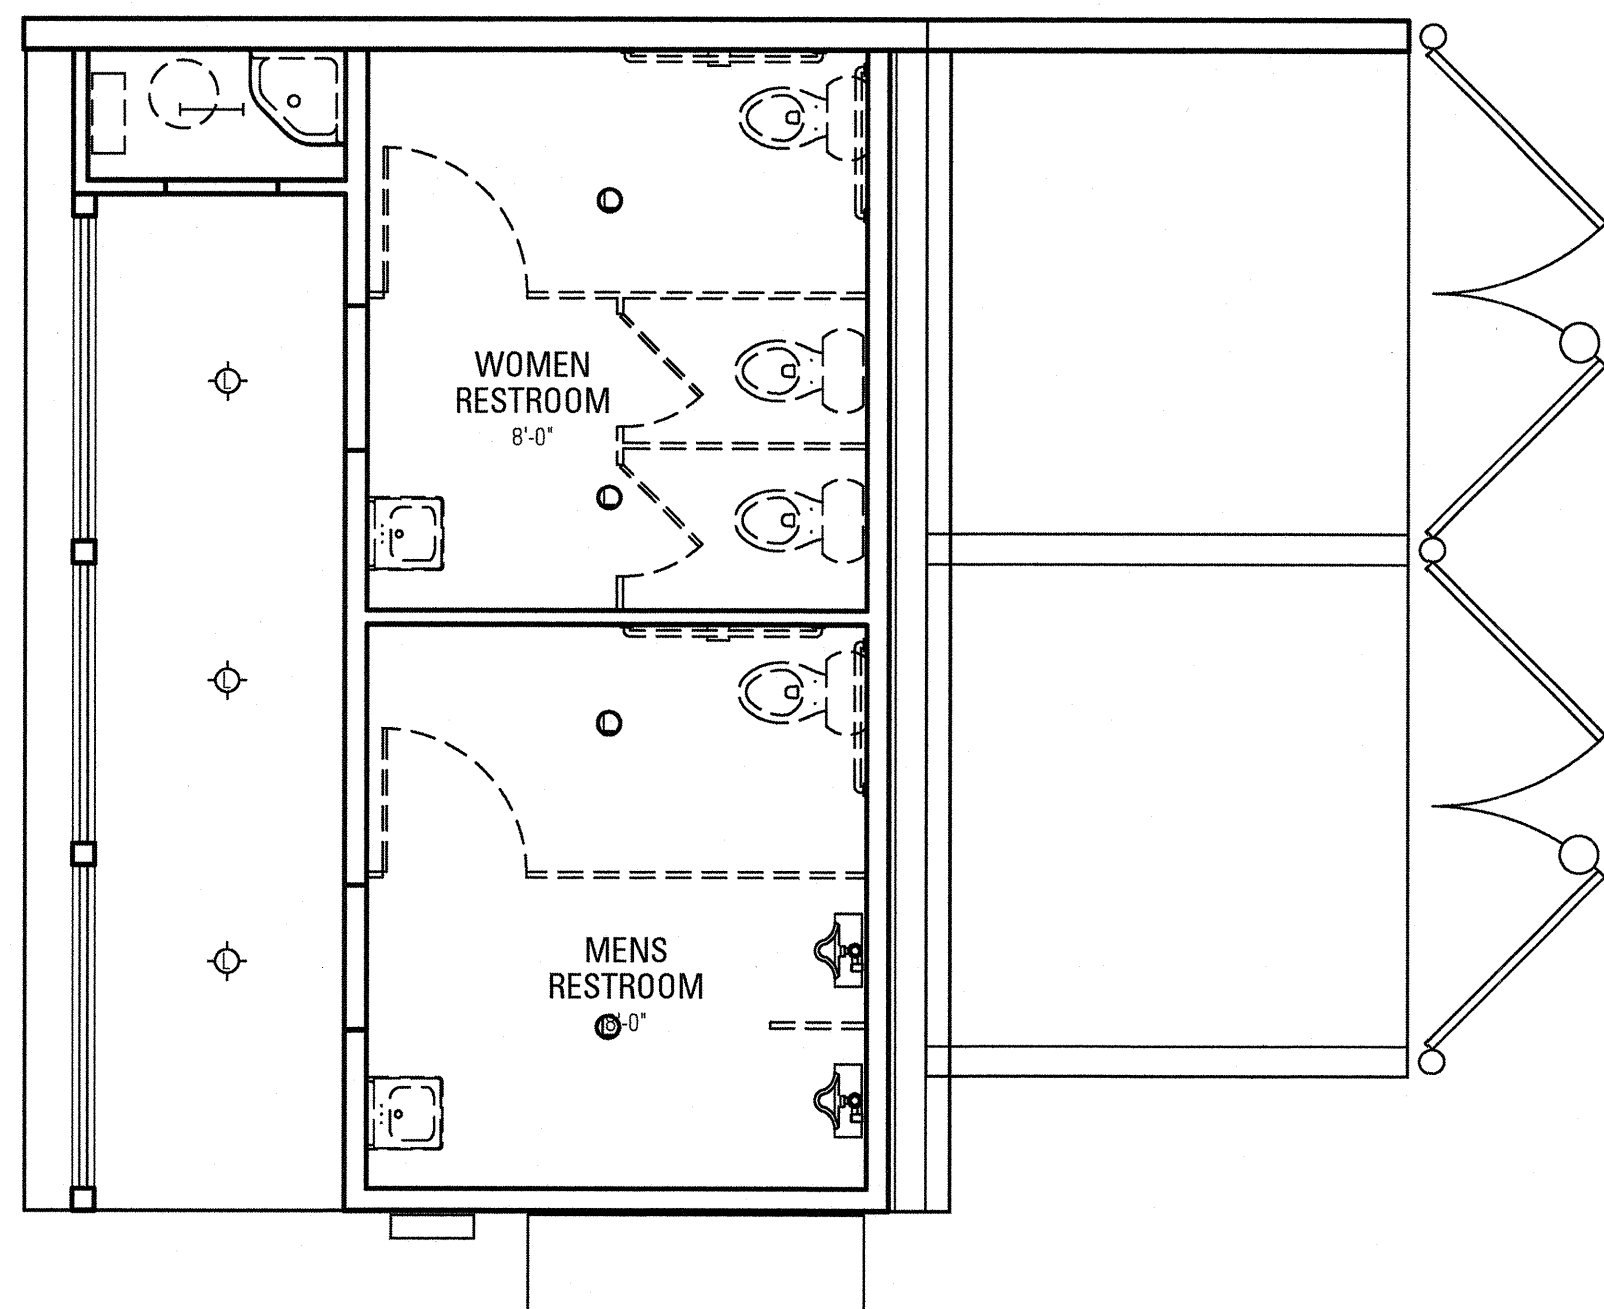


3 DETACHED ACCESSORY BUILDING
ROOF PLAN

 

2 DETACHED ACCESSORY BUILDING
REFLECTED CEILING PLAN

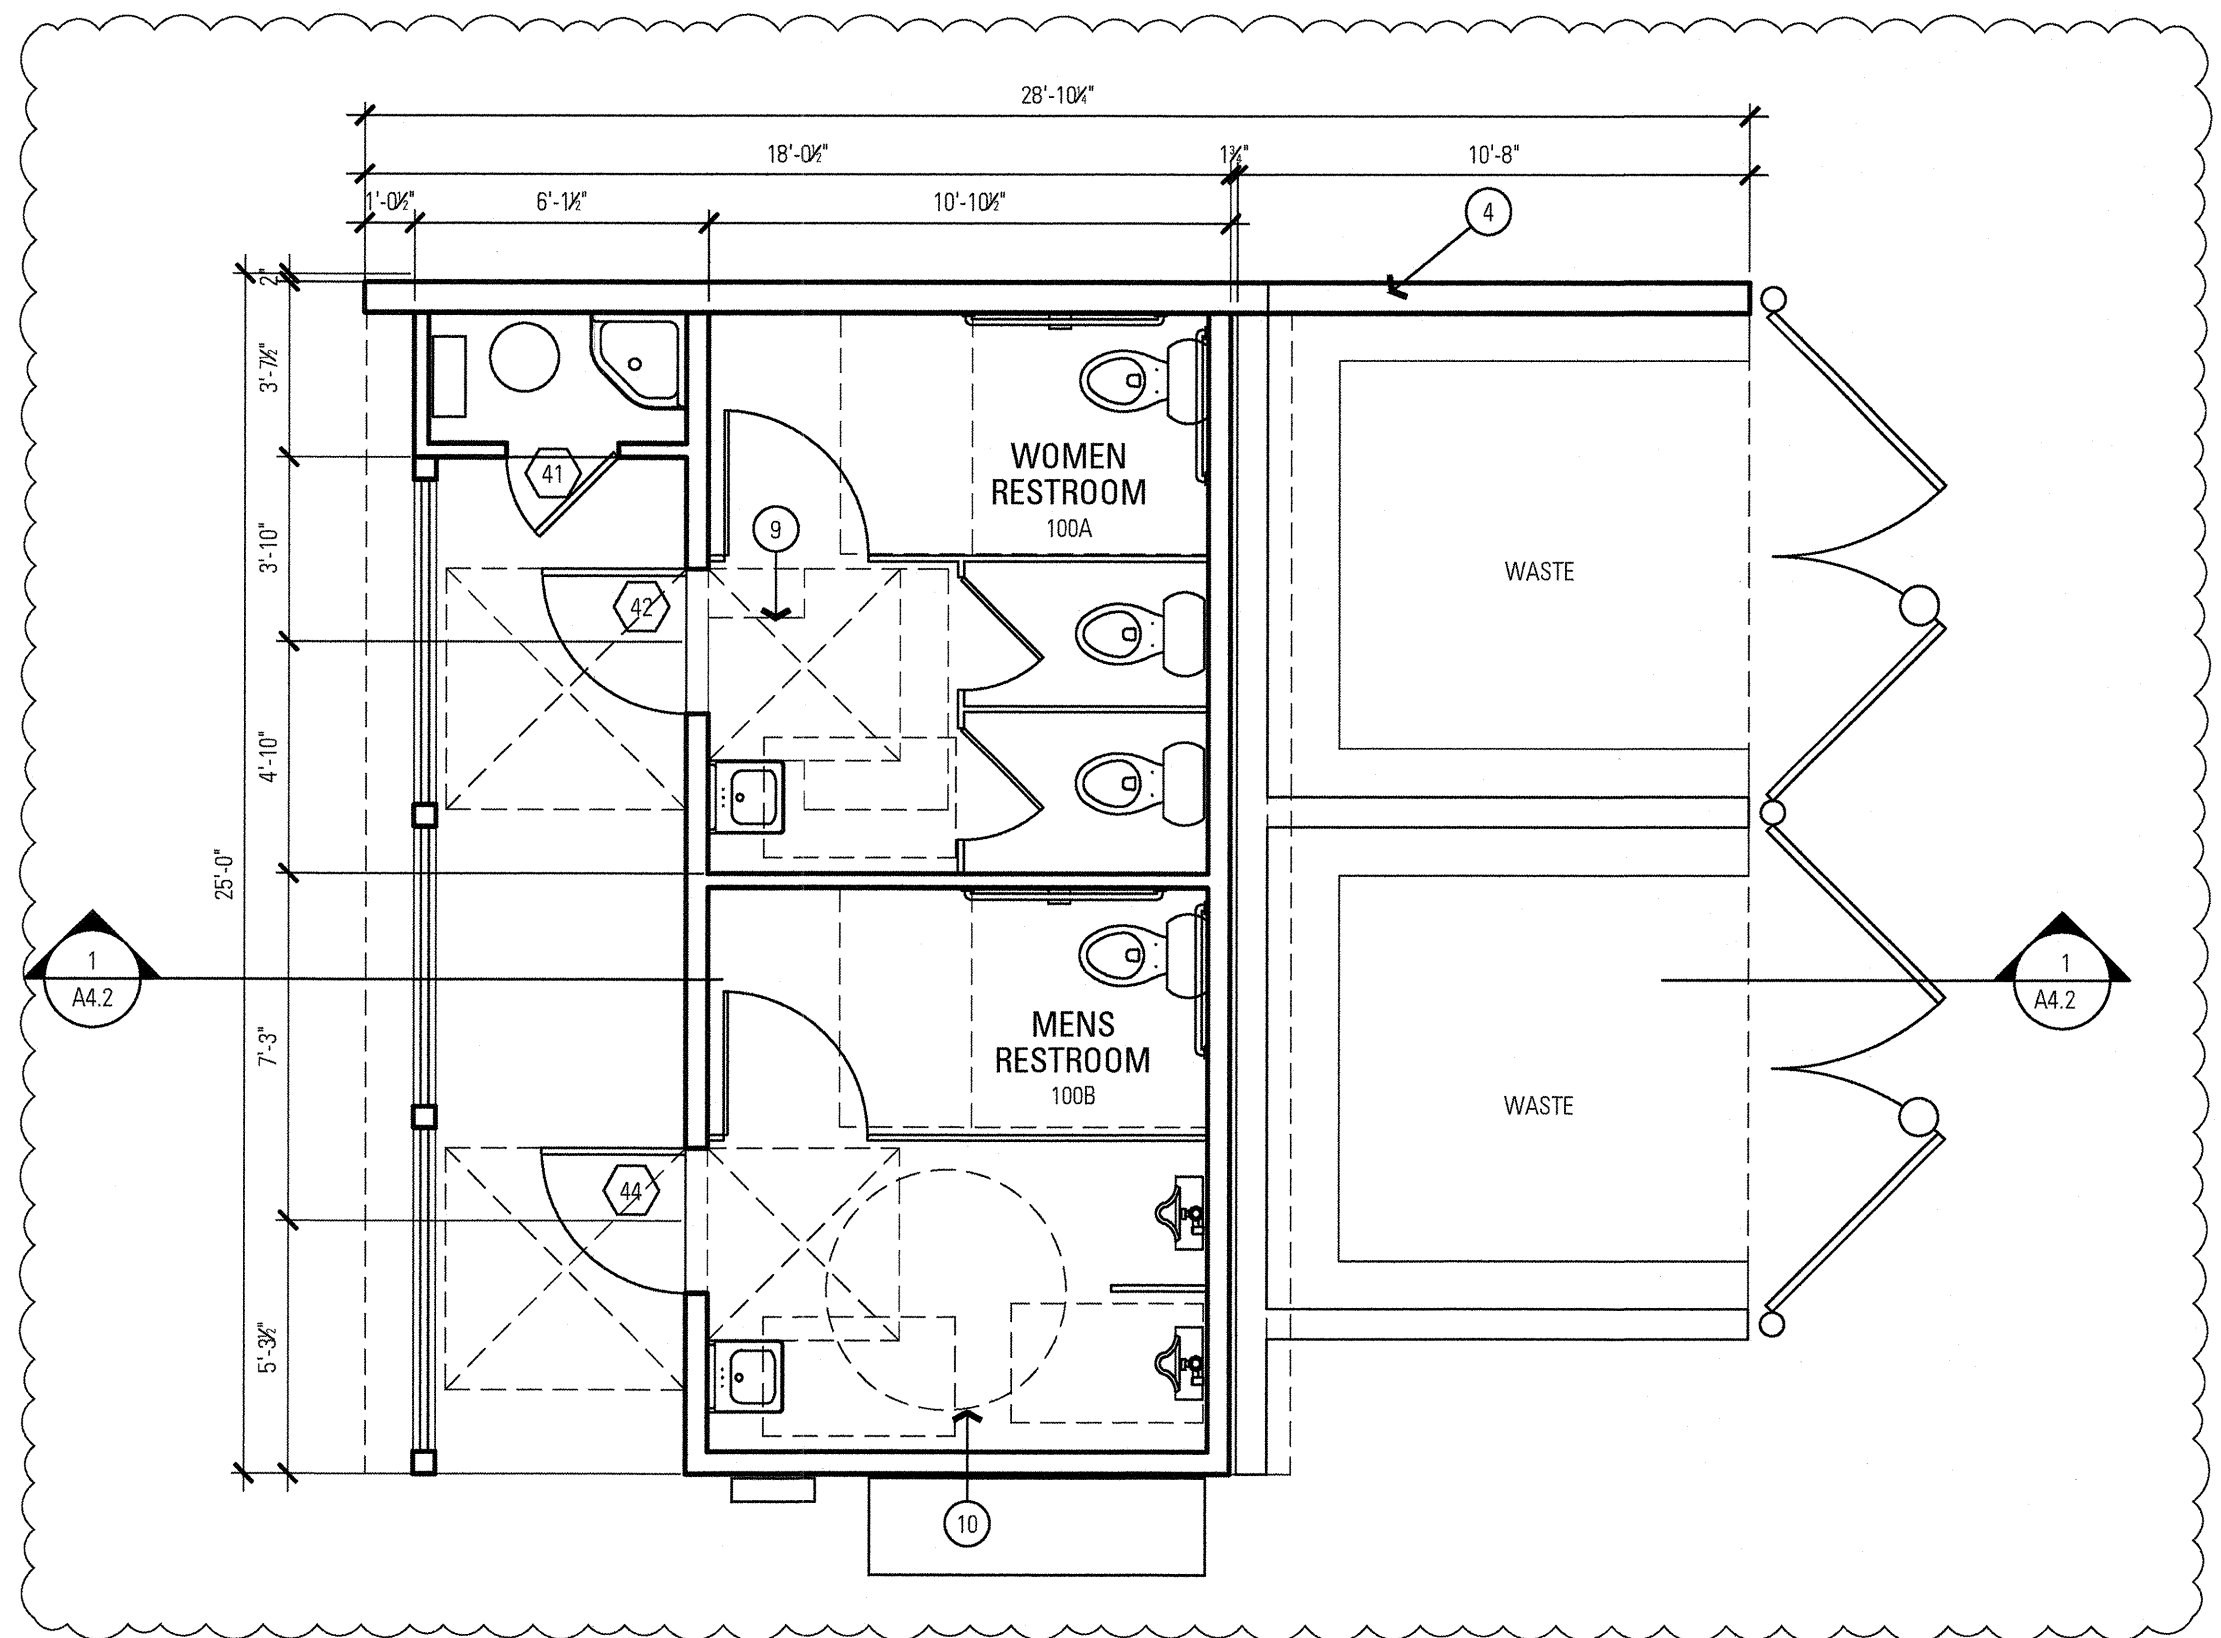 

1 DETACHED ACCESSORY BUILDING
FLOOR PLAN

 

SHEET LEGEND

- (N) METAL ROOF, SEE KEYNOTES BELOW AND STRUCTURAL
- (N) CMU MASONRY WALL, SEE STRUCTURAL

SHEET NOTES

- SEE GENERAL NOTES ON SHEETS T2.1 AND T2.2
- FOR CODE COMPLIANCE REQUIREMENTS REFER TO SHEET T4.1
- FINISHES MUST MEET THE CURRENT CALIFORNIA RETAIL FOOD CODE REQUIREMENTS PER CAL CODE 114288, 114271. REFER TO FOOD SERVICE SHEETS FS.00 FOR FINISH SCHEDULE.
- FOR NEW RESTROOM AND JANITORIAL SINK AREA FINISHES REFER TO "TOILET ROOMS" UNDER FINISH SCHEDULE ON SHEET FS.00.

REFERENCE NOTES

- (N) LATTICE VIEW PANEL, SEE STRUCTURAL
- (N) 6X WD POST AND HEADER, SEE STRUCTURAL
- (N) STANDING SEAM METAL ROOF, SEE STRUCTURAL TYP.
- (N) CMU MASONRY GROUTED WALL, SEE STRUCTURAL TYP. MIN. 2 HR RATED WALL ADJACENT TO PROPERTY LINE & TRASH ENCLOSURE AS REQUIRED
- (N) ELEC SERVICE, TYP.
- (N) RAISE PANEL STEEL ROOF COVERING, SEE STRUCTURAL TYP.
- LINE OF BUILDING BELOW, TYP.
- (N) TRASH ENCLOSURE METAL GATE, SEE STRUCTURAL TYP.
- ADA T SHAPE CLEARANCE PER 11B-603.2.1
- 60" ADA TURNING CIRCLE PER 11B-603.2.1

BACK CHECKED
FRESNO
DEVELOPMENT DEPARTMENT
Do NOT replace sheets with "BACK CHECKED" stamp unless reviewed. Include this stamp on all sheets.
DATE: Apr 05 2022

PLANNING:	
PUBLIC UTILITIES:	
TRASH DETAILS:	
GRADING:	
BUILDING:	
STRUCTURAL:	
ELECTRICAL:	
MECHANICAL:	
ENERGY/TITLE 24:	
PLUMBING:	


BROCKETT
/ARCHITECT

BROCKITECTURE.COM

Ryan Brockett AIA LEED AP
ryan@brockitecture.com
Licensed Architect C-32384

Ryan Brockett Architect Inc
104 S. Main St. Unit B
Templeton, CA 93465
805 / 801 1232

THESE DRAWINGS ARE THE RESPECTIVE INSTRUMENTS OF SERVICE AND PROPERTY OF RYAN BROCKETT ARCHITECT INC. THE DESIGN AND INFORMATION REPRESENTED IN THESE DRAWINGS ARE SOLELY FOR USE WITH THIS PROJECT, AND SHALL NOT BE TRANSFERRED OR OTHERWISE REPRODUCED WITHOUT THE EXPRESS WRITTEN PERMISSION.

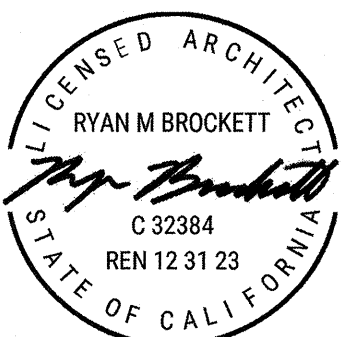

OWNER:
ASHAKKA LLC
7859 W. HENDON AVE
FRESNO, CA 93721
PHONE 559 / 333 7882

MOSES McQUEEN'S

634, 636 & 640 VAN NESS AVENUE, FRESNO, CA 93721

APN / 468-261-12



NO	DATE	ISSUE
1	06/01/21	PERMIT SET
2	02/15/22	RESUBMITTAL
3	03/xx/22	RESUBMITTAL

ACCESSORY
BUILDING


A2.8



1 EXTERIOR ELEVATION / SOUTHWEST

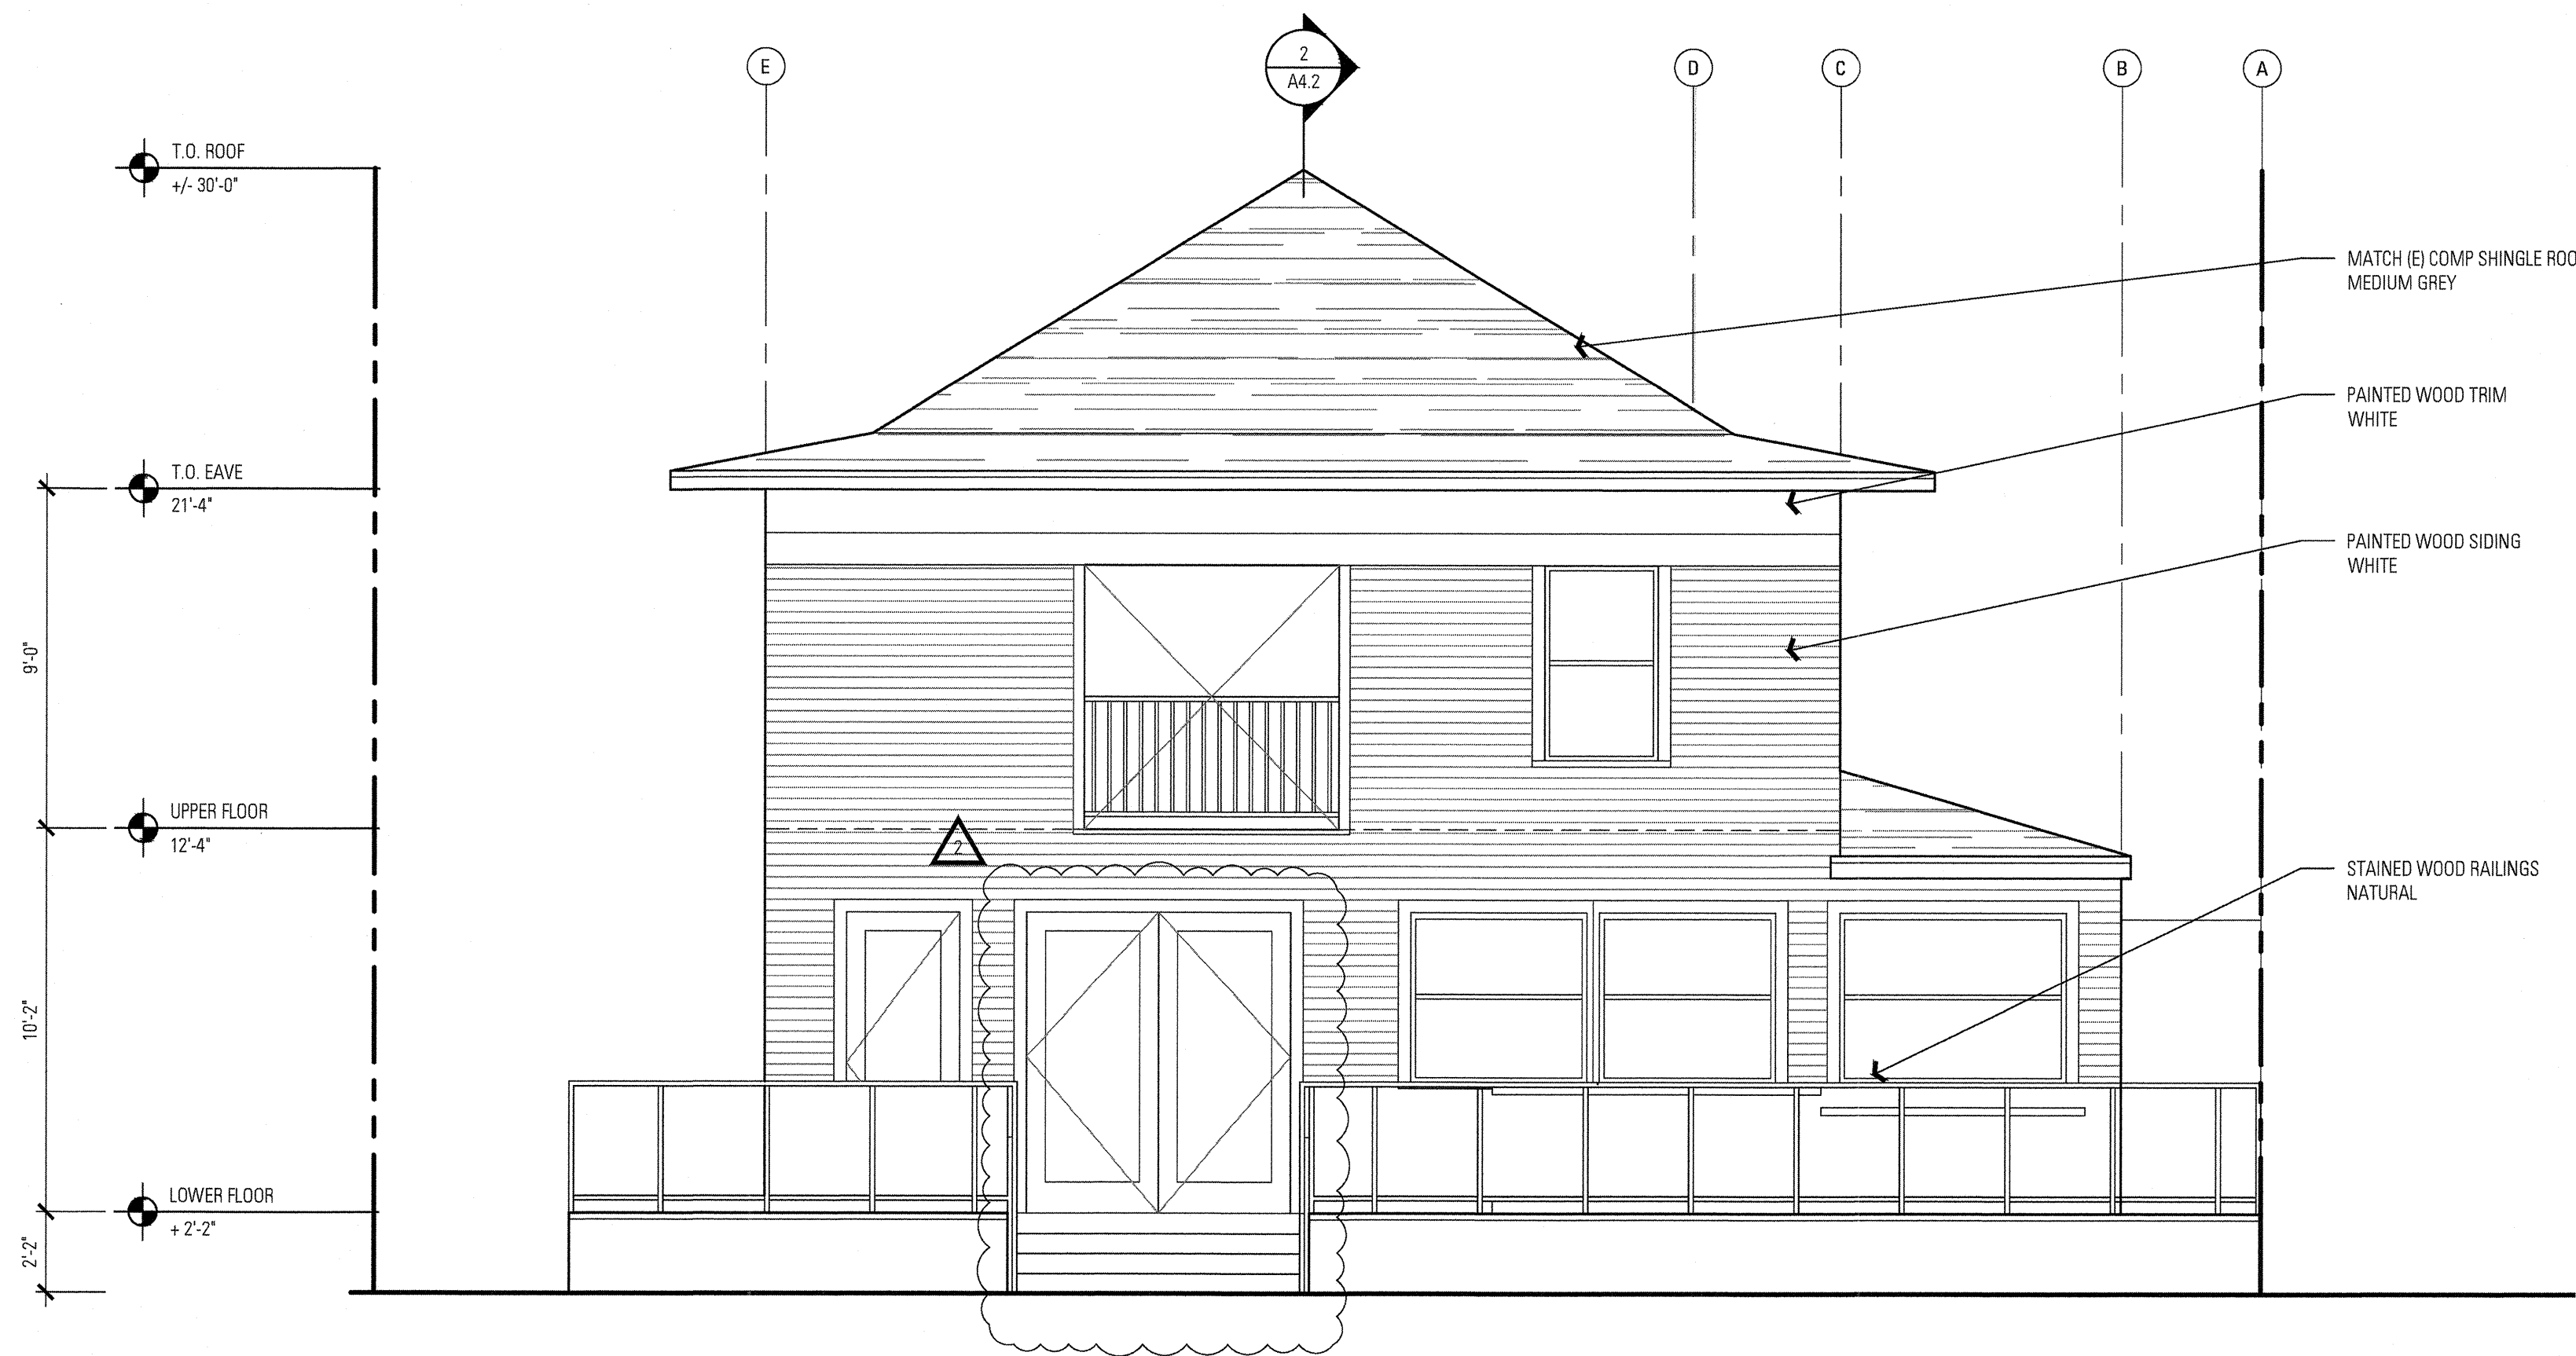 

2 EXTERIOR ELEVATION / NORTHEAST

 

SHEET LEGEND

SHEET NOTES


**BROCKETT
/ARCHITECT**

BROCKITECTURE.COM

Ryan Brockett AIA LEED AP
ryan@brockitecture.com
Licensed Architect C-32384

Ryan Brockett Architect Inc
104 S. Main St. Unit B
Tempton, CA 93465
805 / 801 1232


THESE DRAWINGS ARE THE RESPECTIVE INSTRUMENTS OF SERVICE AND PROPERTY OF RYAN BROCKETT ARCHITECT INC. THE DESIGN AND INFORMATION REPRESENTED IN THESE DRAWINGS ARE SOLELY FOR USE WITH THIS PROJECT, AND SHALL NOT BE TRANSFERRED OR OTHERWISE REPRODUCED WITHOUT THE EXPRESS WRITTEN PERMISSION.

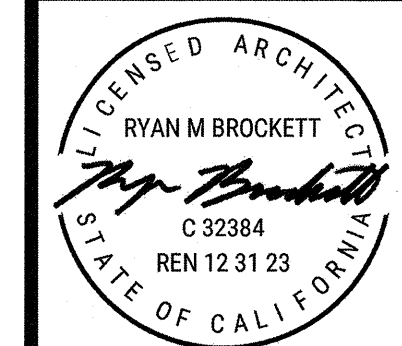

OWNER:
ASHAKKA LLC
7855 W. HERODIA AVE
FRESNO, CA 93723
PHONE 559 / 332 7882

MOSES McQUEEN'S

634, 636 & 640 VAN NESS AVENUE, FRESNO, CA 93721
APN / 468-261-12

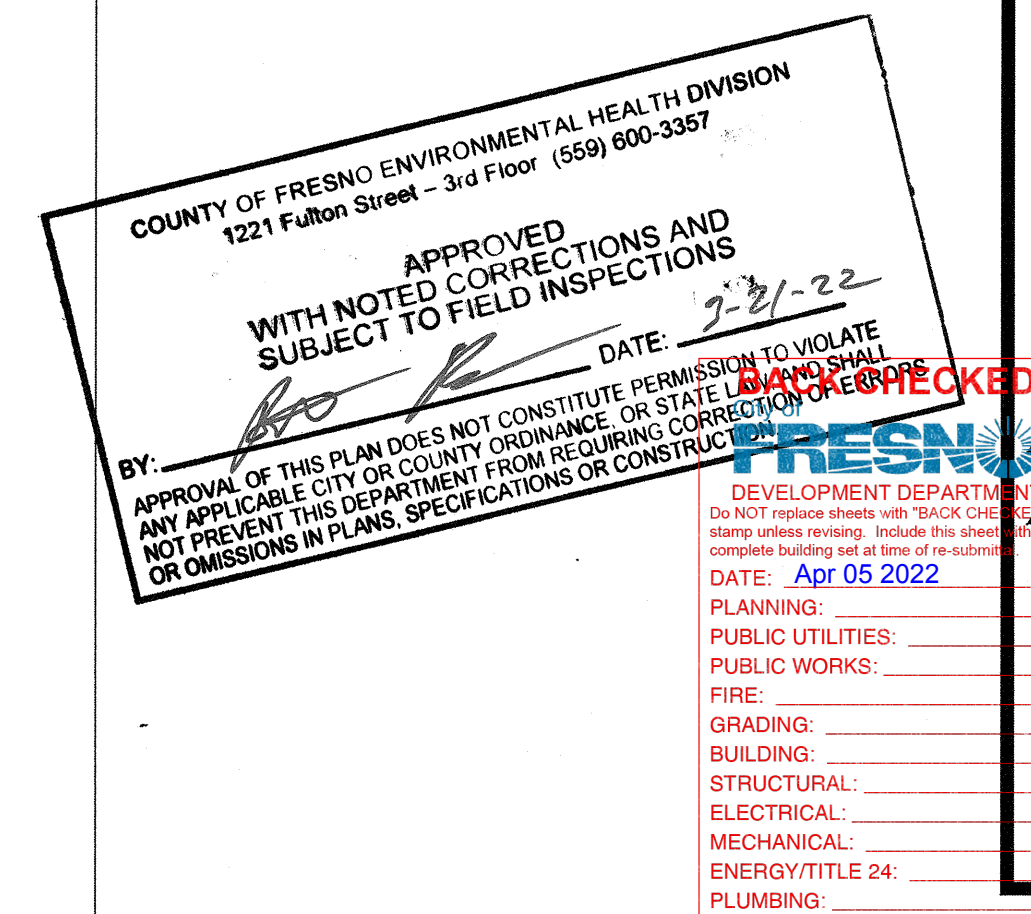

NO	DATE	ISSUE
	06/01/21	PERMIT SET
	02/15/22	RESUBMITTAL
	03/xx/22	RESUBMITTAL


EXTERIOR
ELEVATIONS

A3.1



1 EXTERIOR ELEVATION / SOUTHEAST

SCALE: 1/4" = 1'-0"

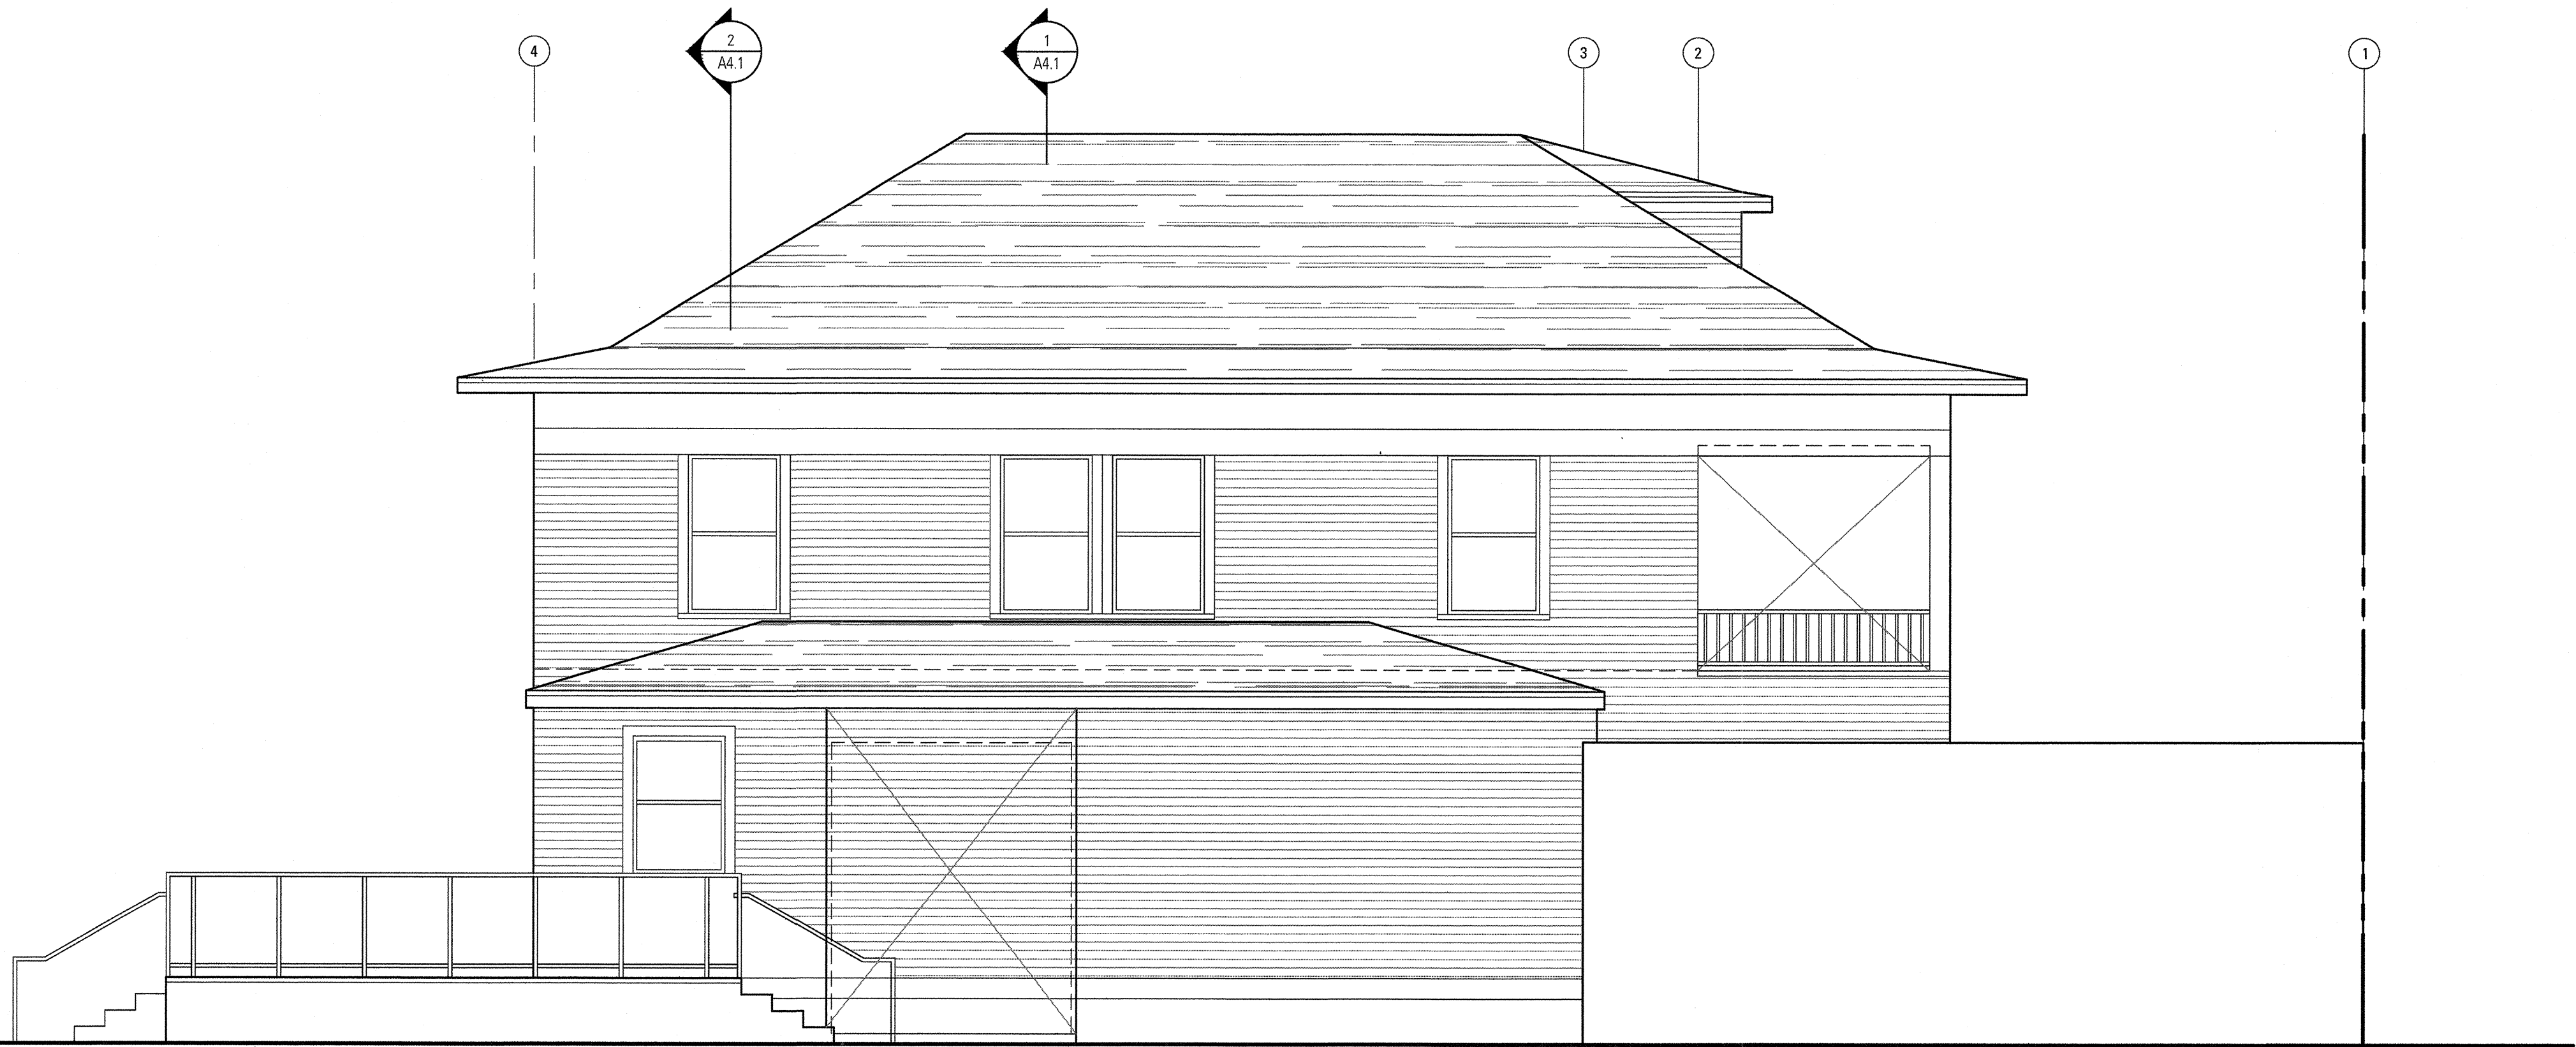

2 EXTERIOR ELEVATION / NORTHWEST

SCALE: 1/4" = 1'-0"

SHEET LEGEND

SHEET NOTES


BROCKETT
/ARCHITECT

BROCKITECTURE.COM

Ryan Brockett AIA LEED AP
ryan@brockitecture.com
Licensed Architect C-32384

Ryan Brockett Architect Inc
104 S. Main St. Unit B
Templeton, CA 93465
805 / 801 1232

THESE DRAWINGS ARE THE RESPECTIVE INSTRUMENTS OF SERVICE AND PROPERTY OF RYAN BROCKETT ARCHITECT INC. THE DESIGN AND INFORMATION REPRESENTED IN THESE DRAWINGS ARE SOLELY FOR USE WITH THIS PROJECT, AND SHALL NOT BE TRANSFERRED OR OTHERWISE REPRODUCED WITHOUT THE EXPRESS WRITTEN PERMISSION.

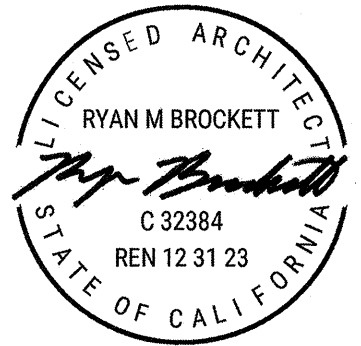


OWNER:
ASHAKKA, LLC
7833 W. HENDON AVE.
FRESNO, CA 93721
PHONE: 559 / 333 7862


MOSES McQUEEN'S

634, 636 & 640 VAN NESS AVENUE, FRESNO, CA 93721
APN / 488-261-12

NO	DATE	ISSUE
1	06/01/21	PERMIT SET
2	02/15/22	RESUBMITTAL
3	03/02/22	RESUBMITTAL

EXTERIOR
ELEVATIONS

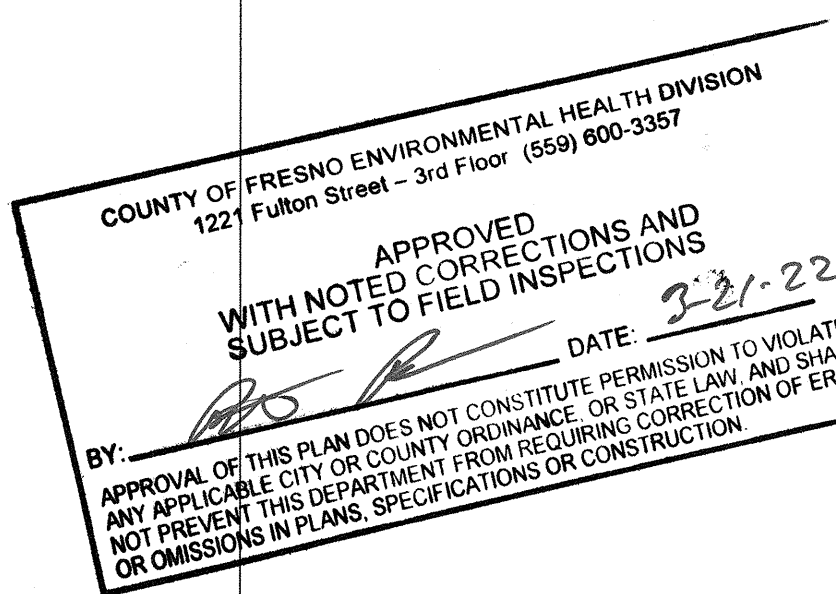

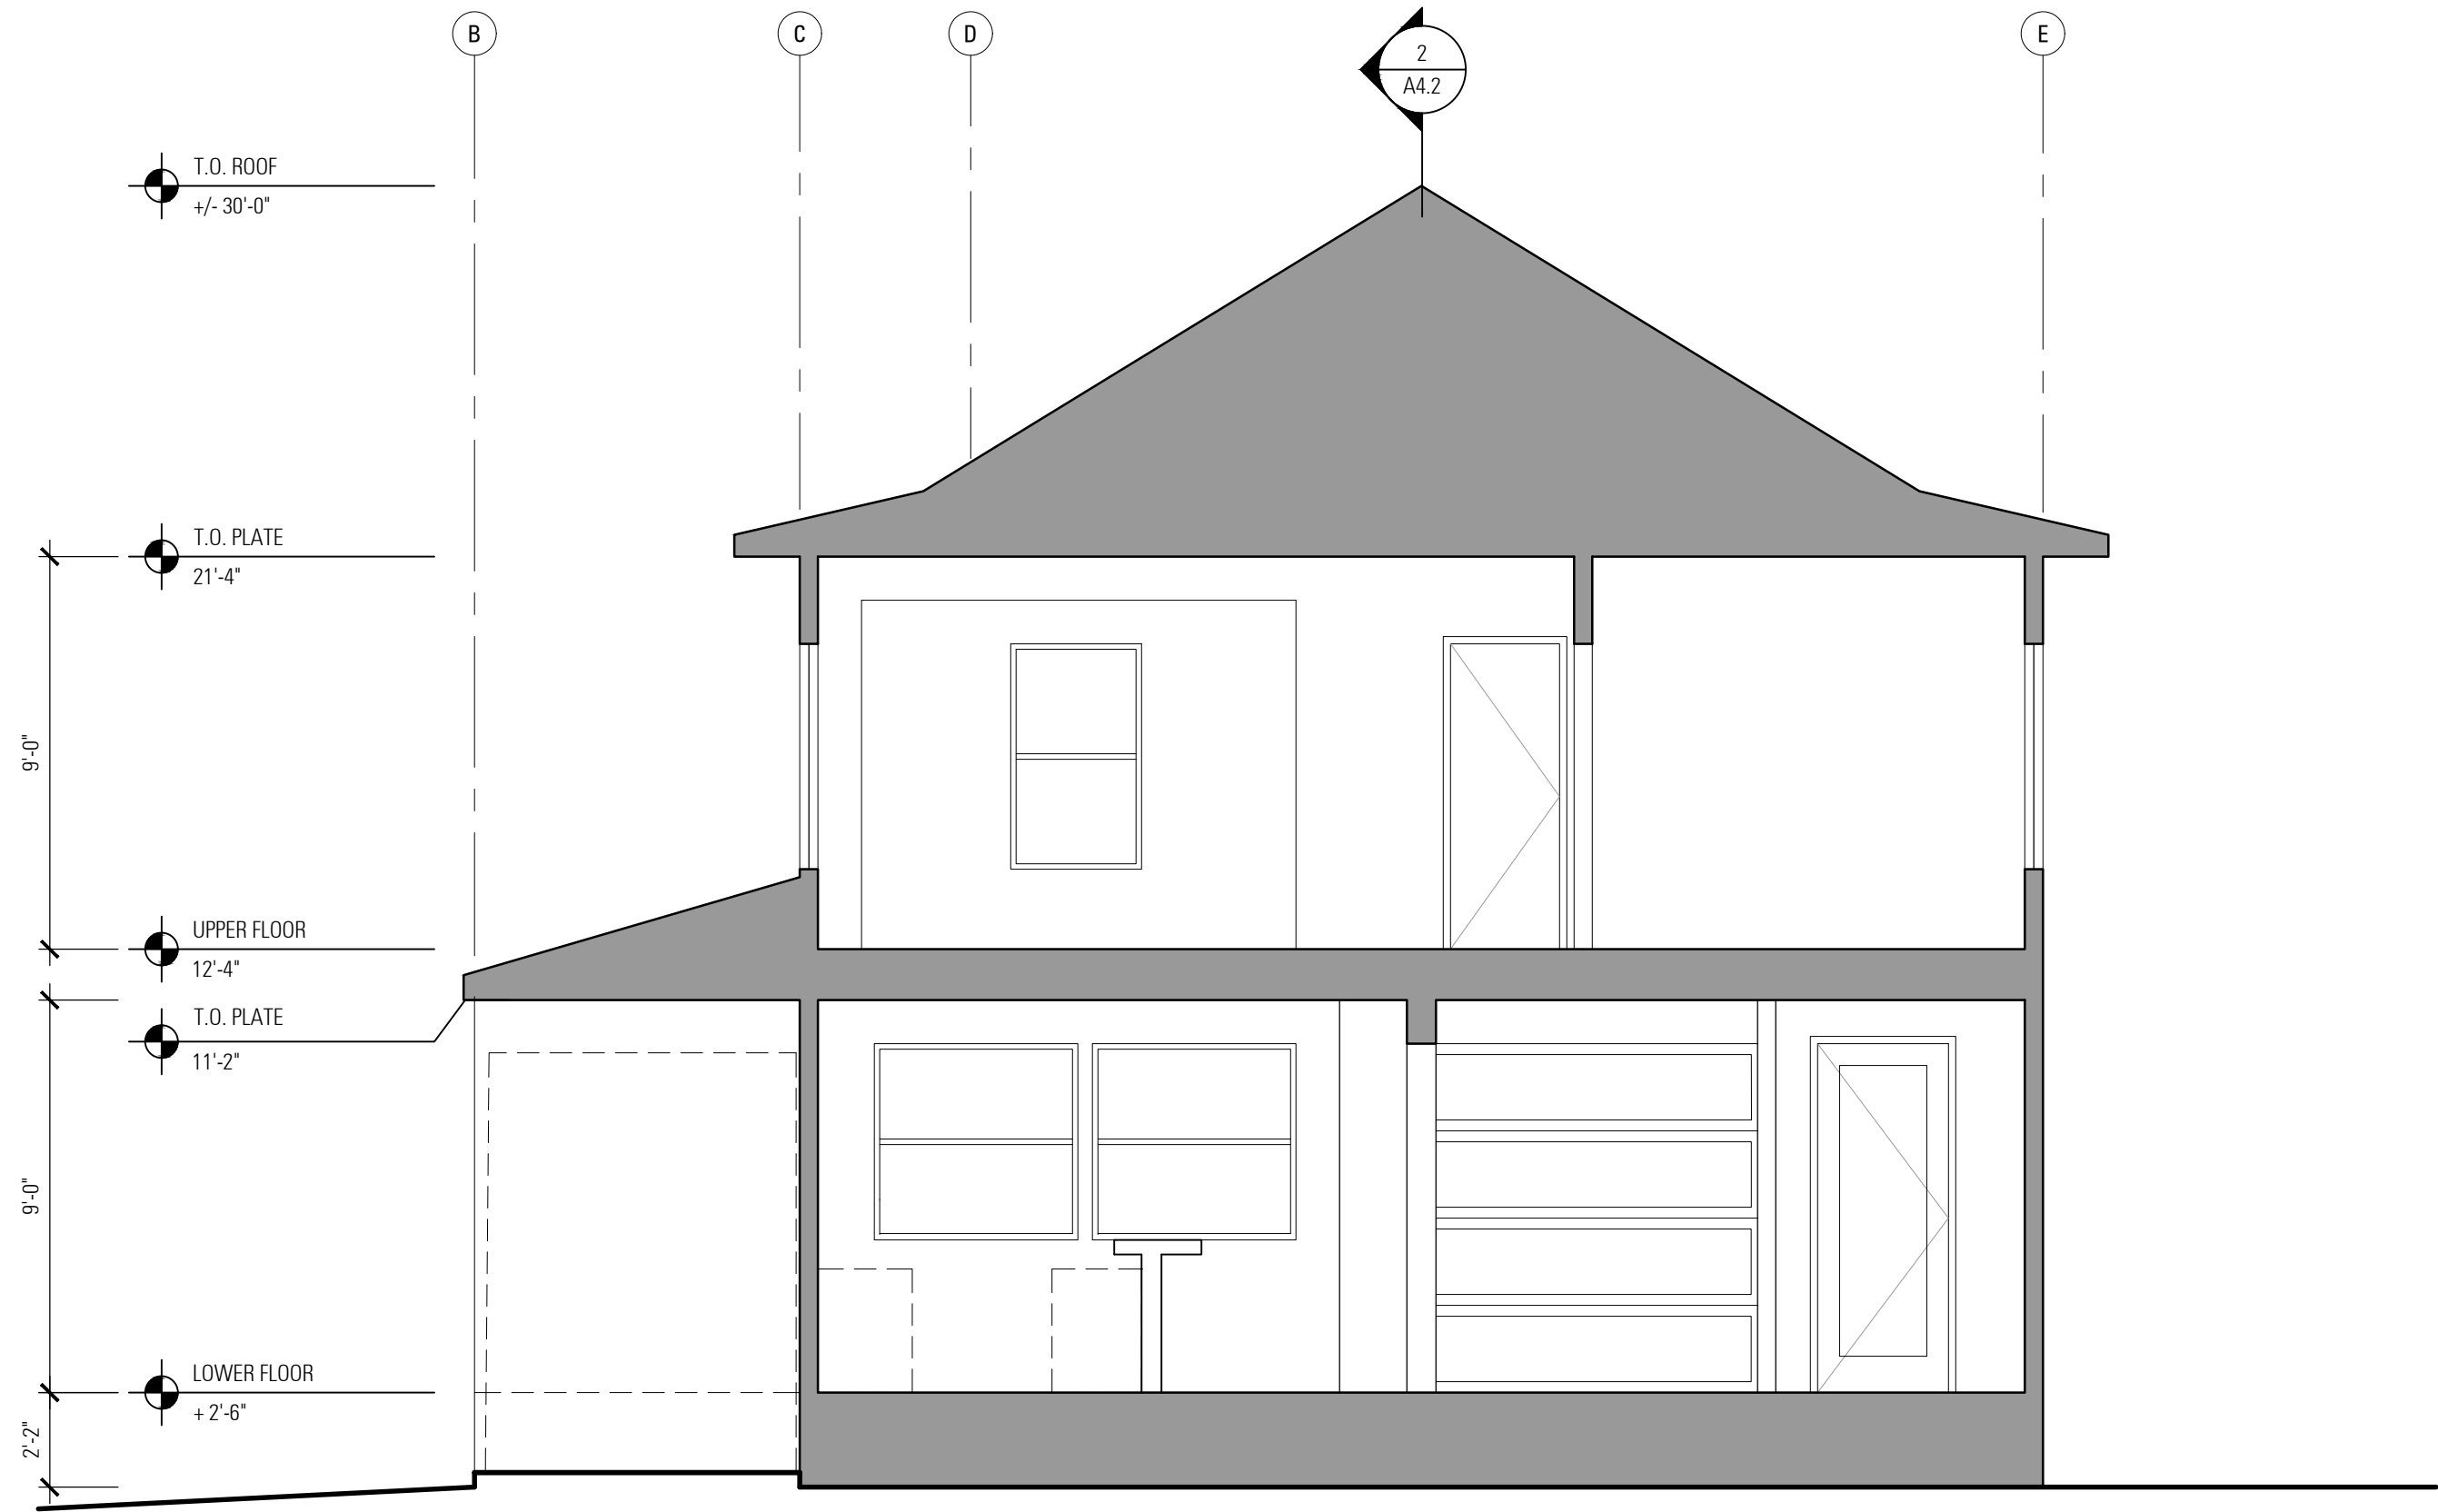

1

BUILDING SECTION

SCALE: 1/4" = 1'-0"



2

BUILDING SECTION

SCALE: 1/4" = 1'-0"

SHEET LEGEND

SHEET NOTES


BROCKETT
/ARCHITECT

BROCKITECTURE.COM

Ryan Brockett AIA LEED AP
ryan@brockitecture.com
Licensed Architect C-32384

Ryan Brockett Architect Inc
104 S. Main St. Unit B
Templeton, CA 93465
805 / 801 1232

THESE DRAWINGS ARE THE RESPECTIVE INSTRUMENTS OF SERVICE AND PROPERTY OF RYAN BROCKETT ARCHITECT INC. THE DESIGN AND INFORMATION REPRESENTED IN THESE DRAWINGS ARE SOLELY FOR USE WITH THIS PROJECT, AND SHALL NOT BE TRANSFERRED OR OTHERWISE REPRODUCED WITHOUT THE EXPRESS WRITTEN PERMISSION.

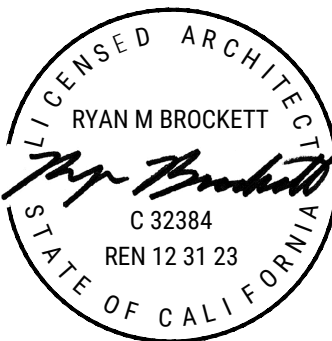

OWNER:
ASHKKA LLC
1000 VAN NESS AVENUE
FRESNO, CA 93721
PHONE: 559 / 333 7882

MOSES McQUEEN'S


634, 636 & 640 VAN NESS AVENUE, FRESNO, CA 93721
APN / 468-261-12

NO	DATE	ISSUE
	06/01/21	PERMIT SET
	02/15/22	RESUBMITTAL
	03/25/22	RESUBMITTAL

BACK CHECKED
City of
FRESNO
DEVELOPMENT DEPARTMENT
Do NOT replace sheets with BACK CHECKED stamp unless reviewing. Include in sheet set complete building set at time of resubmittal.
DATE: **Apr 05 2022**

BUILDING
SECTIONS

A4.1

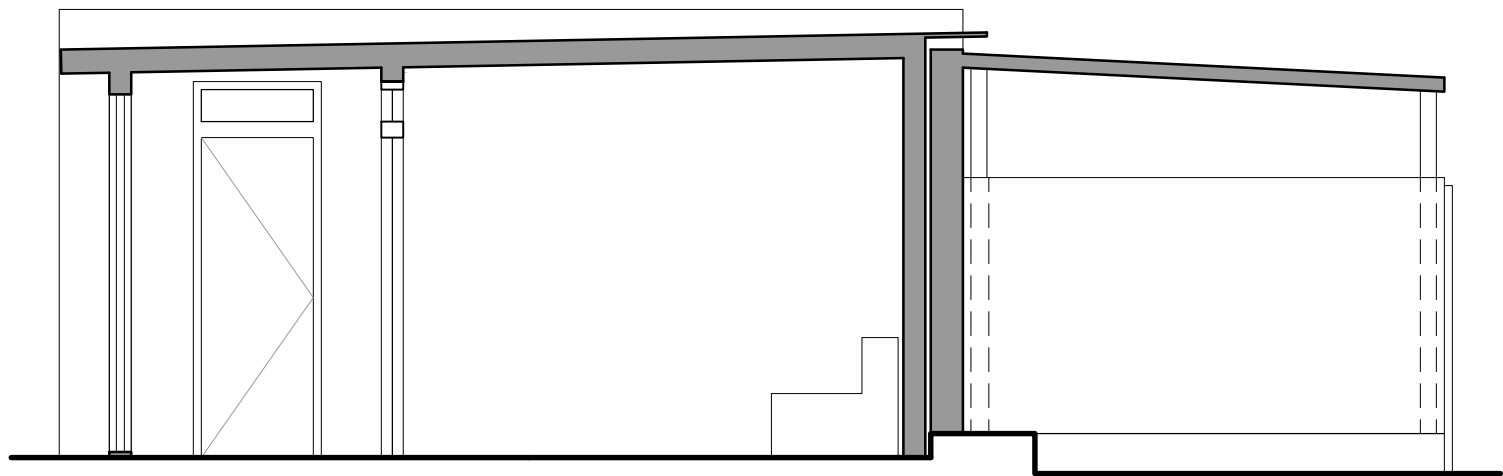

1

BUILDING SECTION

01248

SCALE: 1/4" = 1'-0"



2

BUILDING SECTION

01248

SCALE: 1/4" = 1'-0"

SHEET LEGEND

SHEET NOTES


BROCKETT
/ARCHITECT

BROCKITECTURE.COM

Ryan Brockett AIA LEED AP
ryan@brockitecture.com
Licensed Architect C-32384

Ryan Brockett Architect Inc
104 S. Main St. Unit B
Templeton, CA 93465
805 / 801 1232

THESE DRAWINGS ARE THE RESPECTIVE
INSTRUMENTS OF SERVICE AND PROPERTY OF
RYAN BROCKETT ARCHITECT INC. THE DESIGN
AND INFORMATION REPRESENTED IN THESE
DRAWINGS ARE SOLELY FOR USE WITH THIS
PROJECT, AND SHALL NOT BE TRANSFERRED
OR OTHERWISE REPRODUCED WITHOUT
THE EXPRESS WRITTEN PERMISSION.

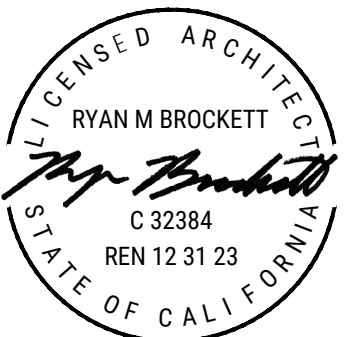

OWNER:
ASHUKKA, LLC
12345 MAIN AVENUE
FRESNO, CA 93721
PHONE: 555 / 333 7892

MOSES McQUEEN'S

634, 636 & 640 VAN NESS AVENUE, FRESNO, CA 93721
APN / 468-261-12

NO	DATE	ISSUE
	06/01/21	PERMIT SET
	02/12/22	RESUBMITTAL
	03/25/22	RESUBMITTAL

BUILDING
SECTIONS

BACK CHECKED
City of
FRESNO
DEVELOPMENT DEPARTMENT
Do NOT replace sheets with "BACK CHECKED" stamp unless review. Include in sheet set complete building set at time of re-submittal.
DATE: **Apr 05 2022**

PLANNING: _____
PUBLIC UTILITIES: _____
PUBLIC WORKS: _____
FIRE: _____
GRADING: _____
BUILDING: _____
STRUCTURAL: _____
ELECTRICAL: _____
MECHANICAL: _____
ENERGY/TITLE 24: _____
PLUMBING: _____

A4.2