


All design and ideas on these drawings are for use on the specified project and are not to be duplicated or published in any form without the written consent of AMG Drafting + Design

Ph. (559) 308-8101
amgdrafting@att.net
Alex M. Guzman

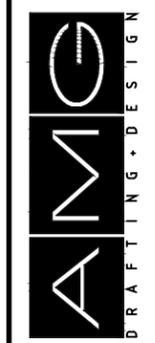


NO.	DATE	DESCRIPTION


SITE PLAN FOR:
FAMILY MARKET
FAHMI YAHYA ABDULLA MURSHED
1145 N. FISHER AVENUE FRESNO, CALIFORNIA 93702

Date: DEC/2016
Dwn. by: AM
Chk. by: AMG
Scale: 1" = 10'
Job #: 2016-033
Sheet

A.1

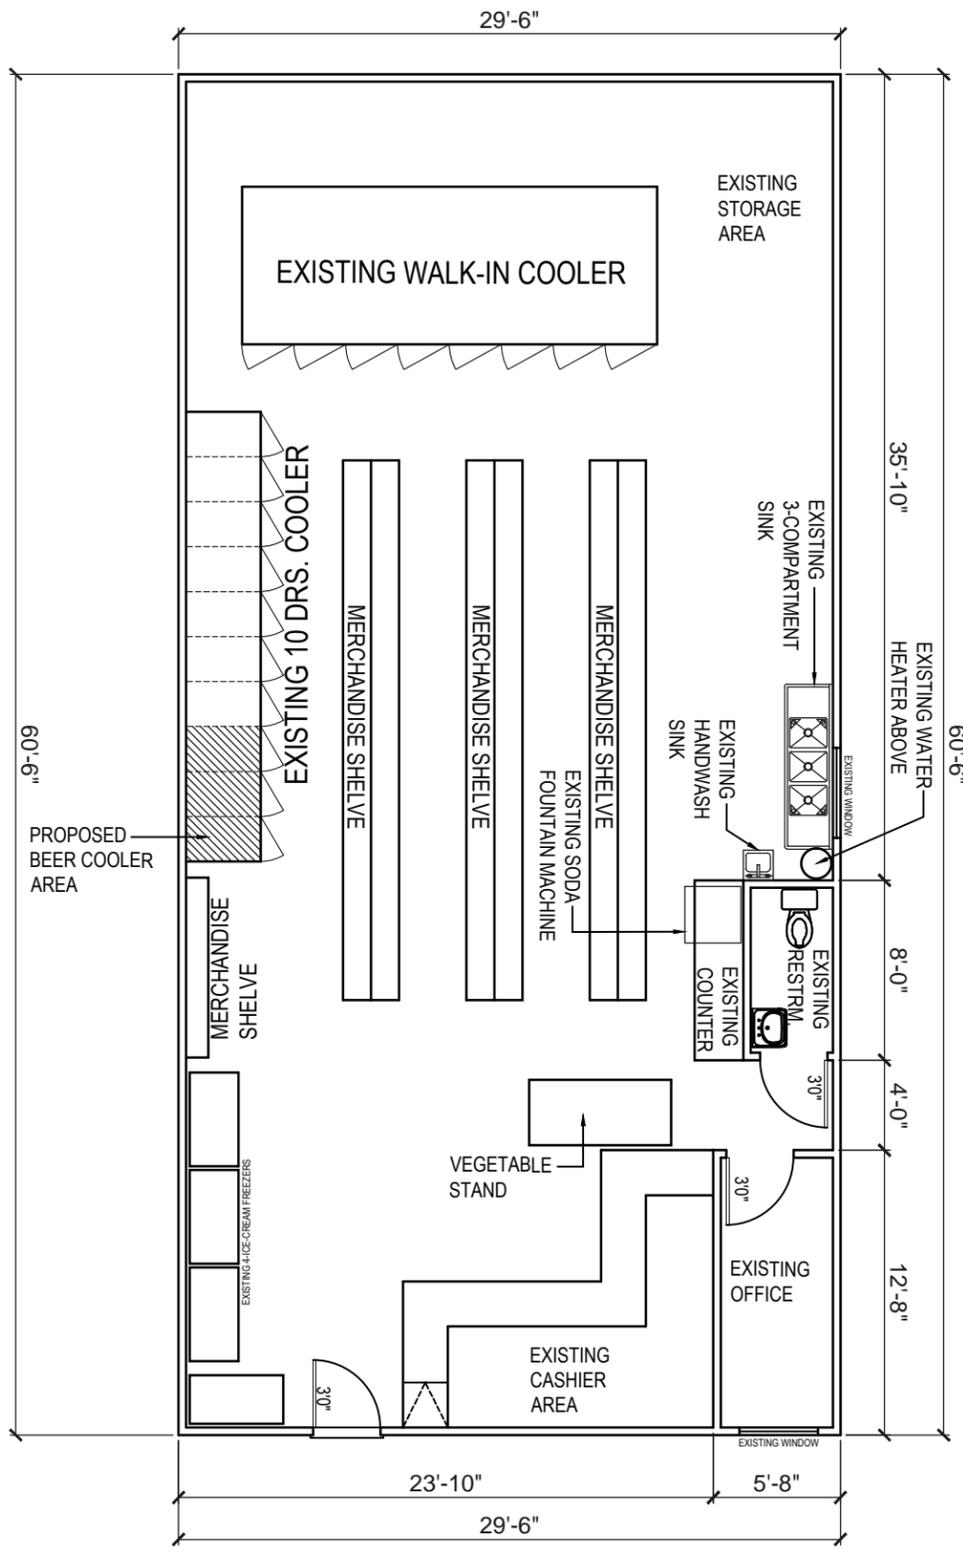

EXISTING FLOOR PLAN

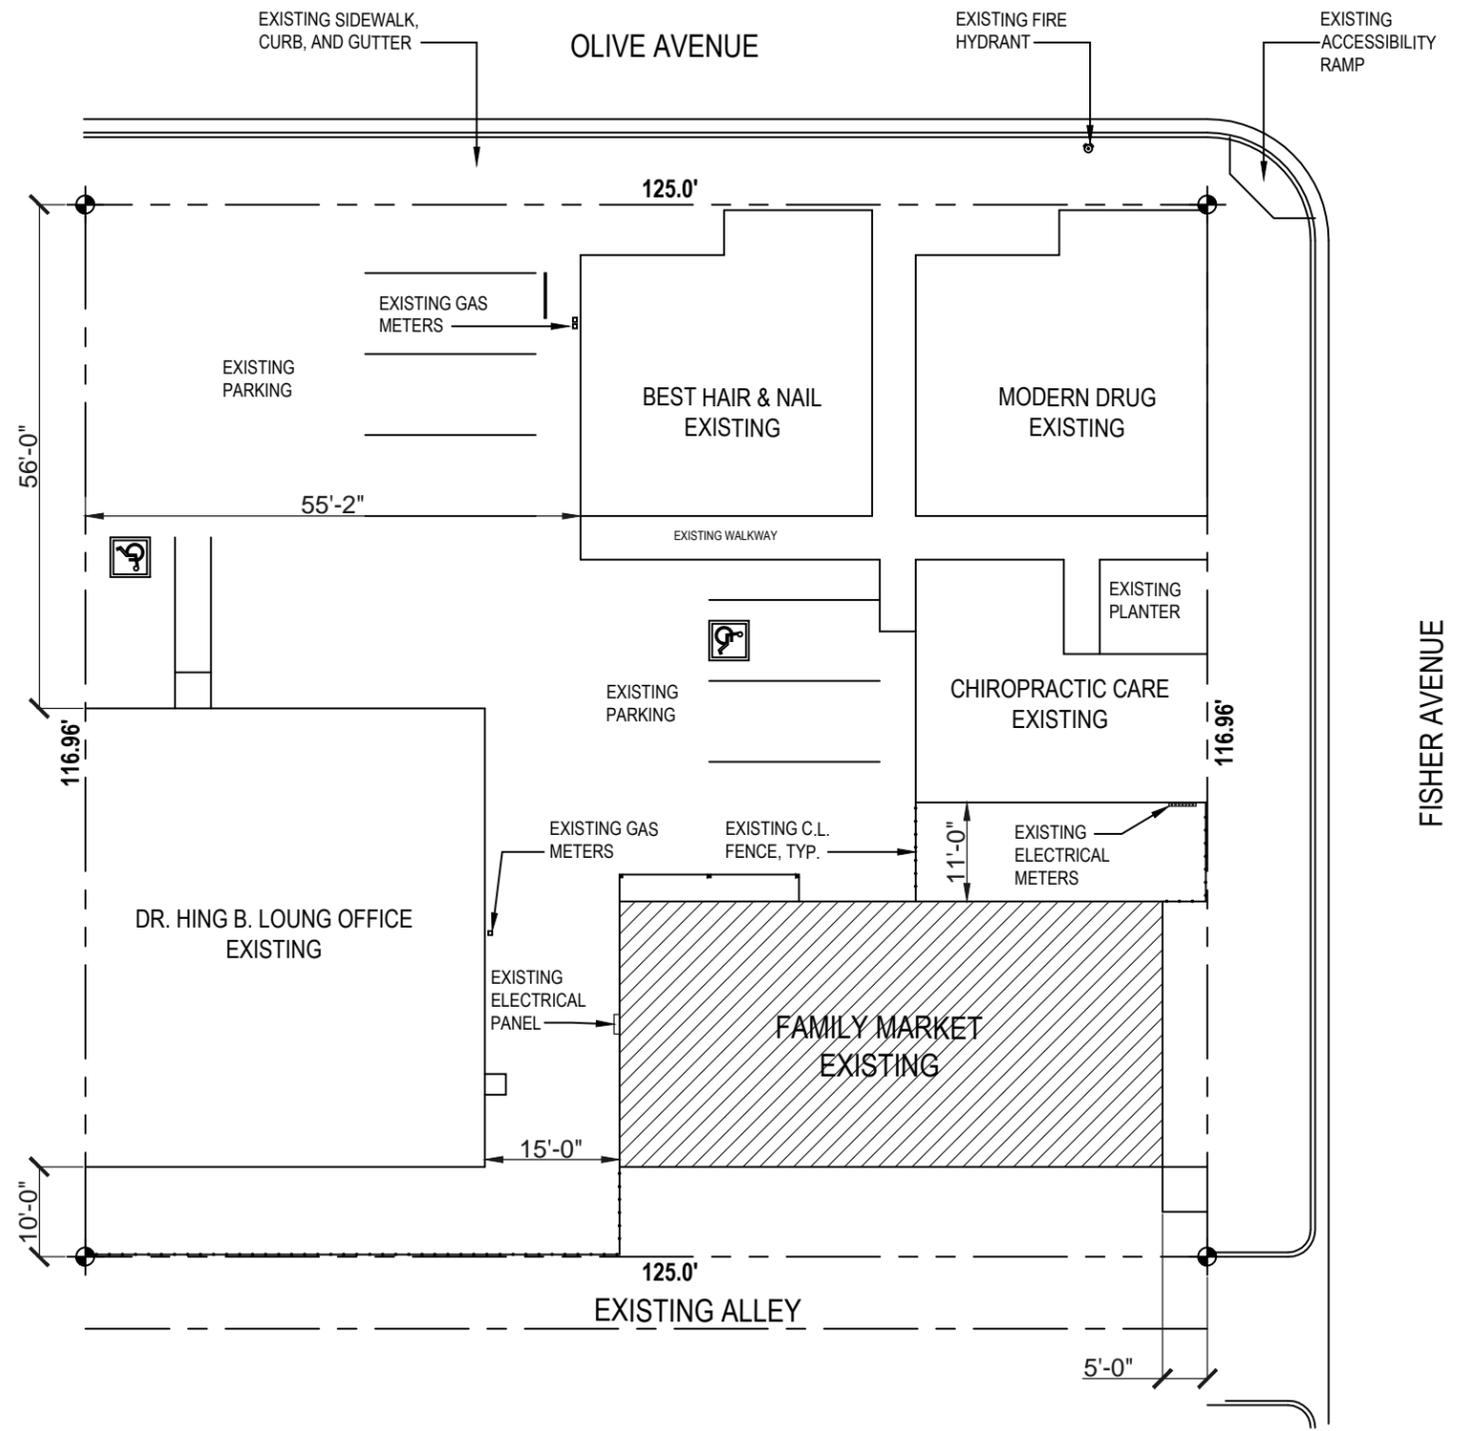

EXISTING SITE PLAN

