


2

1

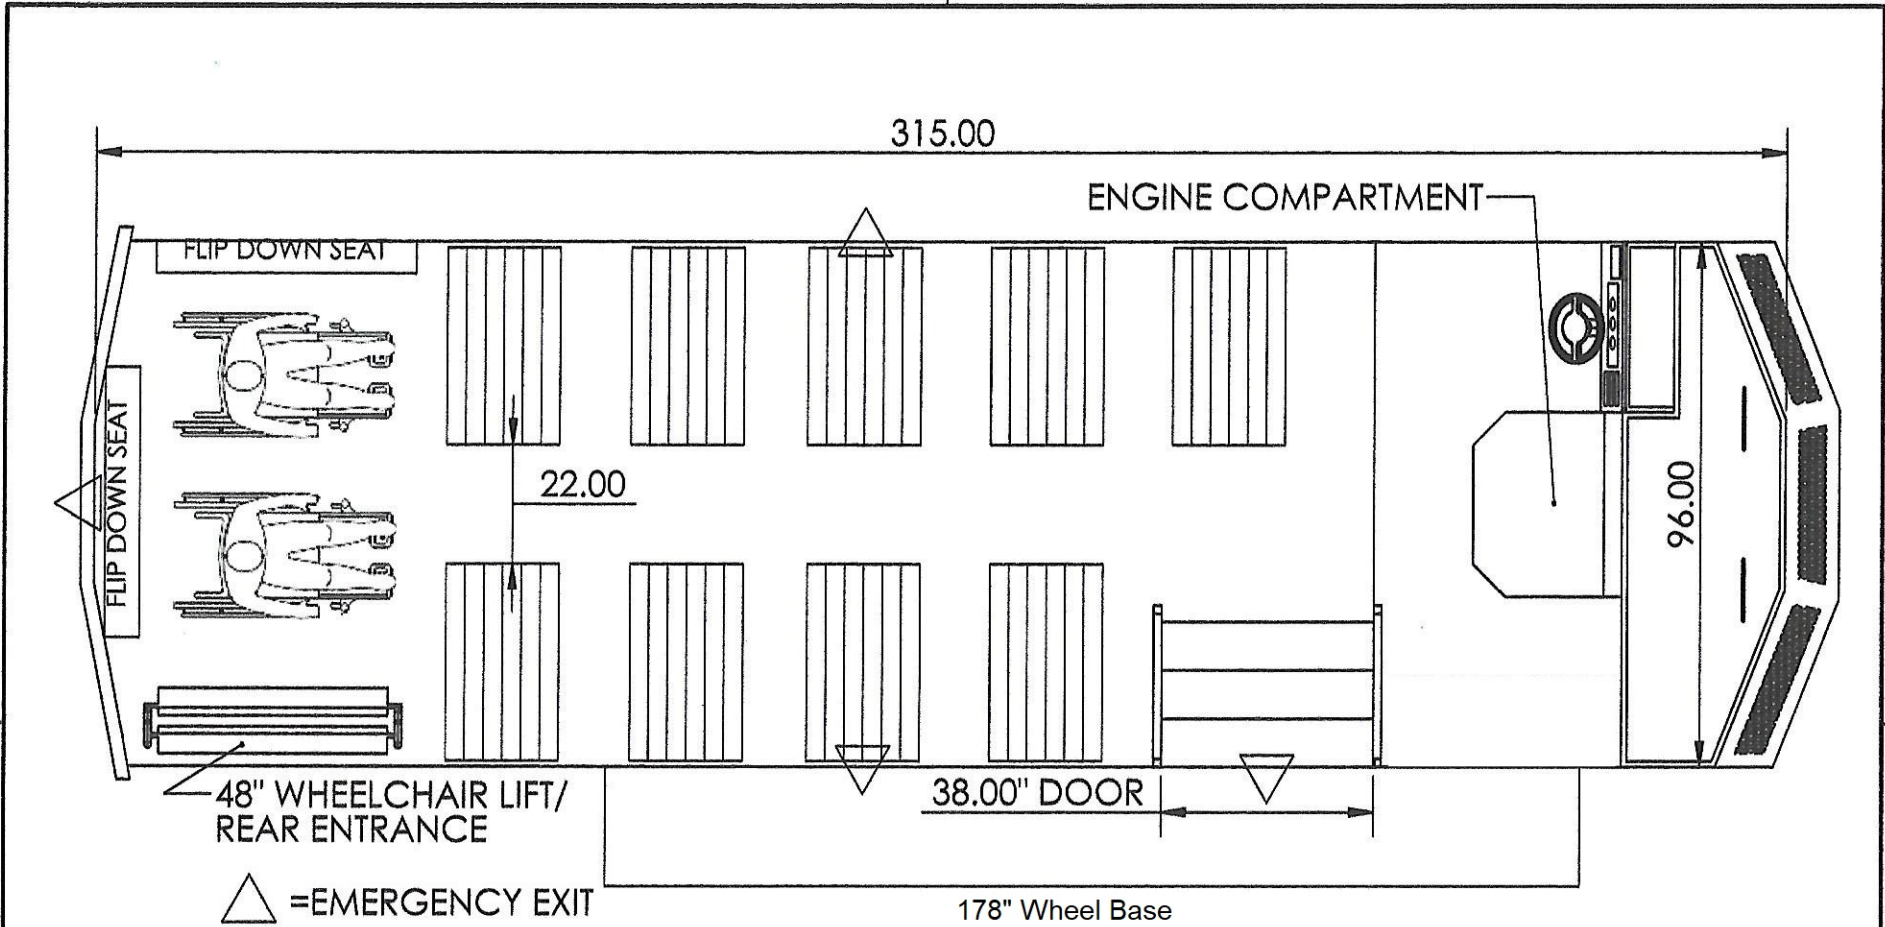

B

B

A

A

2

1

UNLESS OTHERWISE SPECIFIED:

DIMENSIONS ARE IN INCHES
 TOLERANCES:
 FRACTIONAL ±
 ANGULAR: MACH ± BEND ±
 TWO PLACE DECIMAL ±
 THREE PLACE DECIMAL ±

INTERPRET GEOMETRIC TOLERANCING PER:

MATERIAL

FINISH

DO NOT SCALE DRAWING

NAME DATE

DRAWN TMJ 4/22/16

CHECKED

ENG APPR.

MFG APPR.

Q.A.

COMMENTS:



HOMETOWN TROLLEY

TITLE: **178 VILLAGER FLOOR PLAN TOP VIEW**

PROPRIETARY AND CONFIDENTIAL
 THE INFORMATION CONTAINED IN THIS DRAWING IS THE SOLE PROPERTY OF HOMETOWN TROLLEY. ANY REPRODUCTION IN PART OR AS A WHOLE WITHOUT THE WRITTEN PERMISSION OF HOMETOWN TROLLEY IS PROHIBITED.

SIZE	DWG. NO.	REV
A	HOMETOWN	A

SCALE: 1:35 WEIGHT: SHEET 1 OF 2