



Exhibit C-4 Project Floor Plan

City Council Hearing:

Consideration of Conditional Use Permit Application No. P22-03906

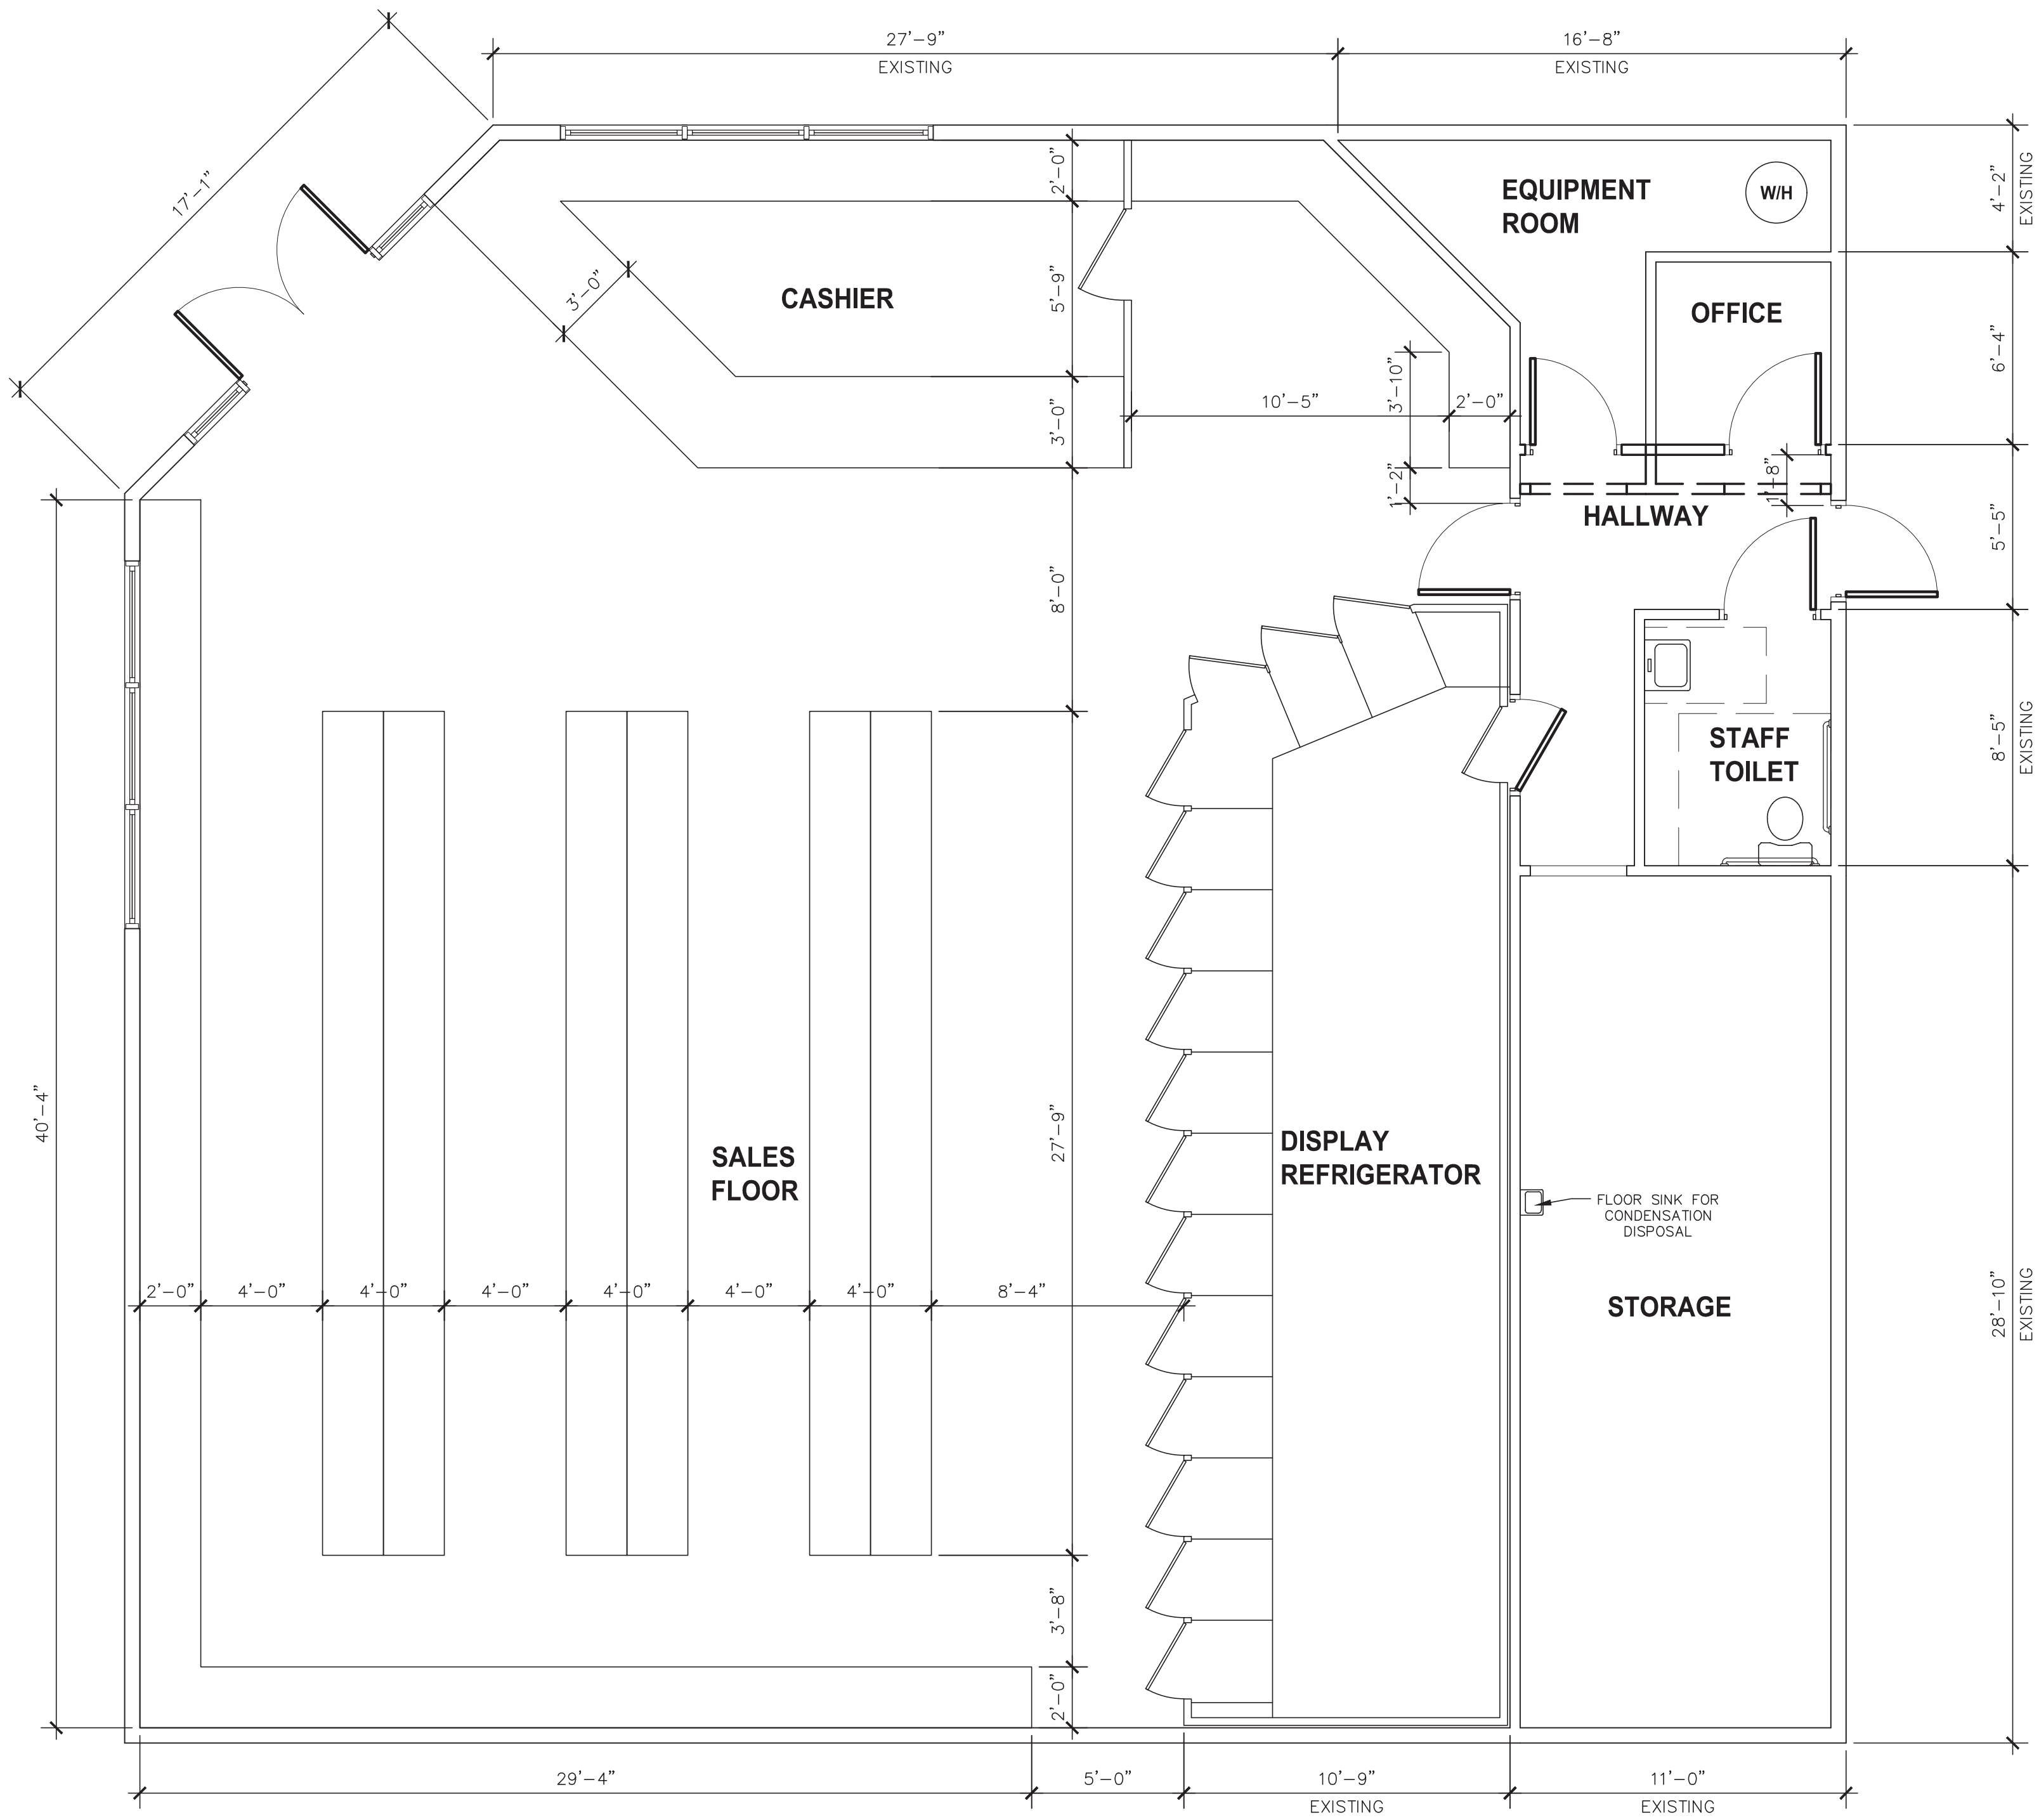

Floor Plan
SCALE : 1/4" = 1' - 0"

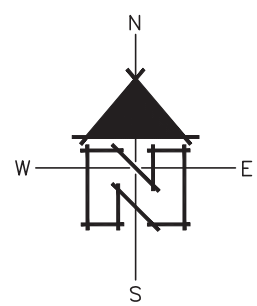

APPL. NO. P22-03906 EXHIBIT F DATE 05/24/2023

PLANNING REVIEW BY _____ DATE _____

TRAFFIC ENG. _____ DATE _____

APPROVED BY _____ DATE _____

CITY OF FRESNO DARM DEPT

Issue Date:
-
Date:
-
Designer:
-
DR:
-
PC:
-

PLAN CHECK REVIEW CORRECTIONS

1
2
3
4
5
6
7
8
9
10
11
12

02/13/18
-
-
-
-
-
-
-
-
-
-
-
-

Issue Date:
-
Date:
-
Designer:
-
DR:
-
PC:
-

PLAN CHECK REVIEW CORRECTIONS

1
2
3
4
5
6
7
8
9
10
11
12

02/13/18
-
-
-
-
-
-
-
-
-
-
-
-

Issue Date:
-
Date:
-
Designer:
-
DR:
-
PC:
-

PLAN CHECK REVIEW CORRECTIONS

1
2
3
4
5
6
7
8
9
10
11
12

02/13/18
-
-
-
-
-
-
-
-
-
-
-
-

Felipe Ceballos
5714 N. Prospect Avenue
Fresno, California 93711
(559) 408-4888

FLOOR PLAN

Circle D Food & Liquor
2520 E. Olive Avenue
Fresno, CA 93701
(559) 498-0710

Stamp(s):

Job No.:

Sheet No.:
A-2

Release Date: -

F.C. and ASSOCIATES, LLC. EXPRESSLY RESERVES ALL COMMON LAW COPYRIGHT AND PROPERTY RIGHTS IN THIS DOCUMENT. THIS DOCUMENT AS AN INSTRUMENT OF PROFESSIONAL SERVICE IS NOT TO BE REPRODUCED, CHANGED OR COPIED IN ANY FORM OR MANNER WHATSOEVER, NOR ARE THEY TO BE ASSIGNED TO ANY THIRD PARTY WITHOUT FIRST OBTAINING THE EXPRESS WRITTEN PERMISSION AND CONSENT OF THE ARCHITECTS OF RECORD. © COPYRIGHT 2007

C:\Work\Felipe\Circle D\Sheets\A2.dwg EFRAIN GAETA