

2


1

B

B


A

A

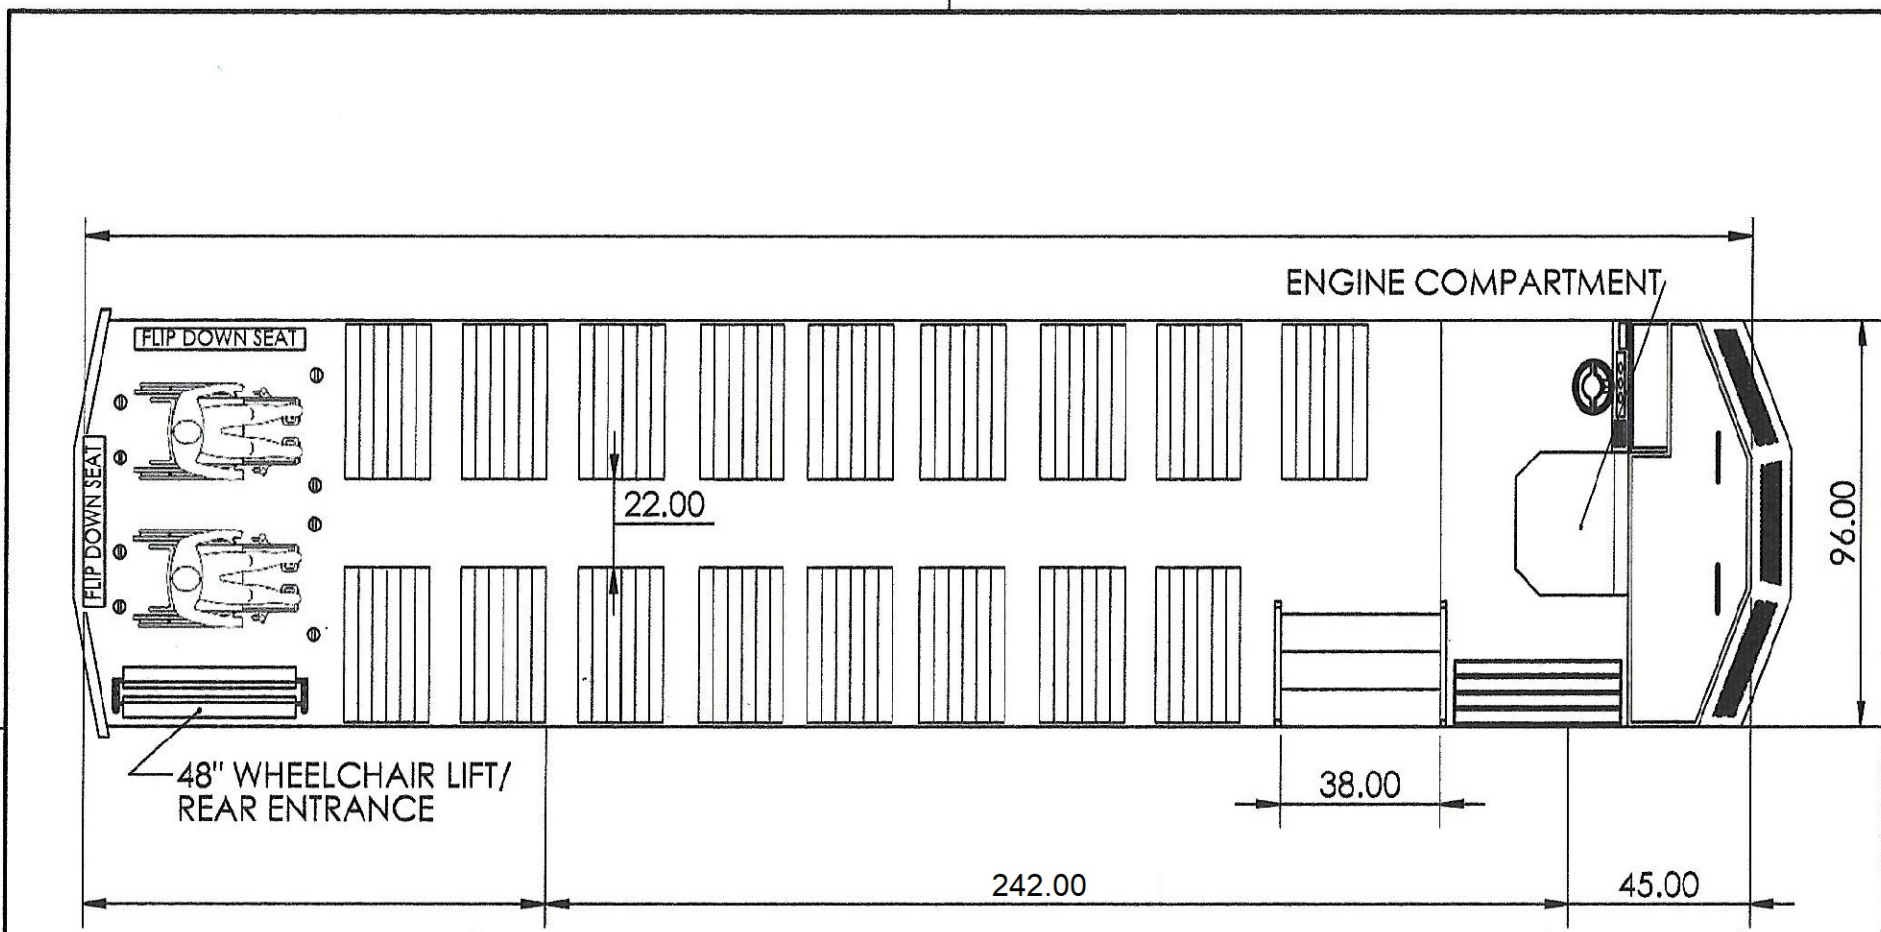

38 passenger rear ADA

PROPRIETARY AND CONFIDENTIAL
 THE INFORMATION CONTAINED IN THIS DRAWING IS THE SOLE PROPERTY OF HOMETOWN TROLLEY. ANY REPRODUCTION IN PART OR AS A WHOLE WITHOUT THE WRITTEN PERMISSION OF HOMETOWN TROLLEY IS PROHIBITED.

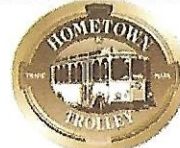UNLESS OTHERWISE SPECIFIED:		NAME	DATE	HOMETOWN TROLLEY		
DIMENSIONS ARE IN INCHES		DRAWN	TMJ			3/4/16
TOLERANCES:		CHECKED		TITLE: 242 VILLAGER FLOOR PLAN TOP VIEW		
FRACTIONAL ±		ENG APPR.				
ANGULAR: MACH ± BEND ±		MFG APPR.				
TWO PLACE DECIMAL ±		Q.A.		SIZE A	DWG. NO. HOMETOWN	REV A
THREE PLACE DECIMAL ±		COMMENTS:		SCALE: 1:45	WEIGHT:	SHEET 1 OF 2
INTERPRET GEOMETRIC TOLERANCING PER:						
MATERIAL						
FINISH						
DO NOT SCALE DRAWING						

2

1