


EXHIBIT F

Proposed Plans

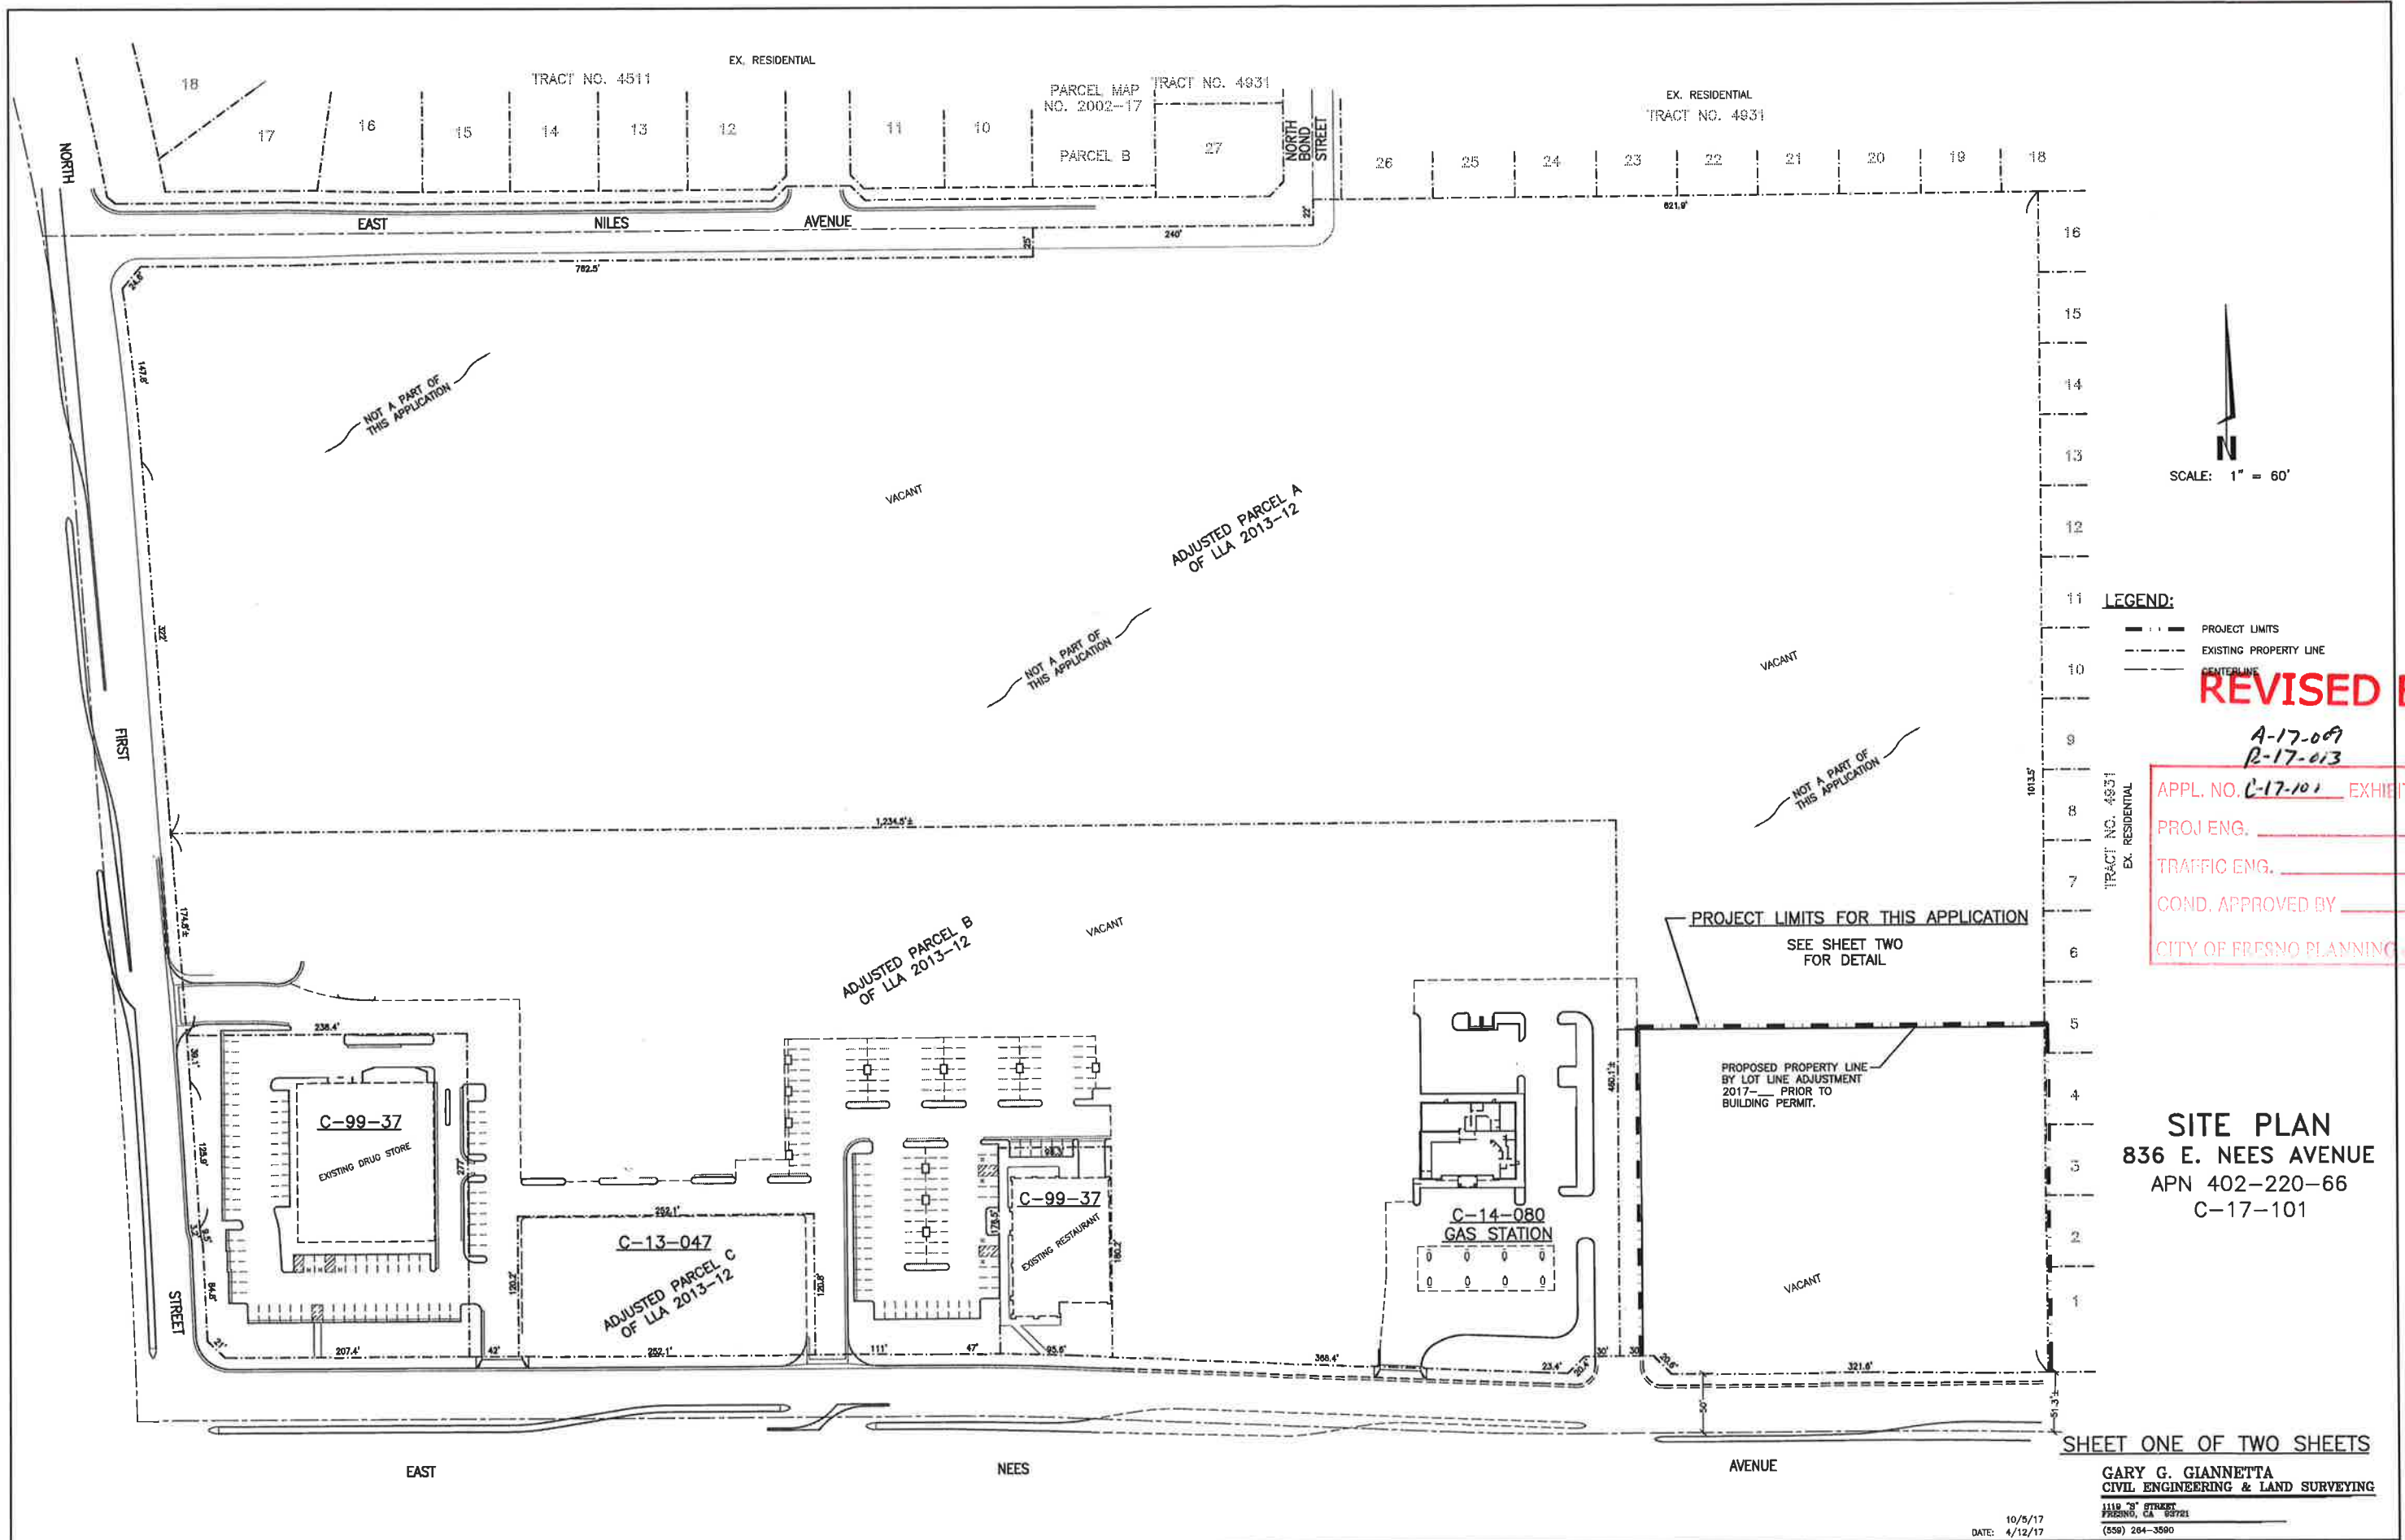

REVISED EXHIBIT

A-17-009
R-17-013

APPL. NO. C-17-101 EXHIBIT A-1 DATE 10/5/17

PROJ. ENG. _____ DATE _____

TRAFFIC ENG. _____ DATE _____

COND. APPROVED BY _____

CITY OF FRESNO PLANNING & DEVELOPMENT

SITE PLAN
836 E. NEES AVENUE
APN 402-220-66
C-17-101


SHEET ONE OF TWO SHEETS

GARY G. GIANNETTA
CIVIL ENGINEERING & LAND SURVEYING
1110 S. STREET
FRESNO, CA 93701
(559) 284-3590

10/5/17
DATE: 4/12/17

ARCHITECT

HIGGINSON ARCHITECTS, INC.
200 SOUTH SIXTH STREET
REDLANDS, CALIFORNIA 92373
P: 626-375-3030
F: 626-375-4040

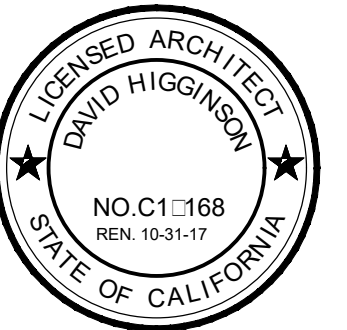

THESE PLANS / DRAWINGS ARE THE PROPERTY OF HIGGINSON ARCHITECTS, INC. AND ARE NOT TO BE REPRODUCED OR COPIED IN ANY MANNER WITHOUT THE WRITTEN PERMISSION OF HIGGINSON ARCHITECTS, INC. © 2016

CONSULTANT

CLIENT

WHITEHURST SULLIVAN
BURNS & BLAIR FUNERAL
HOME
SCI
FRESNO, CALIFORNIA

APPROVALS

REVISIONS

DATE: 07/27/17
DATE: 08/30/18
DATE:
CHECKED BY: RAA DRAWN BY: RAA
DATE: AUGUST 2018

SHEET TITLE

EXTERIOR
ELEVATIONS

SHEET NO

A4.0

70131 / EP00-00-18082.12




1 SOUTH ELEVATION
SCALE: 1/8" = 1'-0"




2 NORTH ELEVATION
SCALE: 1/8" = 1'-0"

NOTE: SEE NORTH ELEVATION 1 ABOVE FOR ALL KEYNOTES

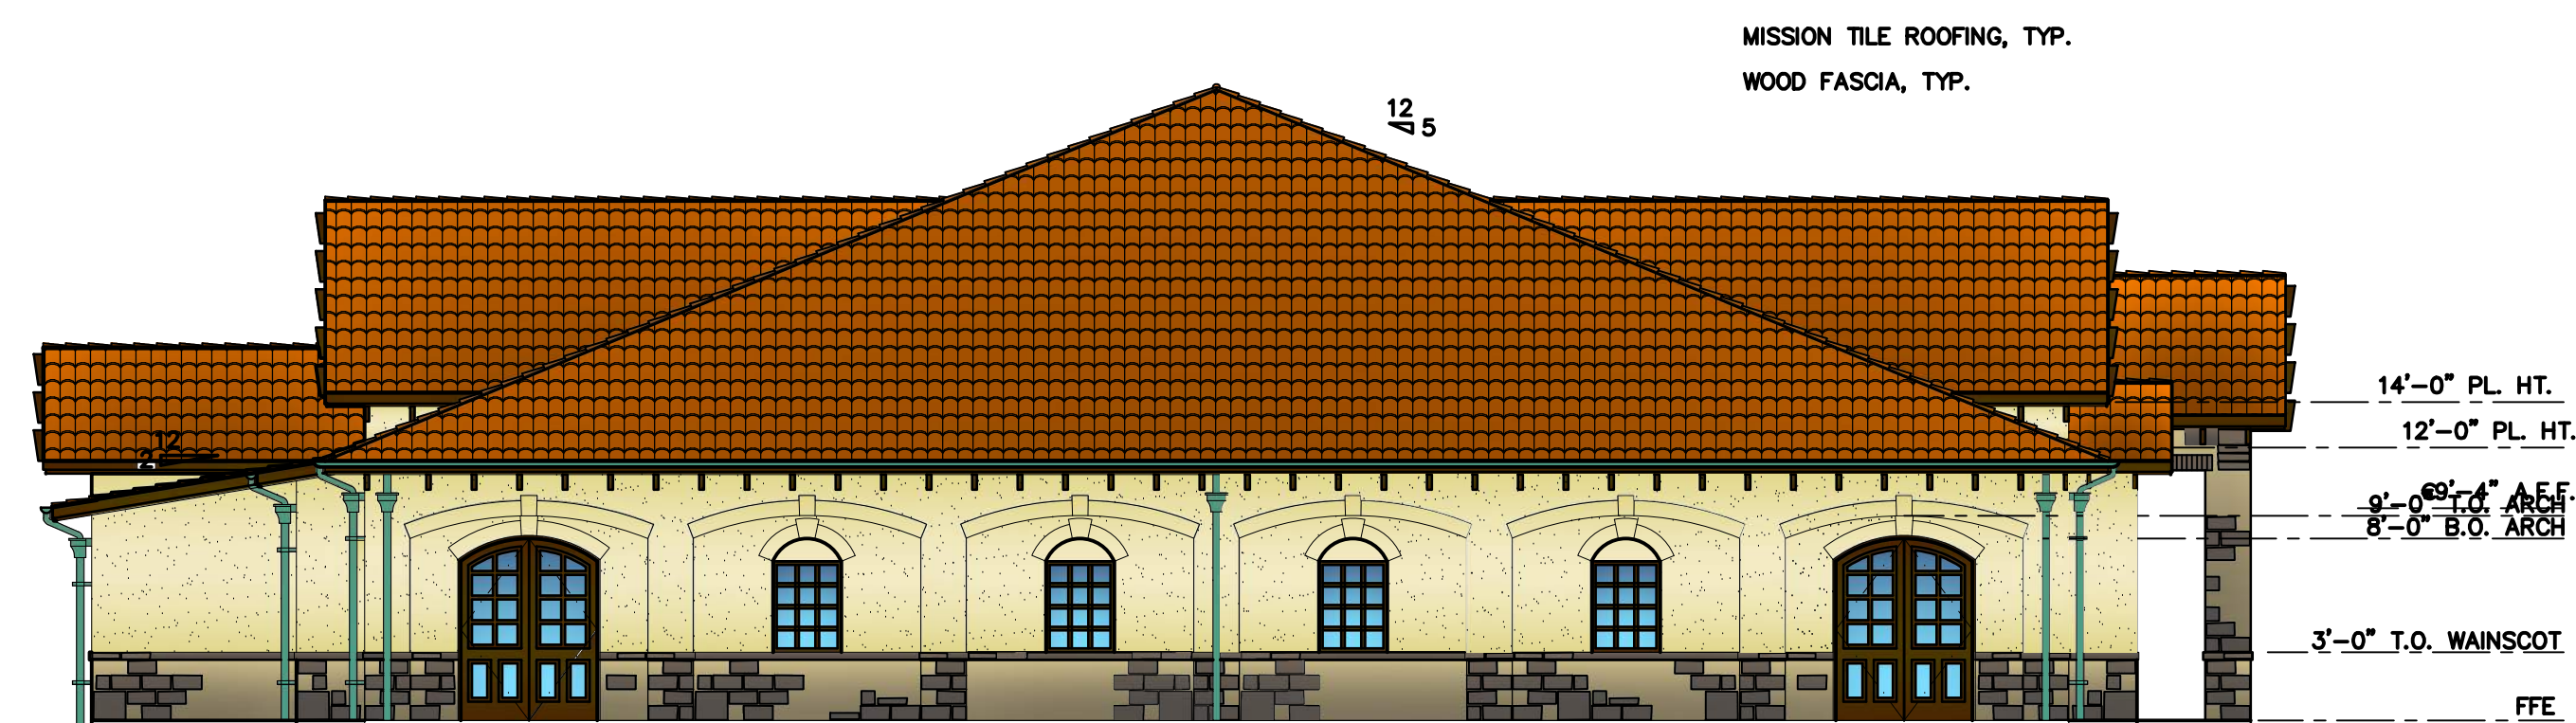

3 WEST ELEVATION
SCALE: 1/8" = 1'-0"

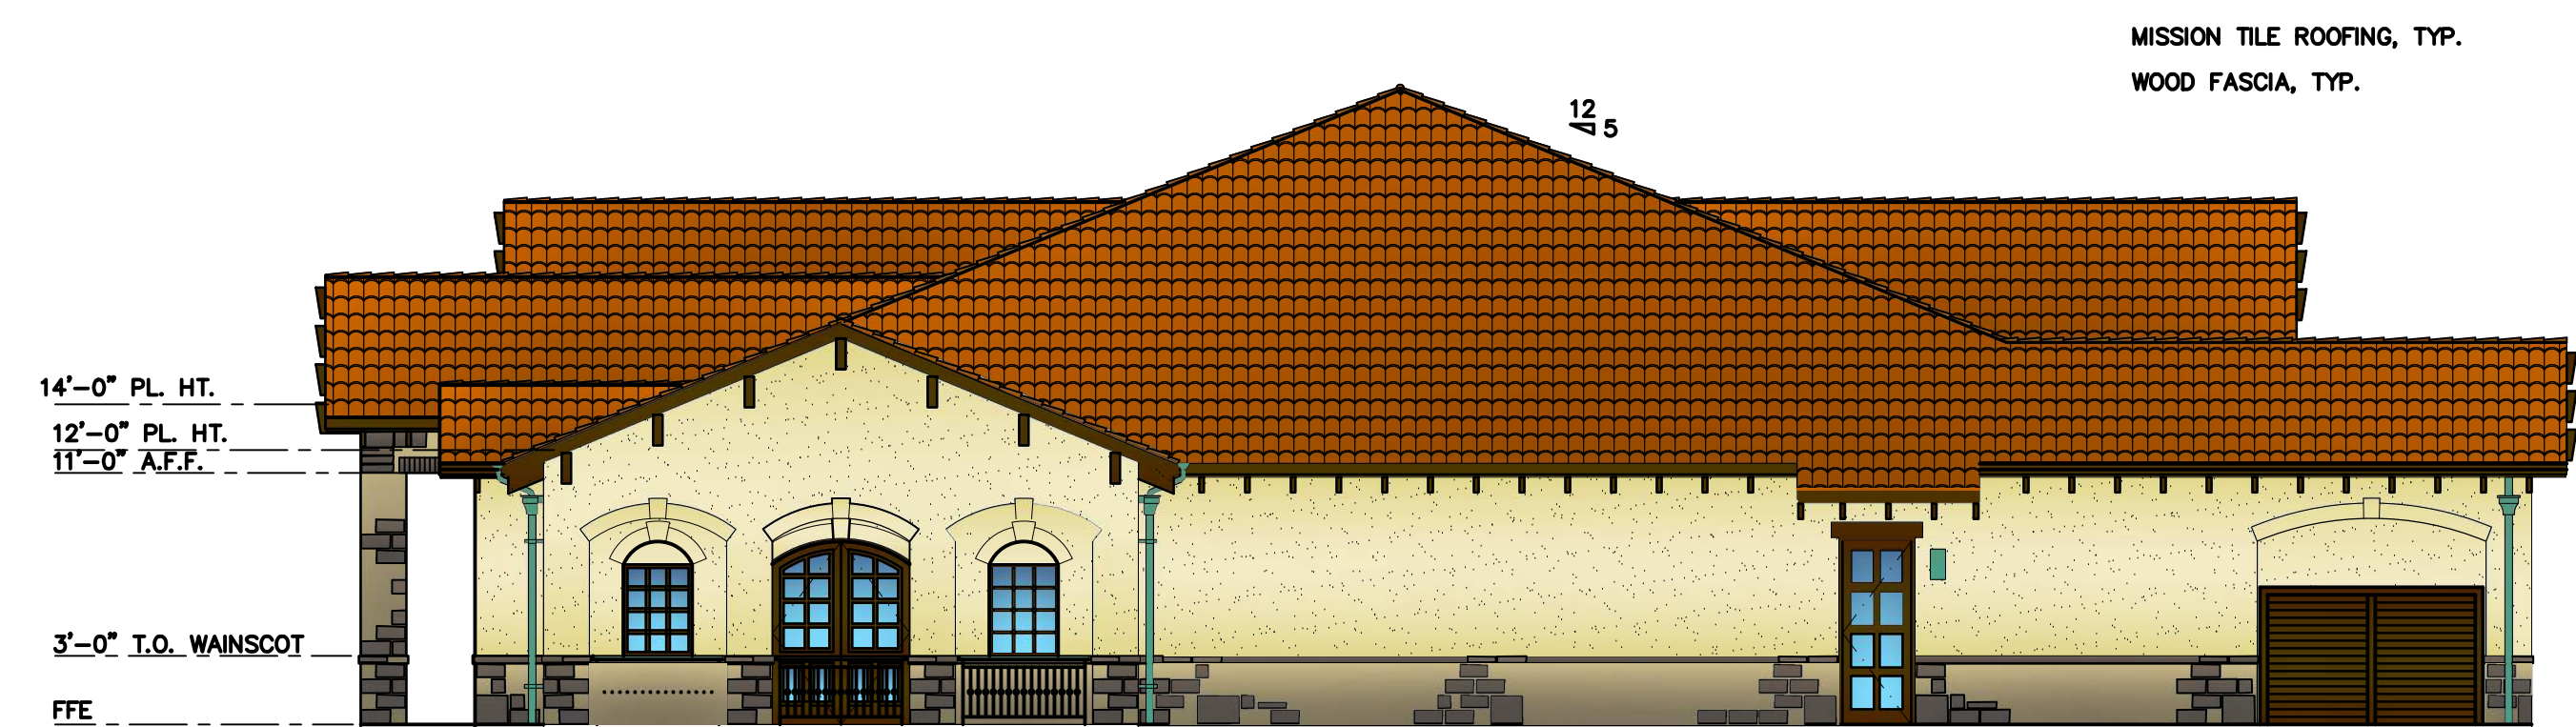

4 EAST ELEVATION
SCALE: 1/8" = 1'-0"



HIGGINSON ARCHITECTS, INC.
200 SOUTH SIXTH STREET
REDLANDS, CALIFORNIA 92373
P 909 370-3030
F 909 370-4040



CLIENT:

WHITEHURST SULLIVAN
BURNS & BLAIR FUNERAL
HOME

FRESNO, CALIFORNIA

APPROVALS:

REVISIONS:

1 DATE 07/27/17

2 DATE 08/30/18

3 DATE

CHECKED BY ☐ RAA DRAWN BY ☐ RAA
DATE ☐ AUGUST 2018



SHEET TITLE:

FLOOR PLAN

SHEET NO:

A1.0



70131 / FP00-00□180830

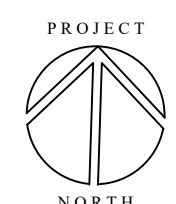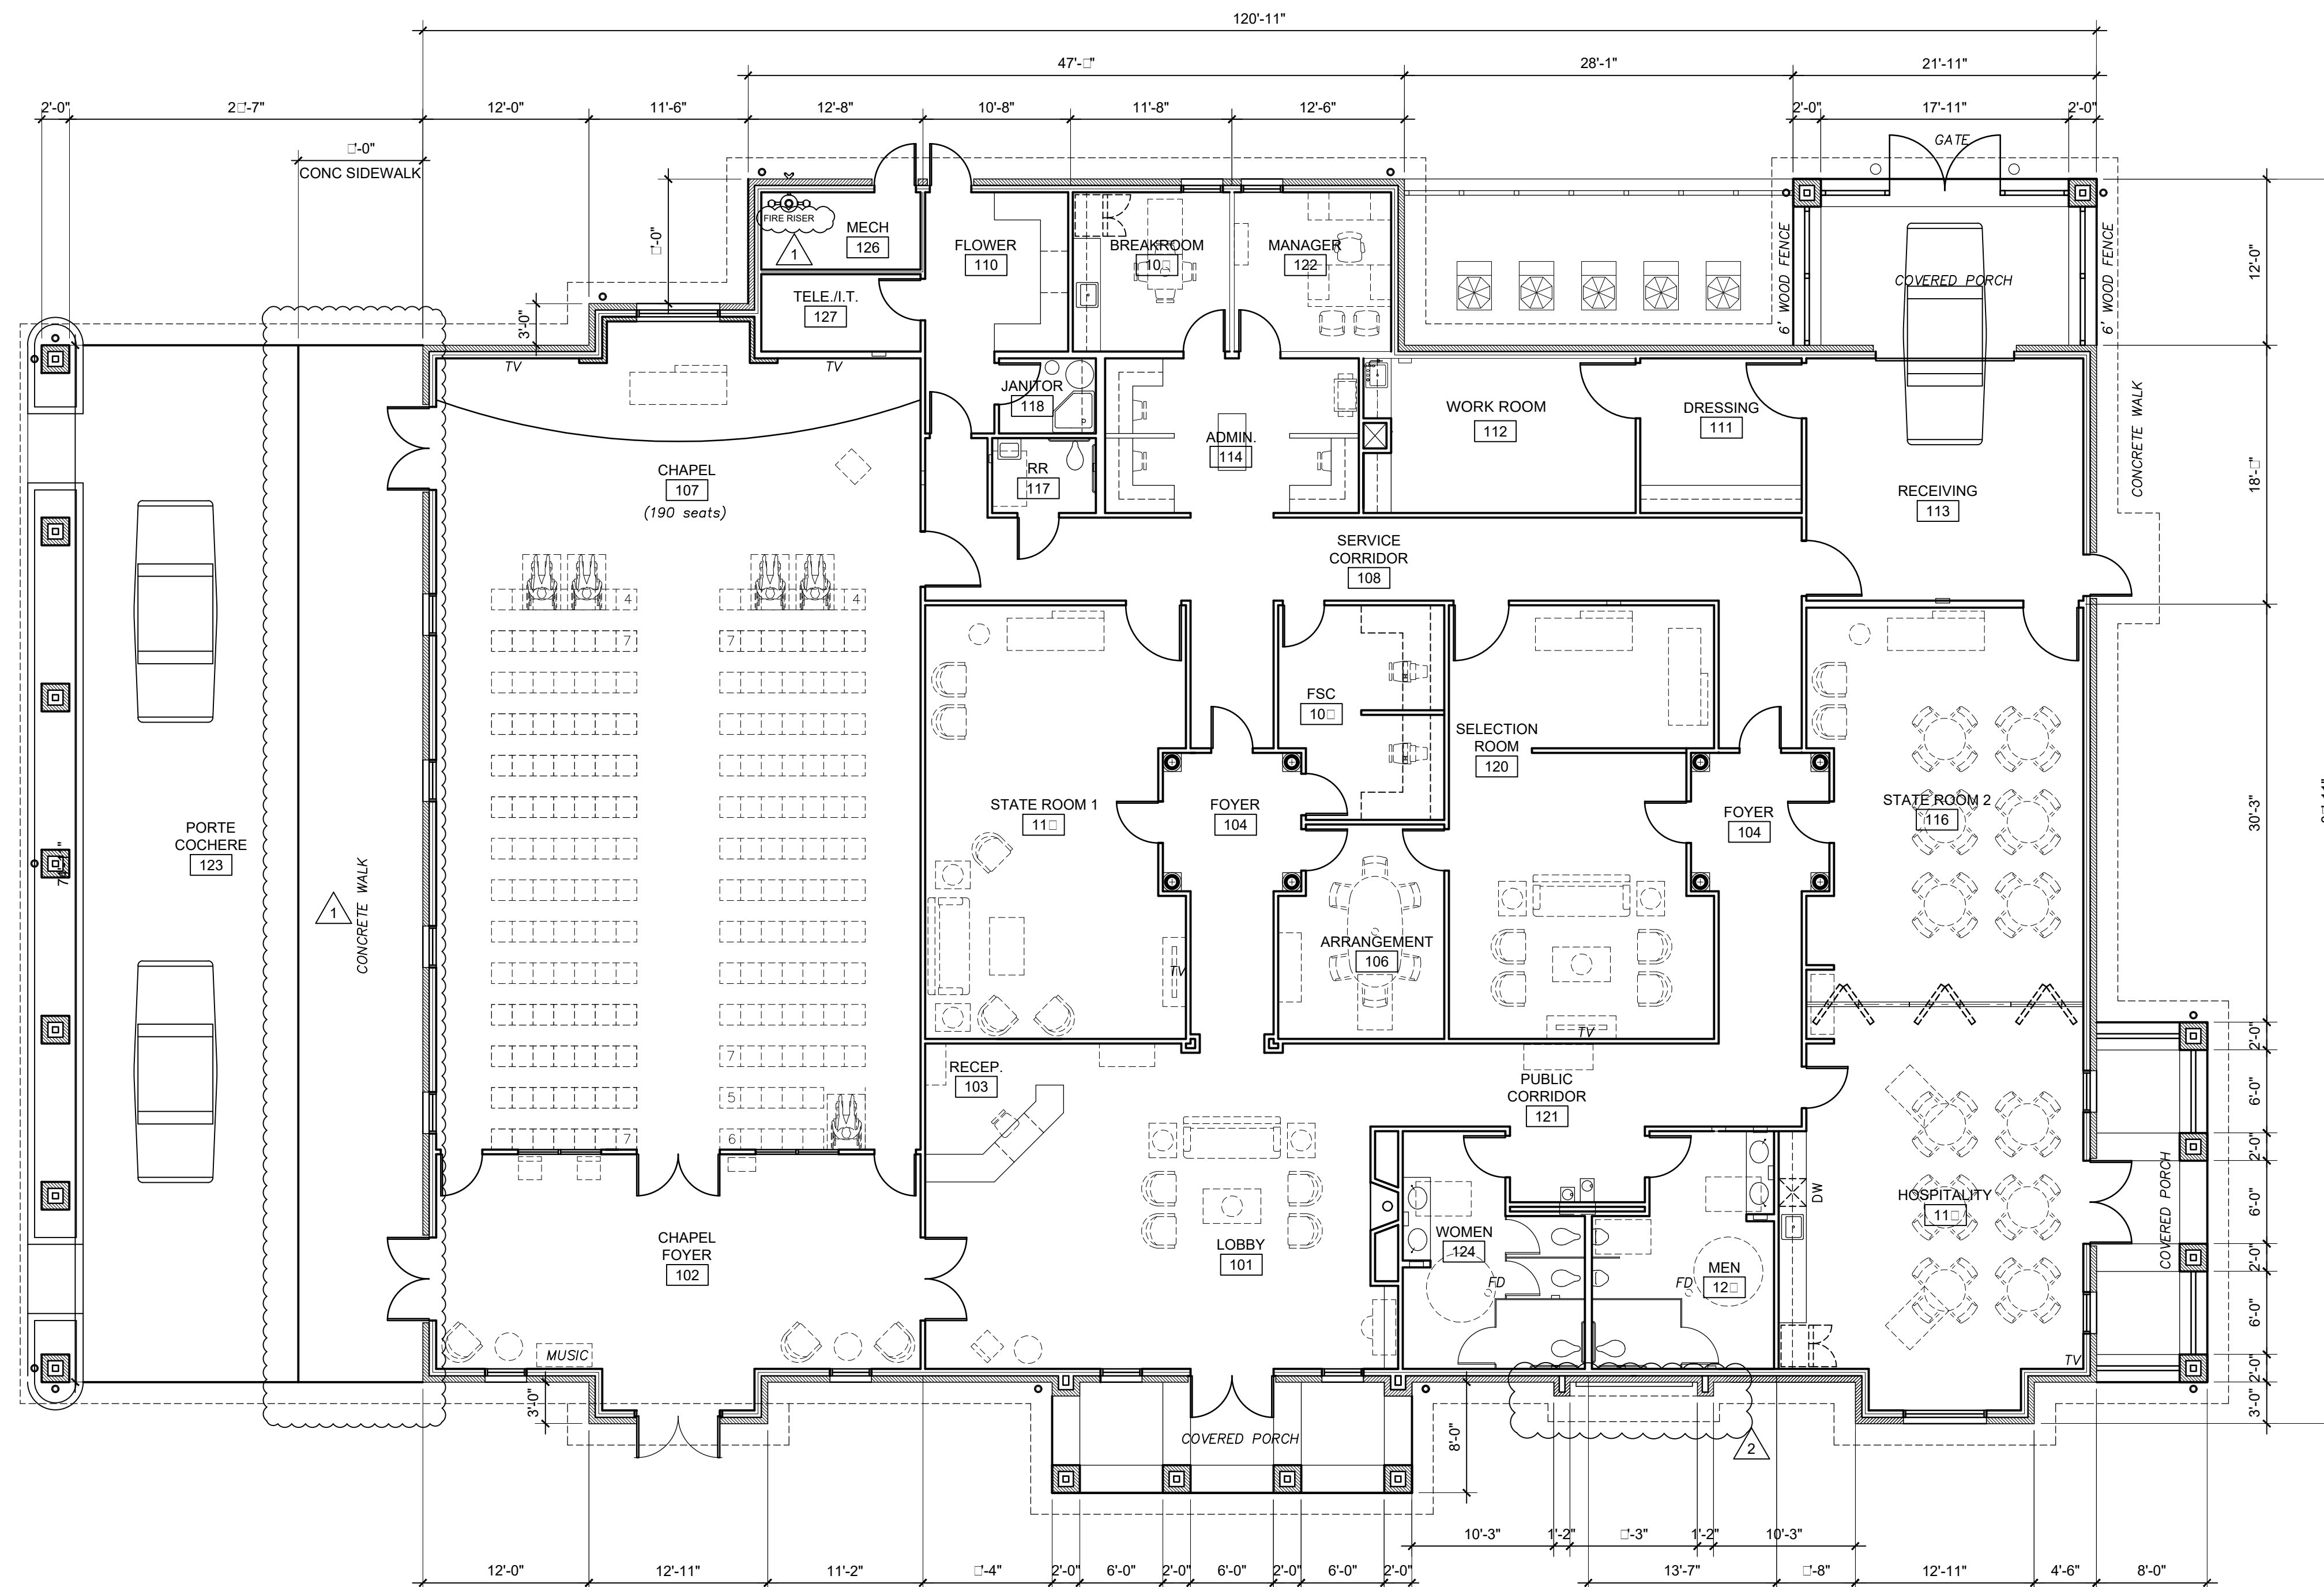



PRELIMINARY
PLANTING LEGEND

SYM.	BOTANICAL/COMMON NAME
	SEQUOIA SEMPERVIRENS 'APTOS BLUE'
	ARBUTUS UNEDO STRAWBERRY TREE
	PISTACIA CHINENSIS CHINESE PISTACHE
	LAGERSTROEMIA HYBRID 'NATCHEZ'
	JUNIPERUS CHINENSIS 'SKYROCKET'
	FRAXINUS OXYCARPA 'RAYWOOD ASH'
	BUCHLOE DACTYLOIDES UC VERDE BUFFALO GRASS
	FESTUCA RUBRA NO-MOW RED FESCUE
	MIXED FLOWERING SHRUBS LOW-WATER USE
	MIXED EVERGREEN SHRUBS MYRTUS COMMUNIS RHAMNUS CROCEA RHAMNUS MOUND SAN BRUNO WESTRINGIA MUNDI GREVILLEA SP. ROSMARINUS IRENE ERIOGONUM SHASTA SULFUR FESTUCA RIVER HOUSE BLUES AGAVE ATTENUATA LAVENDULA OTTO QUAST ANIGOZANTHOS HYBRIDS

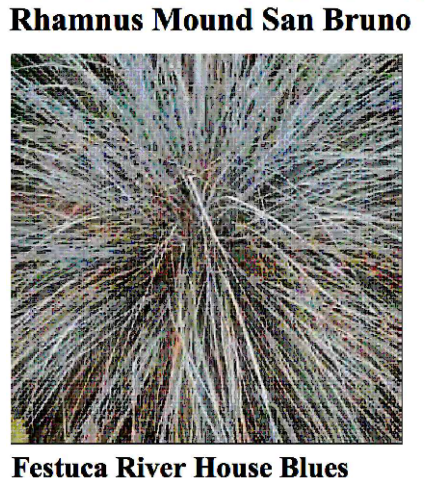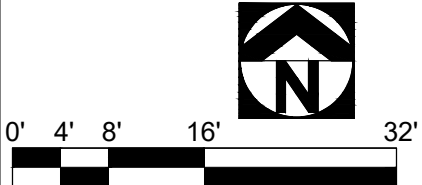


Rhamnus Mound San Bruno

Festuca River House Blues



Sequoia Aptos Blue

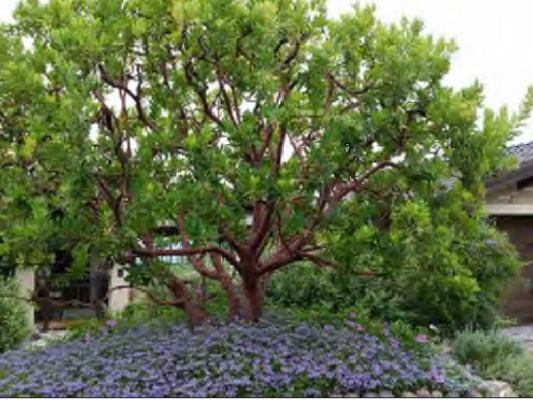

Arbutus unedo



Pistacia chinensis



Natchez Crepe Myrtle



Juniperus 'Skyrocket'



Fraxinus 'Raywood Ash'




Aloe "Blue Elf"



Eriogonum 'Shasta Sulfur'



Rosmarinus "Irene"

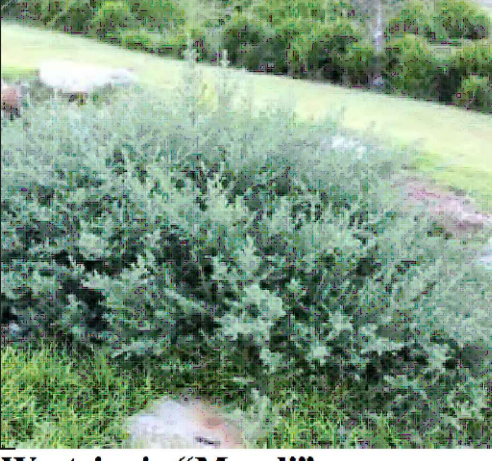

Westringia "Mundi"



Diets vegeta "Variegata"



Myrtus communis-Myrtle



Anigozanthos sp.-Kangaroo Paw



Callistemon v. "Little John"



Lavendula 'Otto Quast'



Mahonia a. "Compacta"



Lantana camara-Yellow





project:
WHITEHURST SULLIVAN
BURNS & BLAIR
FUNERAL HOME

client:
SGH ARCHITECTS
REDLANDS, CA

revisions

date:
17JULY2018
scale:
1"= 16'-0"
job no:
18027
sheet title:
COLOR LANDSCAPE
PLAN
L100
of

LIGHTING SCHEDULE					
Symbol	Quantity	Lighting	Arm Length	Lighting	Notes
	3	OSQ-4ME-1	SINGLE	16'	OSQ-A-NM-4ME-K40K-UL-OSQ-DA
	10	OSQ-3ME-1	SINGLE	16'	OSQ-A-NM-3ME-K40K-UL-OSQ-DA
	1	OSQ-3ME-3	2 1/2 DEGREES	16'	OSQ-A-NM-3ME-K40K-UL-OSQ-DA
FLOOD LIGHT SCHEDULE					
Symbol	Quantity	Lighting	Arm Length	Lighting	Notes
	1	PS4S17C1XX	17' X 4" X .12"	STEEL SQUARE POLE	
	1	PS4S17C2XX	17' X 4" X .12"	STEEL SQUARE POLE	
MOUNTING HEIGHT = 17' POLE 3' BASE					
ADDITIONAL EQUIPMENT					
OSQ-DAXX DIRECT ARM MOUNT					
PAVEMENT		A	M	M	A/M
PROPERTY LINE		3.00	1.00	0.00	6.18
		0.00	0.00	0.00	N.A.

 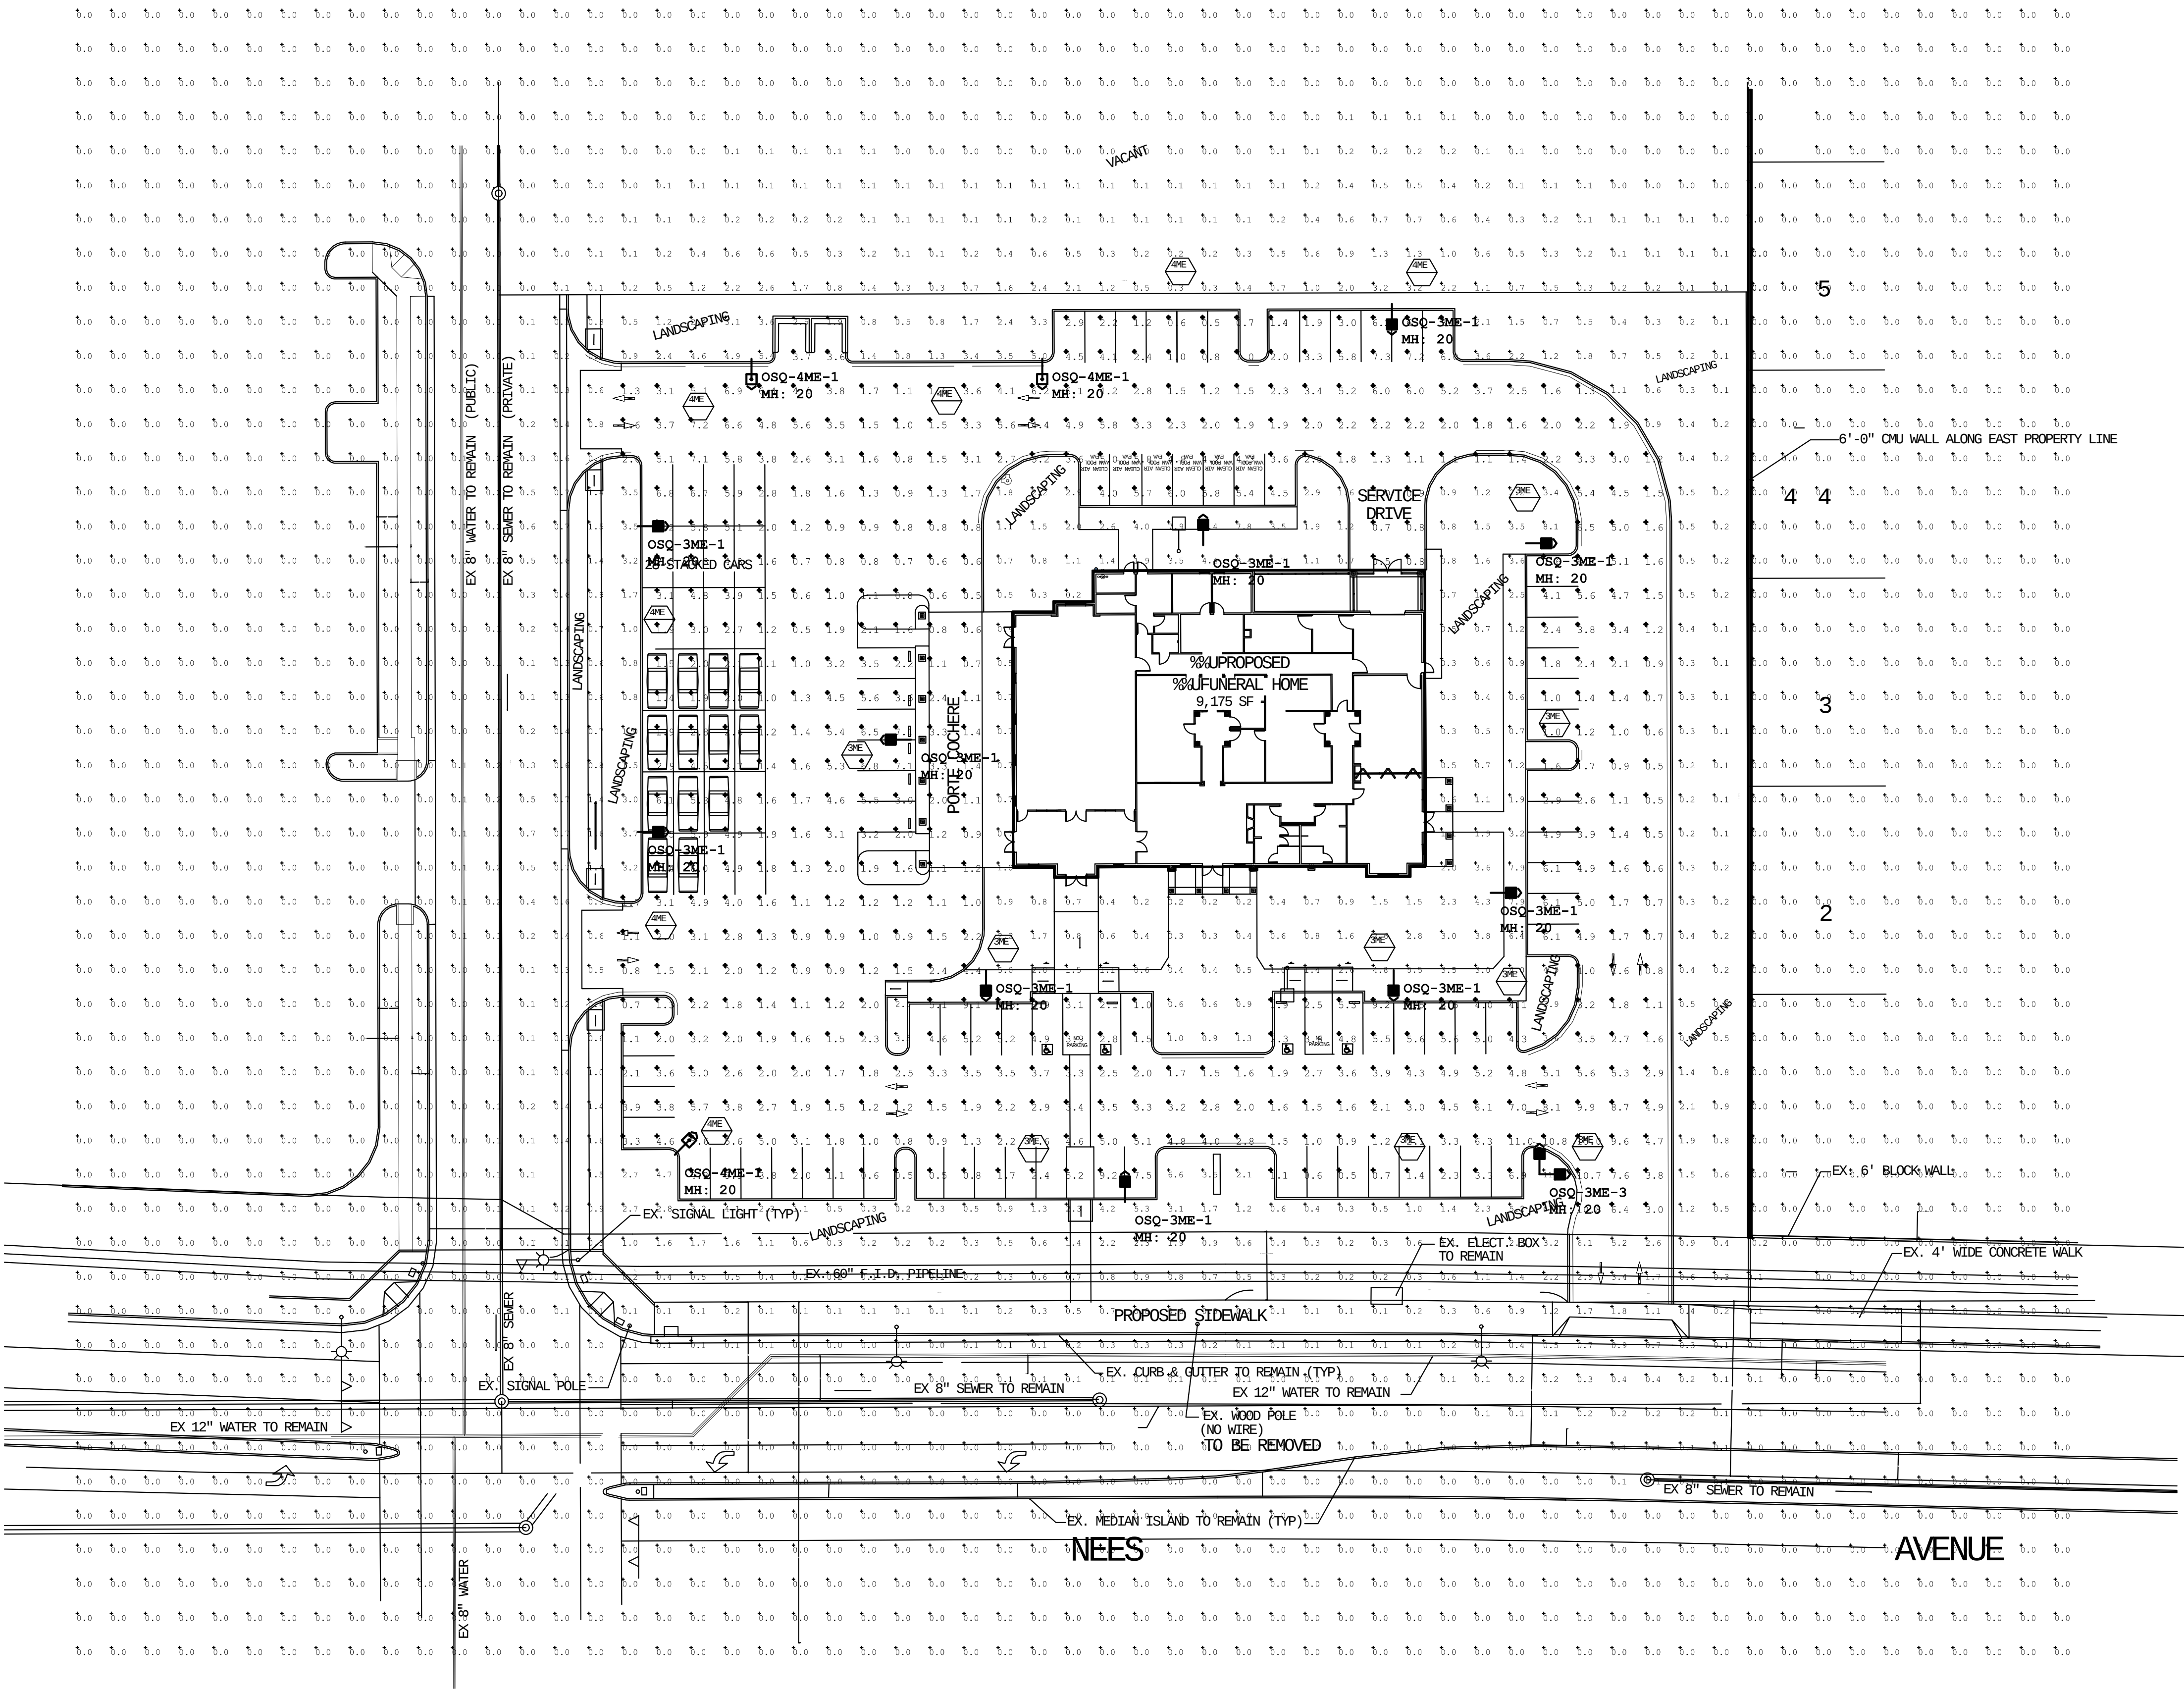

"DLC V4 is in effect as of April 1, 2017, which impacts the rebate eligibility of many LED products. If you require DLC-qualified fixtures, please reference <https://www.designlights.org/search/> for updated qualified product listings. Email rebates@cree.com or rebates@cree.com for assistance.

1200 218 Street, Suite 1177
Grand Rapids, MI 49503-1177
800-234-6800

PROJECT: WHITEHURST FUNERAL HOME
DATE: 7/23/2018
SHEET: 30
PROJECT: OUT 170-2061C/BR4 AGI
DESIGNER: CHRIS BOSANEC

SR-26162