


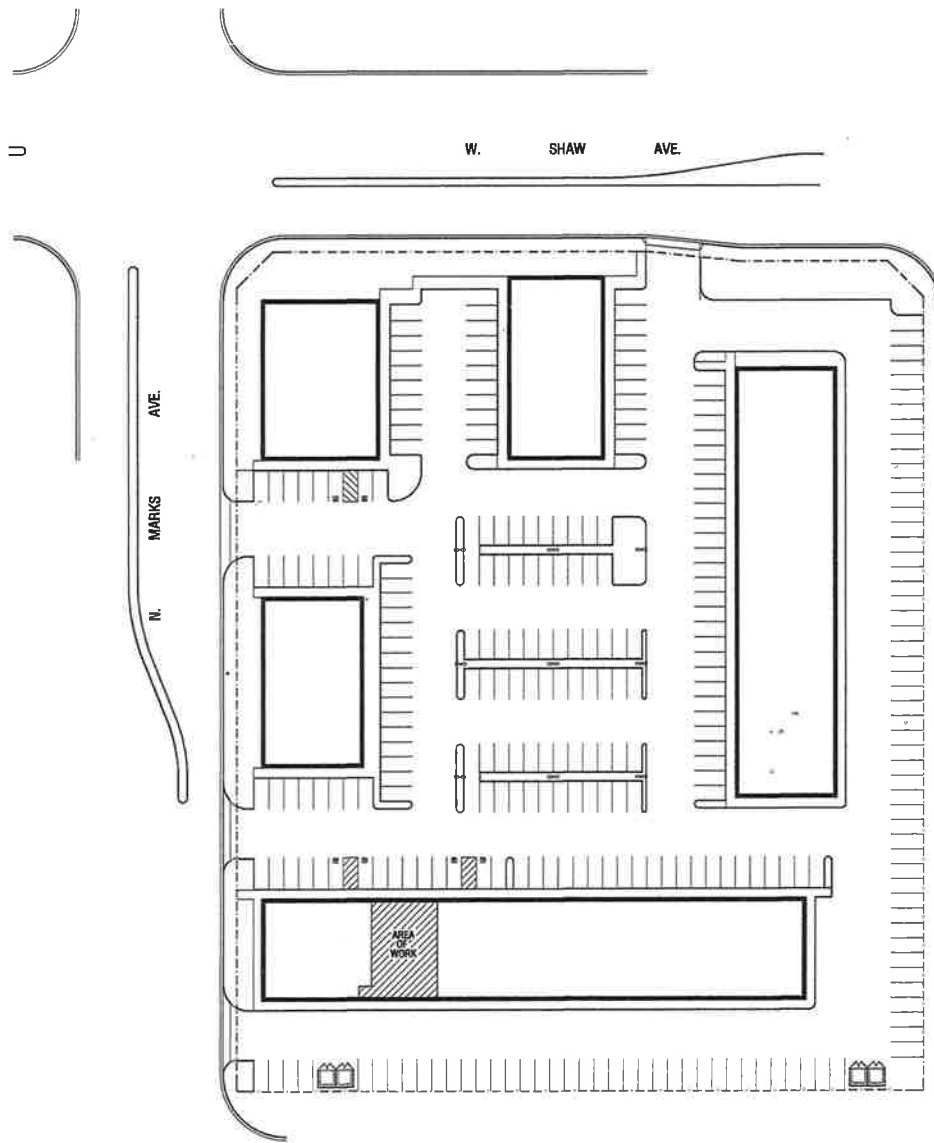

SITE PLAN



PERMIT NO. 16-15918
2707 W. SHAW AVE., SITE 120
FRESNO, CA

JOB NO. 170346	
Drawn by: RODRIGUES	
SHEET NO.	
A-1	
DATE: 1/16/17	

PROJECT TITLE
UPTOWN MARKET
CONDITIONAL USE PERMIT DRAWING
2105 HIGHLAND AVENUE
SELMA, CALIFORNIA

SHEET TITLE
SITE PLAN



KR **KENT P. RODRIGUES, Architect**
2000 W. ASHBLI, FRESNO, CA 93711 (509) 450-1700
PLANNING • DESIGN • ARCHITECTURE



SCALE: 1/4" = 1'-0"

2,570 SQ. FT.

Existing Elevation

