


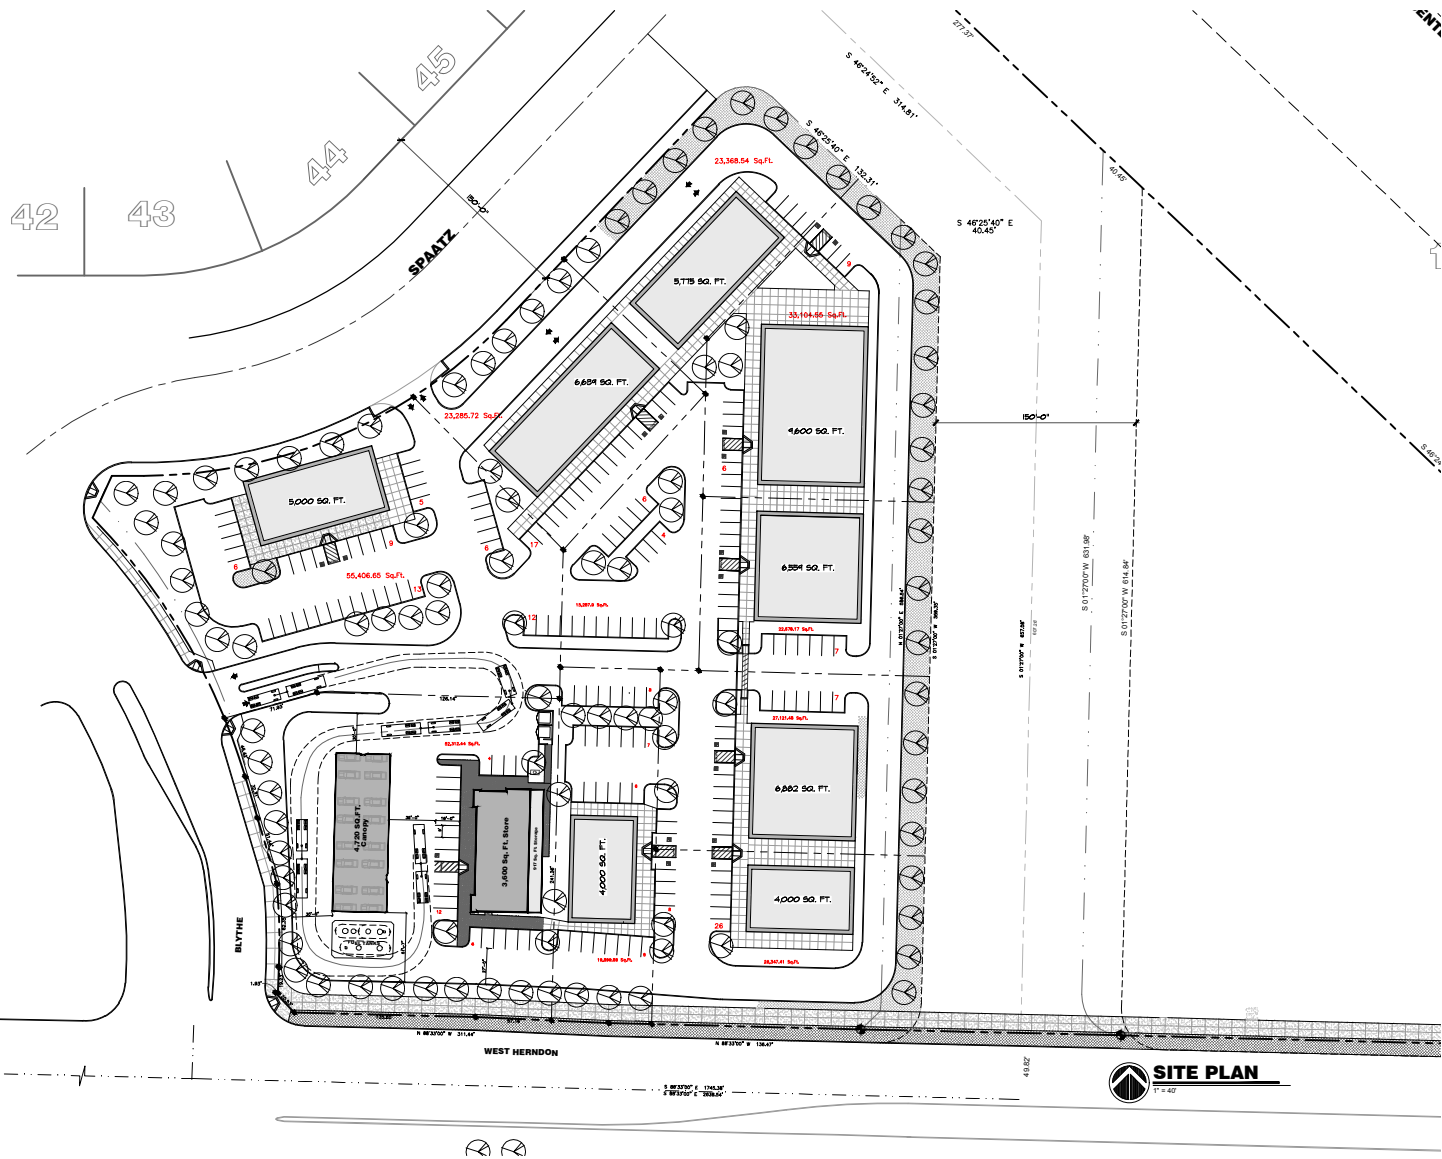


SITE PLAN
T = 40'

JEFF CAZALY ARCHITECT
ARCHITECT
1000 N. G STREET, SUITE 100
FRESNO, CA 93703
TEL: (559) 291-1889
FAX: (559) 291-1882
jeffcazalyarchitect.com


PROPOSED PROJECT FOR:
SKYPARK ARCO SHOPPING CENTER
CITY OF FRESNO, CALIFORNIA



ARCHITECTURAL SITE PLAN

 

FOR PERMIT: 2014-002

 

Designed By: J. Cazaly
Drawn By: KCB
Reviewed By: JAC
Date: 11/11/14

A0.2