


Exhibit G - Elevations

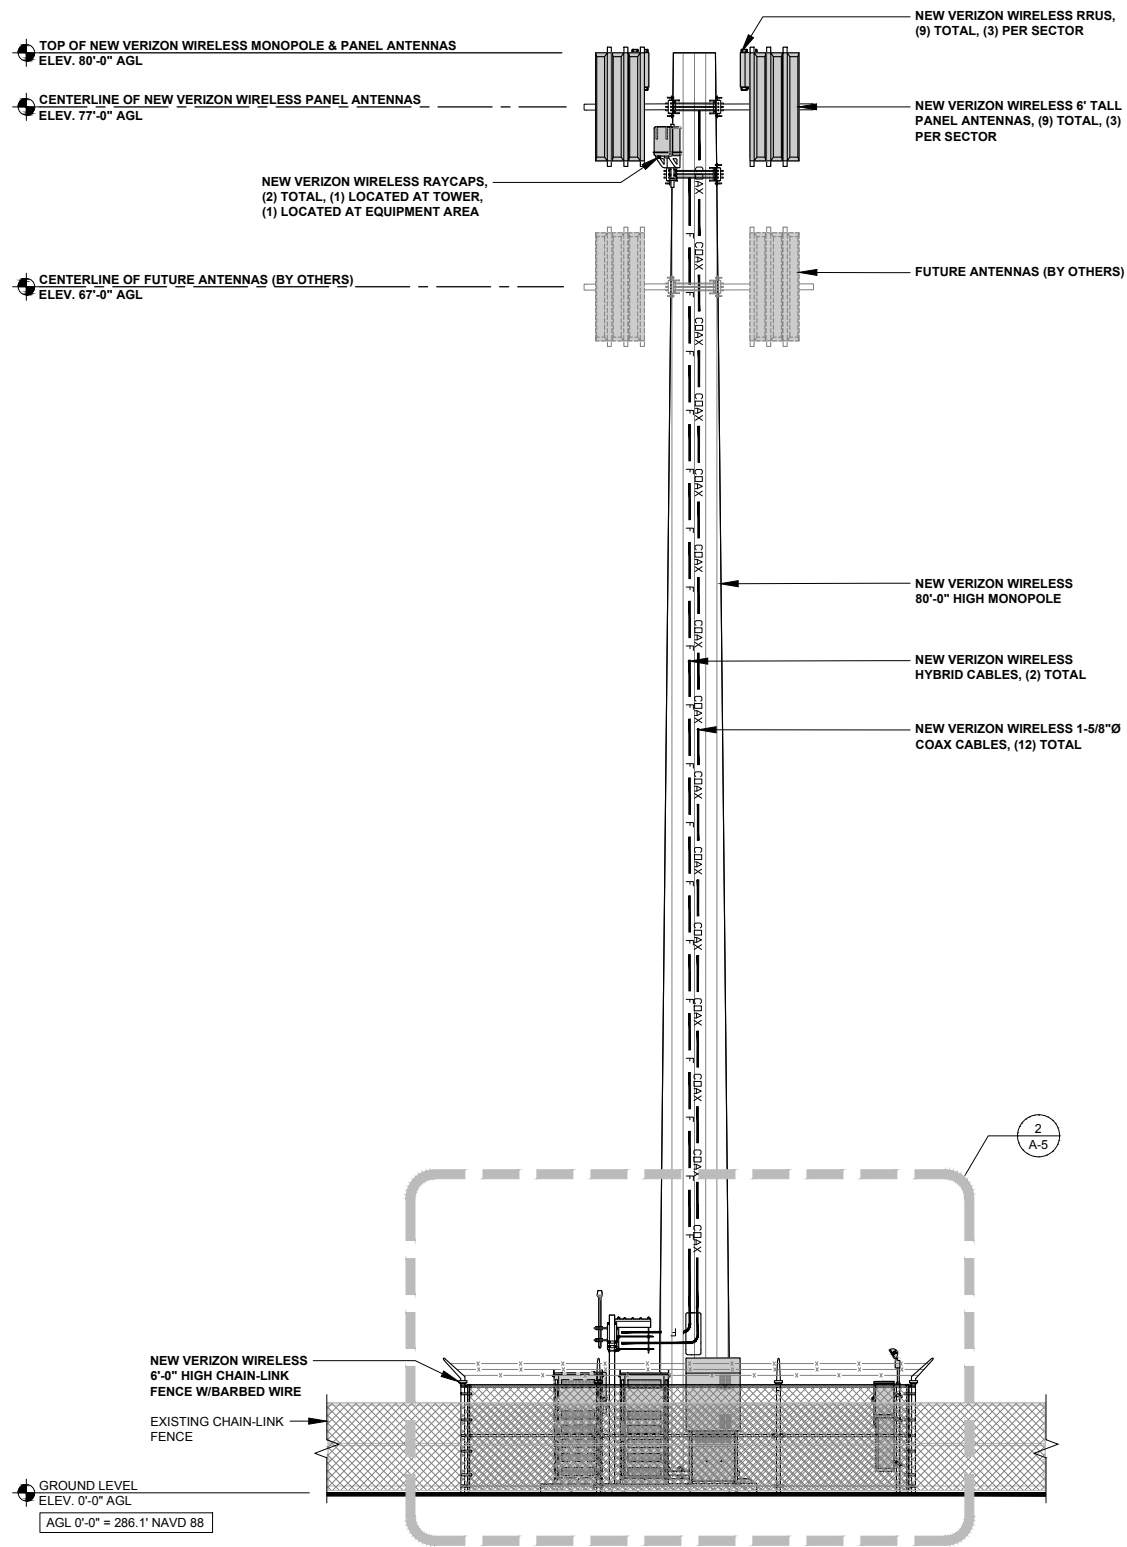


EAST ELEVATION

0 1.5' 3' 5'

SCALE: 3/16" = 1'-0" (24x36)
(OR) 3/32" = 1'-0" (11x17)

2

NORTH ELEVATION

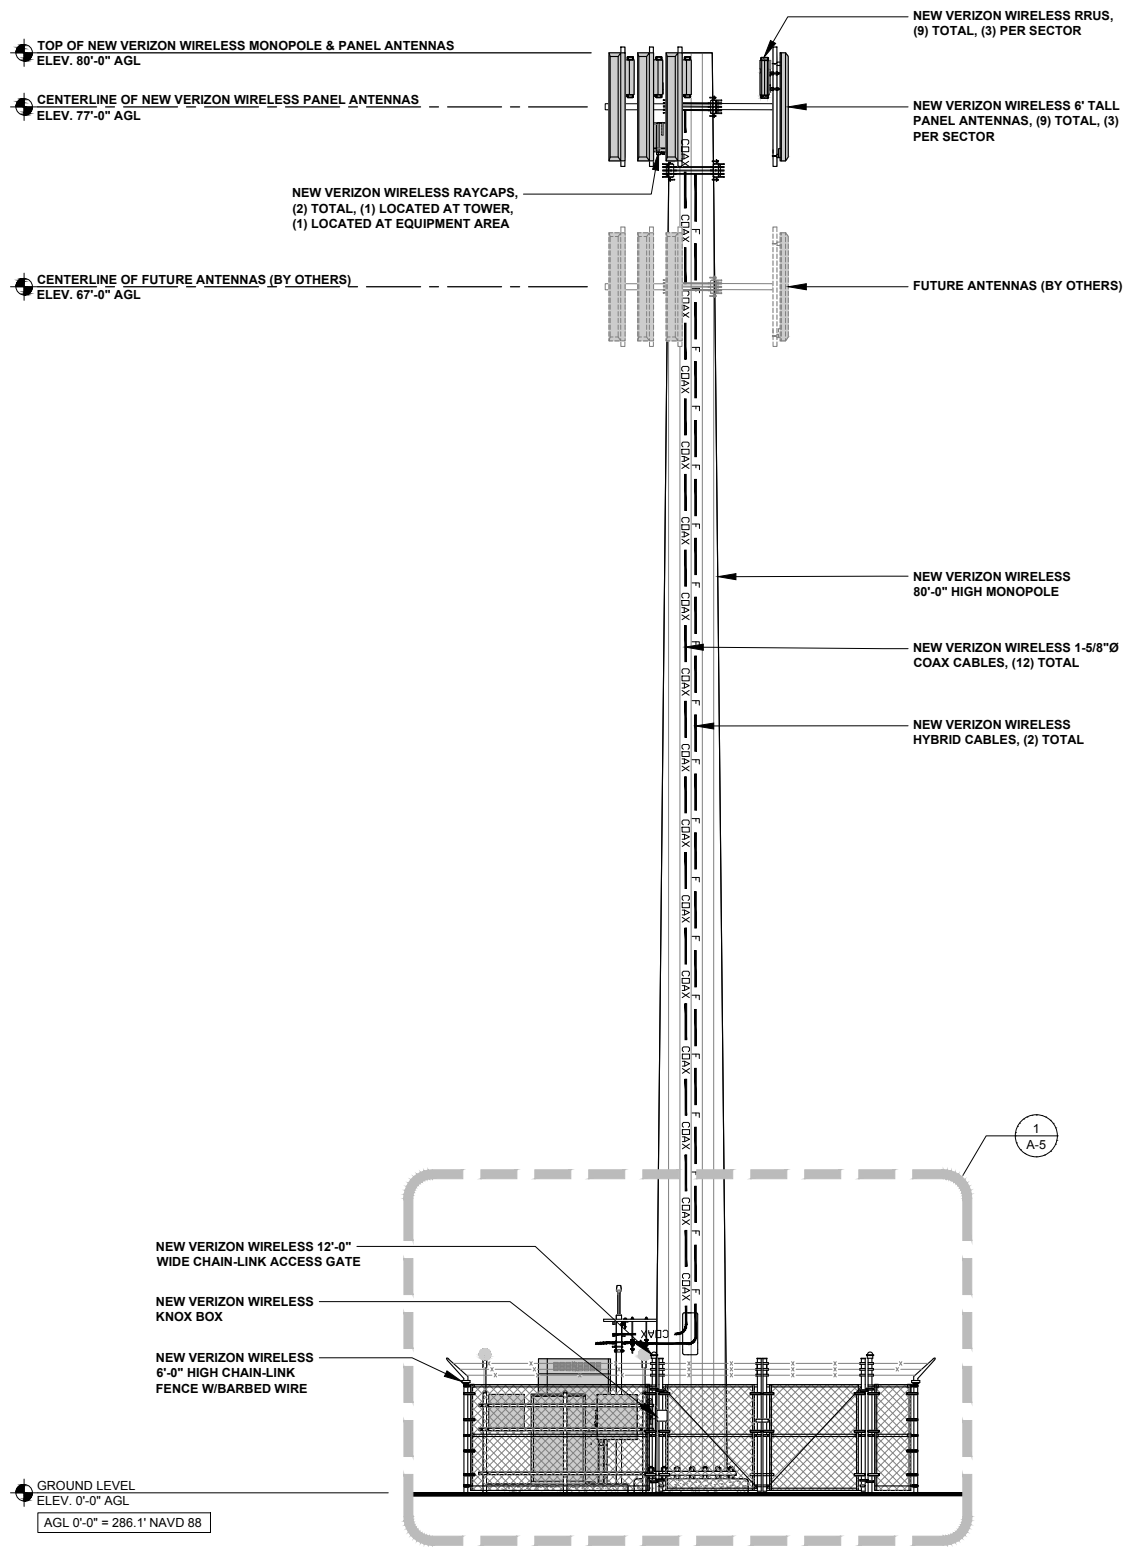

1

ISSUE STATUS

REV.	DATE	DESCRIPTION	BY
0	12/01/17	90% ZONING	FA
1	01/19/18	100% ZONING	FA
2	08/22/18	100% ZONING	FA
3	10/04/18	100% ZONING	FA



SAC AE DESIGN GROUP, INC.
5015 SHOREHAM PLACE, STE. 150
SAN DIEGO, CA 92122
WWW.SACW.COM
619.736.3766

PROPRIETARY INFORMATION

THE INFORMATION CONTAINED IN THIS SET OF
DRAWINGS IS PROPRIETARY & CONFIDENTIAL TO
VERIZON WIRELESS
ANY USE OR DISCLOSURE OTHER THAN AS IT RELATES
TO VERIZON WIRELESS IS STRICTLY PROHIBITED



2785 MITCHELL DRIVE, BLDG 9
WALNUT CREEK, CA 94598

E DIVISADERO &
HWY 180

PSL# 419110

309 W NIELSEN AVE.
FRESNO, CA 93706

SHEET TITLE:
NORTH & EAST
ELEVATIONS

A-3