


Vyxn


VYXN RESTAURANT & LOUNGE  
9455 N FORT WASHINGTON RD  
FRESNO, CA 93730

APPL. NO. P19-04266	EXHIBIT F-1	DATE 08/08/2019
PLANNING REVIEW BY	DATE	
TRAFFIC ENG.	DATE	
APPROVED BY	DATE	
CITY OF FRESNO DARM DEPT		

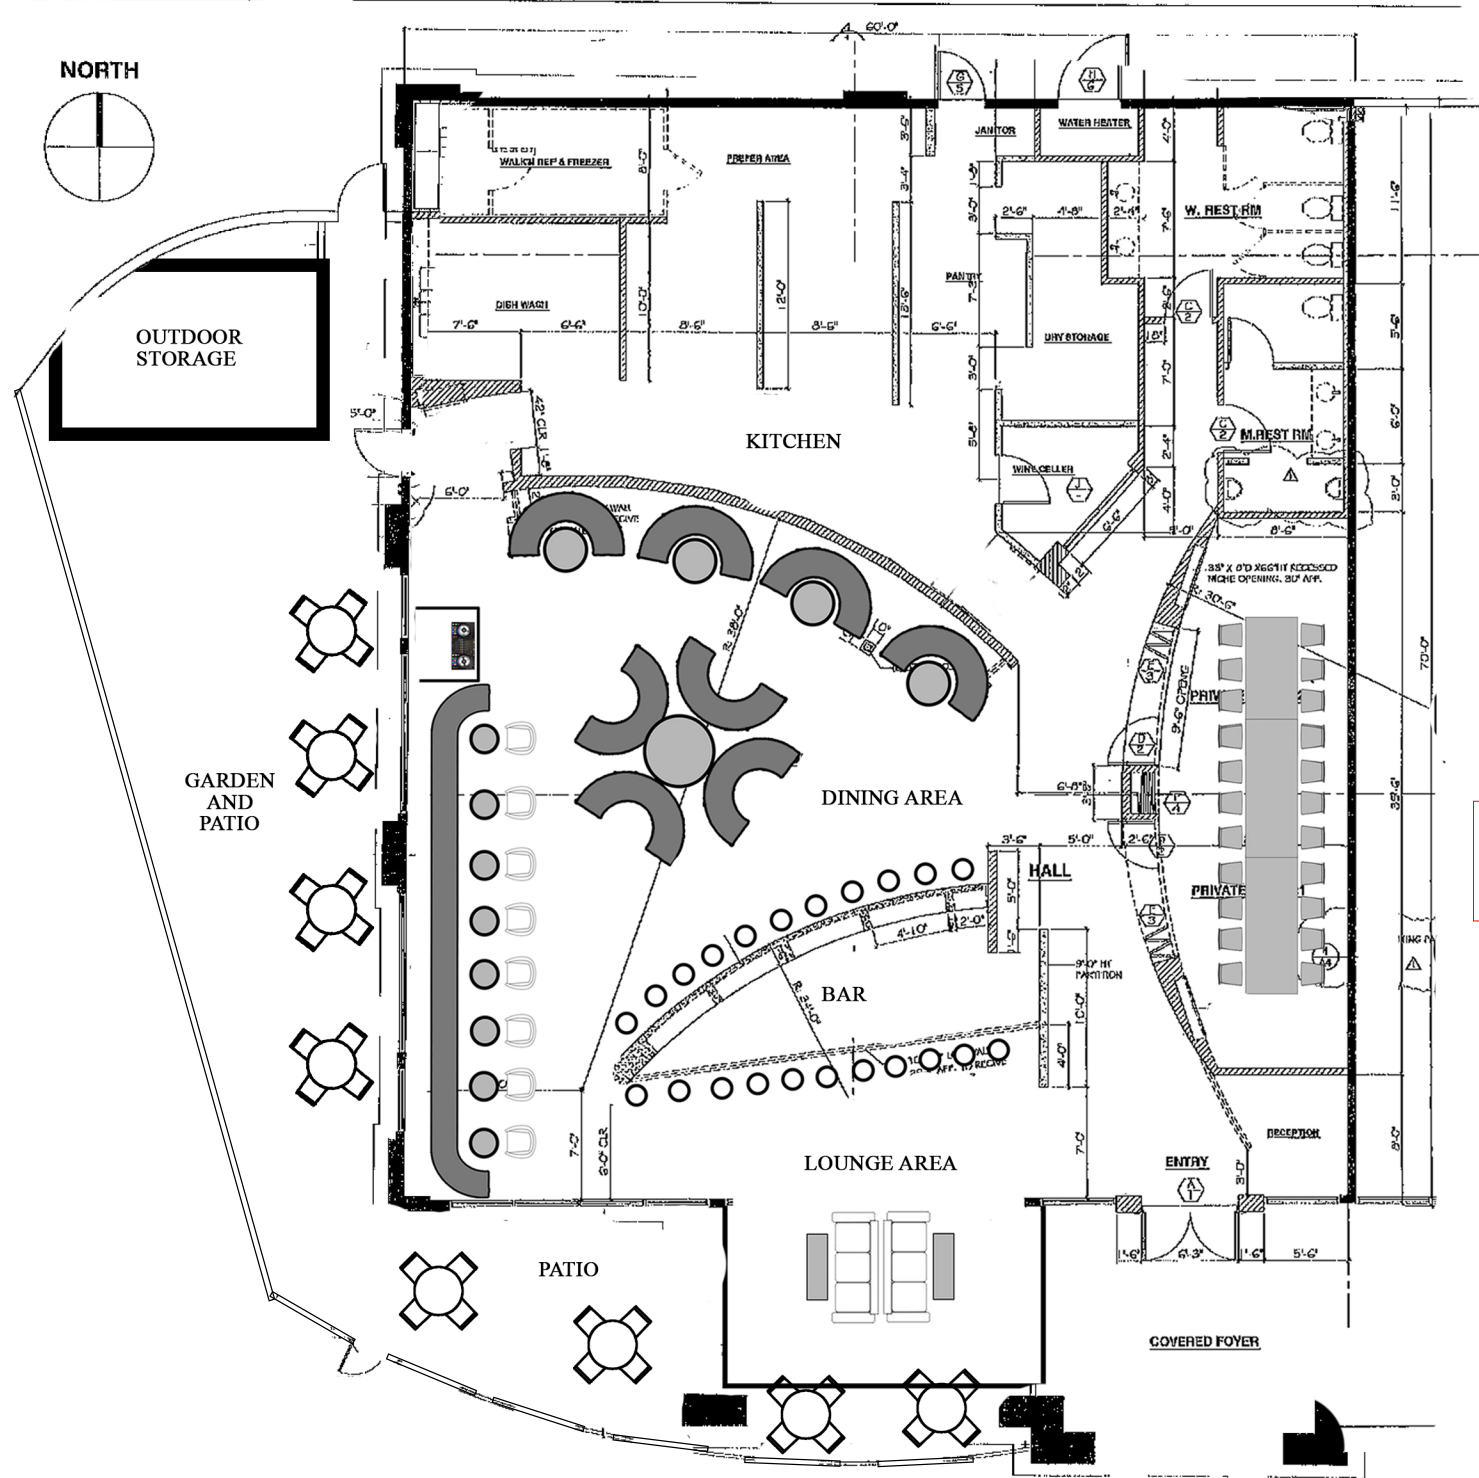

**PROPOSED PROJECT SITE**  
9455 NORTH FORT WASHINGTON SUITE 101

PROPOSED PATIO AREA

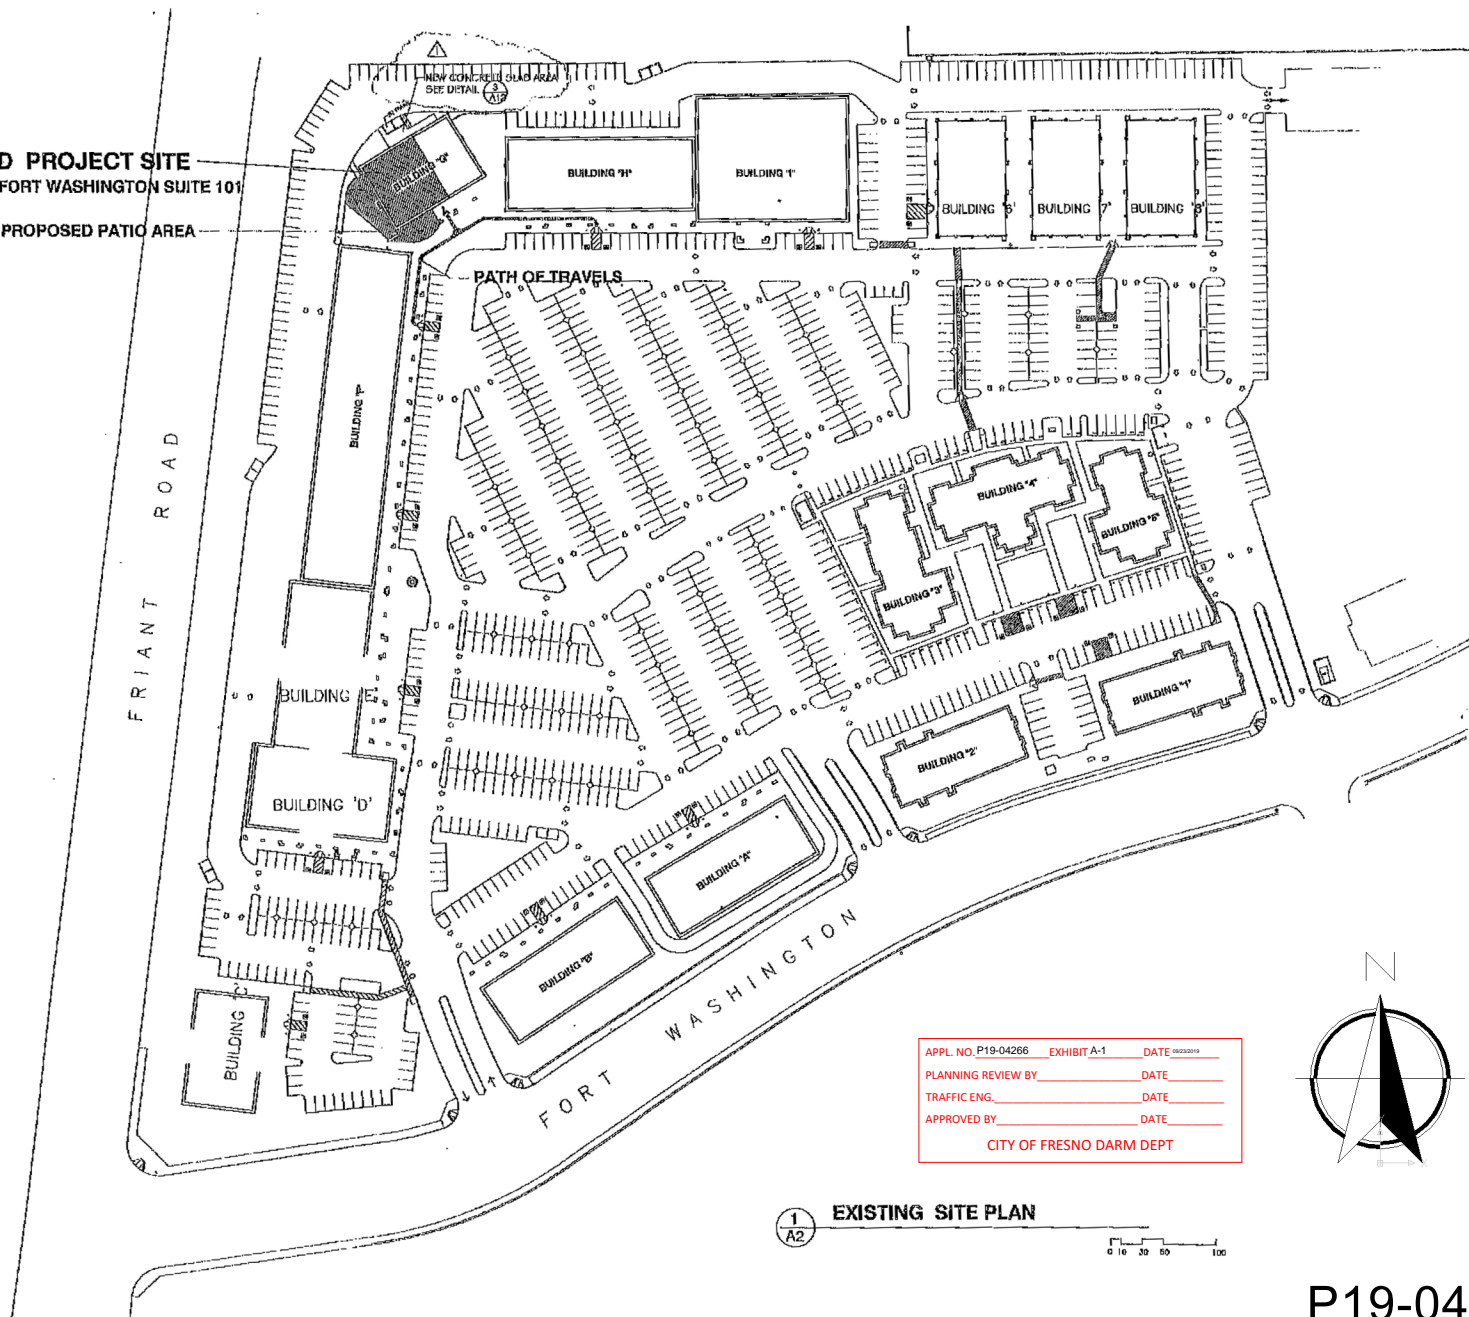

APPL. NO. P19-04266 EXHIBIT A-1 DATE 02/20/2019  
 PLANNING REVIEW BY \_\_\_\_\_ DATE \_\_\_\_\_  
 TRAFFIC ENG. \_\_\_\_\_ DATE \_\_\_\_\_  
 APPROVED BY \_\_\_\_\_ DATE \_\_\_\_\_  
 CITY OF FRESNO DARM DEPT



1  
A2

EXISTING SITE PLAN

0 10 20 30 40 50 60 70 80 90 100

P19-04266

**LEE DUKSU**  
**DESIGN**

66 NORTHWOOD DR.  
SAN FRANCISCO  
CALIFORNIA 94112

TEL: 415. 480. 2069  
FAX: 415. 405. 9859  
LEED@DUKSDSGN.COM

This is a preliminary drawing. It is not to be used for construction. It is subject to change without notice. The user of this drawing assumes all liability for its use. The user of this drawing warrants that it is for the use and purpose intended by the user. 

*Vylen* RESTAURANT AND BAR  
9455 NORTH FORT WASHINGTON, SUITE 101  
FRESNO, CA 93720

Issued:	Date:
REV	
Project No:	
Sheet No:	
SITE PLAN	
P19-04266	
Scale:	
Sheet No:	