



Exhibit I
Elevations

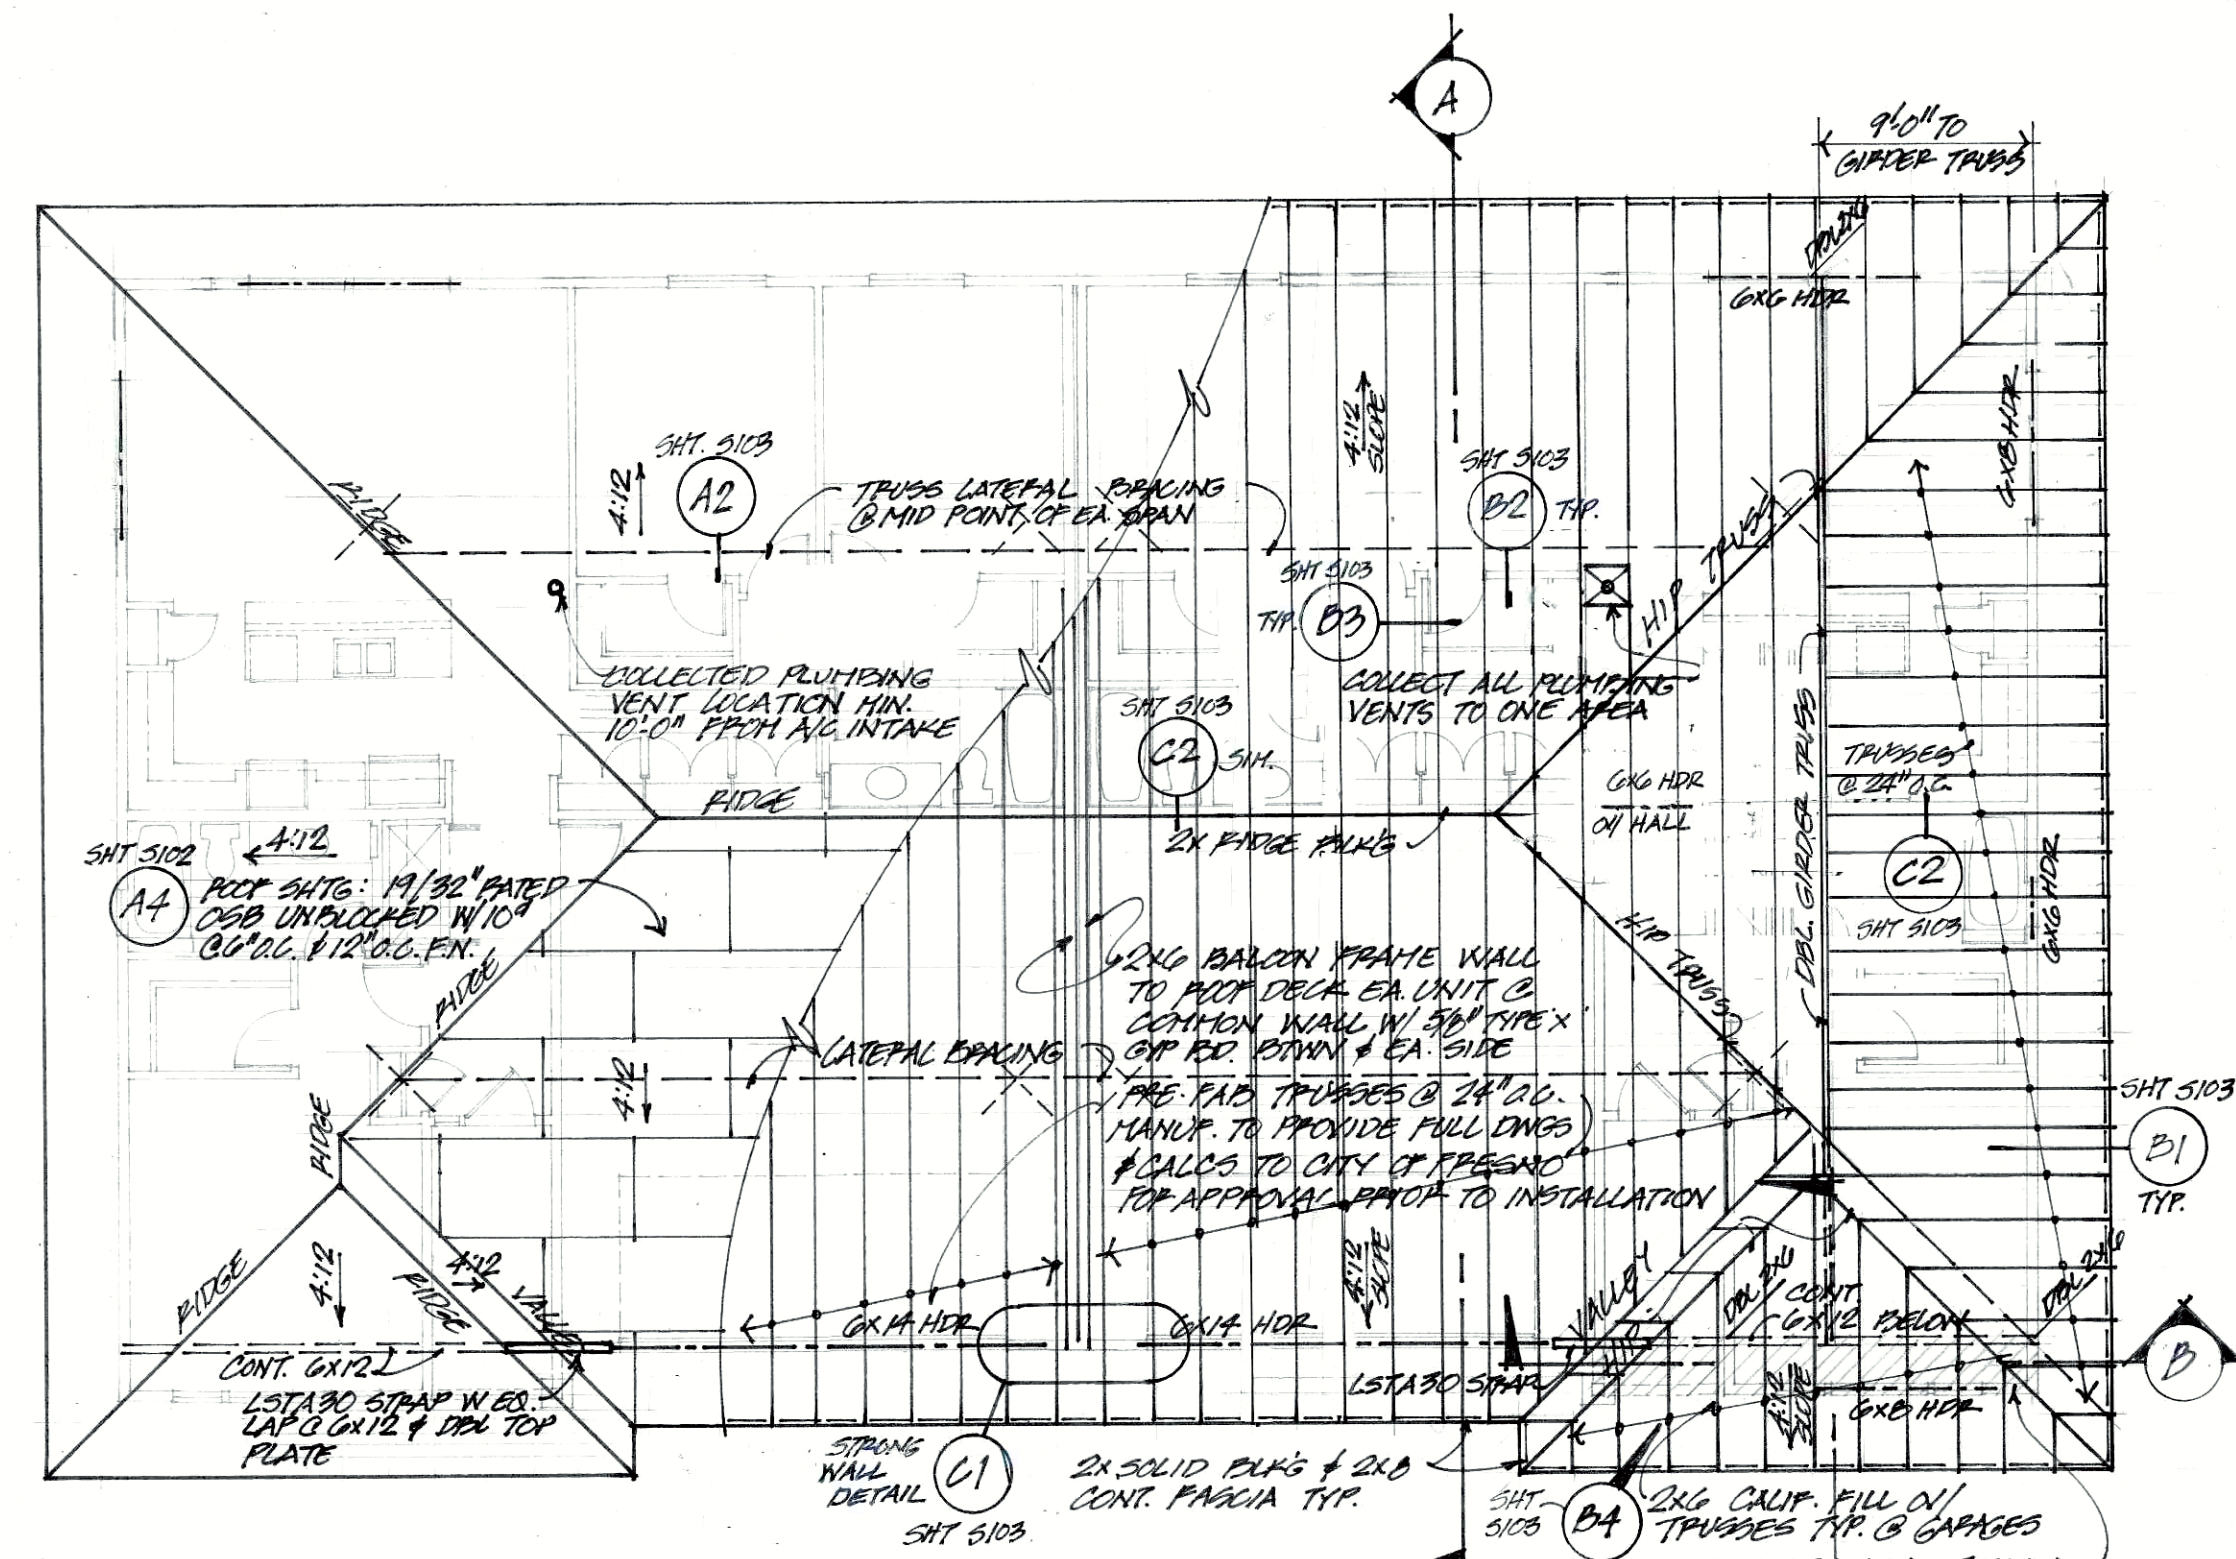



ROOF/FLOOR FRAMING PLAN

SCALE: 1/8"=1'-0"

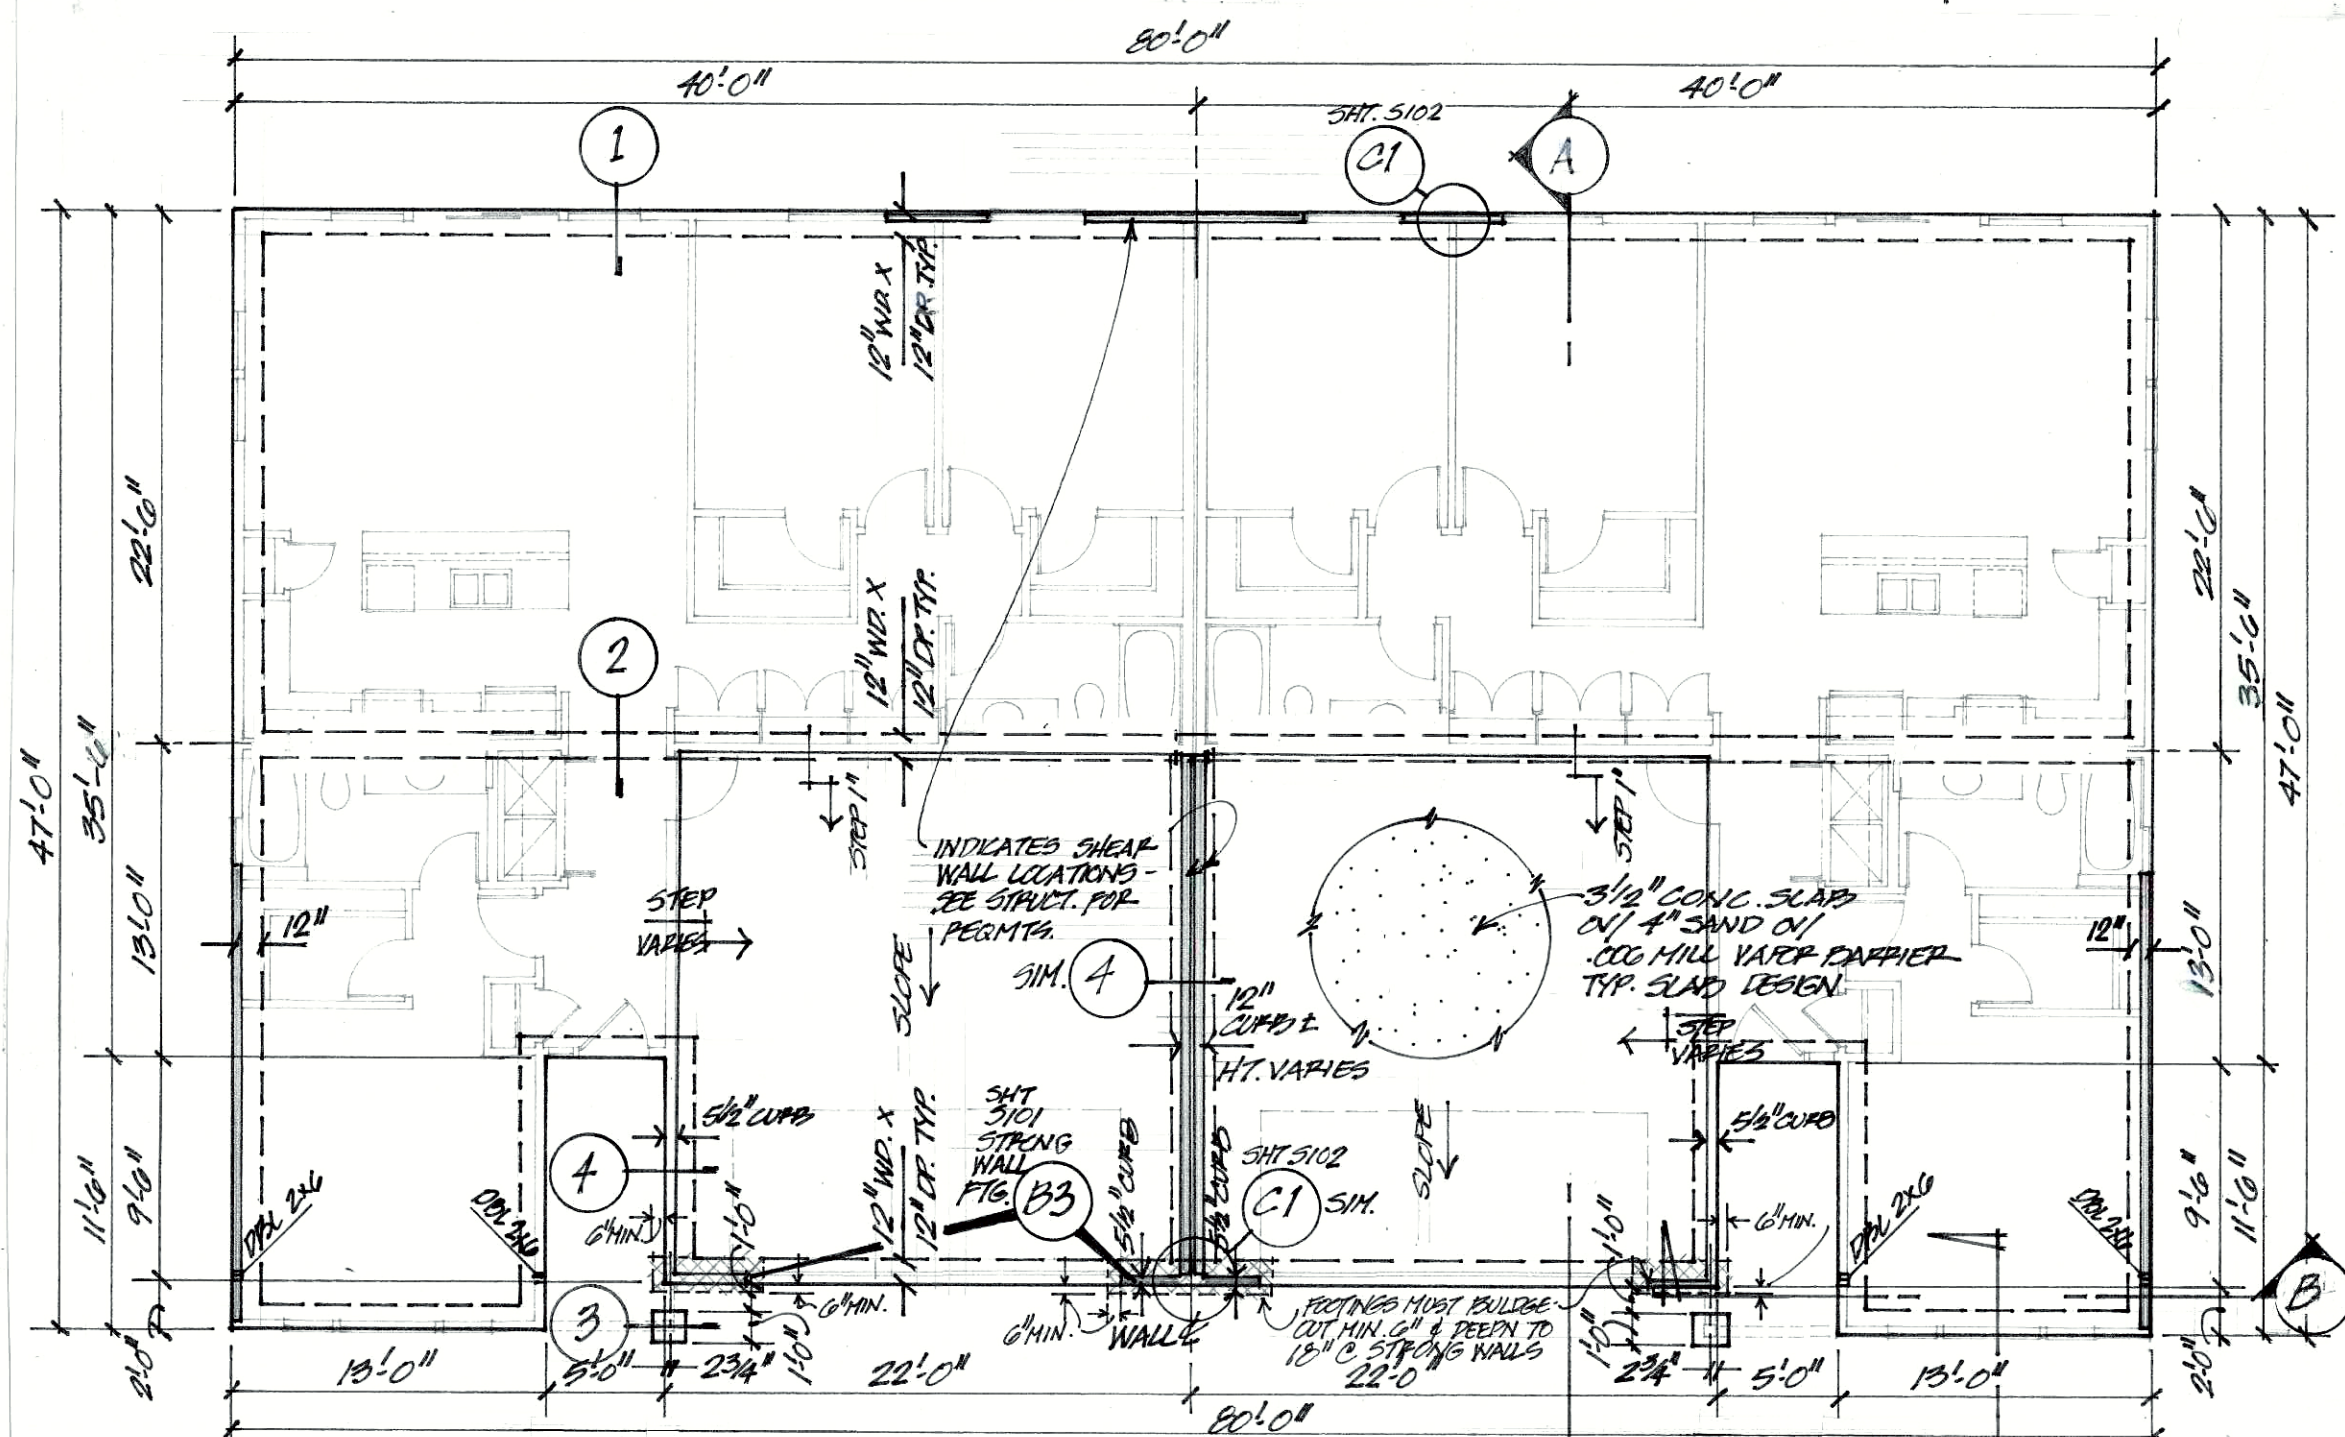


FOUNDATION PLAN

SCALE: 1/8"=1'-0"

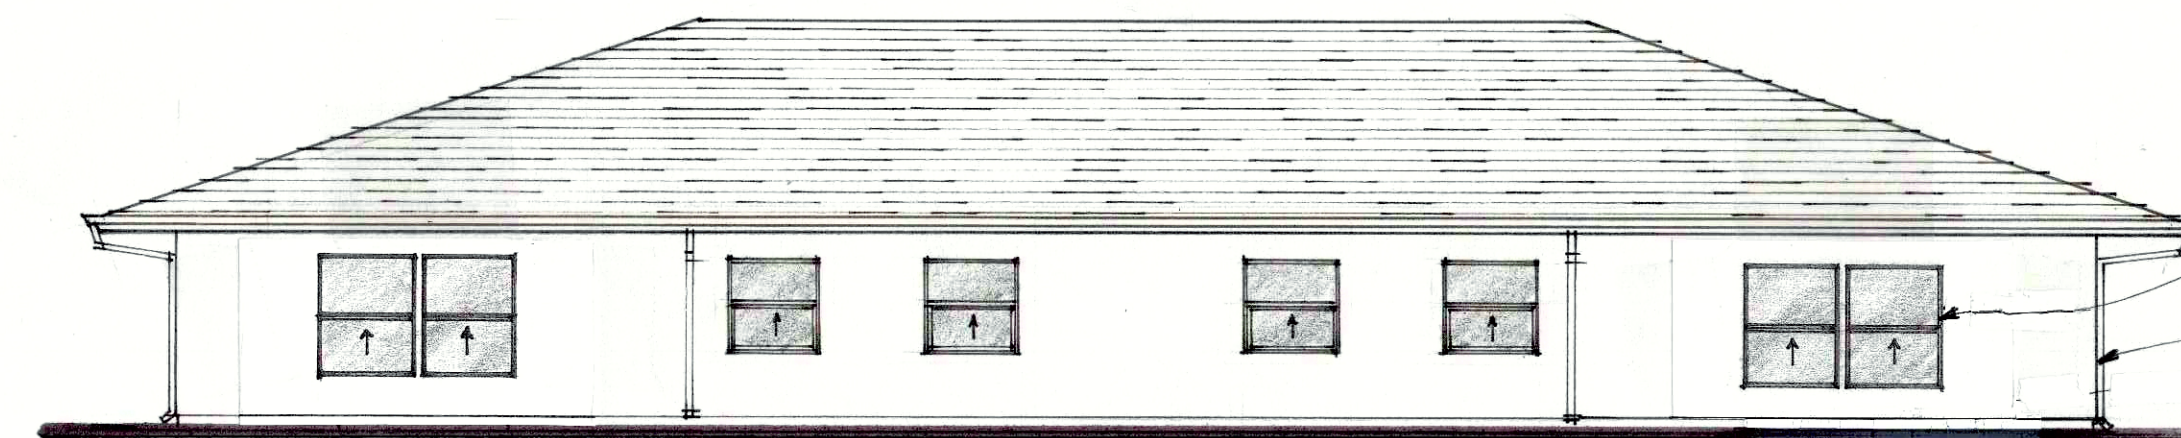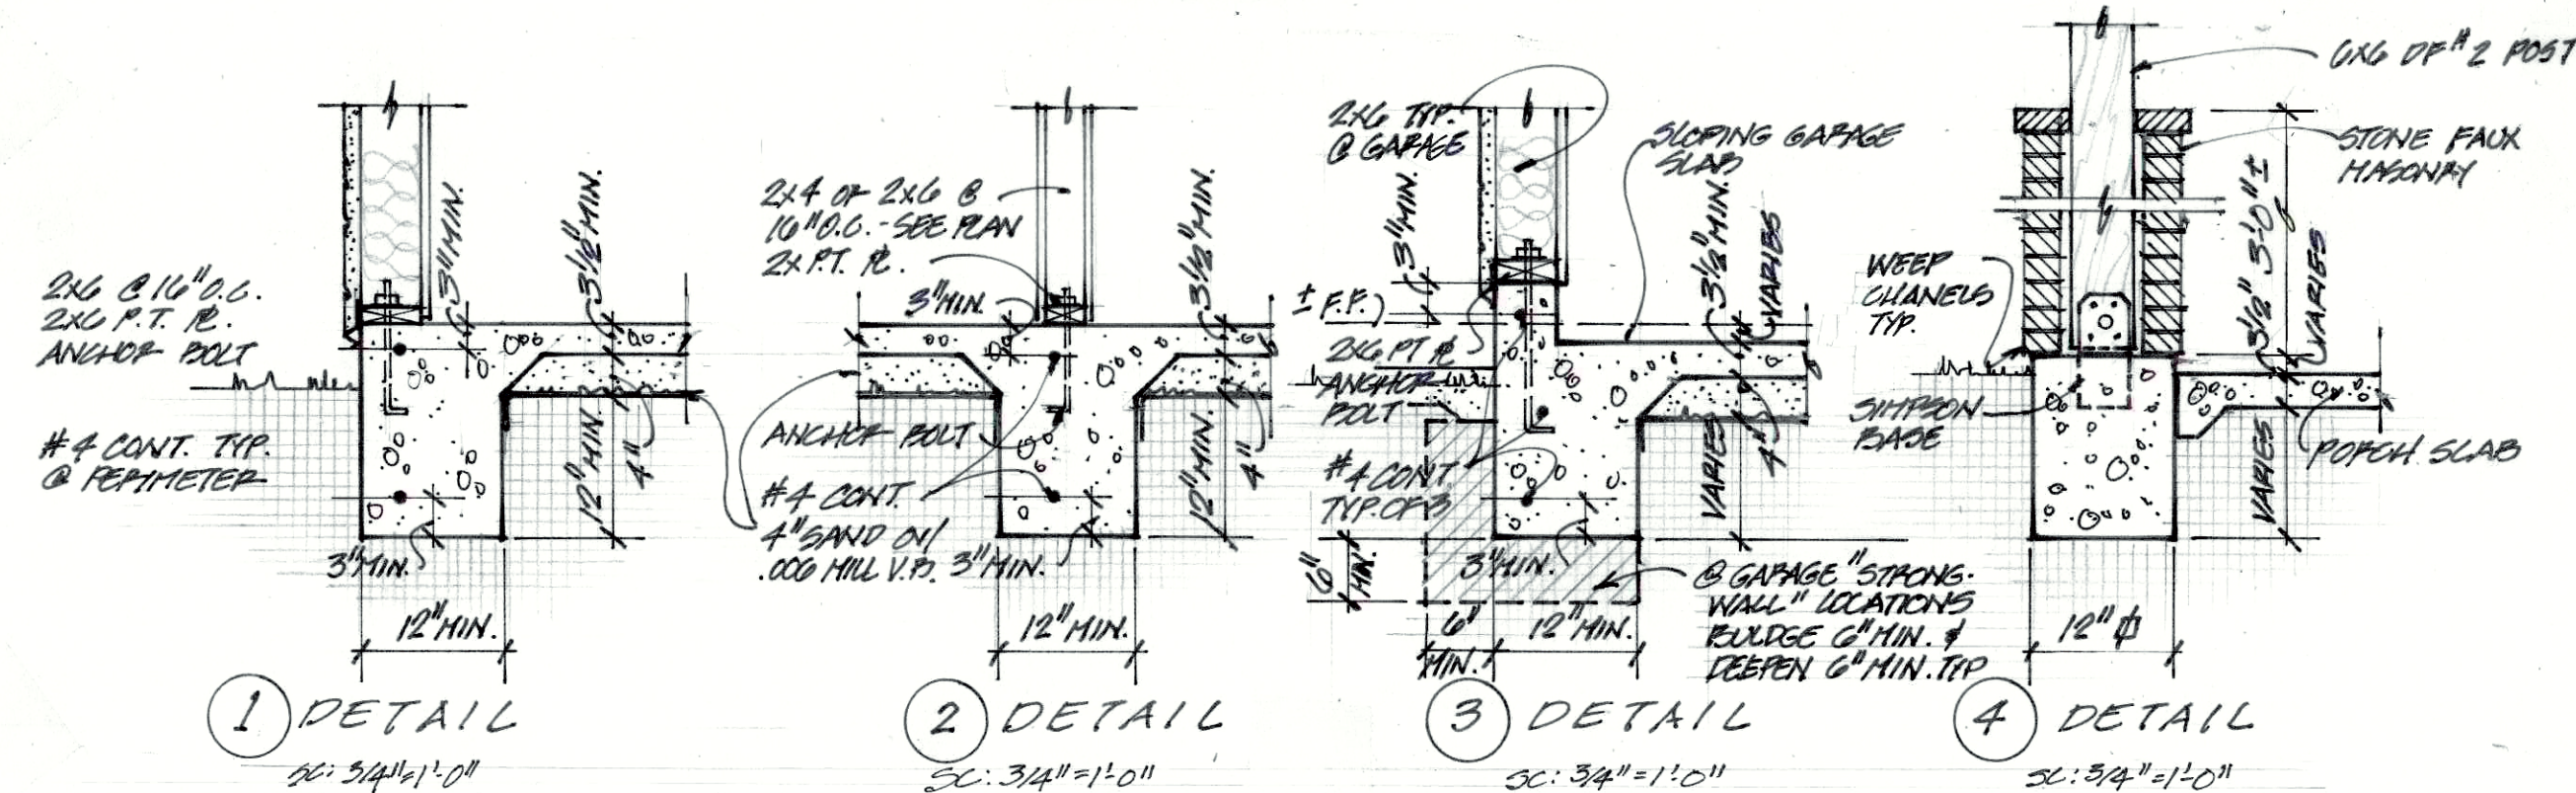


REAR ELEVATION

SCALE: 1/8"=1'-0"

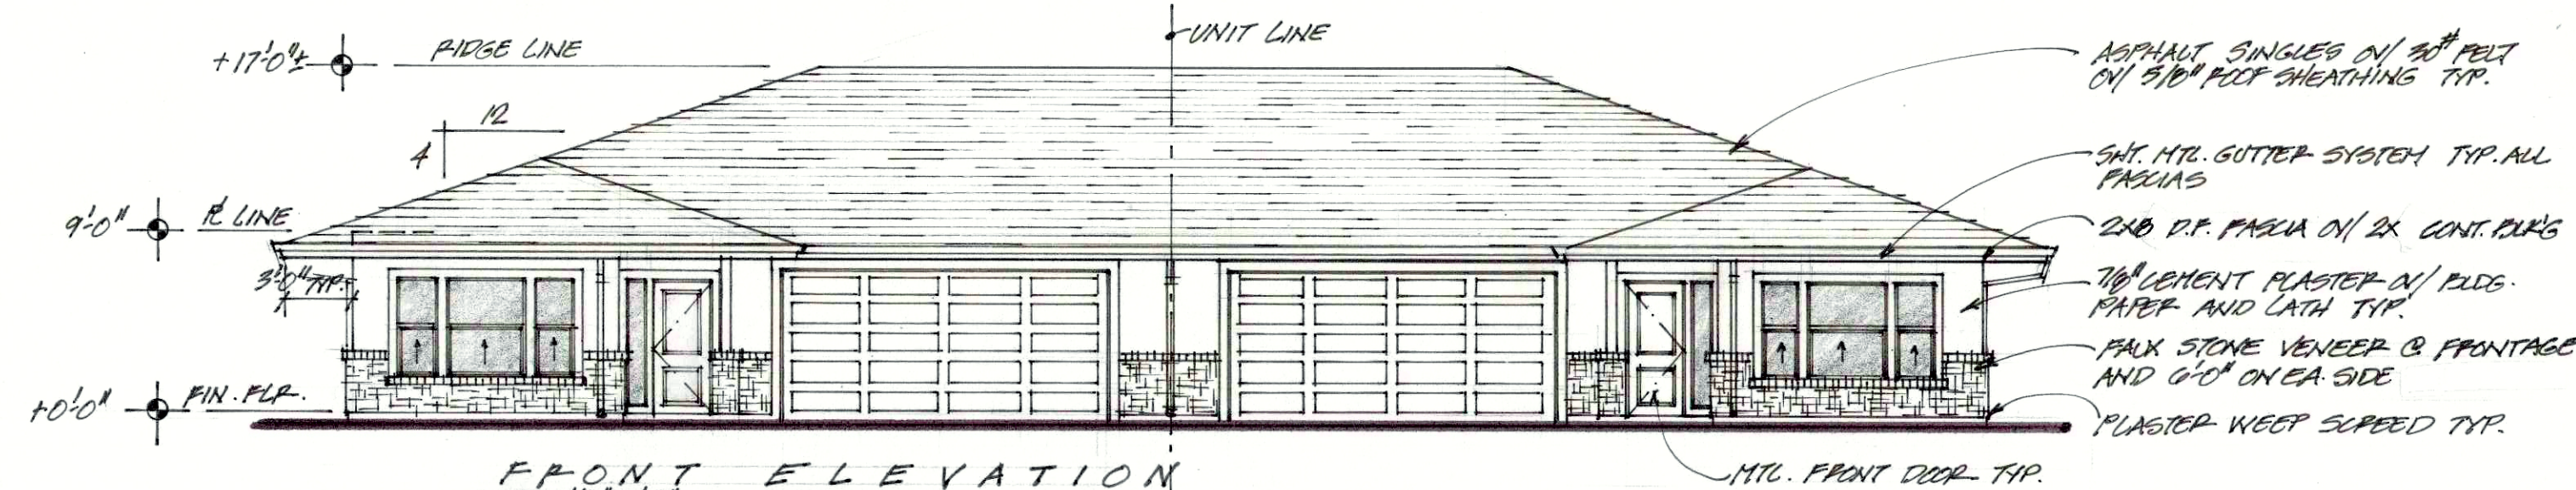


FRONT ELEVATION

SCALE: 1/8"=1'-0"

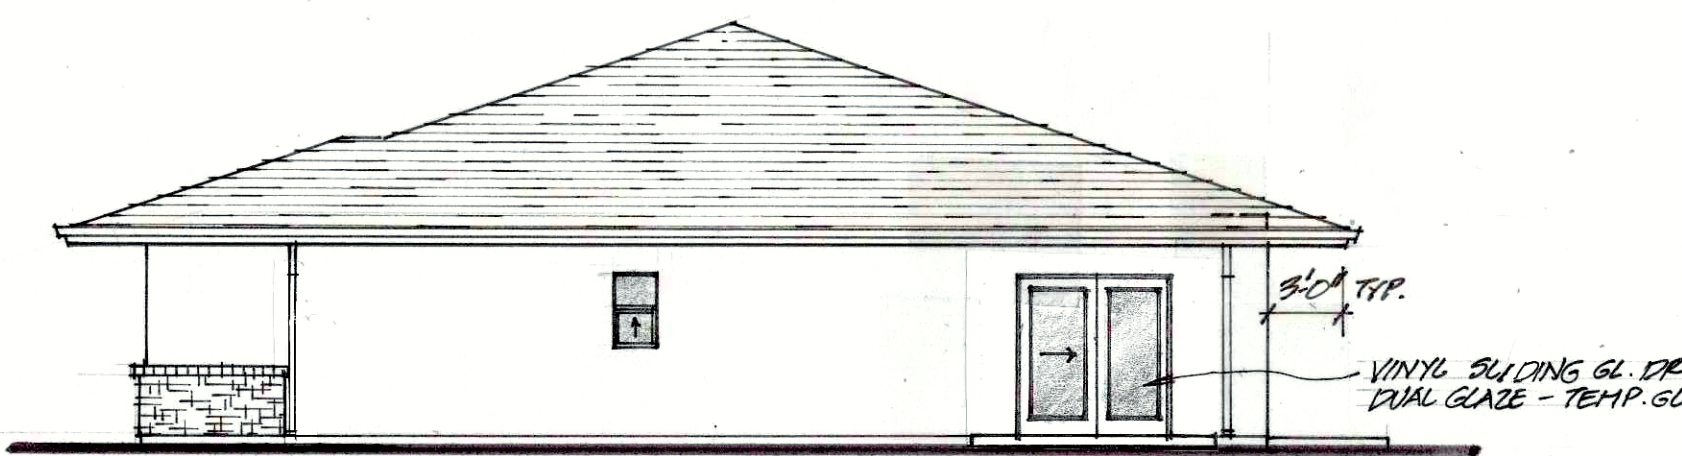


RIGHT SIDE ELEVATION
(LEFT SIDE SIM./ REVERSE)

SCALE: 1/8"=1'-0"

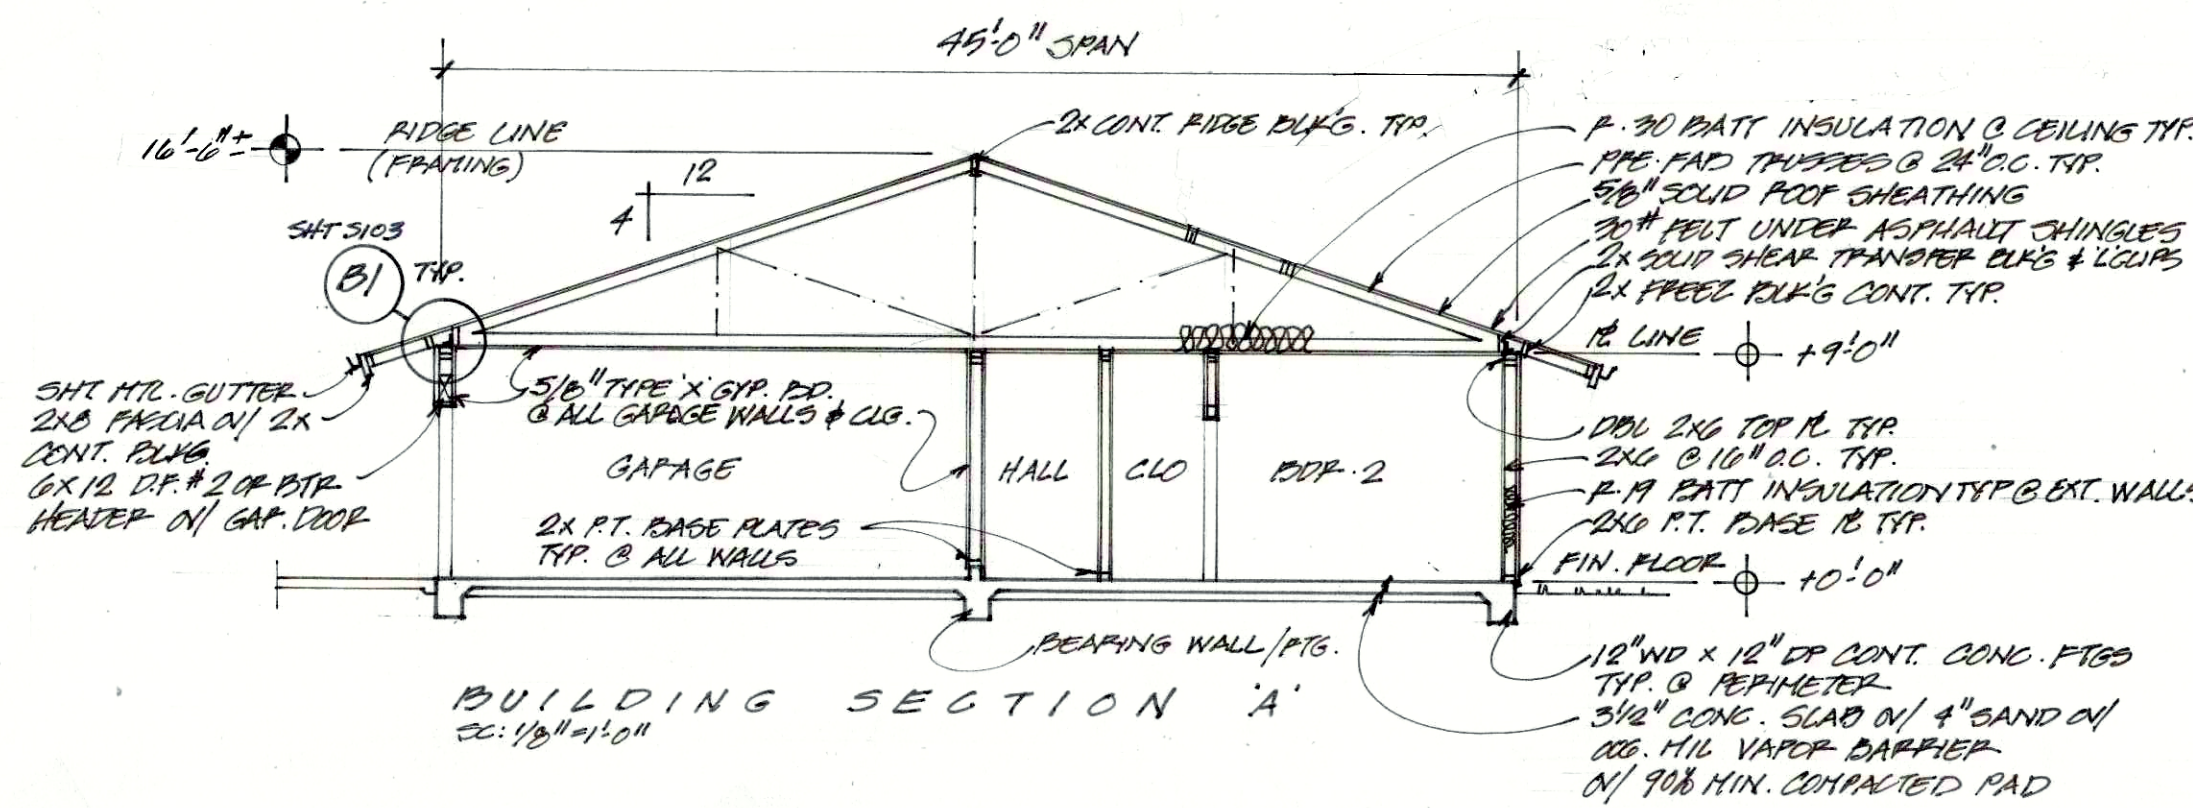

BUILDING SECTION 'A'

SCALE: 1/8"=1'-0"

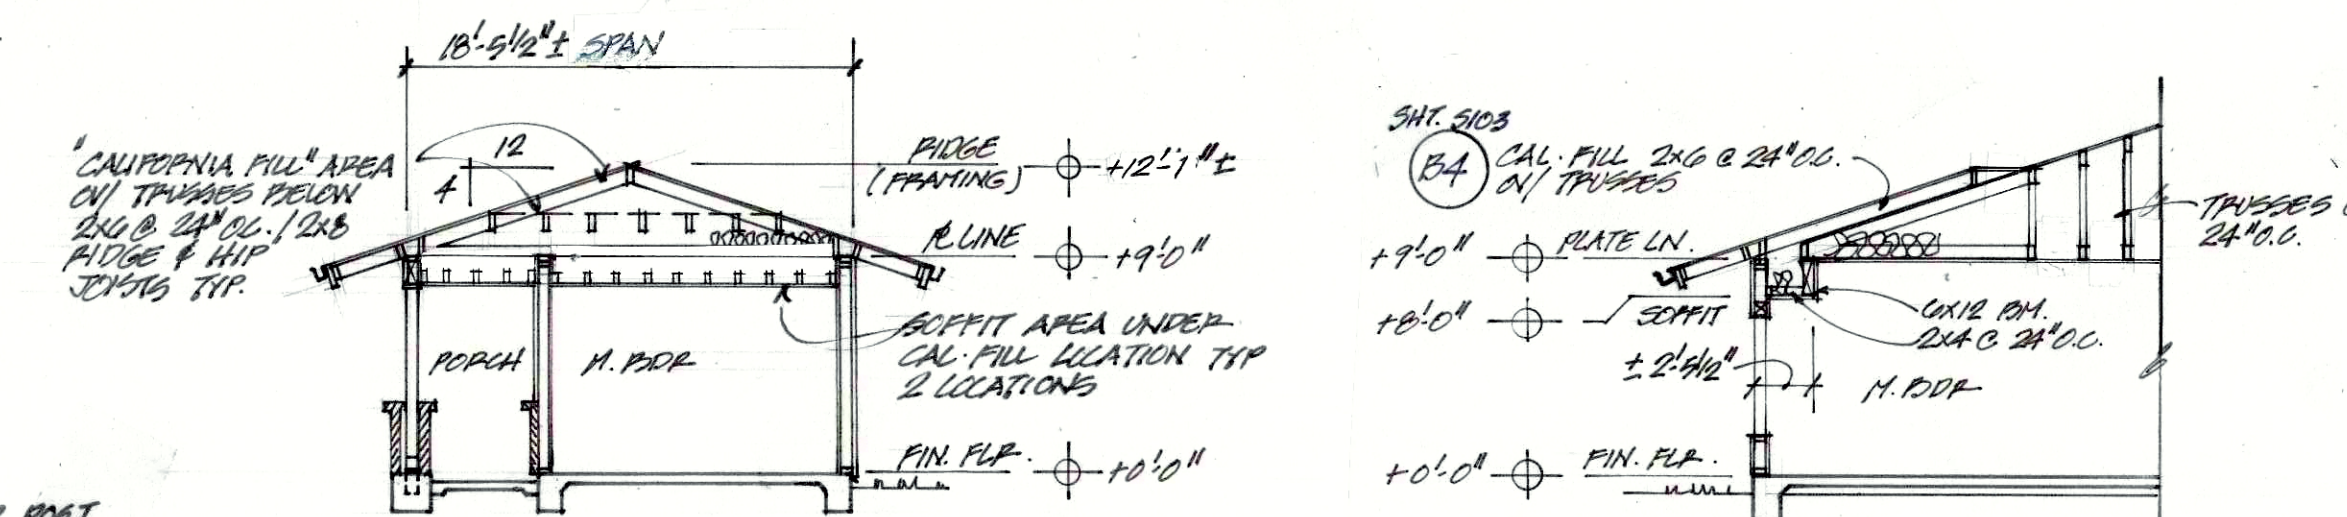

BUILDING SECTION 'B'

SCALE: 1/8"=1'-0"

BUILDING SECTION 'C'

SCALE: 1/8"=1'-0"

BUILDING SECTIONS

SCALE: 1/8"=1'-0"

APPL. NO. P20-01643 EXHIBIT E DATE 07/17/2020
 PLANNING REVIEW BY DATE
 TRAFFIC ENG. DATE
 APPROVED BY DATE
 CITY OF FRESNO DARM DEPT