


ELEVATION GENERAL NOTES

1. PAINT ALL EXTERIOR ELECTRICAL EQUIPMENT, BOXES, AND CONDUIT TO MATCH ADJACENT WALL SURFACE.
2. PAINT ALL EXTERIOR HOLLOW METAL DOORS AND FRAMES TO MATCH ADJACENT WALL SURFACE.
3. GENERAL CONTRACTOR TO VERIFY AND COORDINATE ALL SIGNAGE WITH OWNER. PROVIDE ELECTRIC AND BLOCKING AS REQUIRED FOR ALL SIGNAGE.
4. COORDINATE FINAL LOCATIONS OF WALL PACK LIGHTS WITH ELECTRICAL DRAWINGS.
5. COORDINATE FINAL LOCATIONS OF LOUVERS WITH MECHANICAL DRAWING.
6. INSTALL ALL EXTERIOR FINISHES PER MANUFACTURE'S SPECIFICATIONS. METAL WALL PANELS TO BE INSTALLED W/ OVERLAPS IN THE DIRECTION OF PREVAILING WINDS


ELEVATION KEY NOTES #

1. NEW STOREFRONT SYSTEM AND GLAZING.
2. NEW METAL PANEL INFILL - SEE SECTIONS AND DETAILS.
3. PRE-MANUFACTURED OR BUILT IN THE FIELD METAL CANOPY OR ROOF - SIZE TO MATCH EXISTING. VERIFY IN FIELD. SEE WALL TURNKEY CONTRACTOR DRAWINGS AND STRUCTURAL DRAWINGS FOR FINAL DESIGN.
4. APPROXIMATE SIGNAGE LOCATION (BY OTHERS) - PROVIDE FIRE RETARDANT WOOD BLOCKING & ELECTRIC AS REQUIRED. SEE ELECTRICAL DRAWINGS AND SEPARATE SIGNAGE PERMIT DRAWINGS.
5. WALL MOUNTED LIGHT FIXTURE - FINISH OF HOUSING TO MATCH MATCH EXTERIOR FINISH IT RESIDES IN U.N.O. - SEE ELECTRICAL DRAWINGS AND TURNKEY CONTRACTOR DRAWINGS FOR FINAL MOUNTING HEIGHT
6. PRE-FINISHED METAL LOUVER - COLOR TO MATCH EXTERIOR FINISH IT RESIDES IN U.N.O. - SIZE NOTED IS CLEAR FREE AREA - ROUGH OPENING TO BE 1" LARGER THAN OVERALL DIMENSIONS OF CLEAR FREE AREA - COORDINATE SIZES AND LOCATIONS WITH MECHANICAL DRAWINGS- SEE DETAILS ON SHEET A4.7.1 - COORDINATE WITH TURNKEY CONTRACTOR DRAWINGS TO INSTALL LOUVERS IN BETWEEN STRUCTURAL ELEMENTS IN EXTERIOR WALL.
7. PAINTED HOLLOW METAL DOOR & FRAME - PAINTED TO MATCH EXTERIOR FINISH IT RESIDES IN U.N.O. - SEE DOOR SCHEDULE
8. AUTOMATIC SLIDING DOORS - SEE DOOR SCHEDULE
9. NEW ROLL UP STORAGE UNIT DOOR BY STORAGE SYSTEM PROVIDER. VERIFY INFIELD.
10. EXISTING CORNICE TO BE REPAINTED. COLOR TO BE 'C5'.


BUILDING MATERIALS

  =  **1H** HORIZONTAL PANEL #1 (MBCI - 7.2 PANEL) 22 GA

BUILDING MATERIAL COLORS

 
 =  **C1** MBCI - SNOW WHITE

 =  **C2** MBCI - ASH GRAY

 
 =  **C3** MBCI - SLATE GRAY

 =  **C4** MBCI - CHARCOAL GRAY

 =  **C5** CUBESMART RED

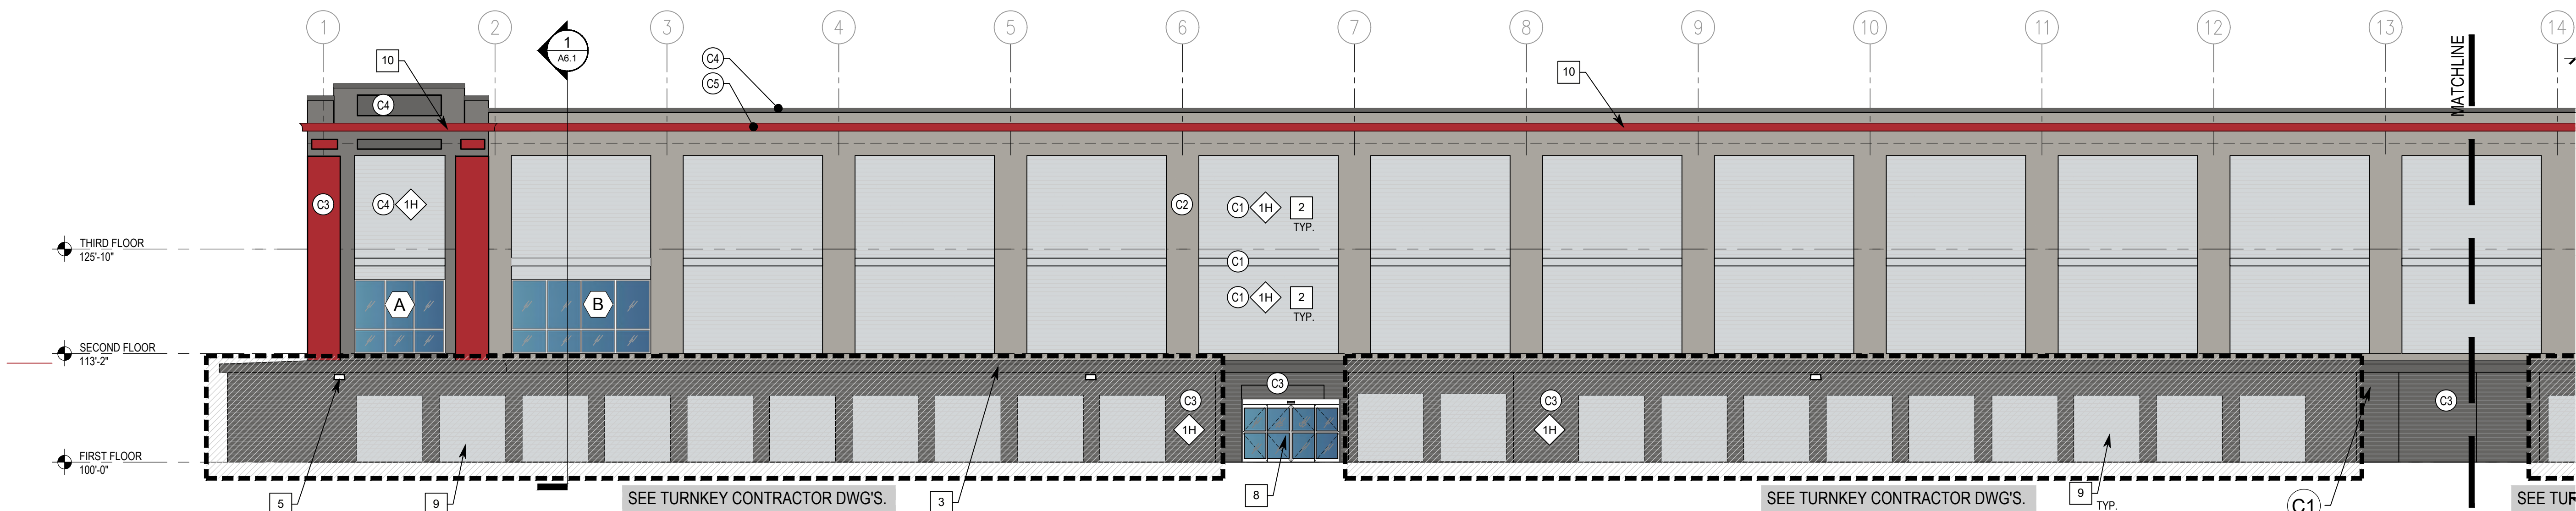

1 SOUTH ELEVATION
SCALE: 3/32" = 1'-0"

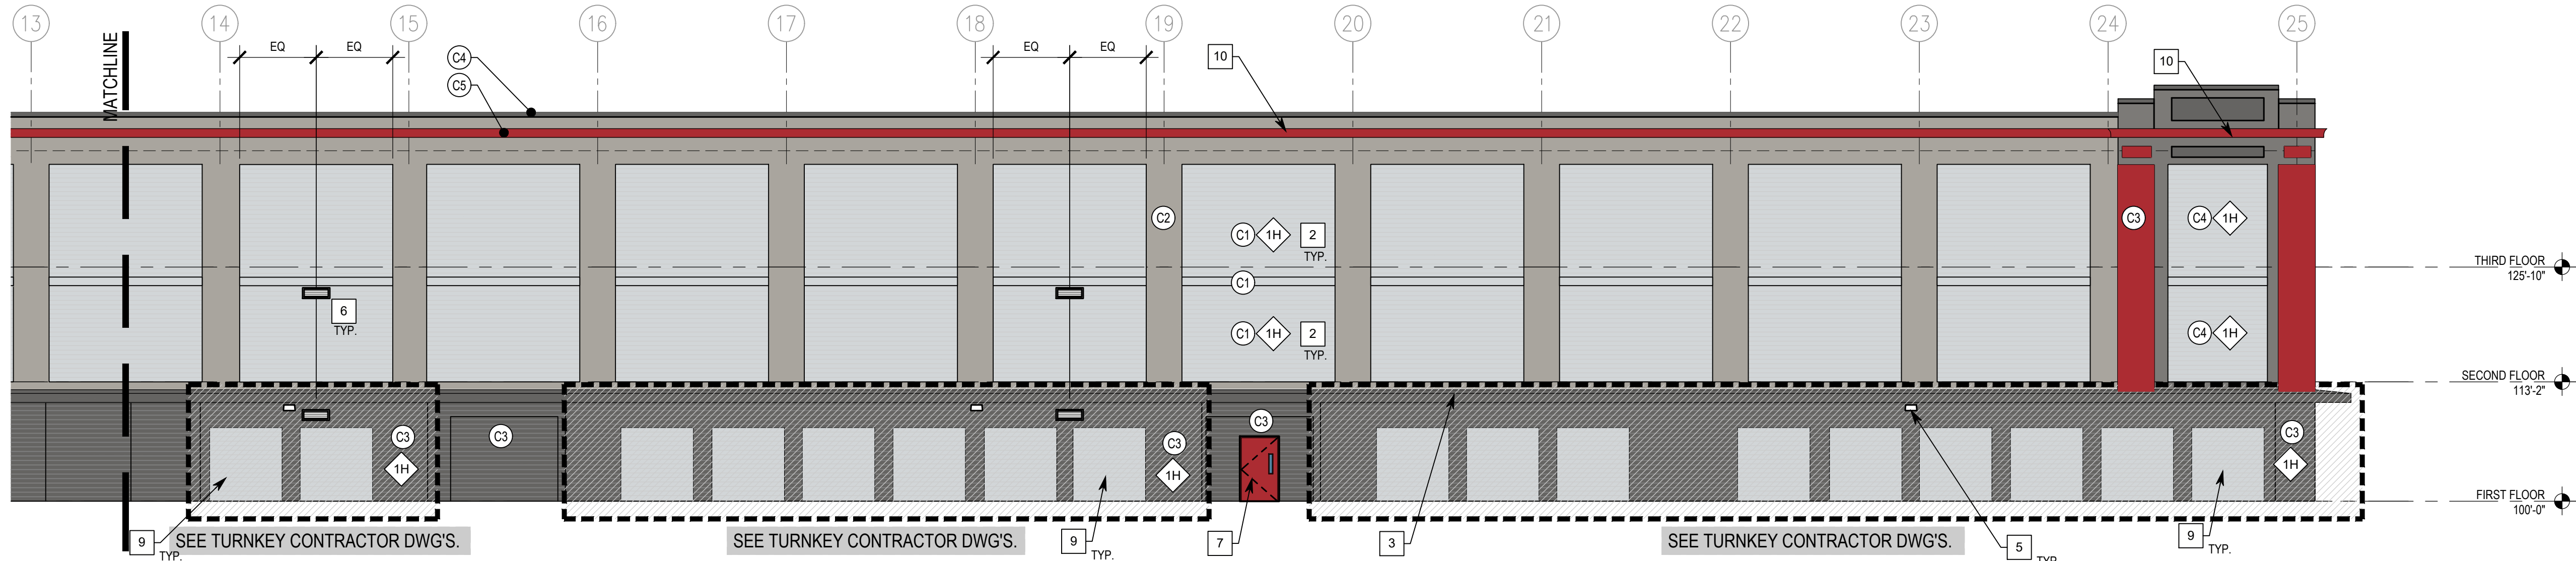

2 SOUTH ELEVATION
SCALE: 3/32" = 1'-0"

GMA
ARCHITECTS
7930 CLAYTON ROAD, SUITE 300
RICHMOND HEIGHTS, MO 63117
P: (314) 822-5191
WWW.GMA-ARCHITECTS.COM

ARCO
MURRAY

4925 GREENVILLE AVE.
SUITE 915
DALLAS, TX 75206
P: (214) 377-6681
WWW.ARCOMURRAY.COM

STRUCTURAL
AME ENGINEERING, INC.
3113 WOODCREEK DRIVE
DOWNERS GROVE, IL 60515
P: (331) 251-2726

FRP STRUCTURAL REINFORCEMENT
TIPPING STRUCTURAL
1906 SHATTUCK AVENUE
BERKELEY, CA 94704
P: (510) 549-1906


MECHANICAL
HENDERSON ENGINEERS, INC.
111 S INDEPENDENCE WALL E, SUITE 607
PHILADELPHIA, PA
P: (217) 635-4038

ELECTRICAL
HENDERSON ENGINEERS, INC.
111 S INDEPENDENCE WALL E, SUITE 607
PHILADELPHIA, PA
P: (217) 635-4038

PLUMBING
HENDERSON ENGINEERS, INC.
111 S INDEPENDENCE WALL E, SUITE 607
PHILADELPHIA, PA
P: (217) 635-4038

STEEL DETAILER
AME ENGINEERING, INC.
3113 WOODCREEK DRIVE
DOWNERS GROVE, IL 60515
P: (331) 251-2726

PROJECT:
FRESNO SELF-STORAGE
1844 SOUTH CHERRY AVENUE
FRESNO, CALIFORNIA 93721

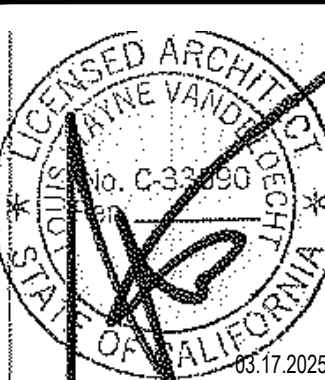

GMA JOB NO: GA1487
ARCO JOB NO: C939
DRAWN BY: JCR / TMS
PERMIT DATE: 03.17.2025

REVISIONS:

NO.	DESCRIPTION

THIS DESIGN AND THESE DRAWINGS ARE THE PROPERTY OF GMA ARCHITECTS. NO PART OF THIS WORK MAY BE REPRODUCED WITHOUT PRIOR WRITTEN PERMISSION FROM GMA ARCHITECTS, INC.

SHEET NUMBER
A5.1.1
EXTERIOR ELEVATIONS

ELEVATION GENERAL NOTES

1. PAINT ALL EXTERIOR ELECTRICAL EQUIPMENT, BOXES, AND CONDUIT TO MATCH ADJACENT WALL SURFACE.
2. PAINT ALL EXTERIOR HOLLOW METAL DOORS AND FRAMES TO MATCH ADJACENT WALL SURFACE.
3. GENERAL CONTRACTOR TO VERIFY AND COORDINATE ALL SIGNAGE WITH OWNER. PROVIDE ELECTRIC AND BLOCKING AS REQUIRED FOR ALL SIGNAGE.
4. COORDINATE FINAL LOCATIONS OF WALL PACK LIGHTS WITH ELECTRICAL DRAWINGS.
5. COORDINATE FINAL LOCATIONS OF LOUVERS WITH MECHANICAL DRAWING.
6. INSTALL ALL EXTERIOR FINISHES PER MANUFACTURE'S SPECIFICATIONS. METAL WALL PANELS TO BE INSTALLED W/ OVERLAPS IN THE DIRECTION OF PREVAILING WINDS

ELEVATION KEY NOTES

1. NEW STOREFRONT SYSTEM AND GLAZING.
2. NEW METAL PANEL INFILL - SEE SECTIONS AND DETAILS.
3. PRE-MANUFACTURED OR BUILT IN THE FIELD METAL CANOPY OR ROOF - SIZE TO MATCH EXISTING. VERIFY IN FIELD. SEE WALL TURNKEY CONTRACTOR DRAWINGS AND STRUCTURAL DRAWINGS FOR FINAL DESIGN.
4. APPROXIMATE SIGNAGE LOCATION (BY OTHERS) - PROVIDE FIRE RETARDANT WOOD BLOCKING & ELECTRIC AS REQUIRED. SEE ELECTRICAL DRAWINGS AND SEPARATE SIGNAGE PERMIT DRAWINGS.
5. WALL MOUNTED LIGHT FIXTURE - FINISH OF HOUSING TO MATCH MATCH EXTERIOR FINISH IT RESIDES IN U.N.O. - SEE ELECTRICAL DRAWINGS AND TURNKEY CONTRACTOR DRAWINGS FOR FINAL MOUNTING HEIGHT
6. PRE-FINISHED METAL LOUVER - COLOR TO MATCH EXTERIOR FINISH IT RESIDES IN U.N.O. - SIZE NOTED IS CLEAR FREE AREA - ROUGH OPENING TO BE 1" LARGER THAN OVERALL DIMENSIONS OF CLEAR FREE AREA - COORDINATE SIZES AND LOCATIONS WITH MECHANICAL DRAWINGS- SEE DETAILS ON SHEET A4.7.1 - COORDINATE WITH TURNKEY CONTRACTOR DRAWINGS TO INSTALL LOUVERS IN BETWEEN STRUCTURAL ELEMENTS IN EXTERIOR WALL.
7. PAINTED HOLLOW METAL DOOR & FRAME - PAINTED TO MATCH EXTERIOR FINISH IT RESIDES IN U.N.O. - SEE DOOR SCHEDULE
8. AUTOMATIC SLIDING DOORS - SEE DOOR SCHEDULE
9. NEW ROLL UP STORAGE UNIT DOOR BY STORAGE SYSTEM PROVIDER. VERIFY INFIELD.
10. EXISTING CORNICE TO BE REPAINTED .COLOR TO BE 'C5'.

BUILDING MATERIALS

 =  HORIZONTAL PANEL #1 (MBCI - 7.2 PANEL) 22 GA

BUILDING MATERIAL COLORS


 = (C1) MBCI - SNOW WHITE

 = (C2) MBCI - ASH GRAY


 = (C3) MBCI - SLATE GRAY

 = (C4) MBCI - CHARCOAL GRAY

 = (C5) CUBESMART RED

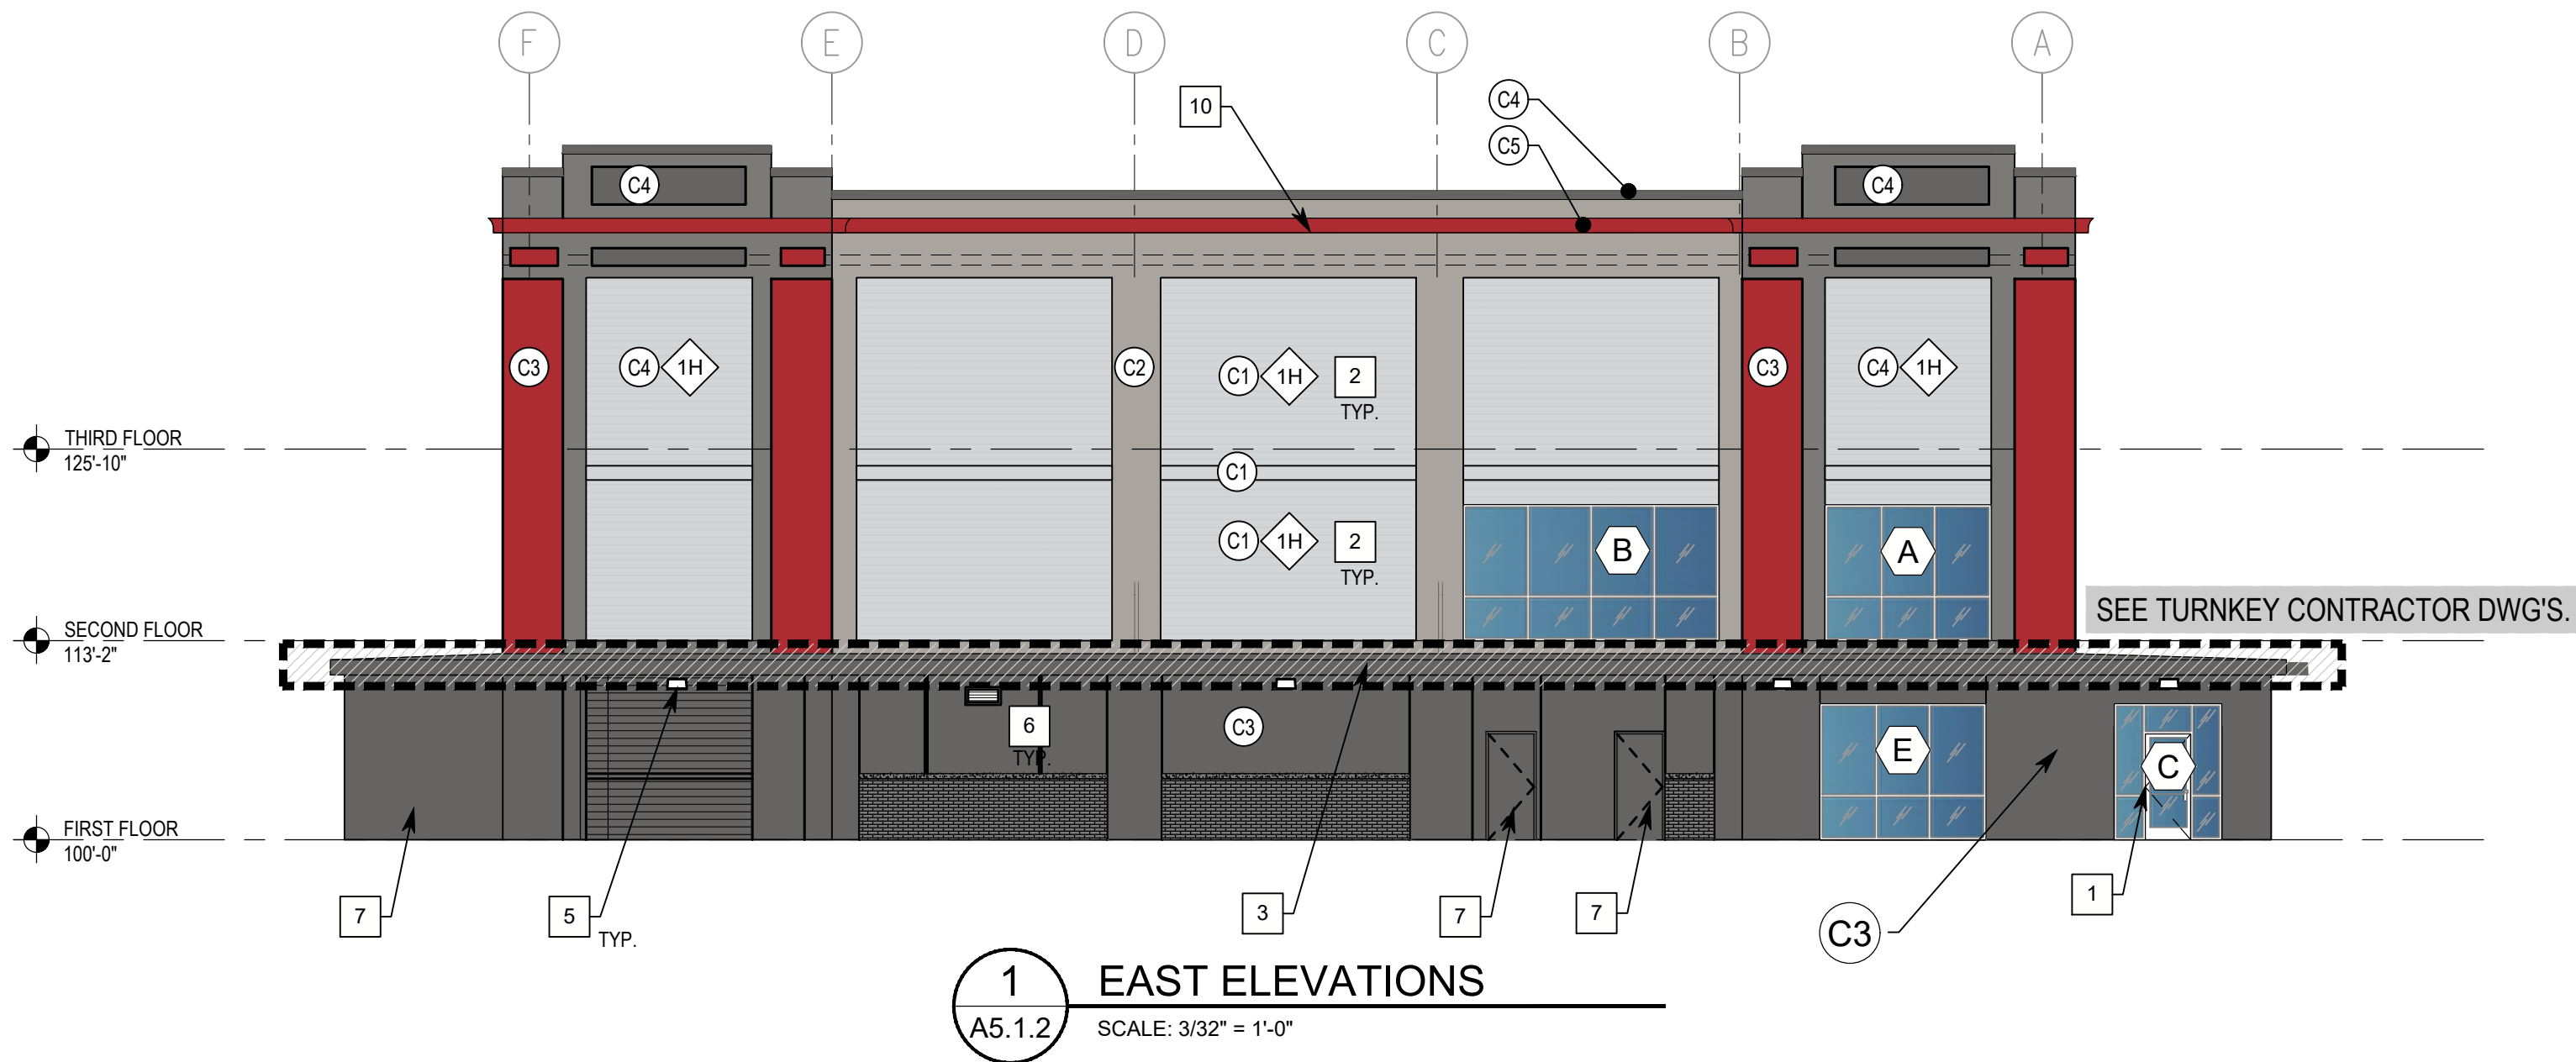

1 EAST ELEVATIONS
A5.1.2 SCALE: 3/32" = 1'-0"

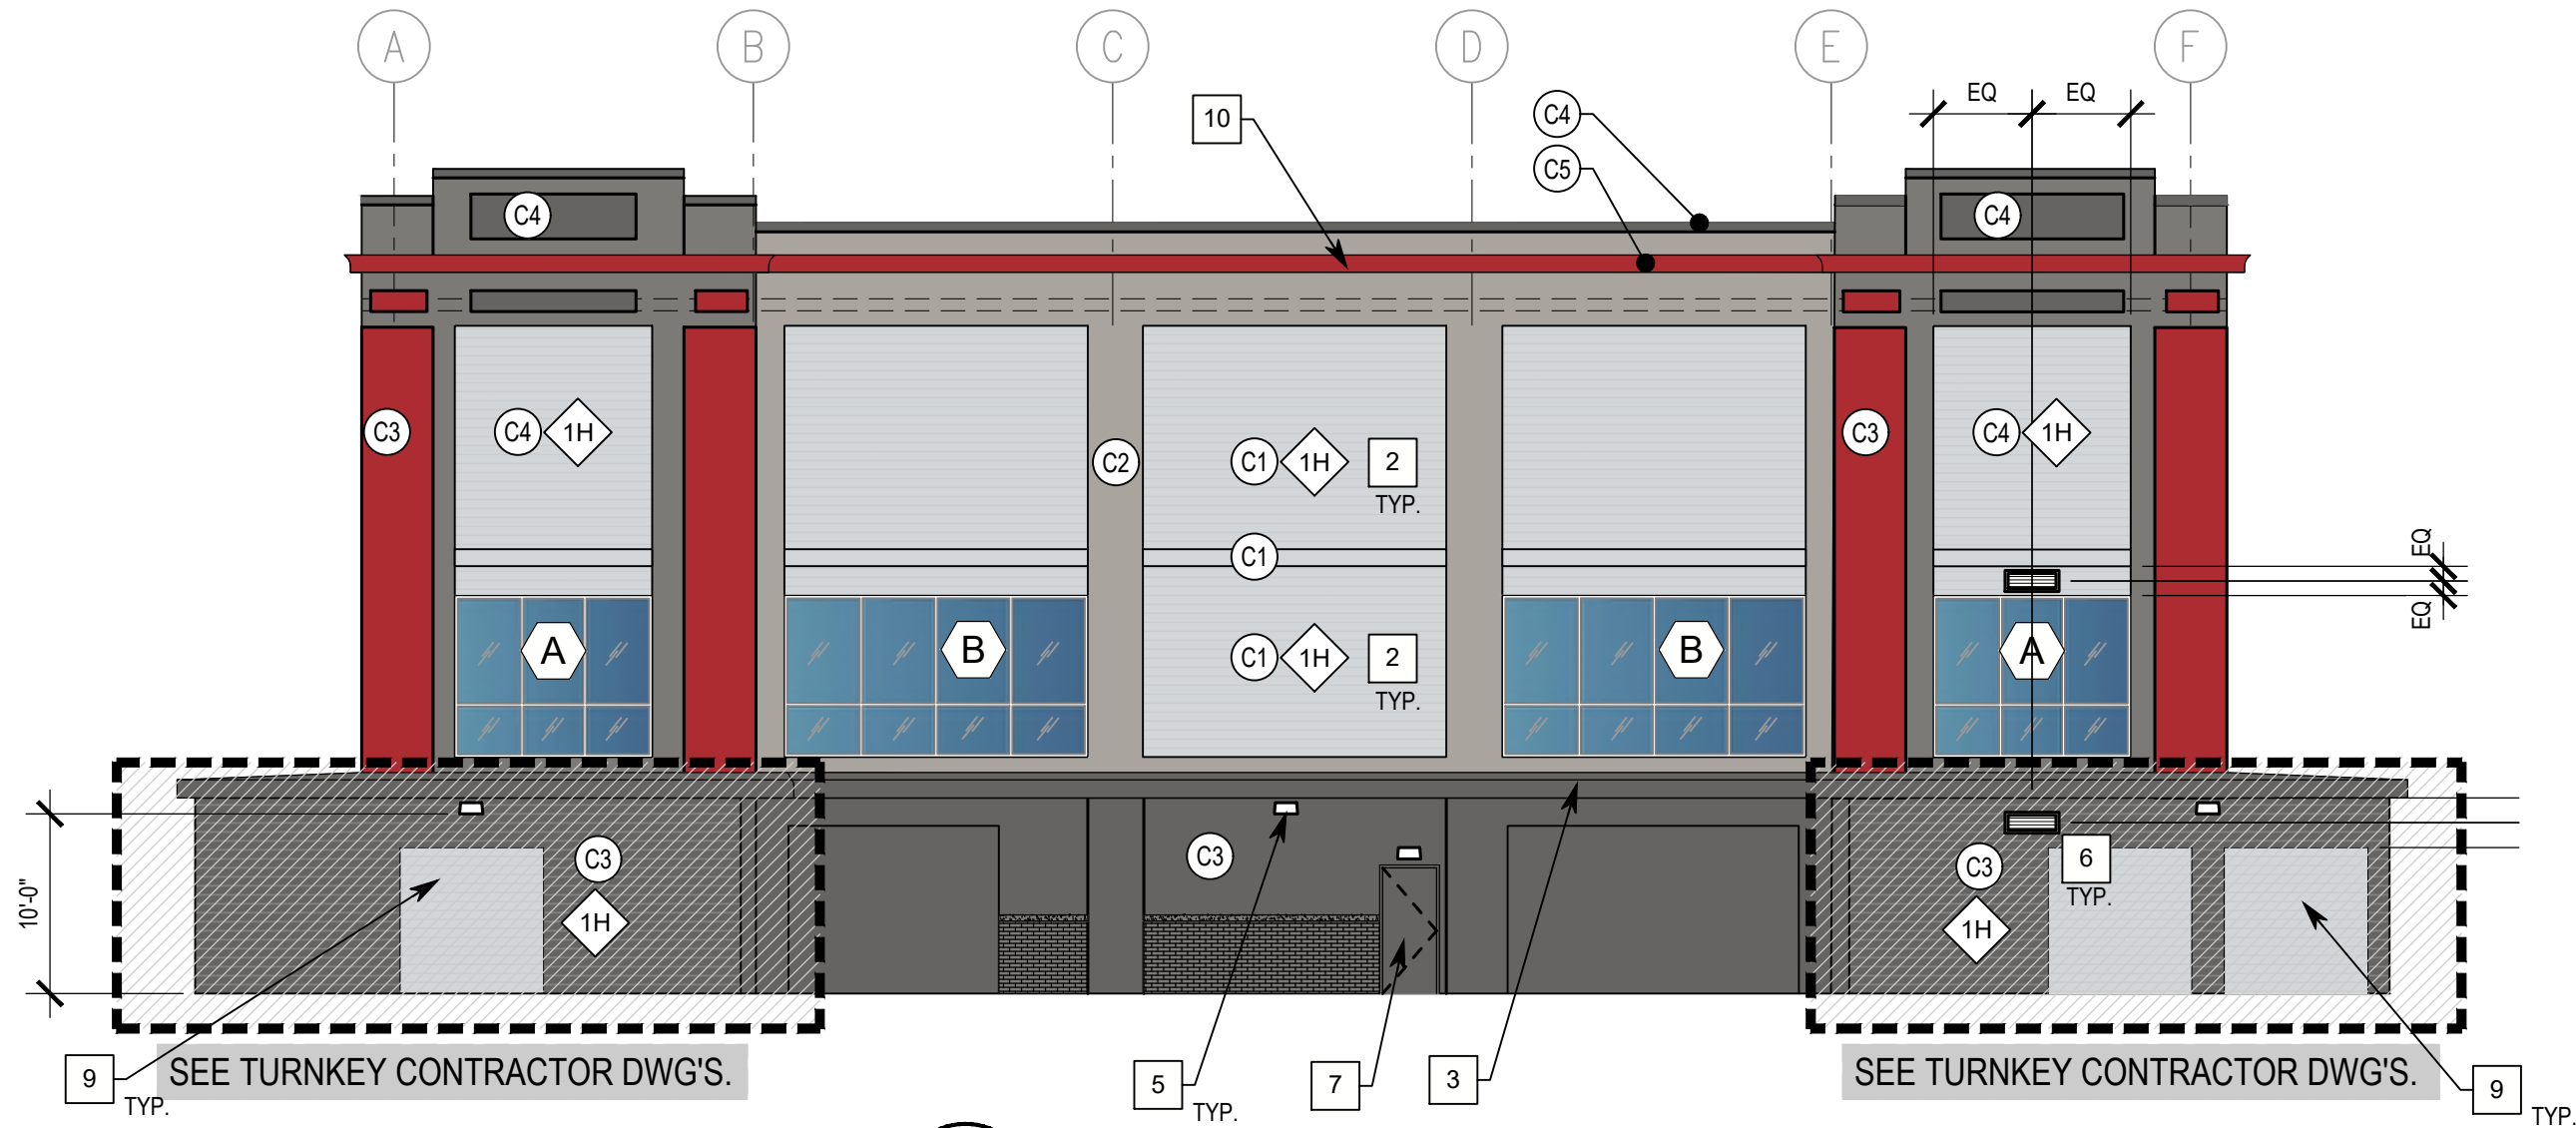

2 WEST ELEVATION
A5.1.2 SCALE: 3/32" = 1'-0"

GMA
ARCHITECTS
7930 CLAYTON ROAD, SUITE 300
RICHMOND HEIGHTS, MO 63117
P: (314) 822-5191
WWW.GMA-ARCHITECTS.COM

ARCO
MURRAY

4925 GREENVILLE AVE.
SUITE 915
DALLAS, TX 75206
P: (214) 377-6681
WWW.ARCOMURRAY.COM

STRUCTURAL
AME ENGINEERING, INC.
3113 WOODCREEK DRIVE
DOWNERS GROVE, IL 60515
P: (331) 251-2726

FRP STRUCTURAL REINFORCEMENT
TIPPING STRUCTURAL
1906 SHATTUCK AVENUE
BERKELEY, CA 94704
P: (510) 549-1906


MECHANICAL
HENDERSON ENGINEERS, INC.
111 S INDEPENDENCE WALL E, SUITE 607
PHILADELPHIA, PA
P: (217) 635-4038

ELECTRICAL
HENDERSON ENGINEERS, INC.
111 S INDEPENDENCE WALL E, SUITE 607
PHILADELPHIA, PA
P: (217) 635-4038

PLUMBING
HENDERSON ENGINEERS, INC.
111 S INDEPENDENCE WALL E, SUITE 607
PHILADELPHIA, PA
P: (217) 635-4038

STEEL DETAILER
AME ENGINEERING, INC.
3113 WOODCREEK DRIVE
DOWNERS GROVE, IL 60515
P: (331) 251-2726

PROJECT:
FRESNO SELF-STORAGE
1844 SOUTH CHERRY AVENUE
FRESNO, CALIFORNIA 93721

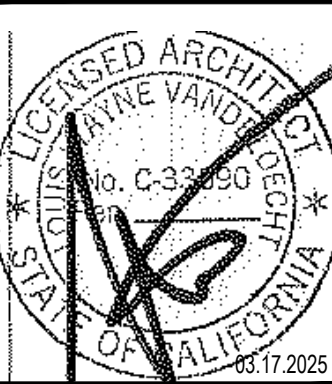

GMA JOB NO: GA1487
ARCO JOB NO: C939
DRAWN BY: JCR / TMS
PERMIT DATE: 03.17.2025

REVISIONS:

THIS DESIGN AND THESE DRAWINGS ARE THE PROPERTY OF GMA ARCHITECT. NO PORTION OF THIS WORK MAY BE REPRODUCED WITHOUT PRIOR WRITTEN PERMISSION FROM GMA ARCHITECTS, INC.

SHEET NUMBER
A5.1.2
EXTERIOR ELEVATIONS

ELEVATION GENERAL NOTES

1. PAINT ALL EXTERIOR ELECTRICAL EQUIPMENT, BOXES, AND CONDUIT TO MATCH ADJACENT WALL SURFACE.
2. PAINT ALL EXTERIOR HOLLOW METAL DOORS AND FRAMES TO MATCH ADJACENT WALL SURFACE.
3. GENERAL CONTRACTOR TO VERIFY AND COORDINATE ALL SIGNAGE WITH OWNER. PROVIDE ELECTRIC AND BLOCKING AS REQUIRED FOR ALL SIGNAGE.
4. COORDINATE FINAL LOCATIONS OF WALL PACK LIGHTS WITH ELECTRICAL DRAWINGS.
5. COORDINATE FINAL LOCATIONS OF LOUVERS WITH MECHANICAL DRAWING.
6. INSTALL ALL EXTERIOR FINISHES PER MANUFACTURE'S SPECIFICATIONS. METAL WALL PANELS TO BE INSTALLED W/ OVERLAPS IN THE DIRECTION OF PREVAILING WINDS

1. PAINT ALL EXTERIOR ELECTRICAL EQUIPMENT, BOXES, AND CONDUIT TO MATCH ADJACENT WALL SURFACE.
2. PAINT ALL EXTERIOR HOLLOW METAL DOORS AND FRAMES TO MATCH ADJACENT WALL SURFACE.
3. GENERAL CONTRACTOR TO VERIFY AND COORDINATE ALL SIGNAGE WITH OWNER. PROVIDE ELECTRIC AND BLOCKING AS REQUIRED FOR ALL SIGNAGE.
4. COORDINATE FINAL LOCATIONS OF WALL PACK LIGHTS WITH ELECTRICAL DRAWINGS.
5. COORDINATE FINAL LOCATIONS OF LOUVERS WITH MECHANICAL DRAWING.
6. INSTALL ALL EXTERIOR FINISHES PER MANUFACTURER'S SPECIFICATIONS. METAL WALL PANELS TO BE INSTALLED W/ OVERLAPS IN THE DIRECTION OF PREVAILING WINDS

ELEVATION KEY NOTES

1. NEW STOREFRONT SYSTEM AND GLAZING.
2. NEW METAL PANEL INFILL - SEE SECTIONS AND DETAILS.
3. PRE-MANUFACTURED OR BUILT IN THE FIELD METAL CANOPY OR ROOF - SIZE TO MATCH EXISTING. VERIFY IN U.N.O. - SEE WALL TURNKEY CONTRACTOR DRAWINGS AND STRUCTURAL DRAWINGS FOR FIELD DESIGN.
4. APPROXIMATE SIGNAGE LOCATION (BY OTHERS) - PROVIDE FIRE RETARDANT WOOD BLOCKING & ELECTRIC AS REQUIRED. SEE ELECTRICAL DRAWINGS AND SEPARATE SIGNAGE PERMIT DRAWINGS.
5. WALL MOUNTED LIGHT FIXTURE - FINISH OF HOUSING TO MATCH MATCH EXTERIOR FINISH IT RESIDES IN U.N.O. - SEE ELECTRICAL DRAWINGS AND TURNKEY CONTRACTOR DRAWINGS FOR FINAL MOUNTING HEIGHT
6. PRE-FINISHED METAL LOUVER - COLOR TO MATCH EXTERIOR FINISH IT RESIDES IN U.N.O. - SIZE, NOTED IS CLEAR FREE AREA - ROUGH OPENING TO BE 1" LARGER THAN OVERALL DIMENSIONS OF CLEAR FREE AREA - COORDINATE SIZES AND LOCATIONS WITH MECHANICAL DRAWINGS - SEE DETAILS ON SHEET A4.7.1 - COORDINATE WITH TURNKEY CONTRACTOR DRAWINGS TO INSTALL LOUVERS IN BETWEEN STRUCTURAL ELEMENTS IN EXTERIOR WALL.
7. PAINTED HOLLOW METAL DOOR & FRAME - PAINTED TO MATCH EXTERIOR FINISH IT RESIDES IN U.N.O. - SEE DOOR SCHEDULE
8. AUTOMATIC SLIDING DOORS - SEE DOOR SCHEDULE
9. NEW ROLL UP STORAGE UNIT DOOR BY STORAGE SYSTEM PROVIDER. VERIFY INFILD.
10. EXISTING CORNICE TO BE REPAINTED. COLOR TO BE 'CS'.

1. NEW STOREFRONT SYSTEM AND GLAZING.
2. NEW METAL PANEL INFILL - SEE SECTIONS AND DETAILS.
3. PRE-MANUFACTURED OR BUILT IN THE FIELD METAL CANOPY OR ROOF - SIZE TO MATCH EXISTING. VERIFY IN FIELD. SEE WALL TURNKEY CONTRACTOR DRAWINGS AND STRUCTURAL DRAWINGS FOR FINAL DESIGN.
4. APPROXIMATE SIGNAGE LOCATION (BY OTHERS) - PROVIDE FIRE RETARDANT WOOD BLOCKING & ELECTRIC AS REQUIRED. SEE ELECTRICAL DRAWINGS AND SEPARATE SIGNAGE PERMIT DRAWINGS.
5. WALL MOUNTED LIGHT FIXTURE - FINISH OF HOUSING TO MATCH MATCH EXTERIOR FINISH IT RESIDES IN U.N.O. - SEE ELECTRICAL DRAWINGS AND TURNKEY CONTRACTOR DRAWINGS FOR FINAL MOUNTING HEIGHT
6. PRE-FINISHED METAL LOUVER - COLOR TO MATCH EXTERIOR FINISH IT RESIDES IN U.N.O. - SIZE NOTED IS CLEAR FREE AREA - ROUGH OPENING TO BE 1" LARGER THAN OVERALL DIMENSIONS OF CLEAR FREE AREA - COORDINATE SIZES AND LOCATIONS WITH MECHANICAL DRAWINGS. SEE DETAIL ON SHEET AA.7.1 - COORDINATE WITH TURNKEY CONTRACTOR DRAWINGS TO INSTALL LOUVERS IN BETWEEN STRUCTURAL ELEMENTS IN EXTERIOR WALL.
7. PAINTED HOLLOW METAL DOOR & FRAME - PAINTED TO MATCH EXTERIOR FINISH IT RESIDES IN U.N.O. - SEE DOOR SCHEDULE
8. AUTOMATIC SLIDING DOORS - SEE DOOR SCHEDULE
9. NEW ROLL UP STORAGE UNIT DOOR BY STORAGE SYSTEM PROVIDER. VERIFY INFILL.
10. EXISTING CORNER TO BE REPAINTED .COLOR TO BE 'C5'.

BUILDING MATERIALS

	=		HORIZONTAL PANEL #1 (MBCI - 7.2 PANEL) 22 GA
---	---	---	---

 =  HORIZONTAL PANEL #1
(MBCI - 7.2 PANEL) 22 GA

BUILDING MATERIAL COLORS

	=	(C1)	MBCI - SNOW WHITE
	=	(C2)	MBCI - ASH GRAY
	=	(C3)	MBCI - SLATE GRAY
	=	(C4)	MBCI - CHARCOAL GRAY
	=	(C5)	CUBESMART RED


 = (C1) MBCI - SNOW WHITE

 = (C2) MBCI - ASH GRAY

 = (C3) MBCI - SLATE GRAY

 = (C4) MBCI - CHARCOAL GRAY

 = (C5) CUBESMART RED

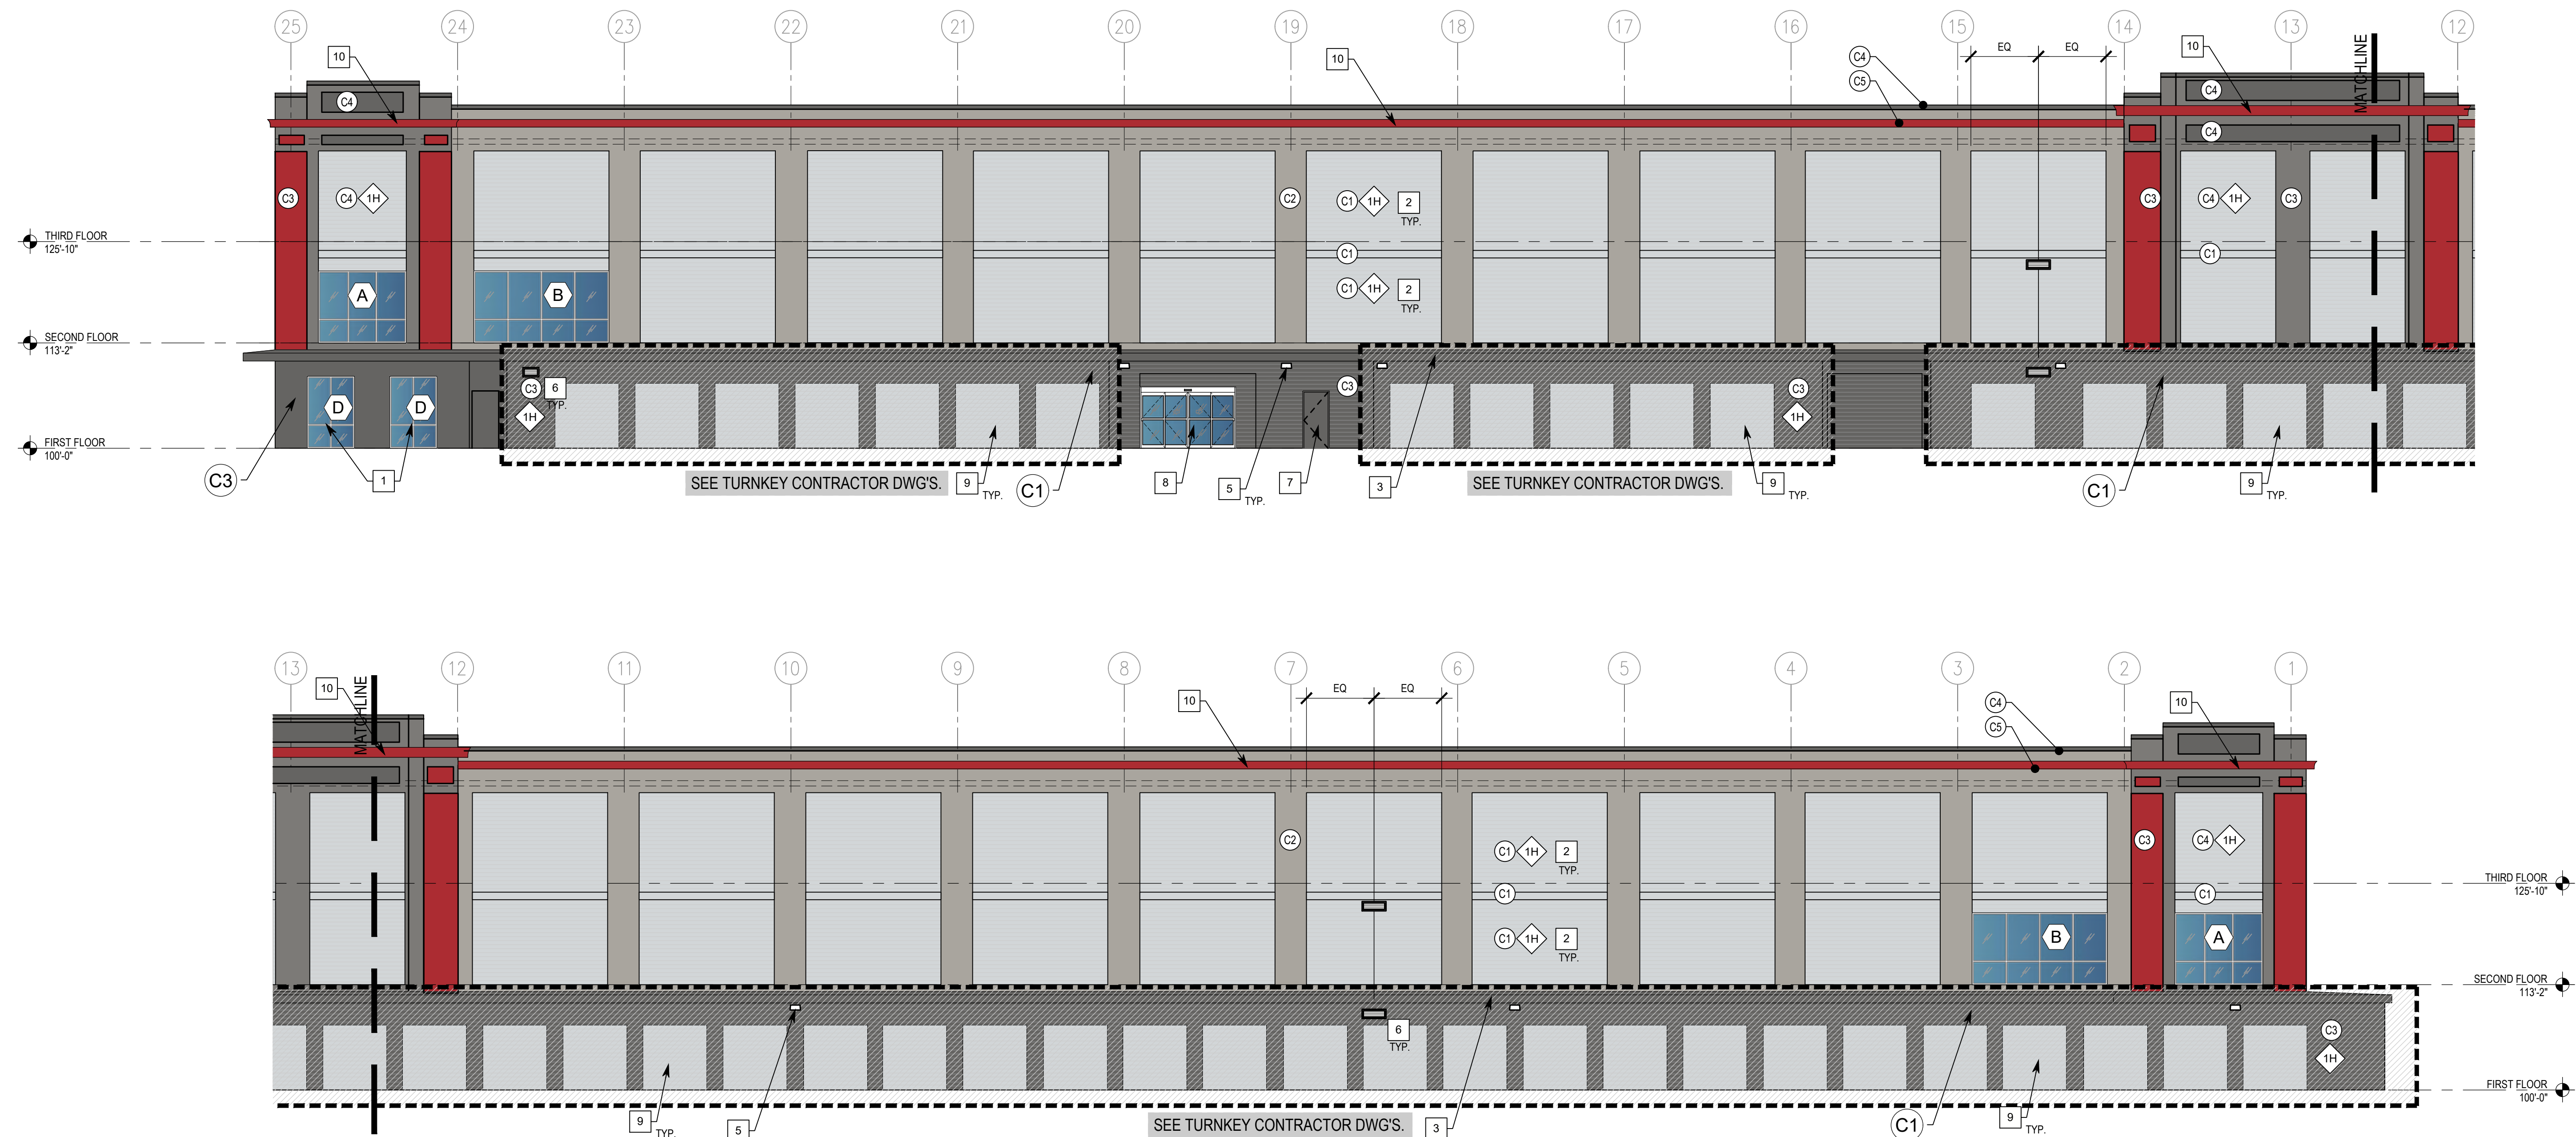

2 NORTH ELEVATION

SCALE: 3/32" = 1'-0"