


Exhibit A

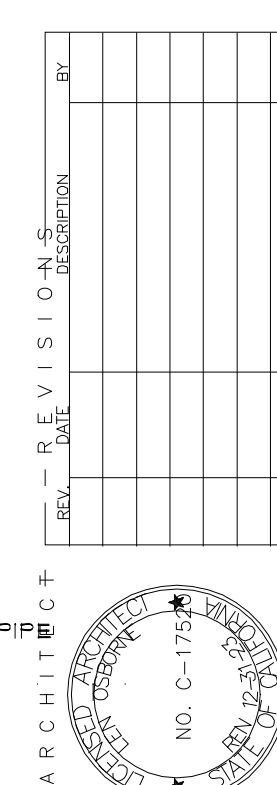


— PROJECT — OWNER — —
 ”LOS PUEBLOS”
 MULTI-FAMILY RESIDENTIAL DEVELOPMENT
 N CHESTNUT AVE
 FRESNO, CA


V I G E N
I N C O R P O R A T E
P L A N N I N G A R C H I T E C T U R E I N T E R I O R
E N G I N E E R I N G
516 W. 54th Ave., Suite 101, Fresno, CA 93704
Tel: (559) 268-4776; Fax: (559) 230-1721

[illegible]


CITY OF FRESNO DARM DEPT

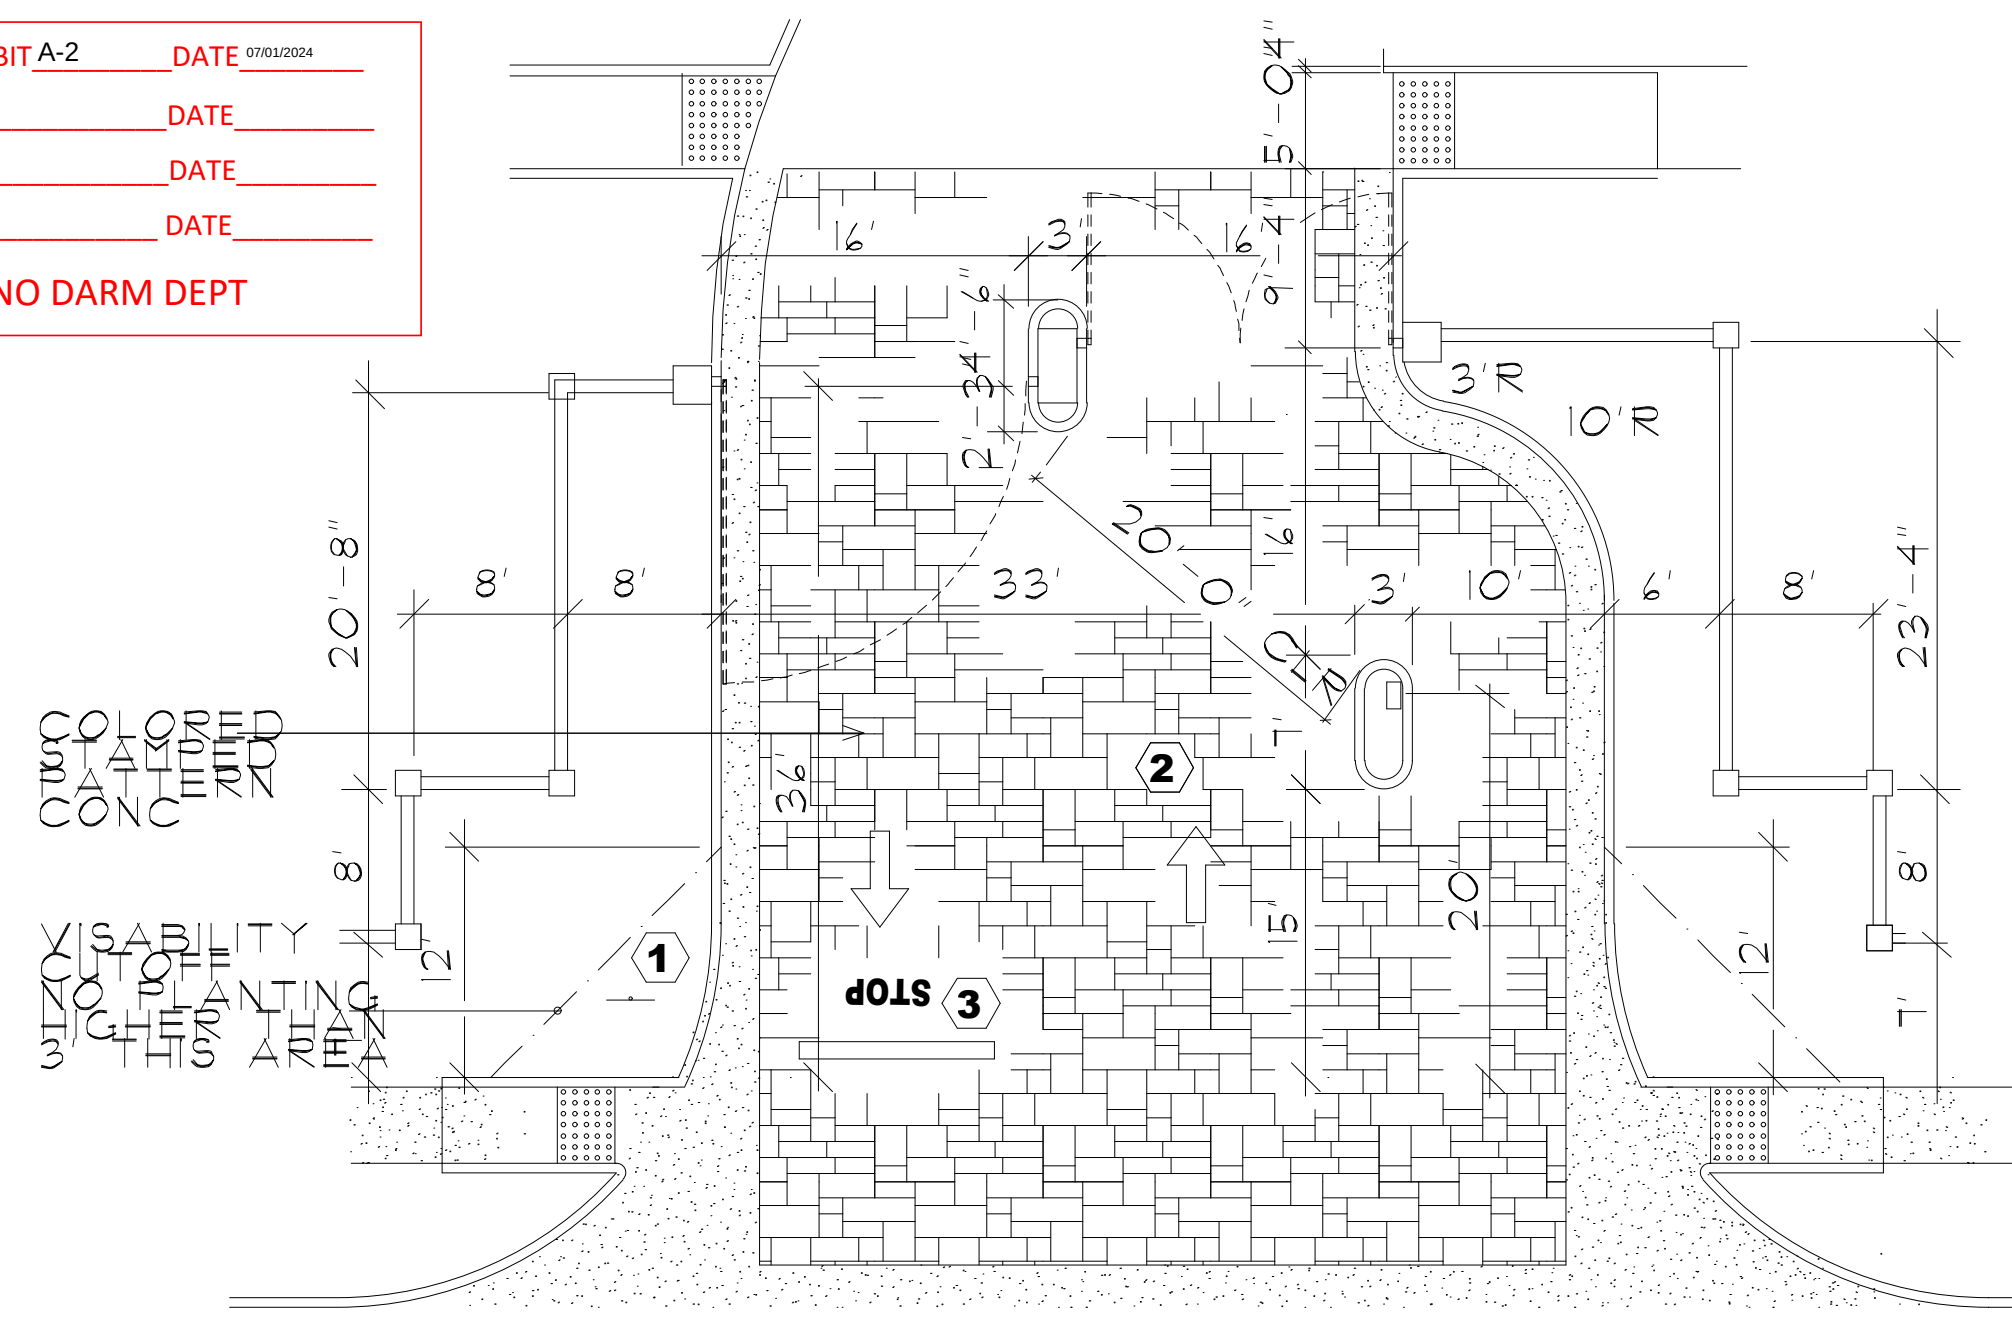


GATED APPROACH ENLARGEMENTS

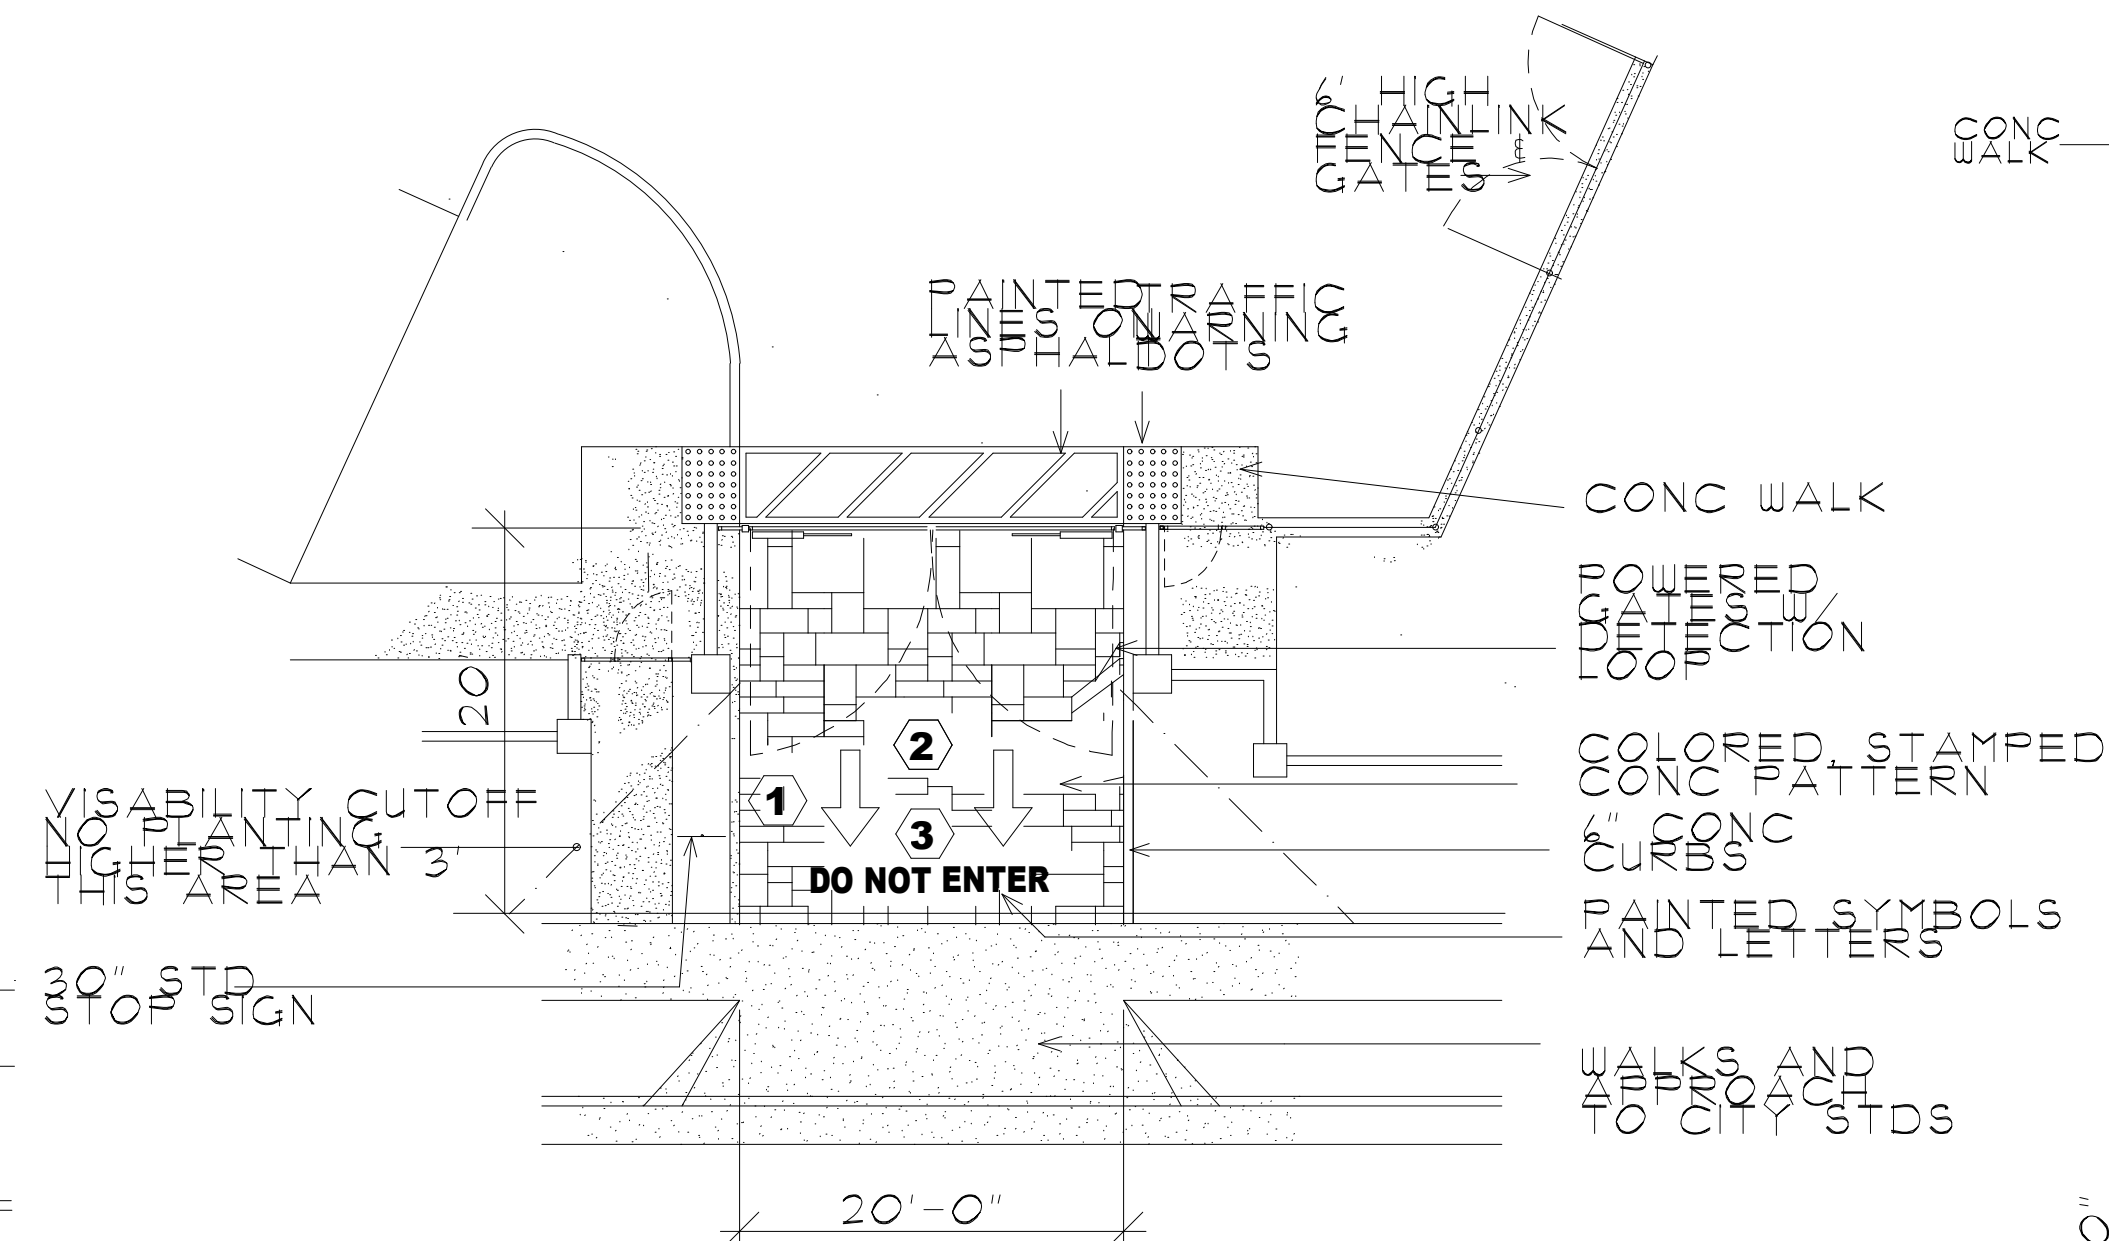


TYPICAL GARAGE FLOOR PLAN

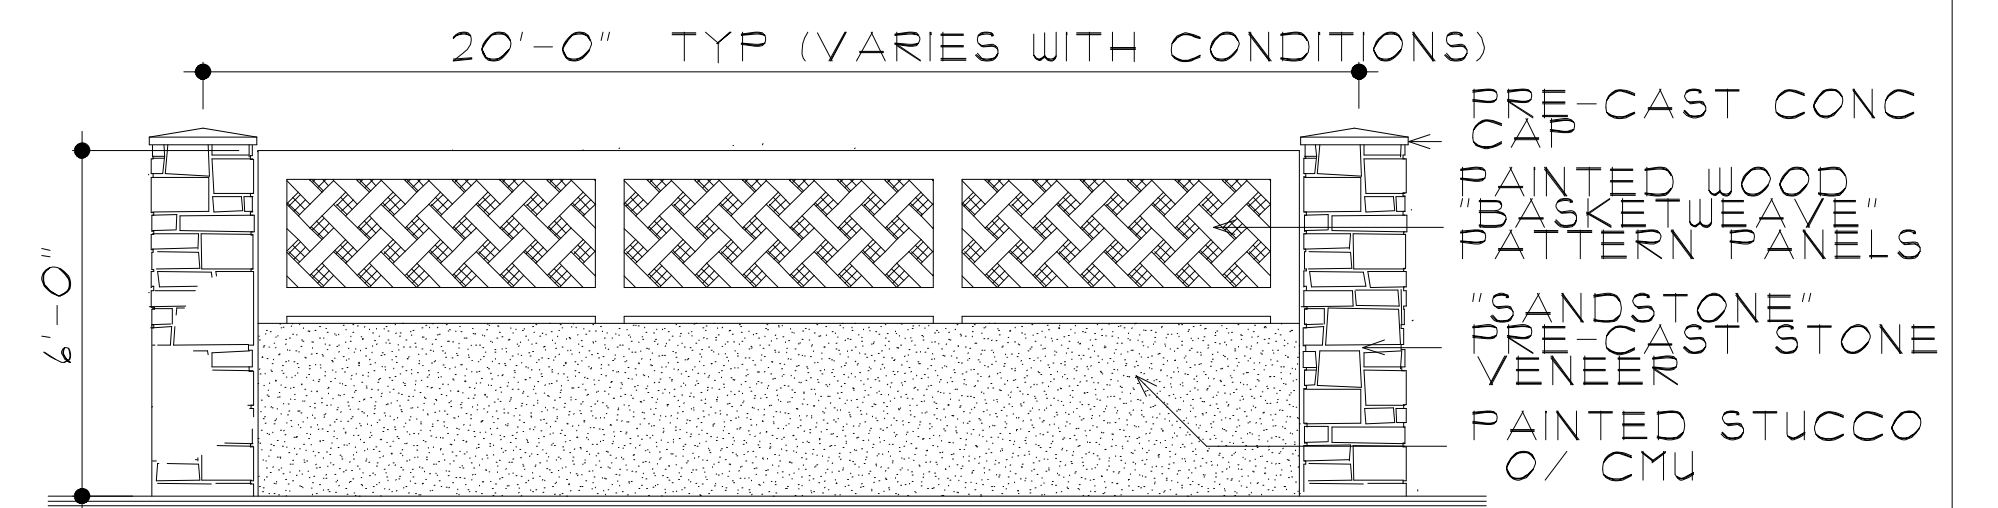


TYPICAL STREET FRONT FENCE

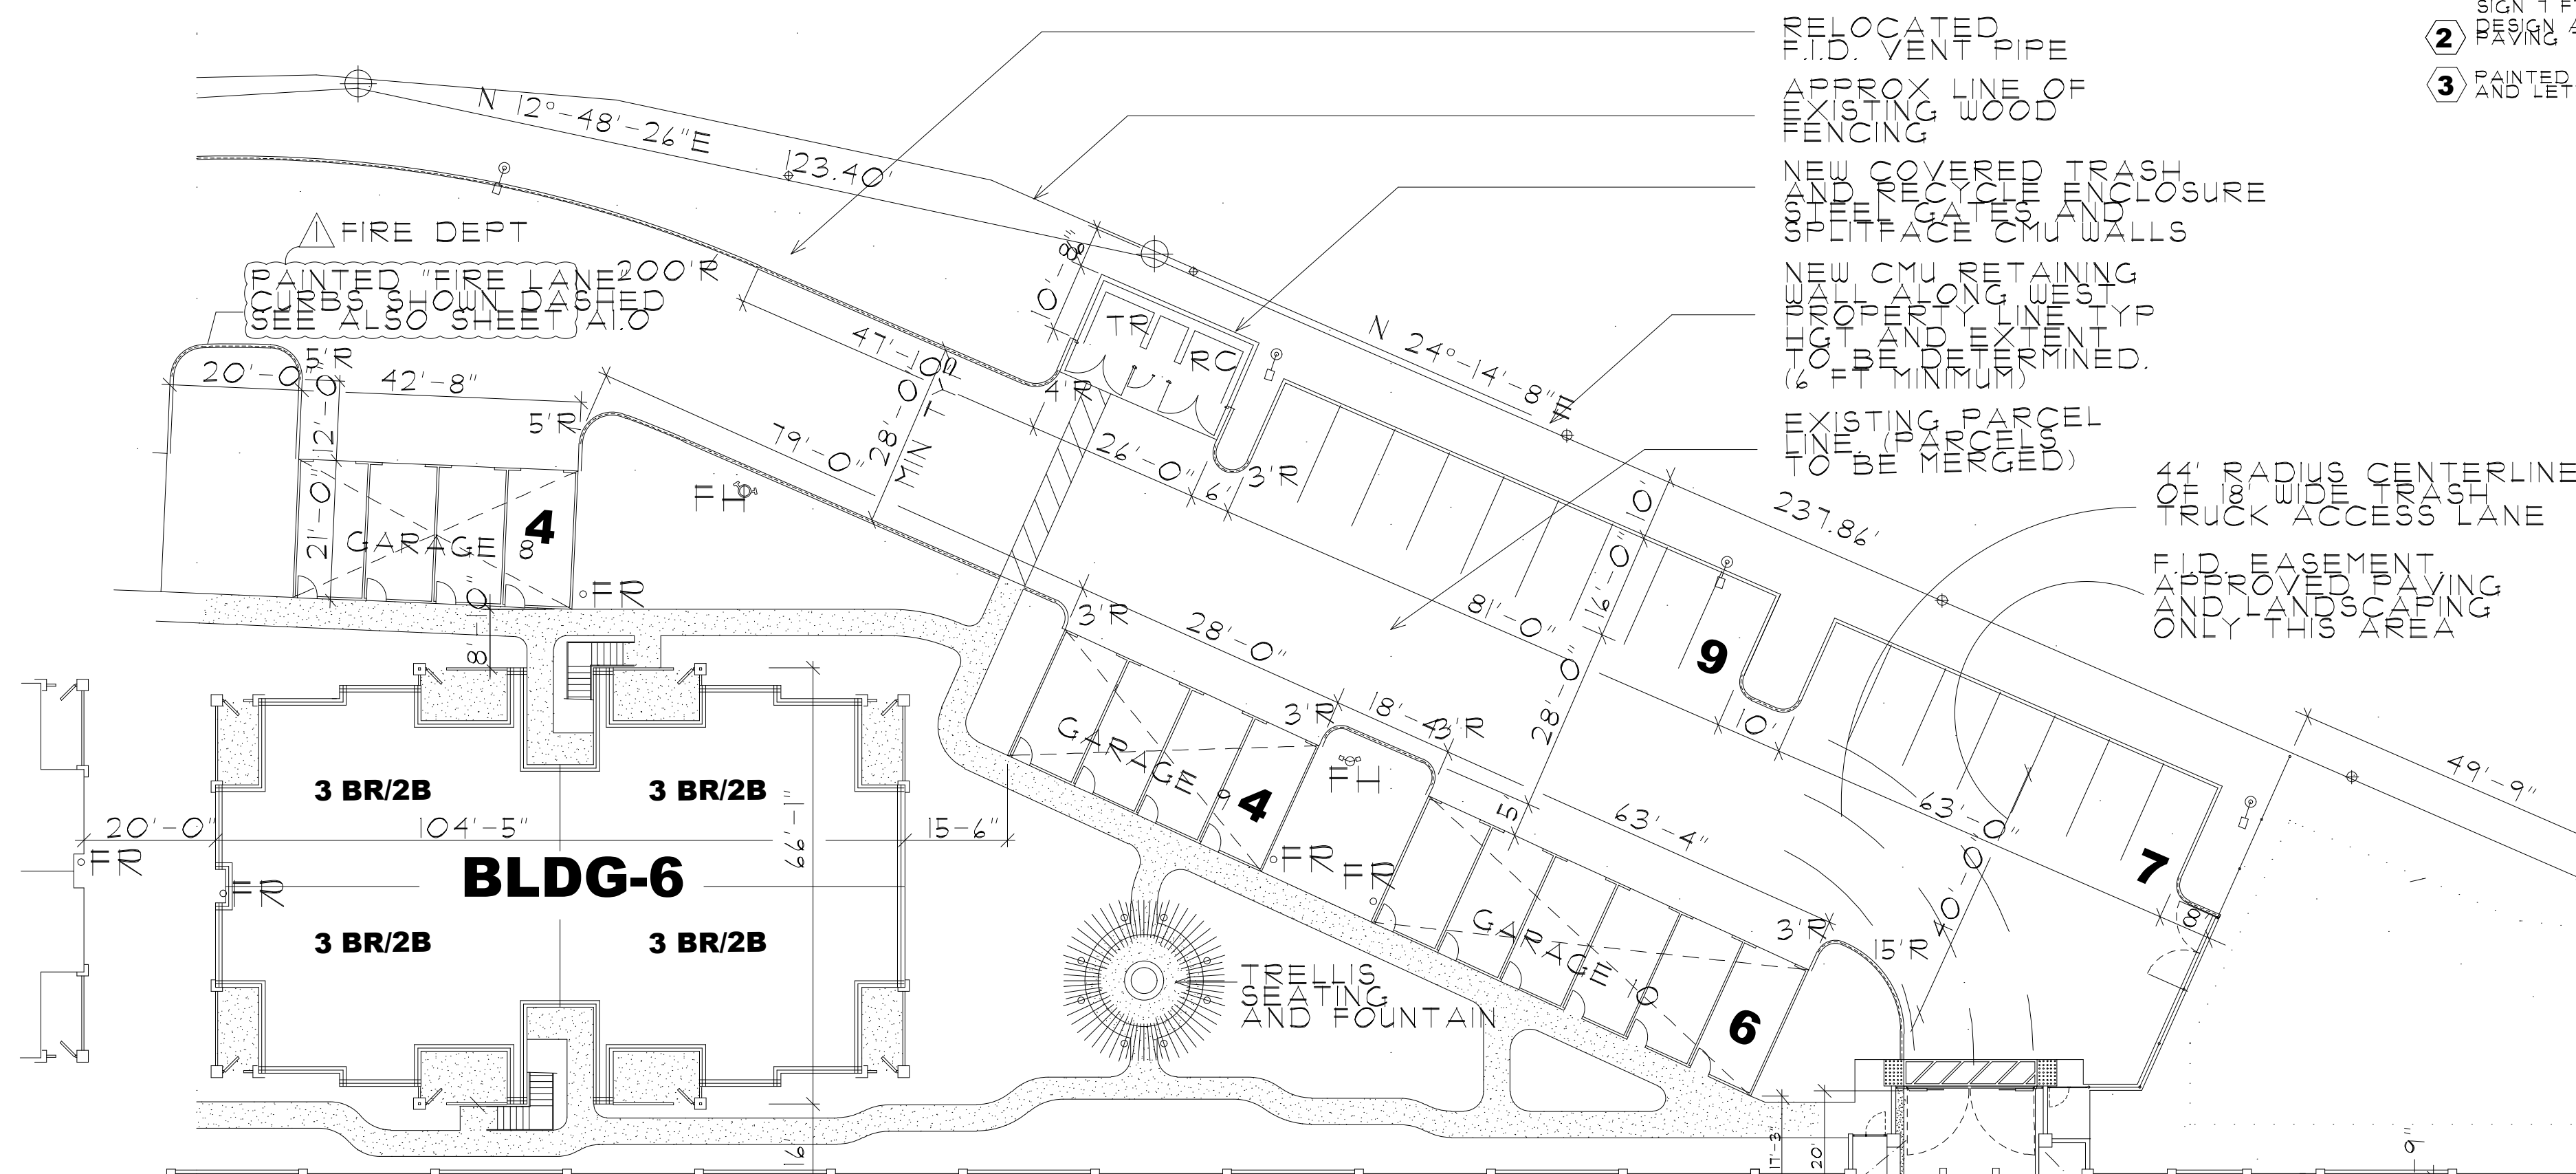


WEST PROP LINE FENCE NTS

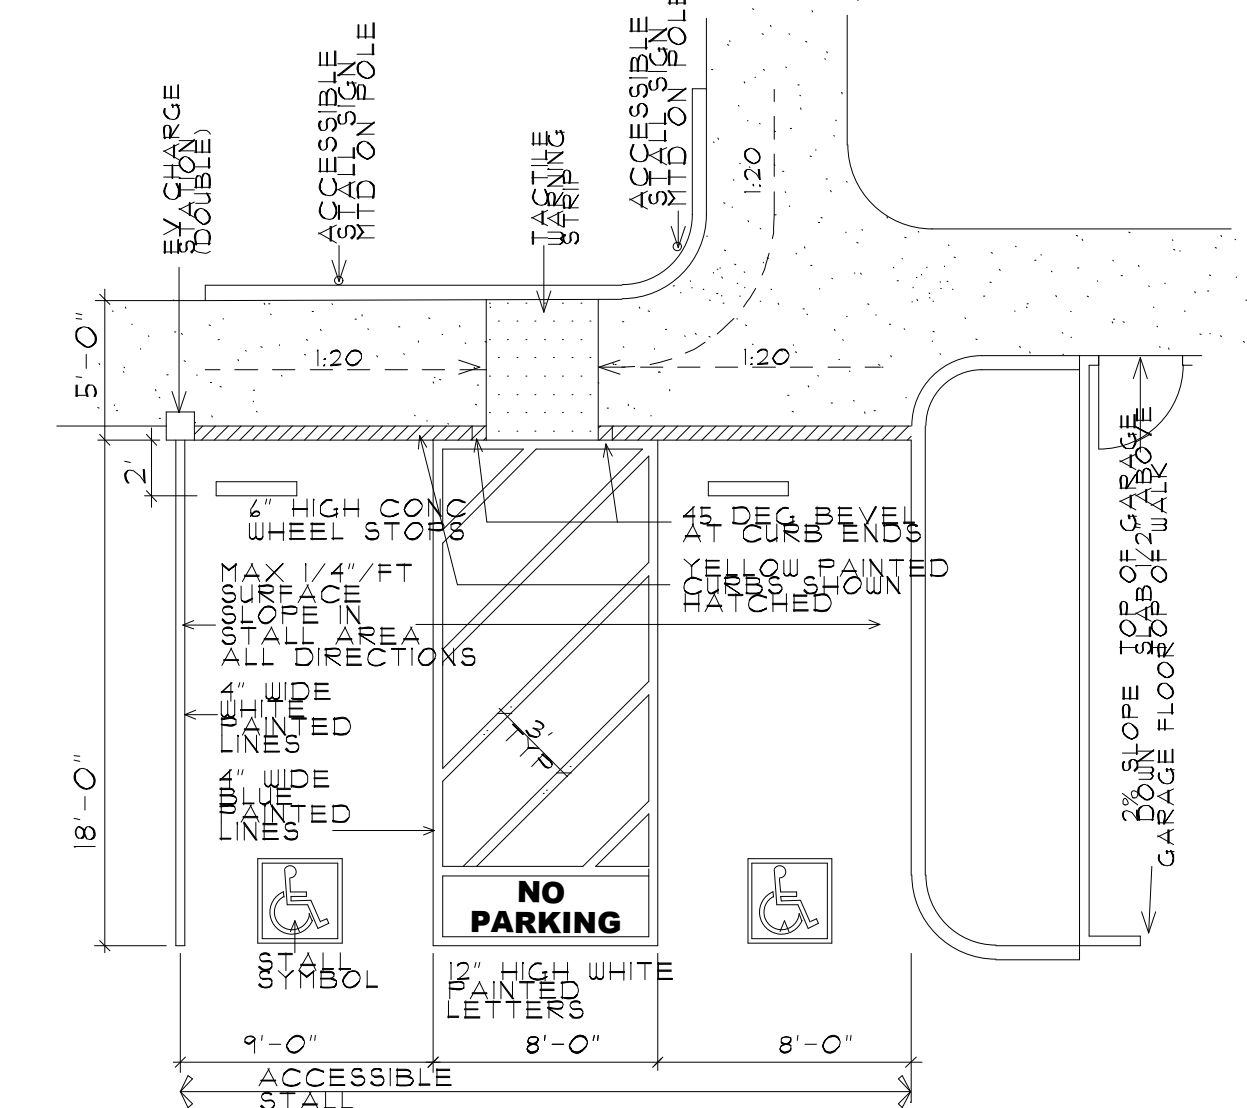

ACCESSIBLE STALLS

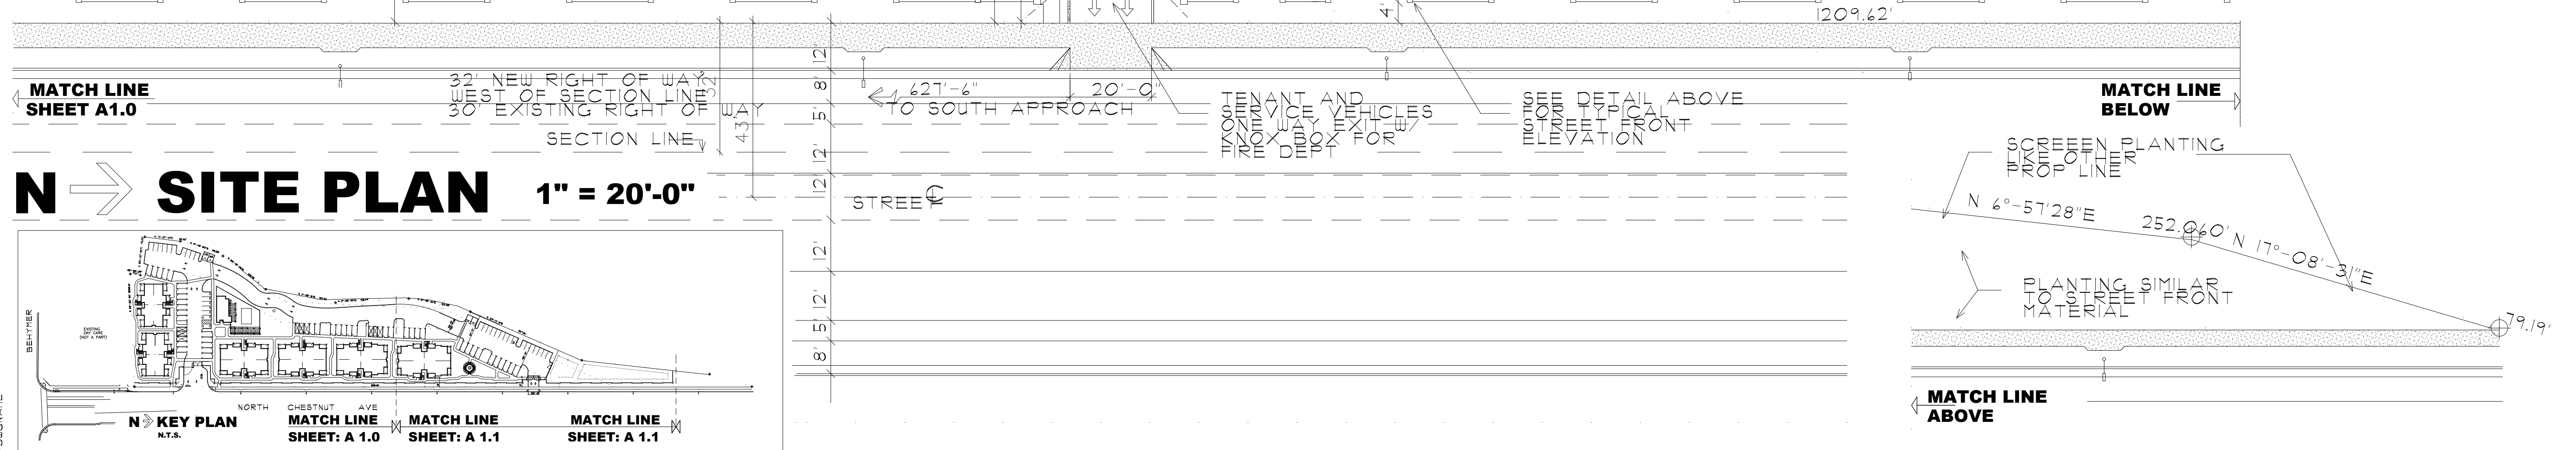


N **SITE PLAN** **1" = 20'-0"**

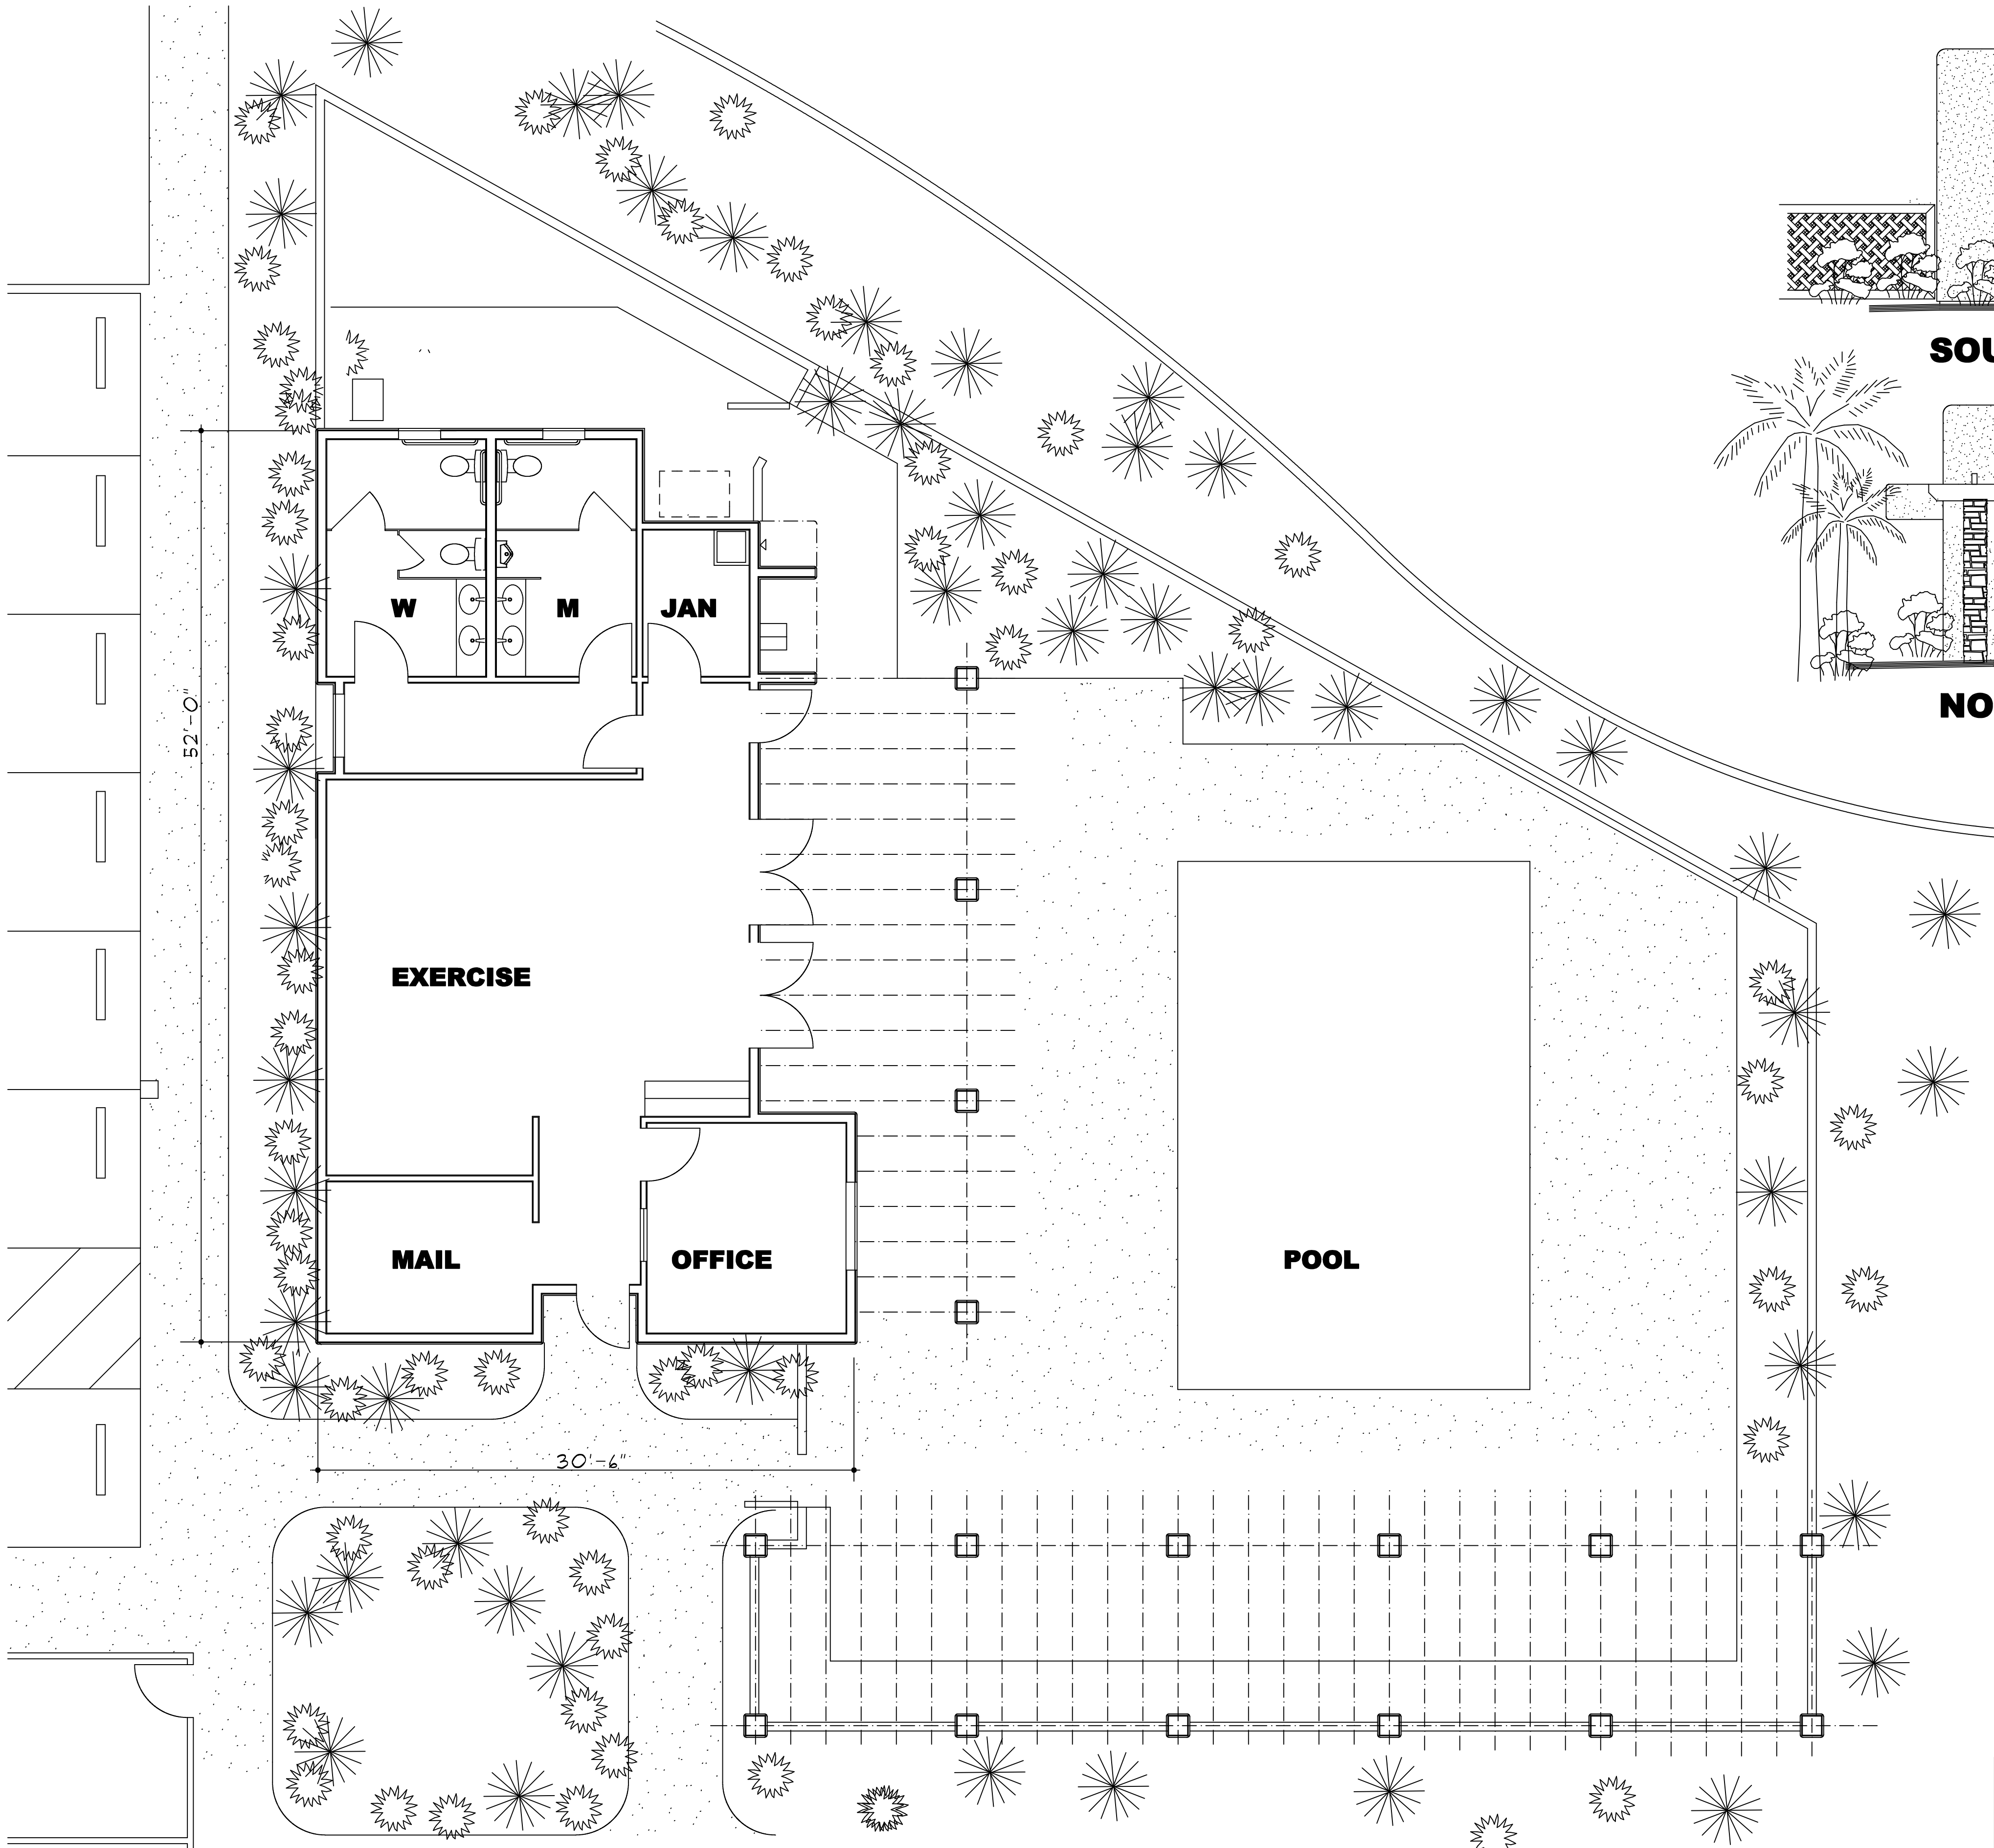


CLUB HOUSE / OFFICE FLOOR PLAN

3/16" = 1'-0"


APPL. NO. P22-03749 EXHIBIT E-1 DATE 11/09/2023
PLANNING REVIEW BY _____ DATE _____
TRAFFIC ENG. _____ DATE _____
APPROVED BY _____ DATE _____
CITY OF FRESNO DARM DEPT

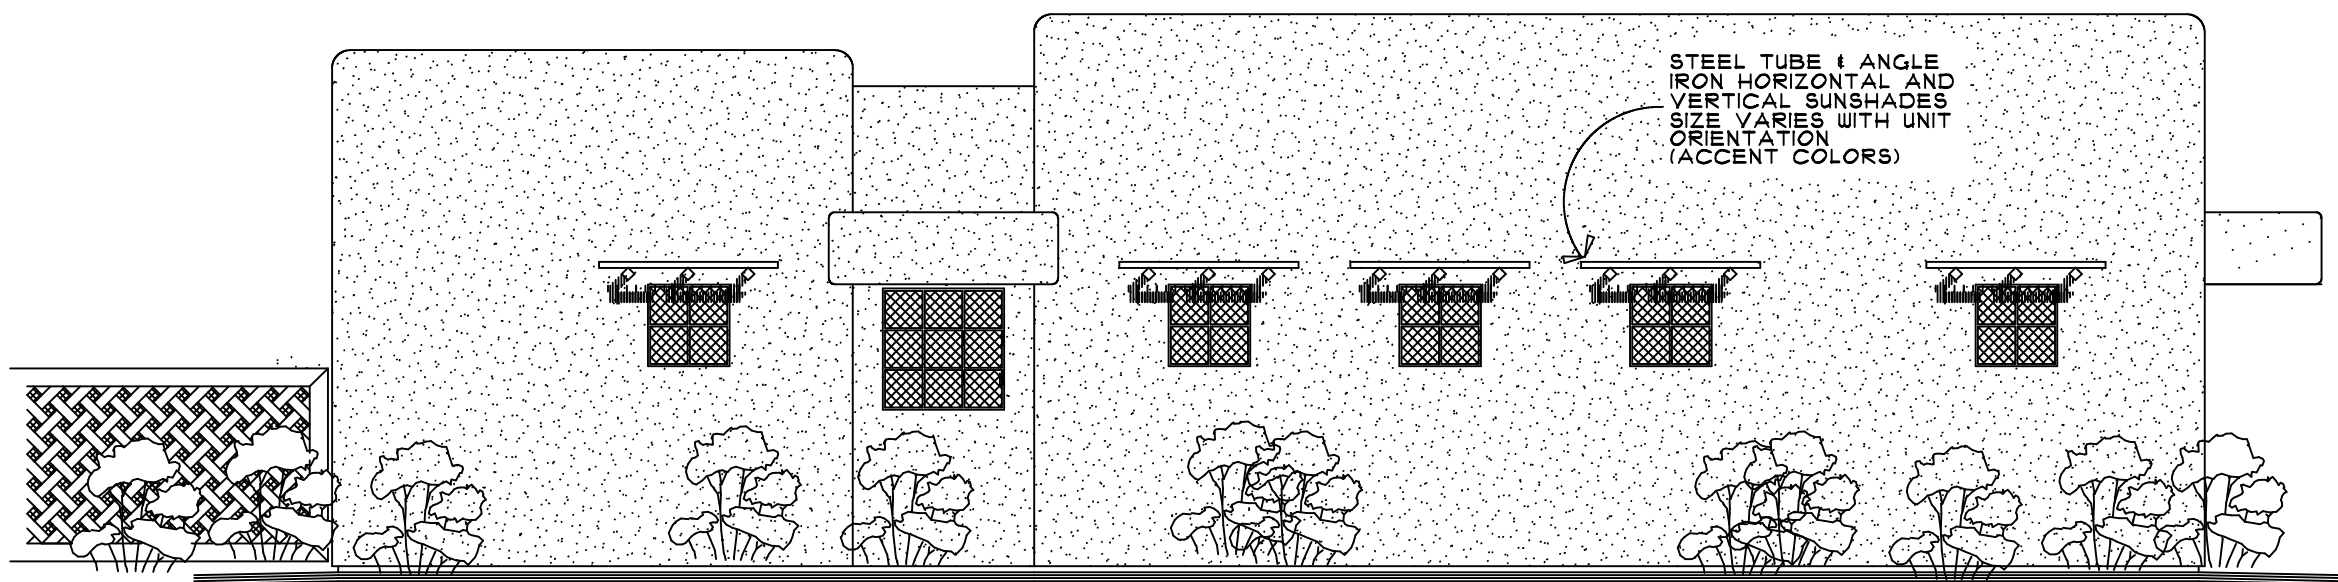


SOUTH

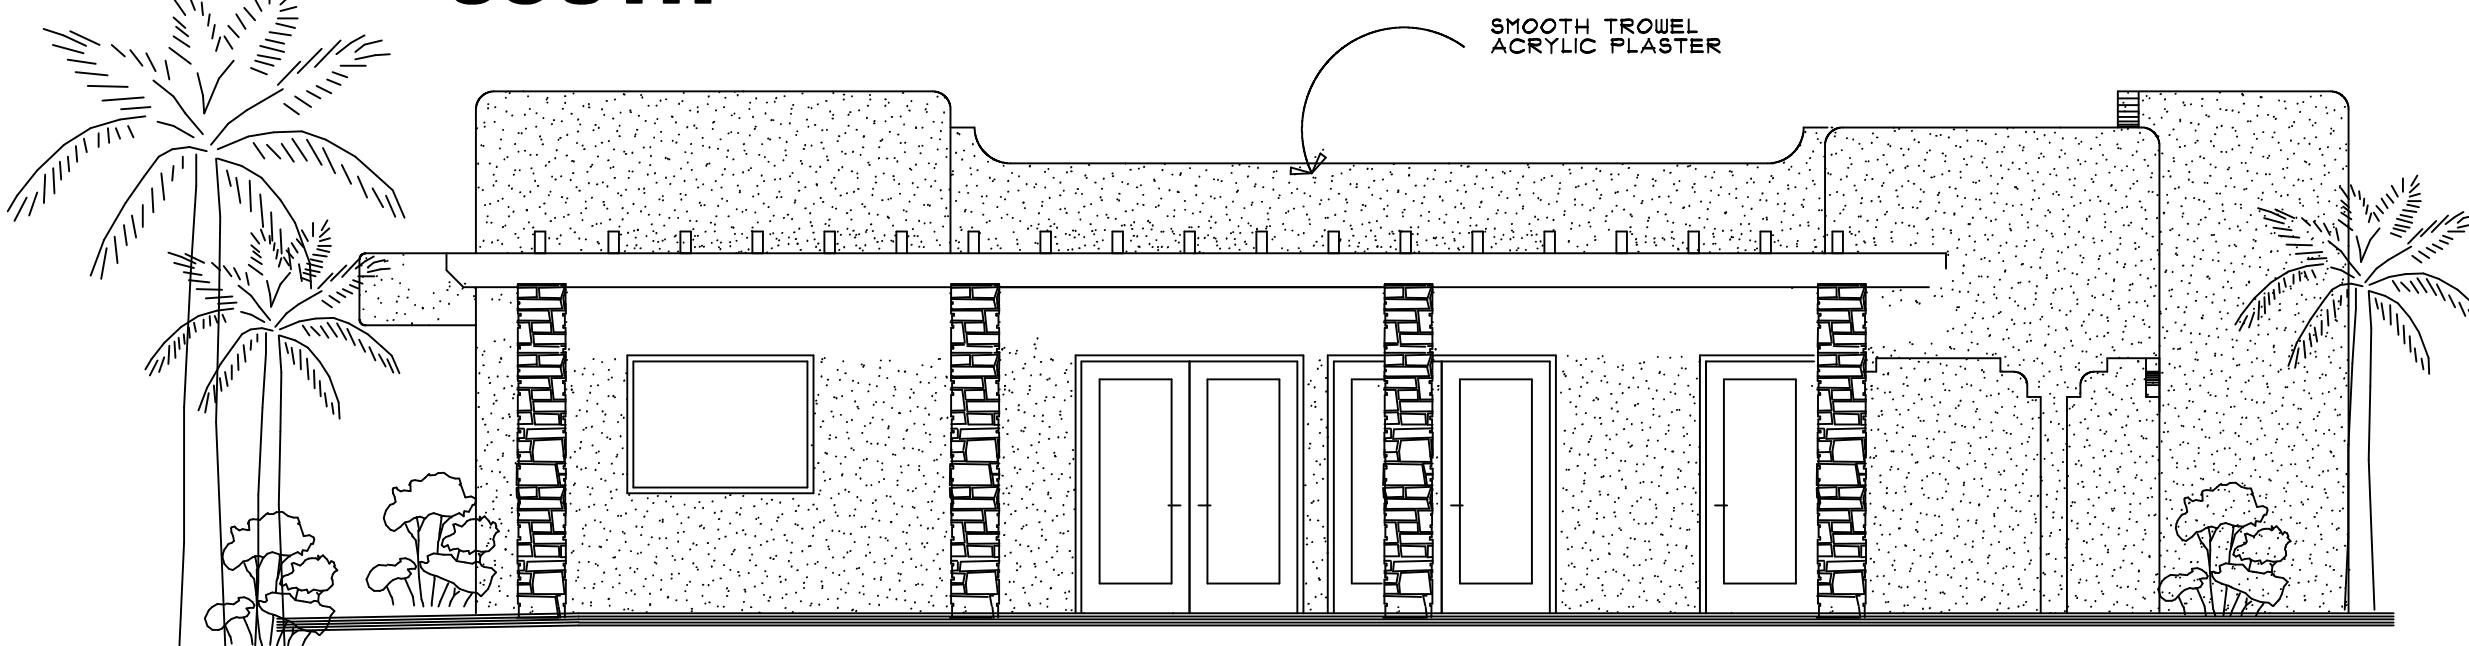


NORTH

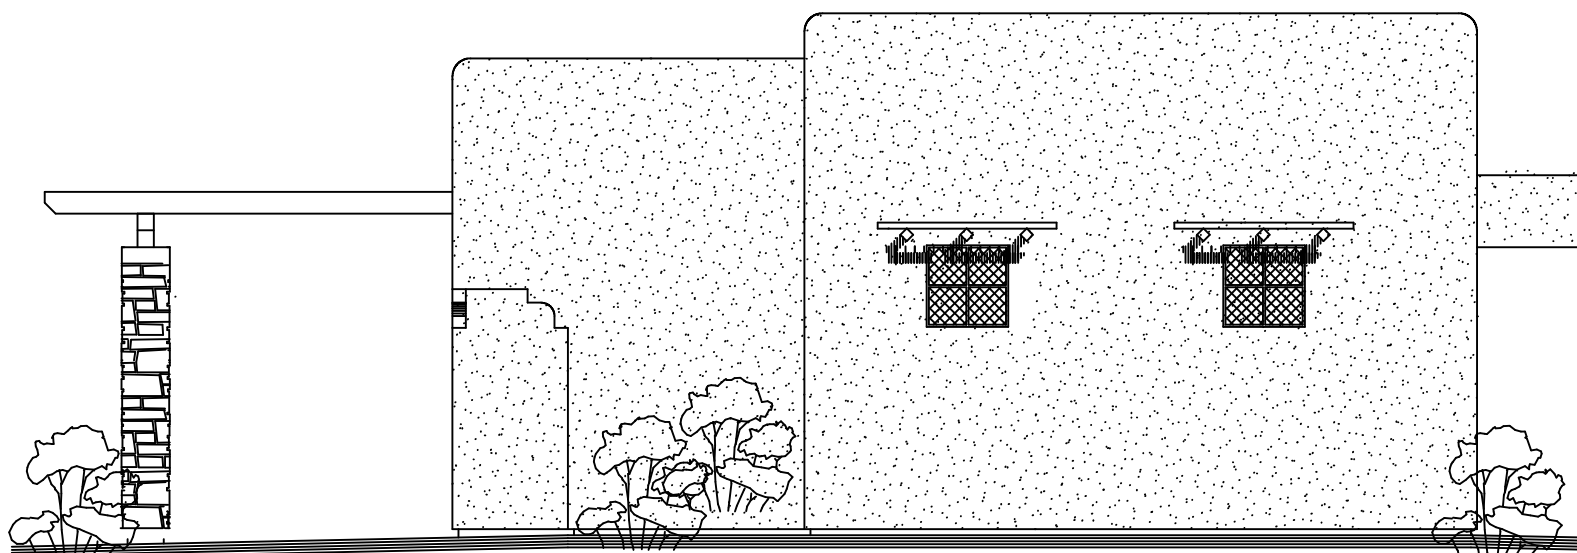


WEST

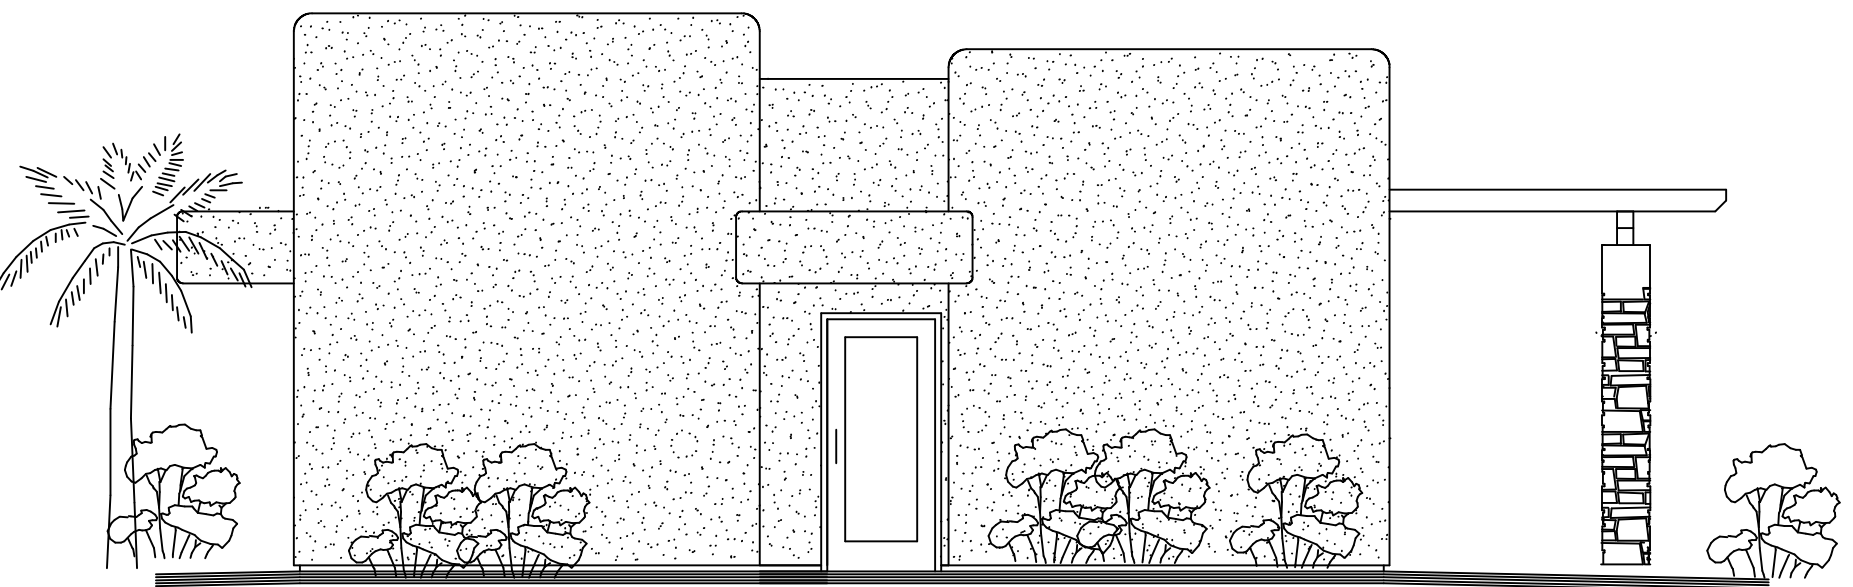

EAST
CLUBHOUSE EXTERIOR ELEVATIONS

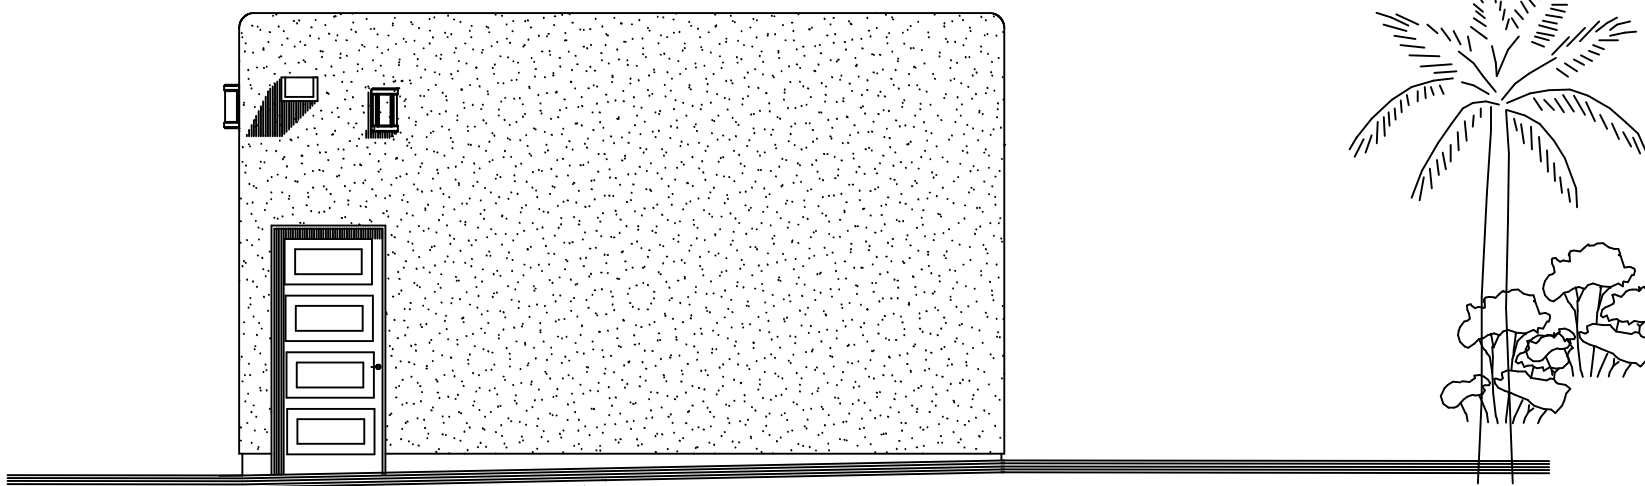


END

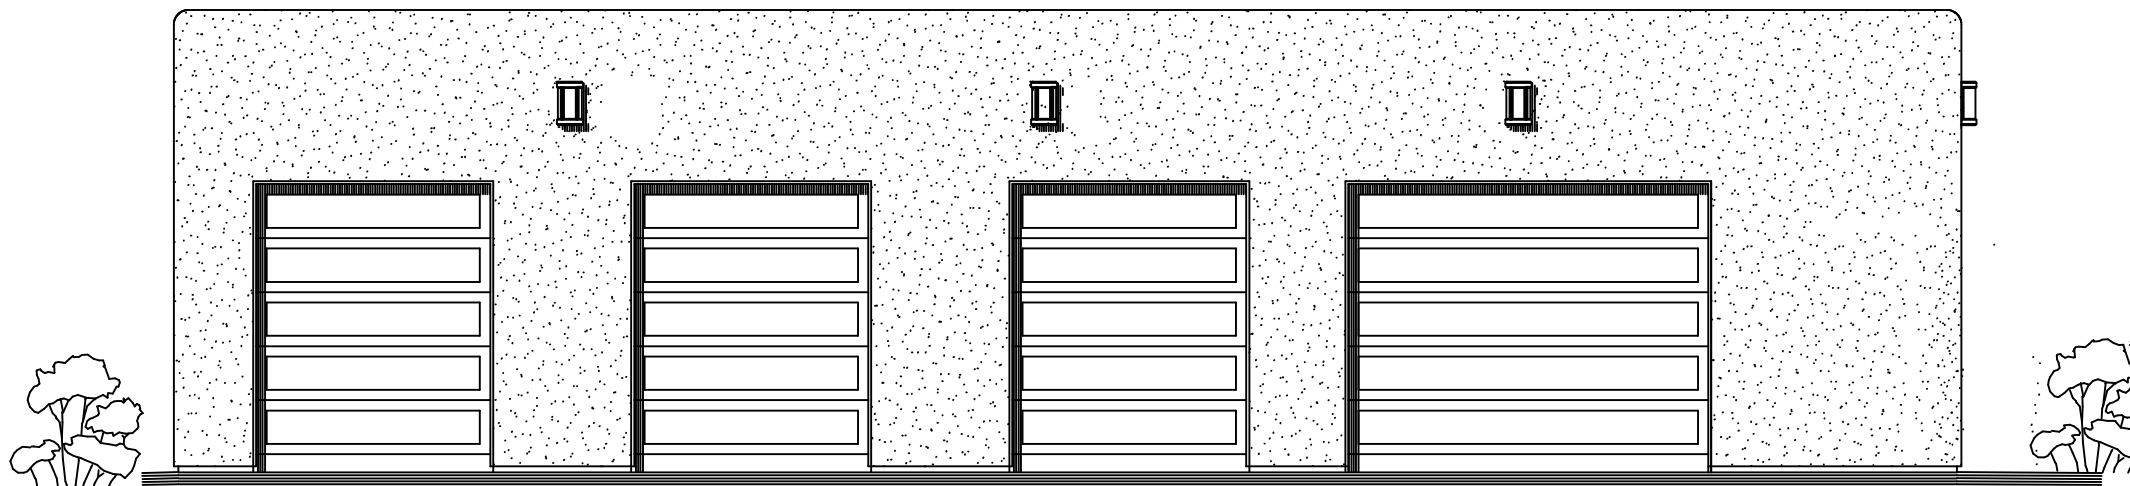


FRONT
TYPICAL GARAGE

REV.	REVISIONS	DATE

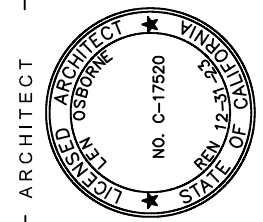







PROJECT - OWNER
"LOS PUEBLOS"
MULTI-FAMILY RESIDENTIAL DEVELOPMENT
N CHESTNUT AVE
FRESNO, CA

VIGEN
INCORPORATE
PLANNING ARCHITECTURE INTERIOR
DESIGN
1000 N. GARDEN AVE. SUITE 100, FRESNO, CA 93704
TEL: 559.241.1111 FAX: 559.241.1112
WWW.VIGEN.COM

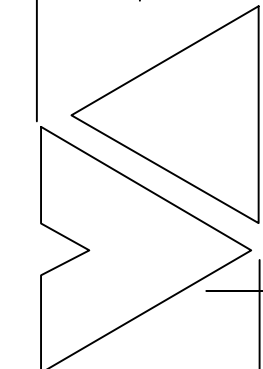

DATE:
20 DEC 20
2 MAY 23

SHEET NO.
A2.1
FPV ELEV

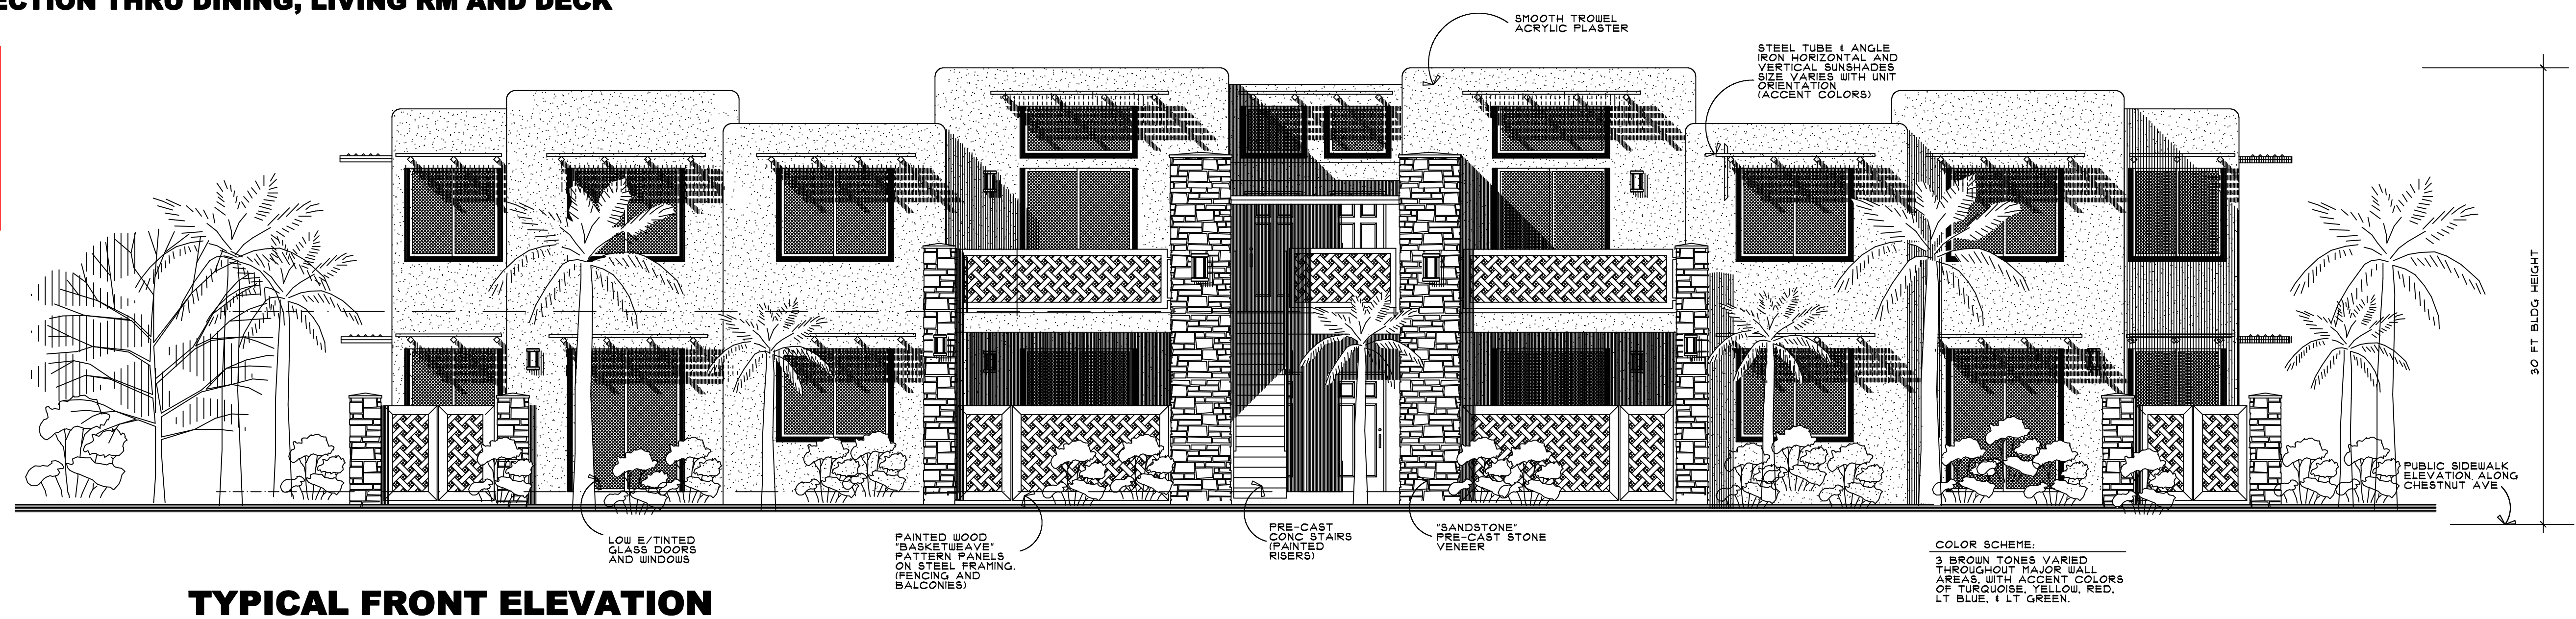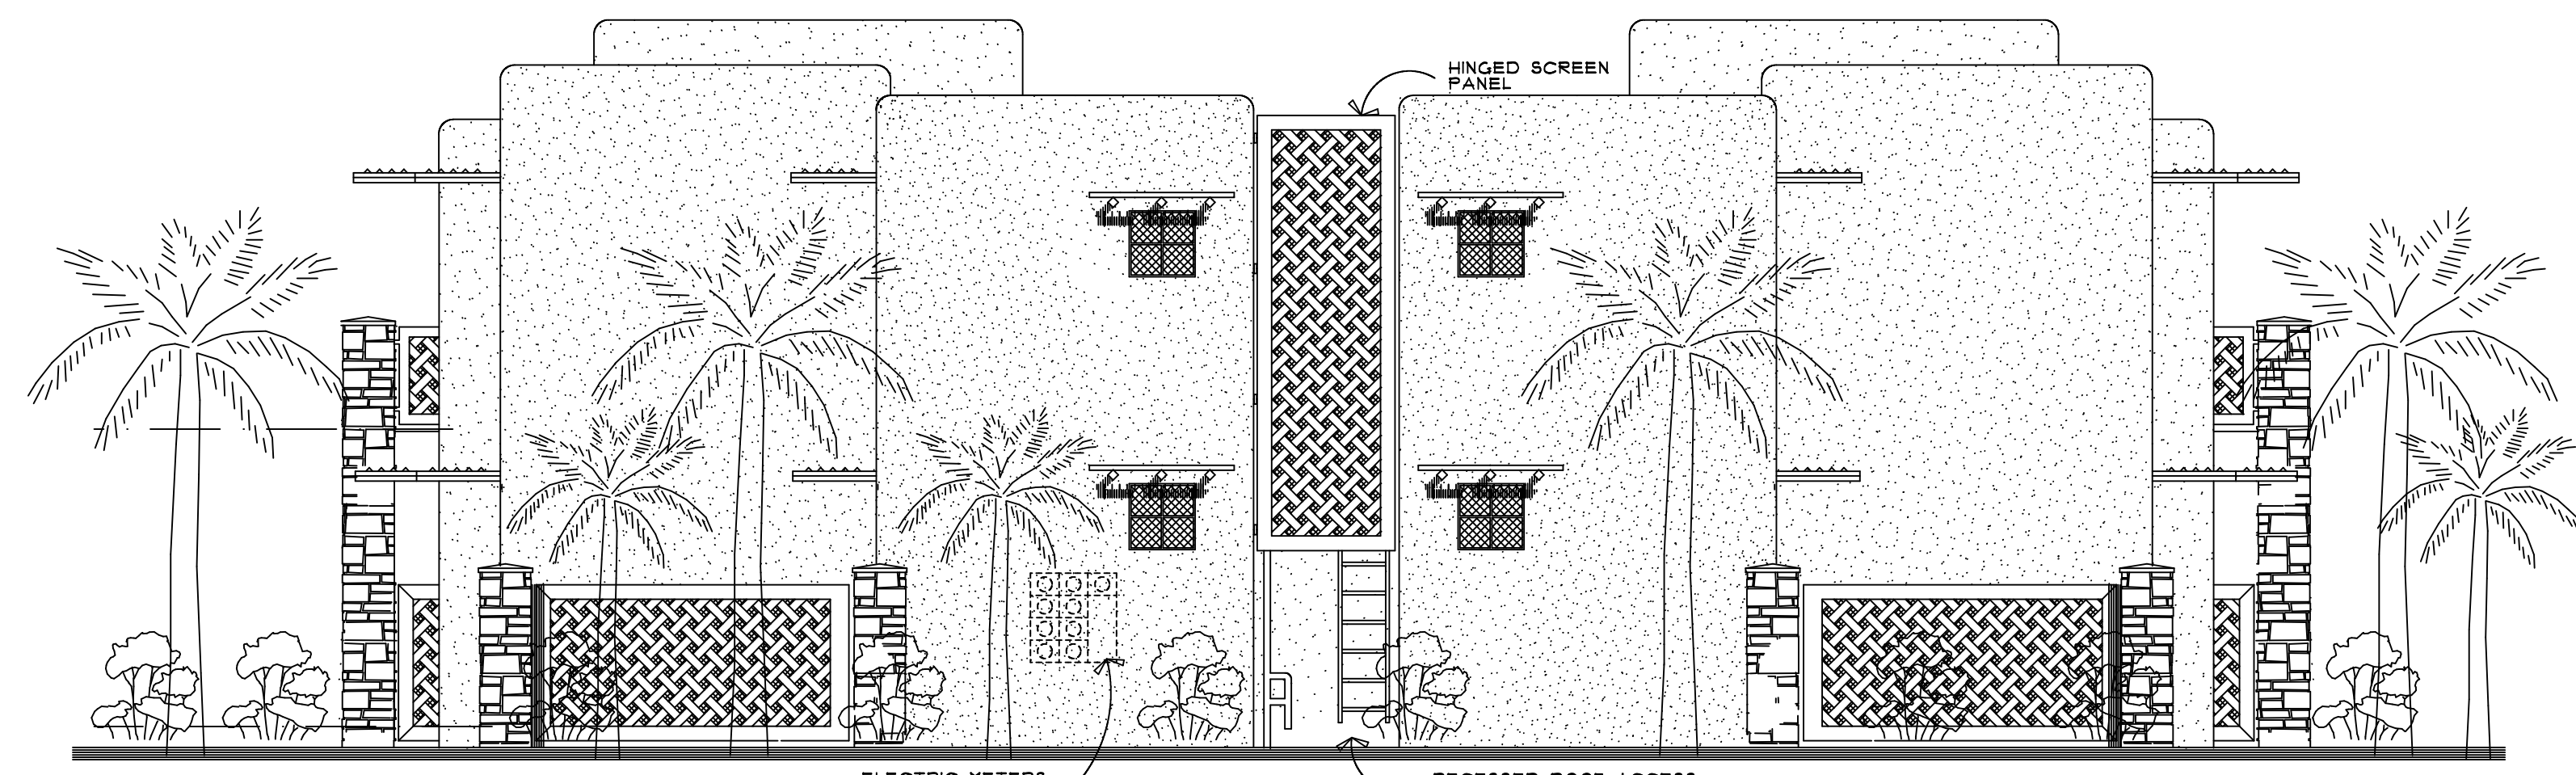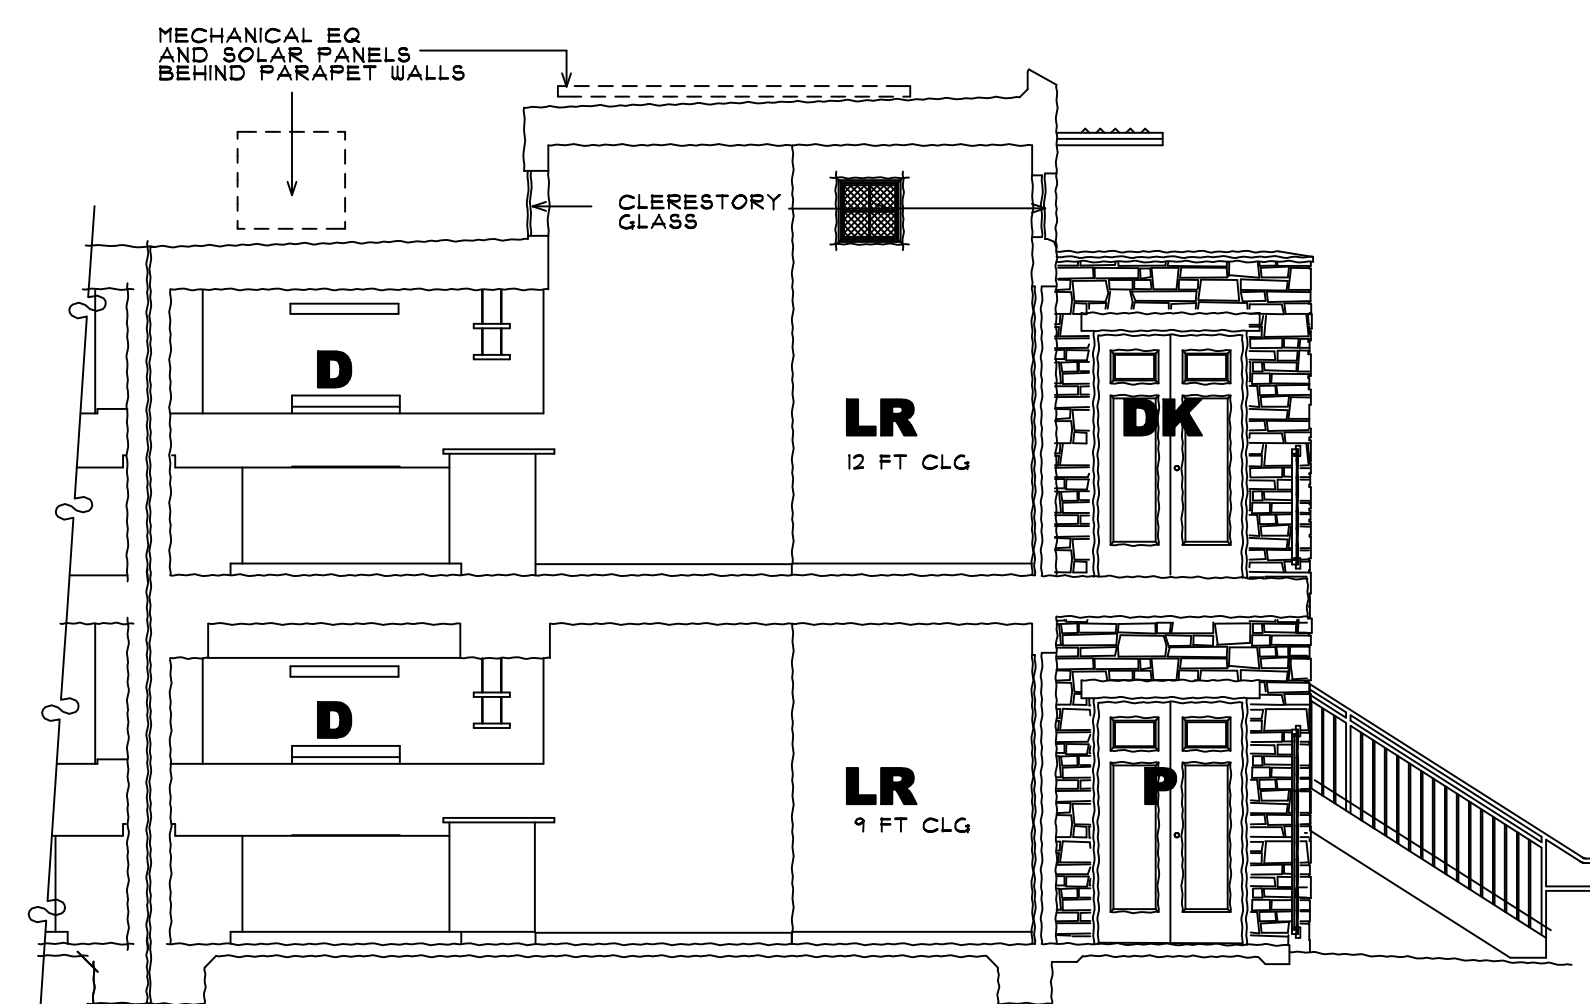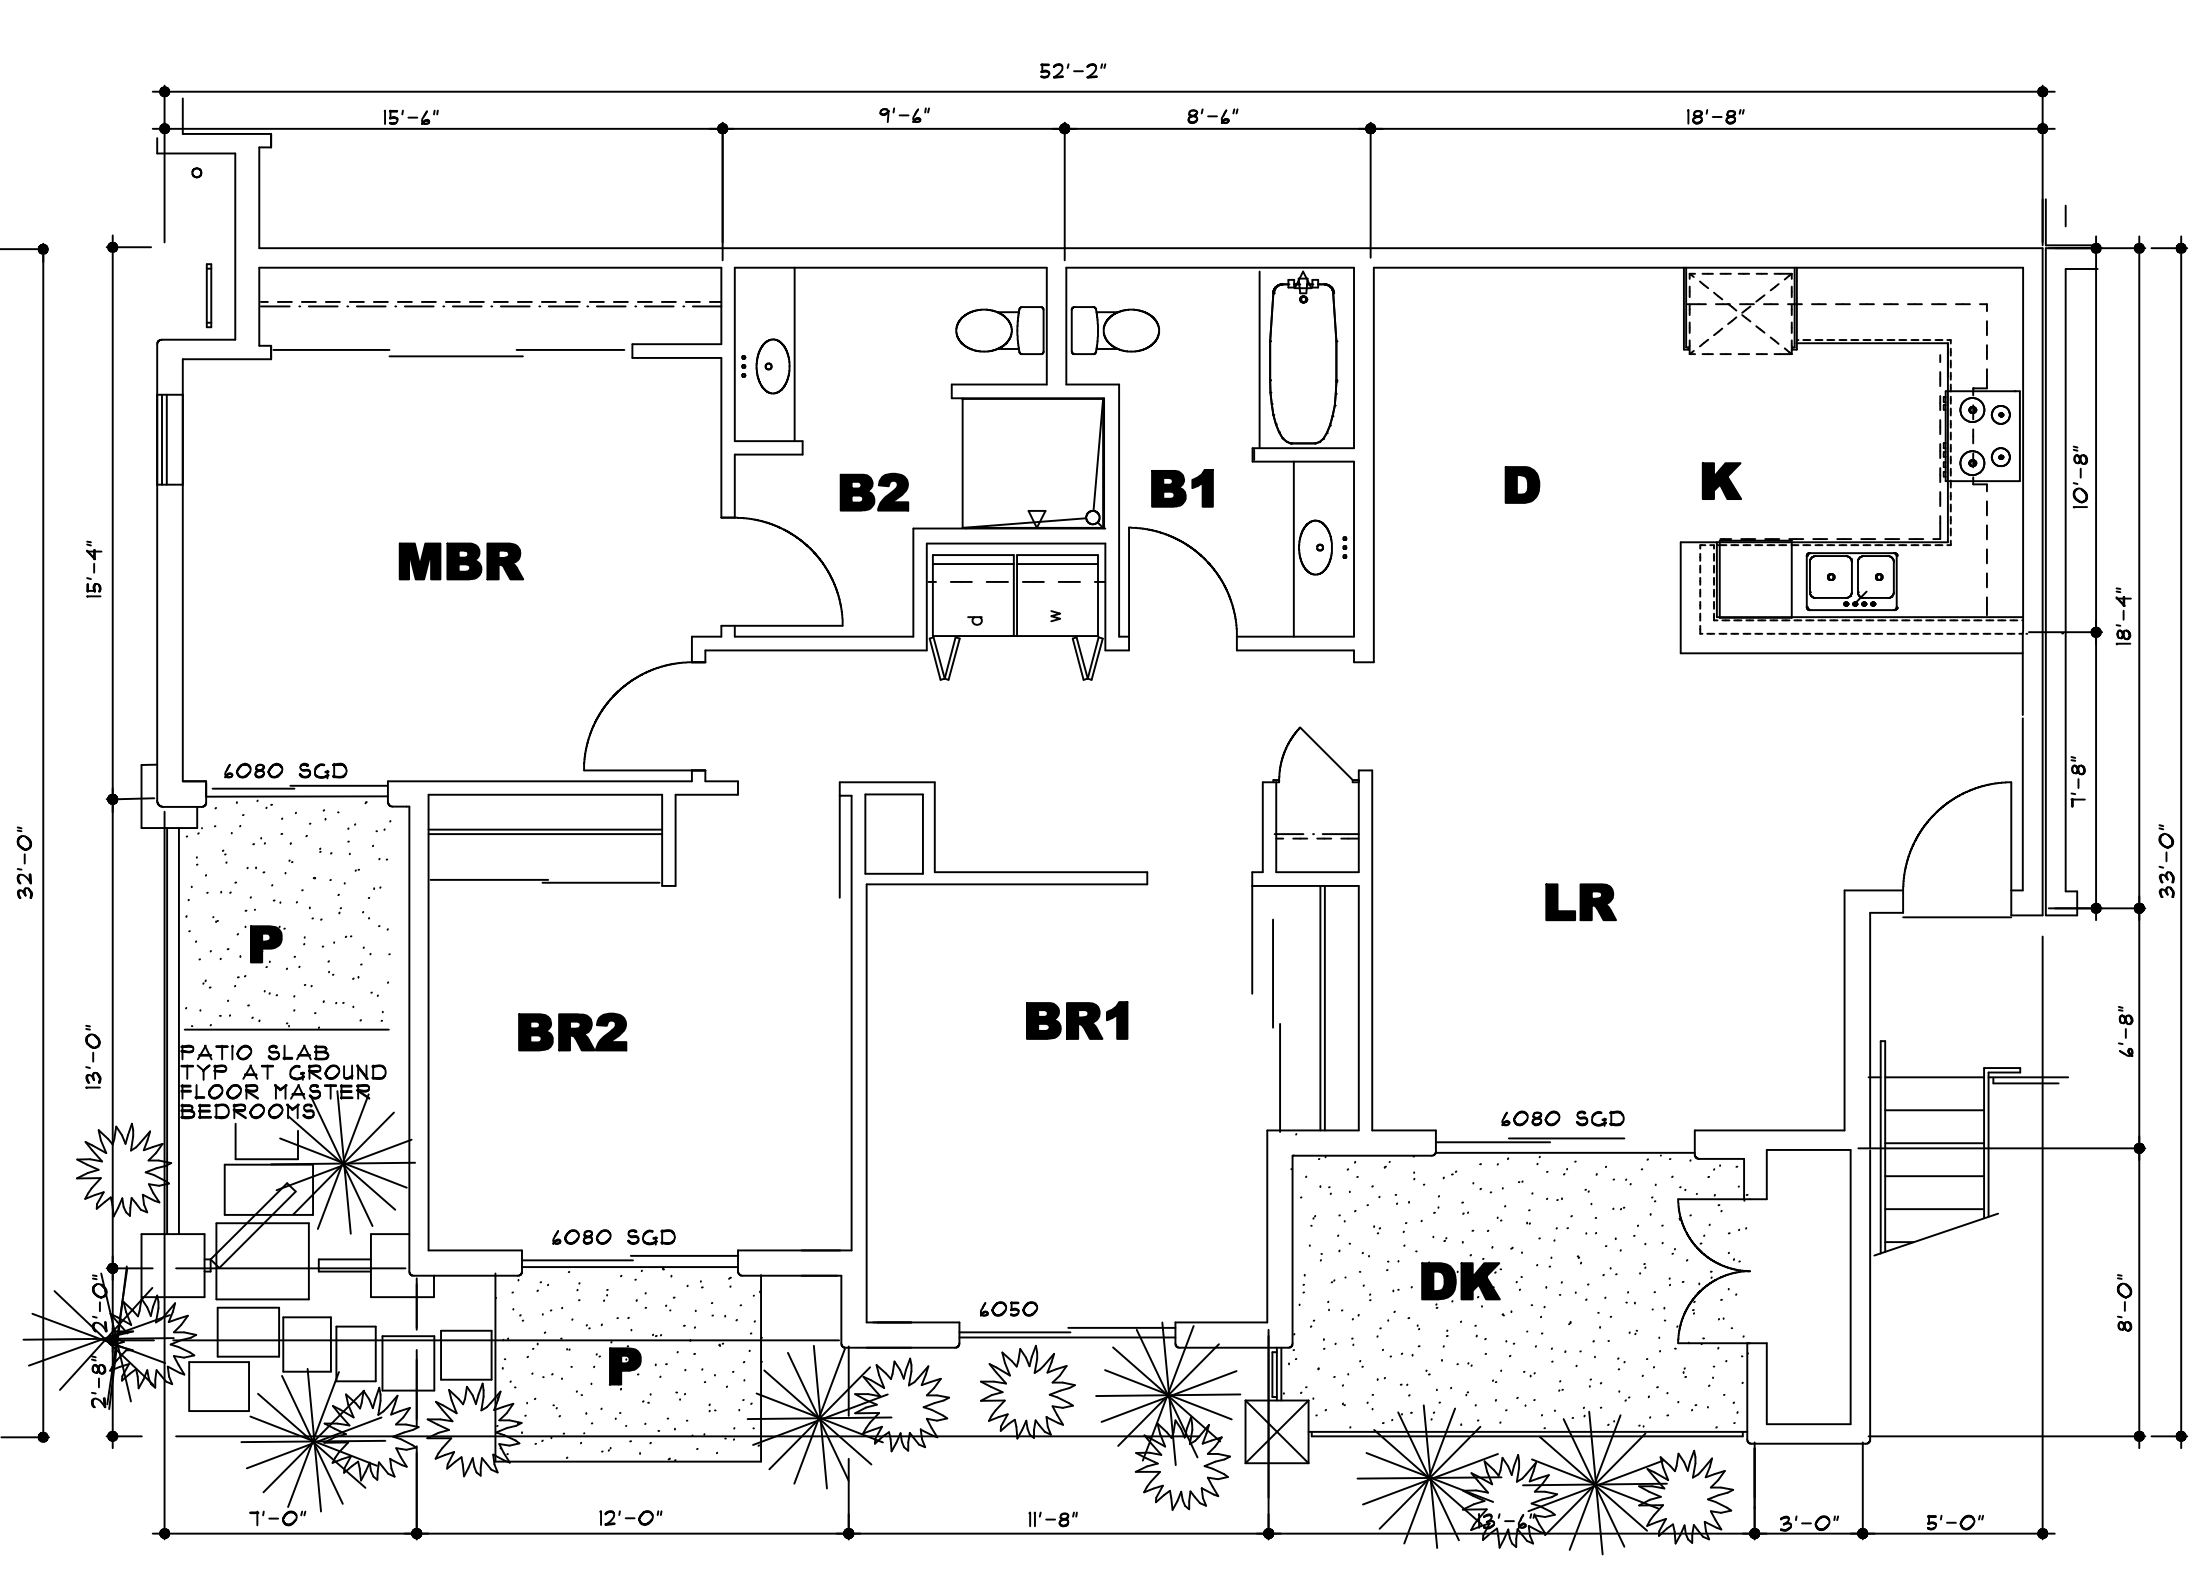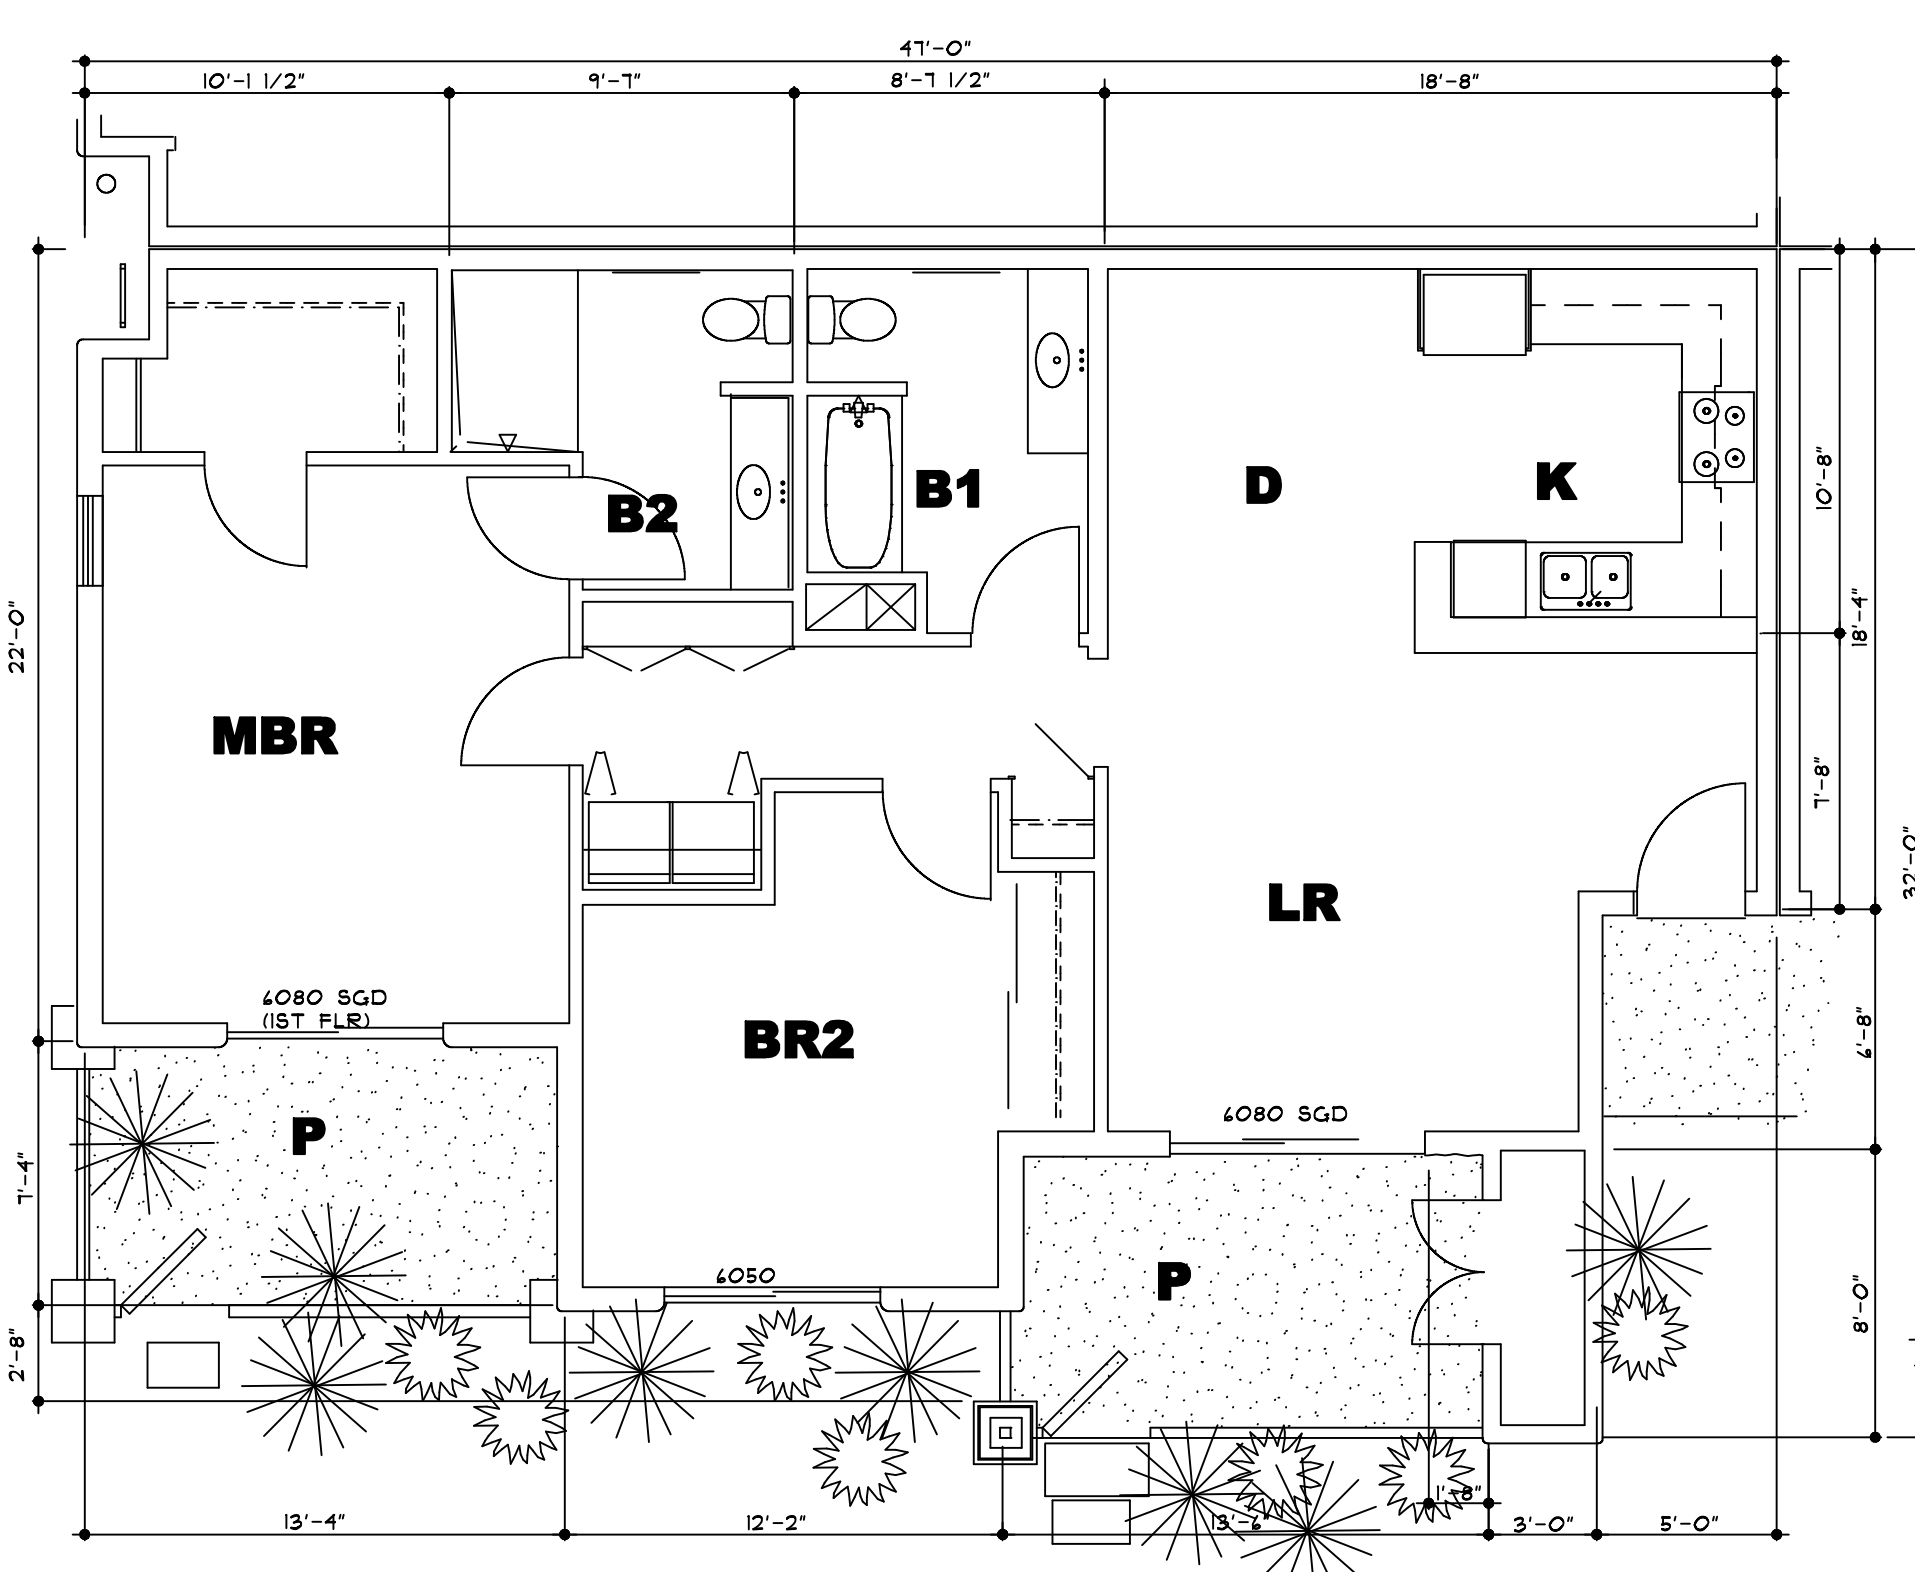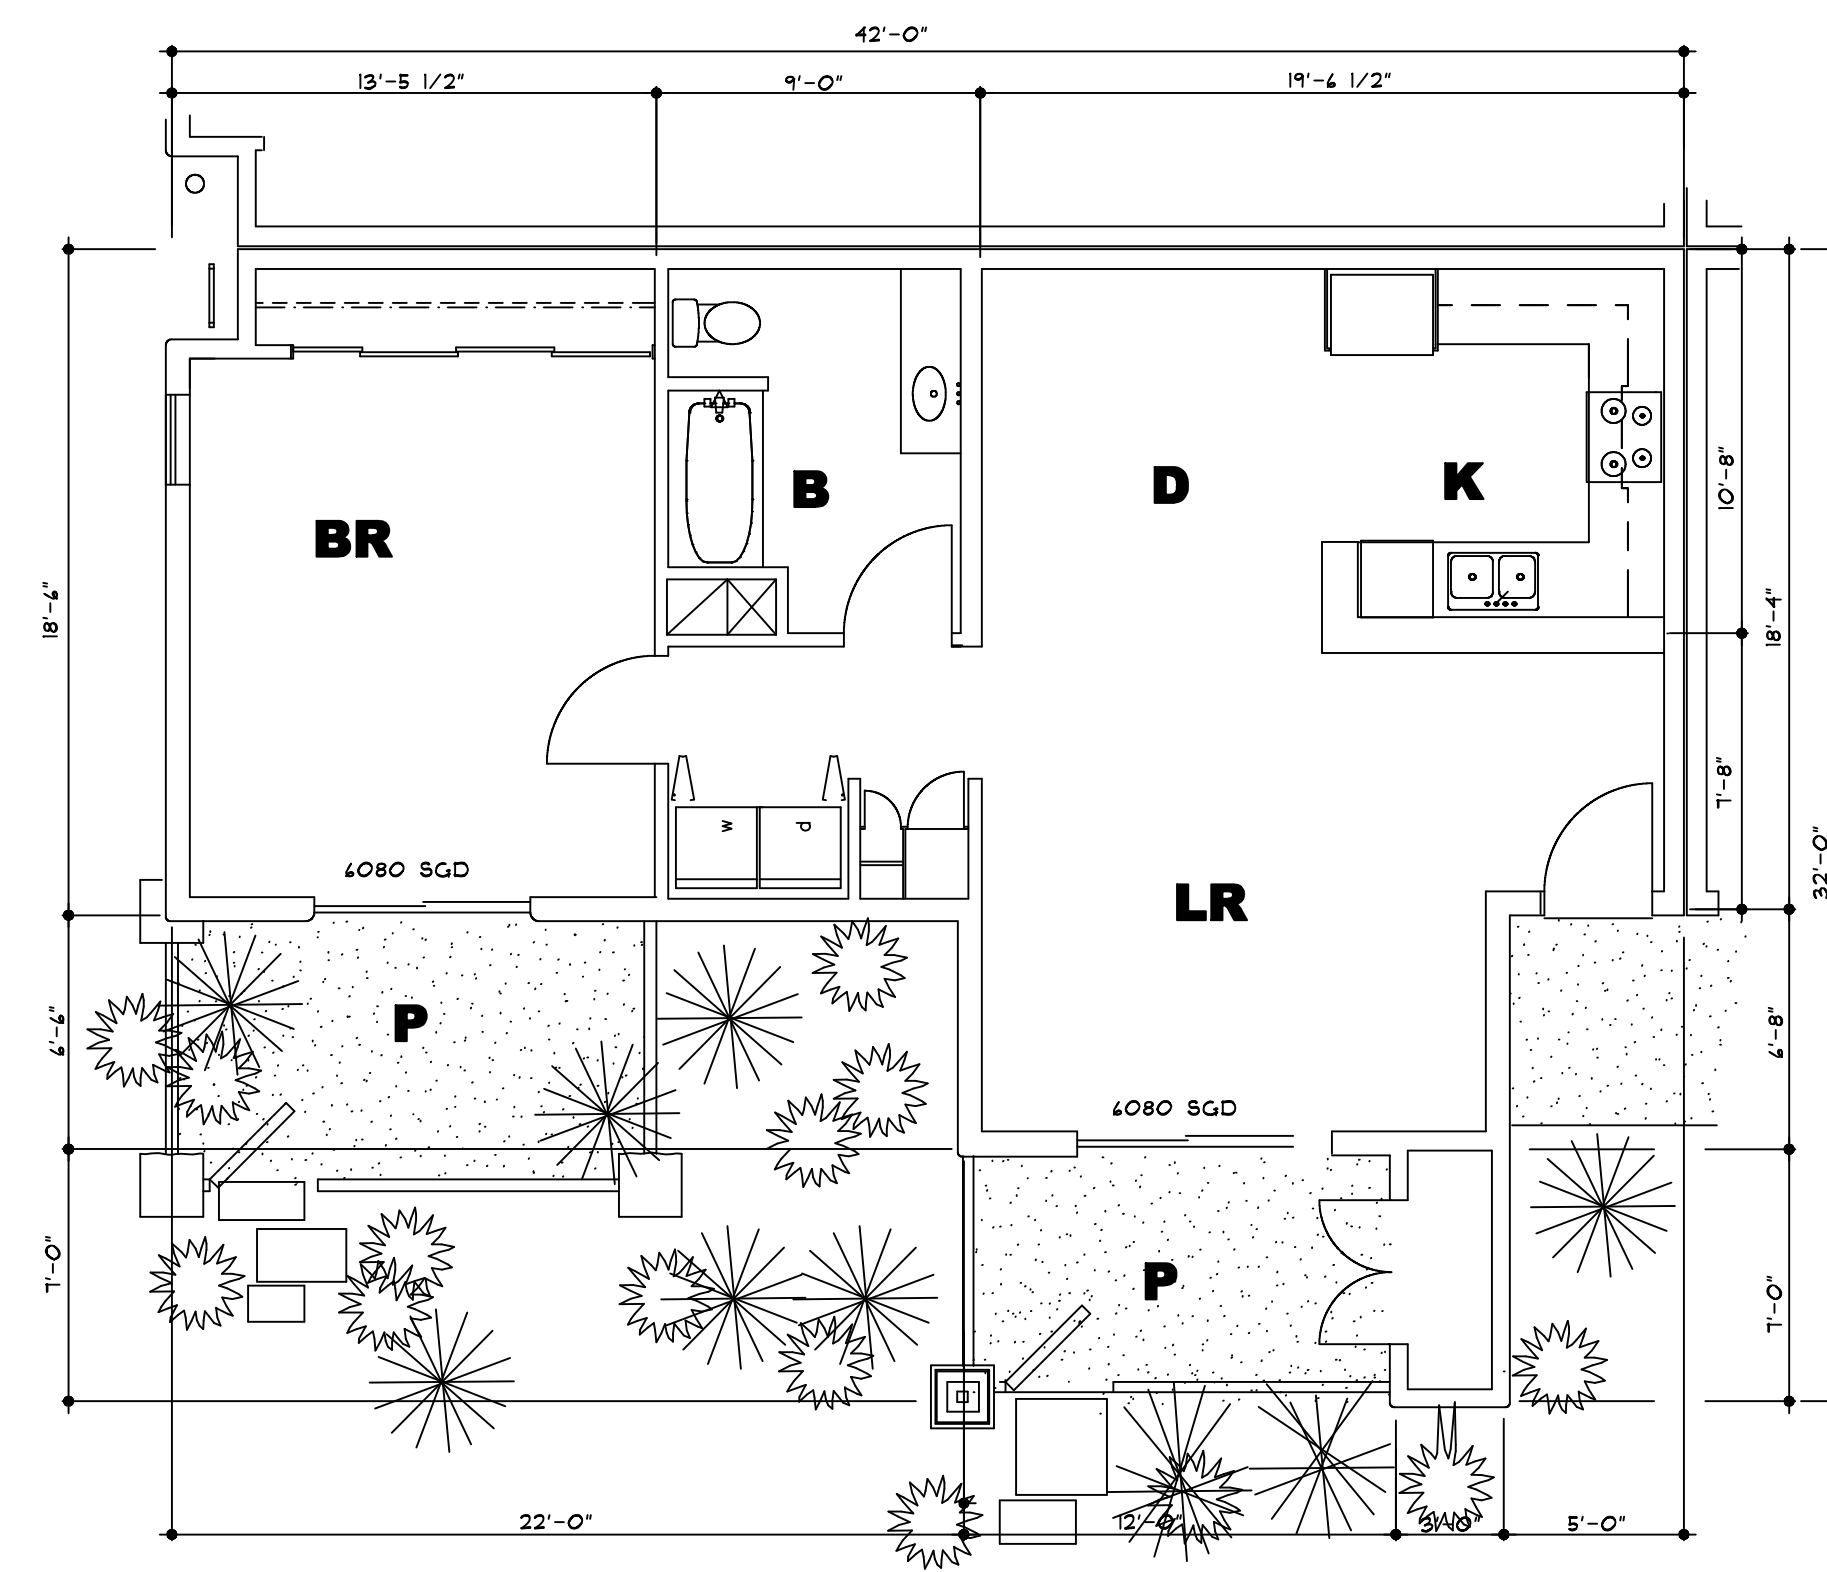

APPL. NO. P22-03749 EXHIBIT E-2 DATE 11/09/2023

PLANNING REVIEW BY _____ DATE _____

TRAFFIC ENG. _____ DATE _____

APPROVED BY _____ DATE _____

CITY OF FRESNO DARM DEPT