





Know what's below. Call before you dig.

WARNING



POWER LINES OVERHEAD

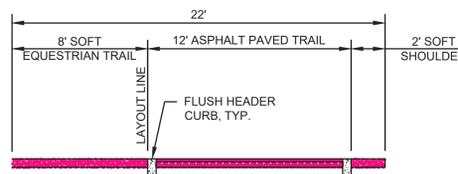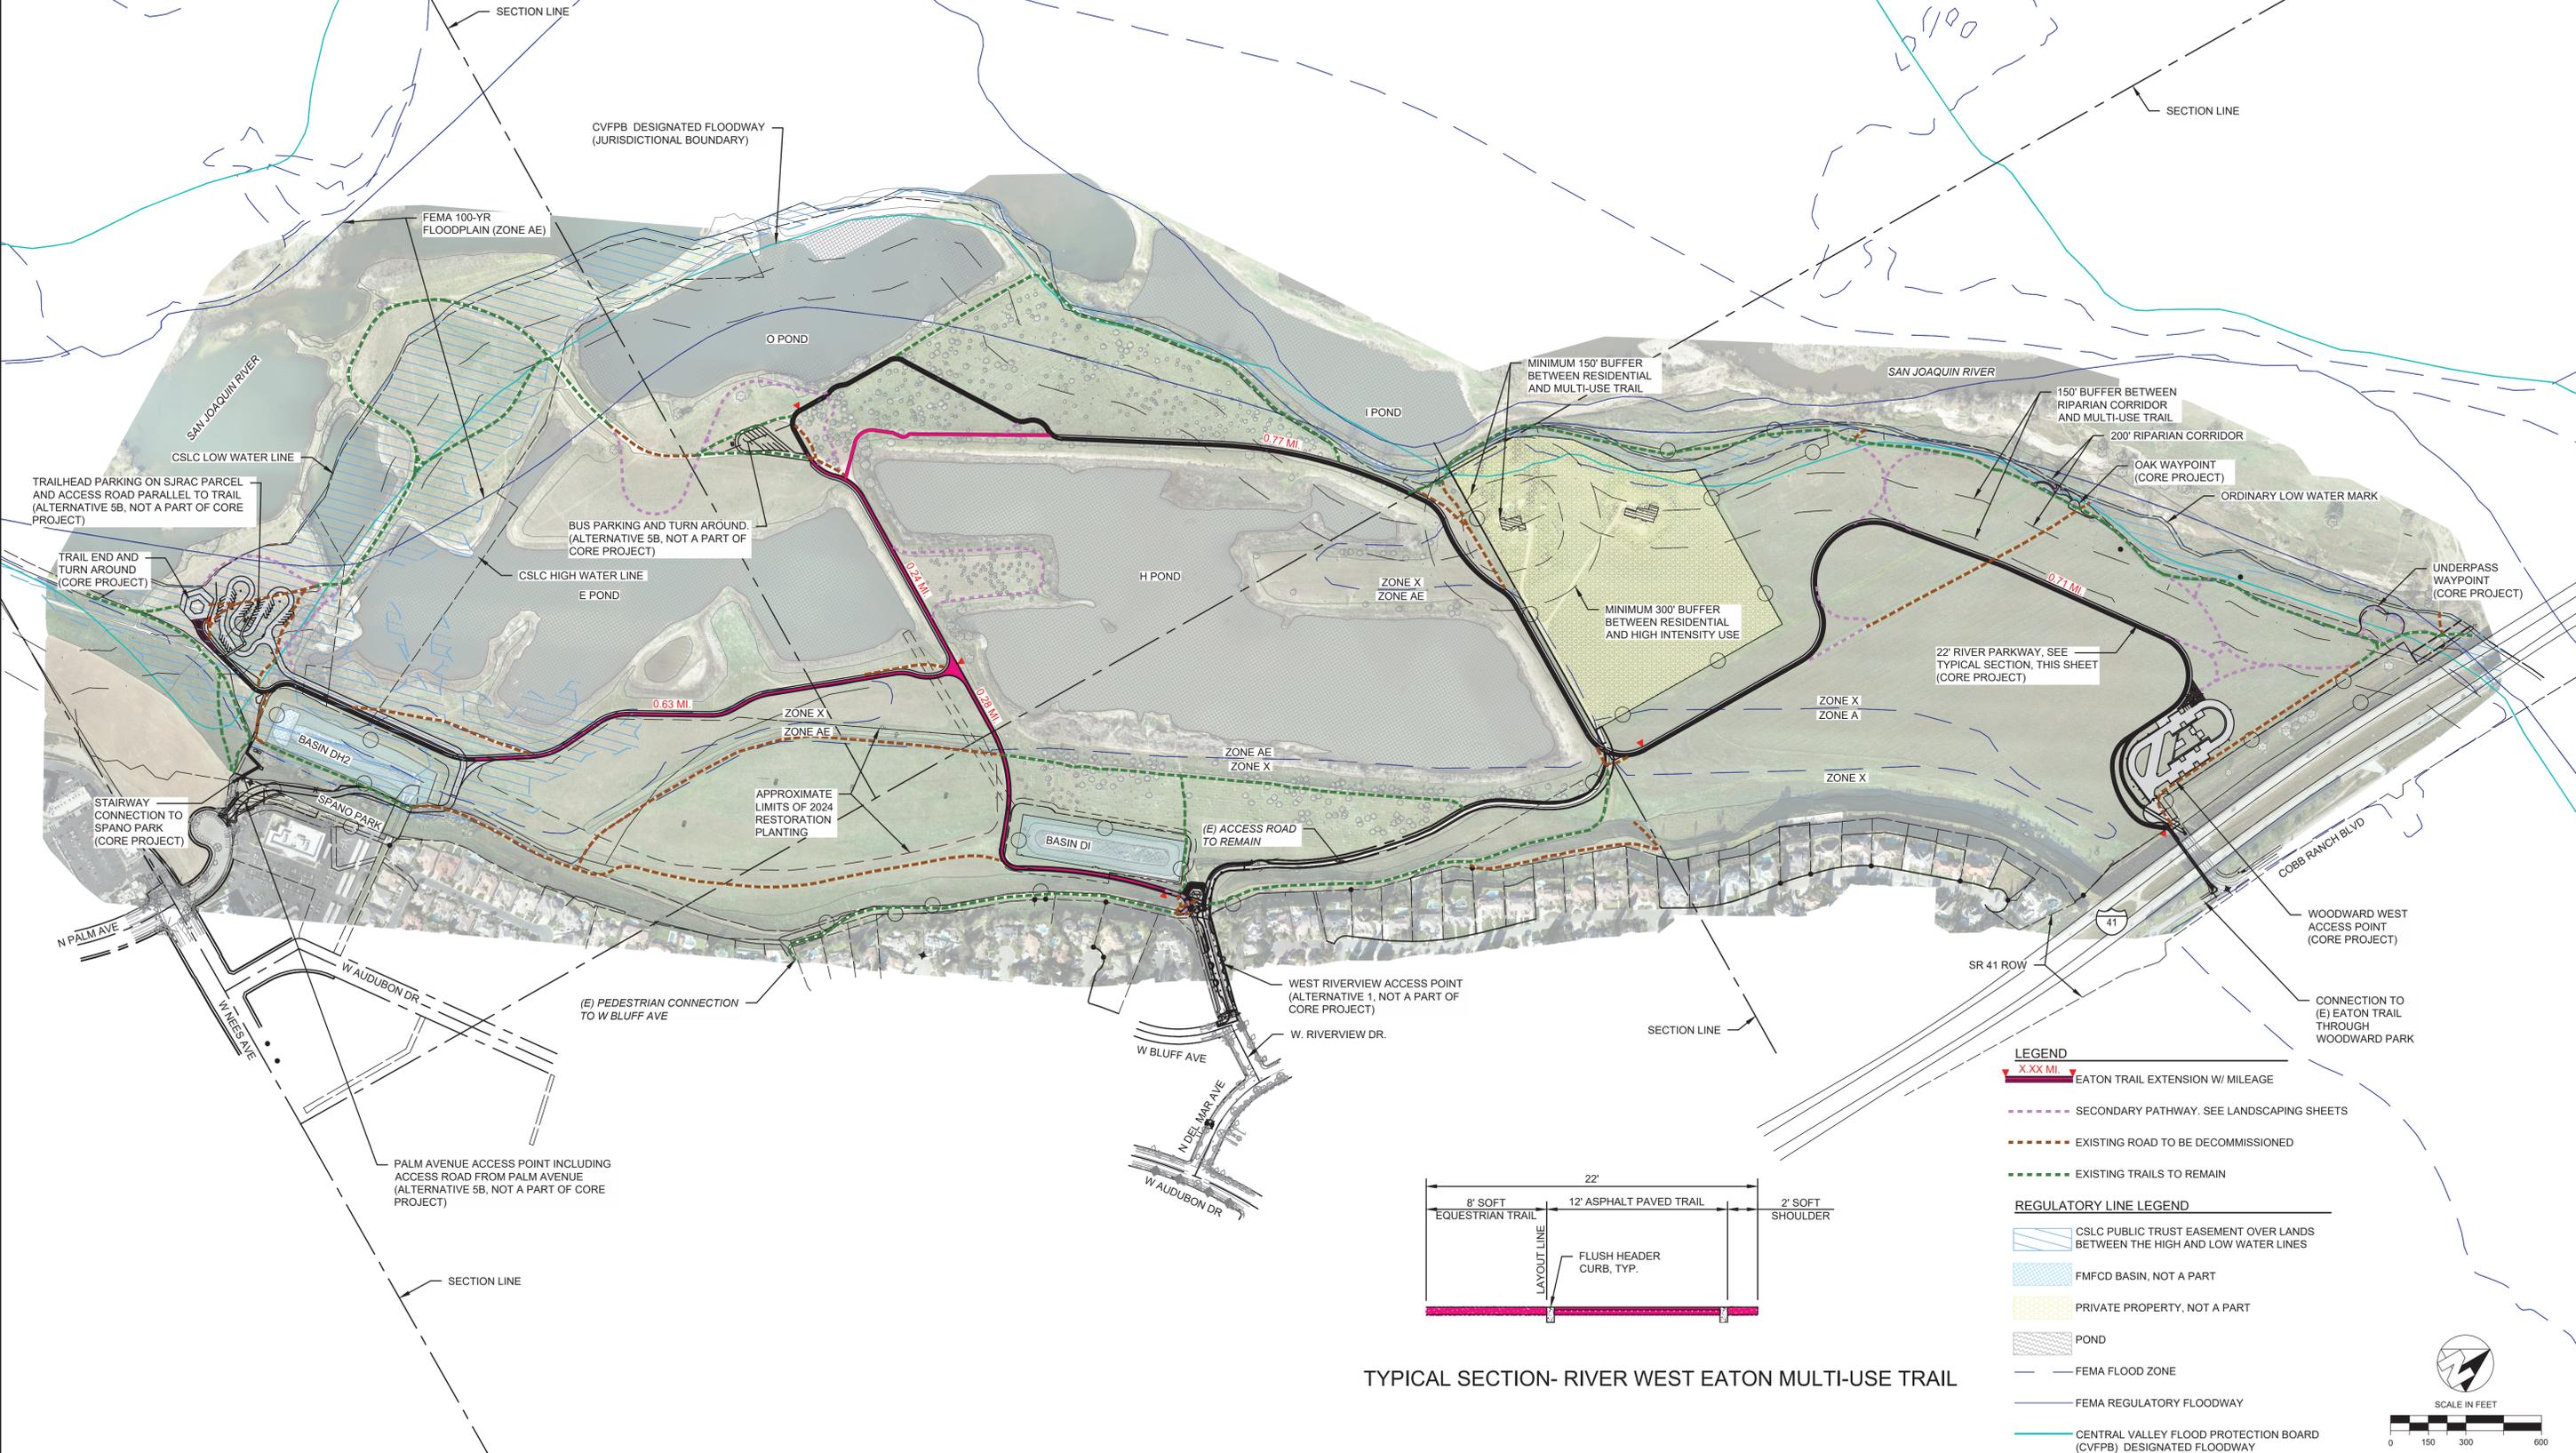

TYPICAL SECTION- RIVER WEST EATON MULTI-USE TRAIL

LEGEND

- EATON TRAIL EXTENSION W/ MILEAGE
- SECONDARY PATHWAY. SEE LANDSCAPING SHEETS
- EXISTING ROAD TO BE DECOMMISSIONED
- EXISTING TRAILS TO REMAIN

REGULATORY LINE LEGEND

- CSLC PUBLIC TRUST EASEMENT OVER LANDS BETWEEN THE HIGH AND LOW WATER LINES
- FMFCD BASIN, NOT A PART
- PRIVATE PROPERTY, NOT A PART
- POND
- FEMA FLOOD ZONE
- FEMA REGULATORY FLOODWAY
- CENTRAL VALLEY FLOOD PROTECTION BOARD (CVFPB) DESIGNATED FLOODWAY

SCALE IN FEET

4			
3			
2			
1			
No.	REVISION	BY	DATE

90% CONSTRUCTION DOCUMENT SUBMITTAL
PRELIMINARY
NOT FOR CONSTRUCTION



PROVOST & PRITCHARD
www.provostandpritchard.com

DEPARTMENT OF PUBLIC WORKS
2600 FRESNO ST.
FRESNO, CALIFORNIA 93721
(559) 621-8650

REF. & REV. PLAT

CITY OF FRESNO DEPARTMENT OF PUBLIC WORKS
RIVER WEST EATON TRAIL EXT. PH 1
GENERAL OVERALL SITE PLAN

REVIEWED OFFICE ENG. CITY ENG.
DR. BY: JMO SHEET NO. 3 OF 106 SHEETS
DATE: 09/29/2023 SCALE: AS NOTED 15-E-XXX3

G003