

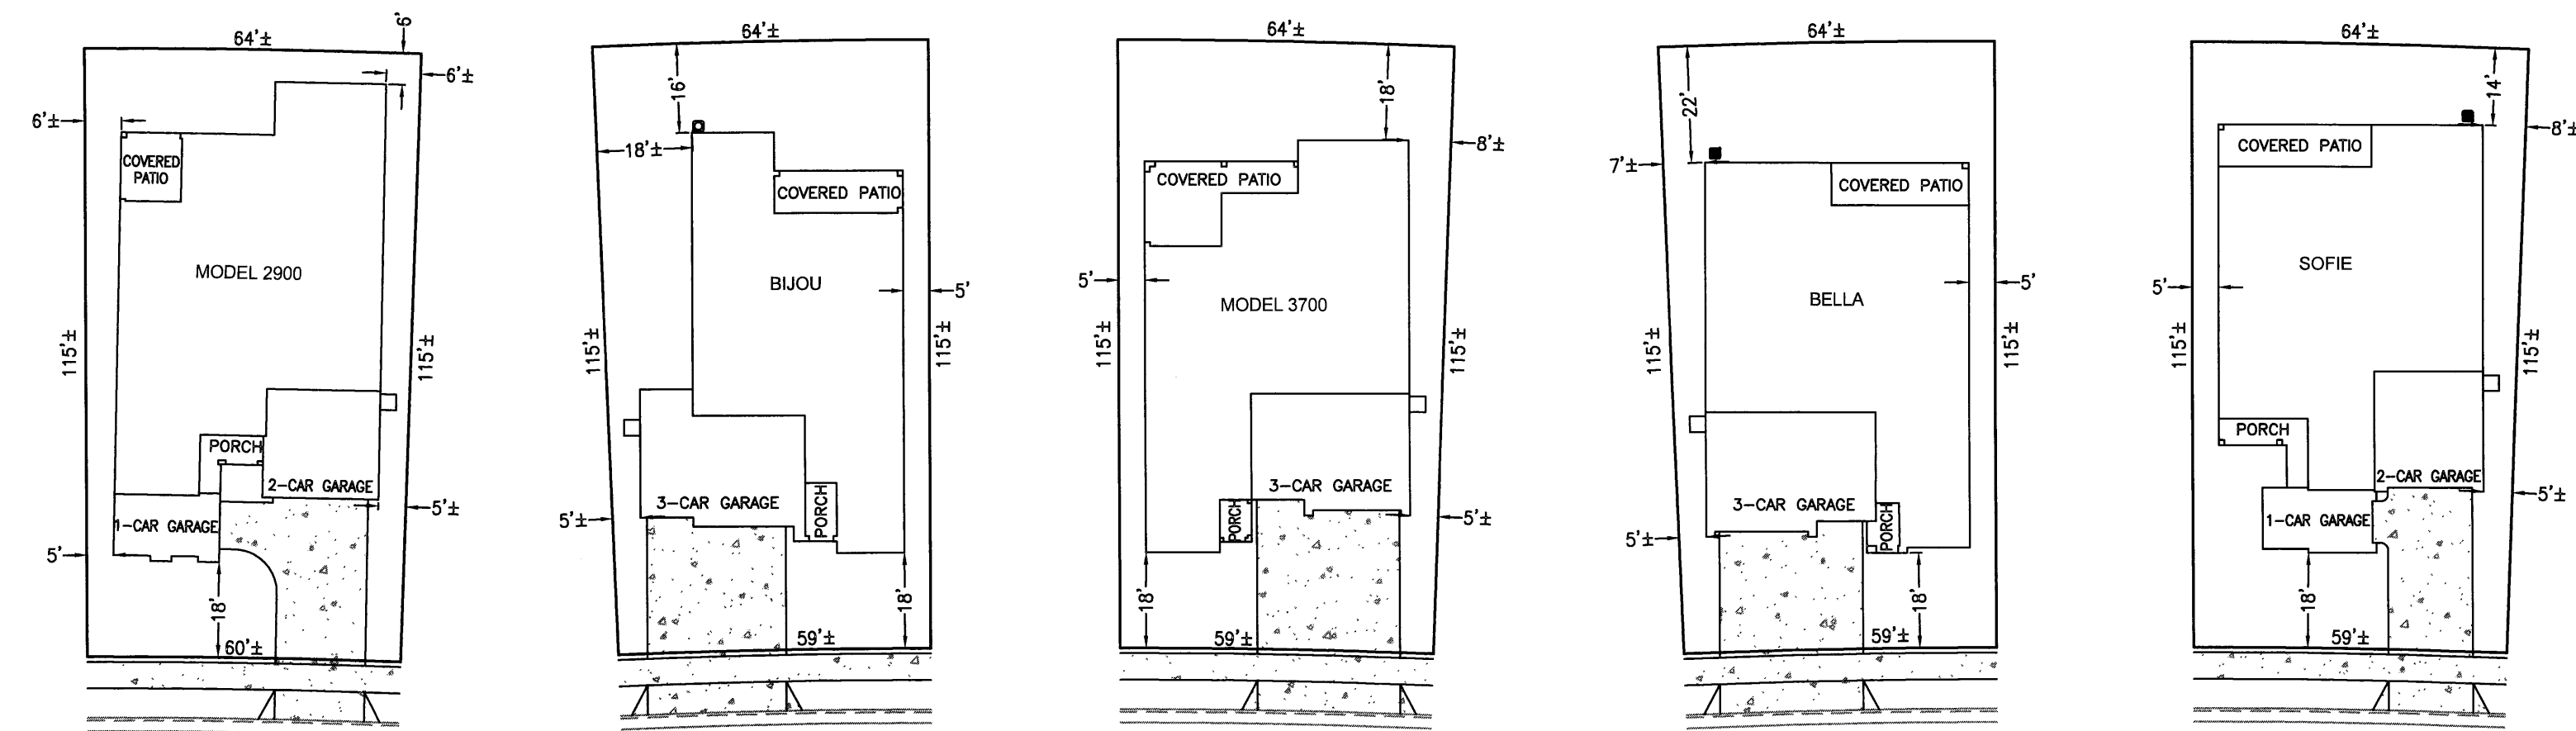



## Exhibit A-2

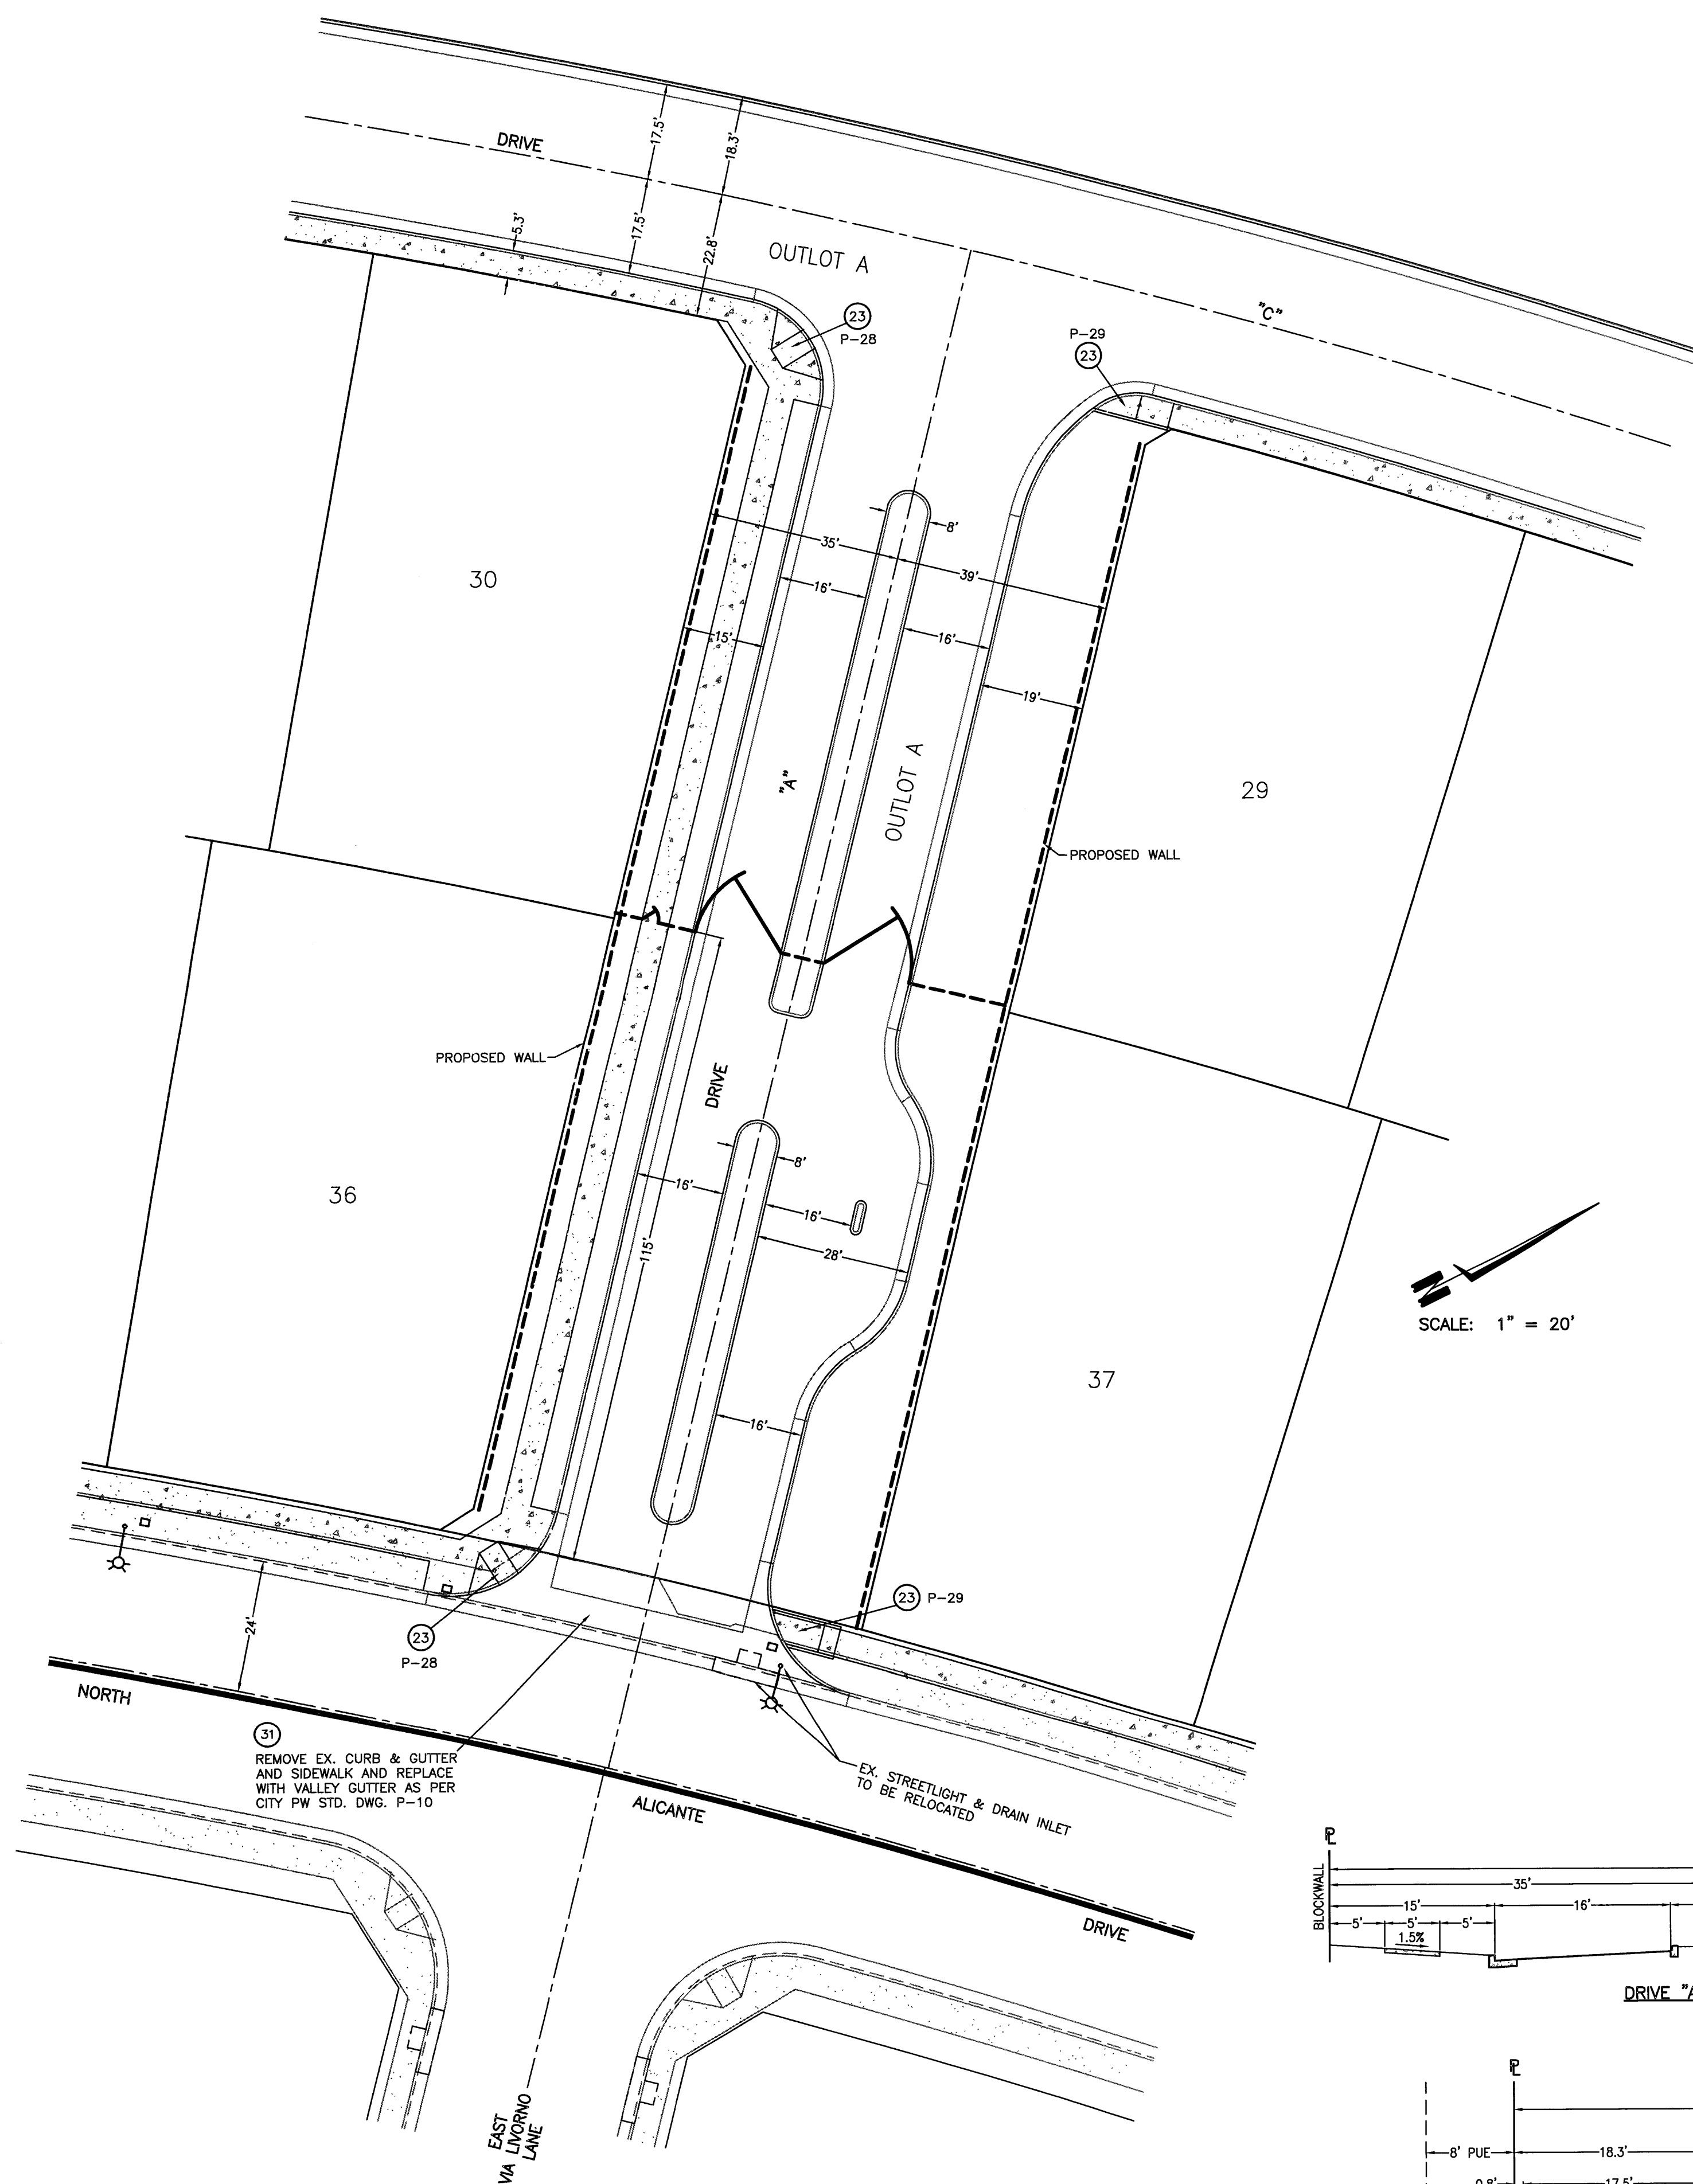




TYPICAL LOT LOTS: (33-44) SCALE 1"=30'

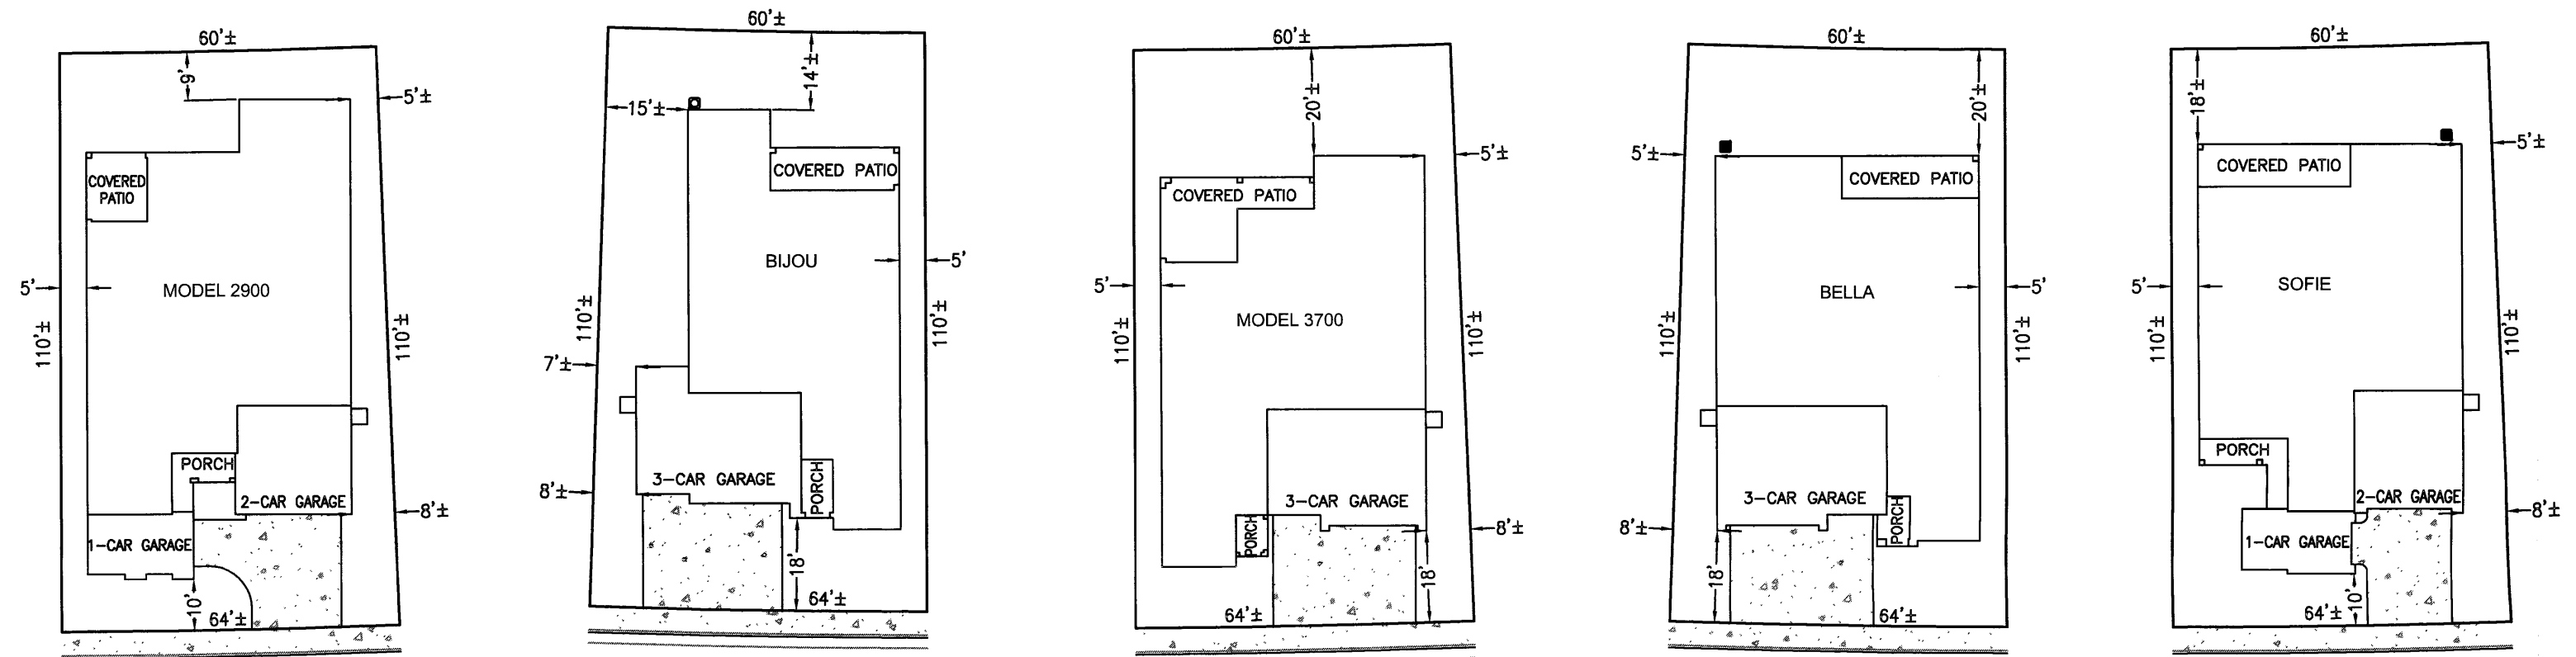

TYPICAL LOT LOTS: (18-32) SCALE 1"=30'

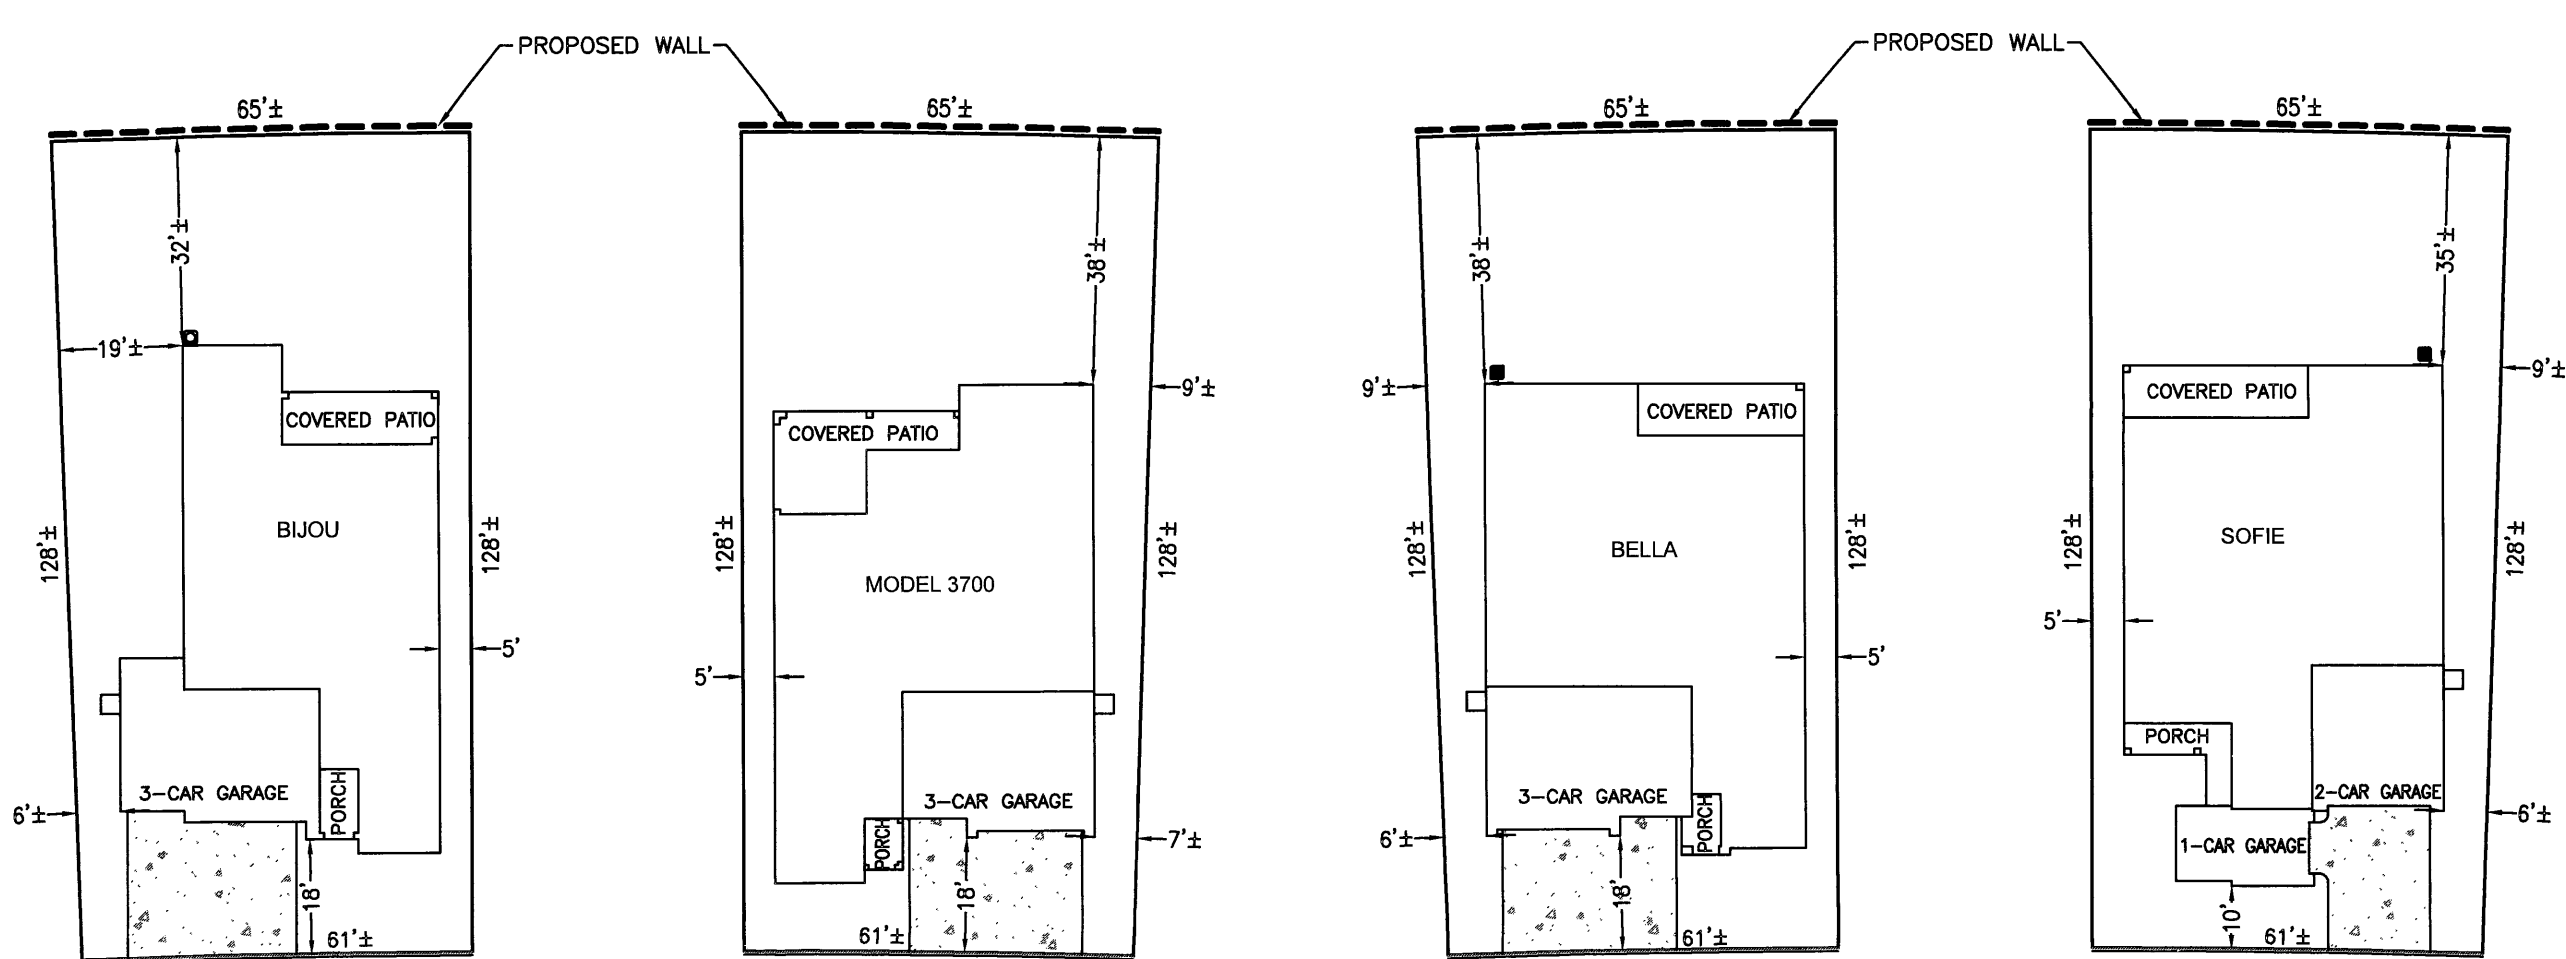

TYPICAL LOT LOTS: (1-17) SCALE 1"=30'

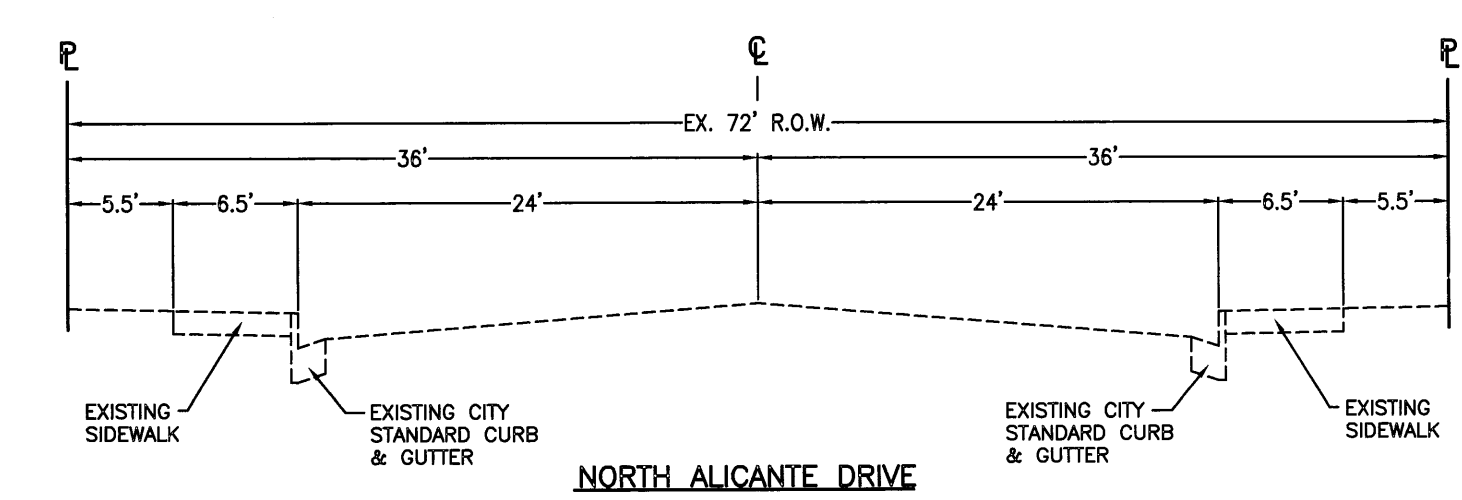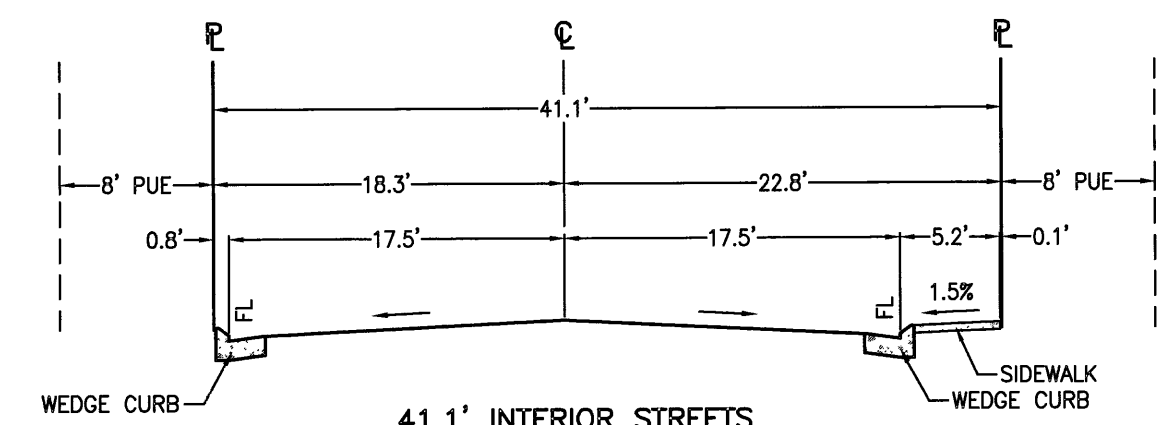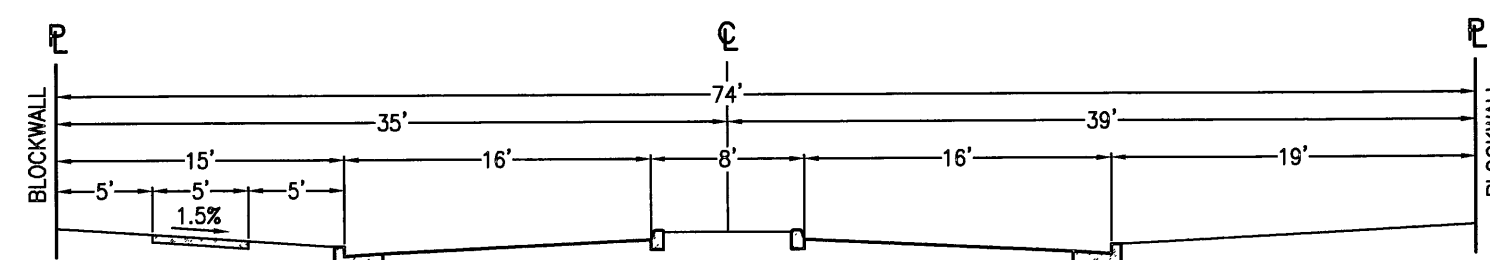

APPL. NO. C7409 EXHIBIT A-2 DATE 4-24-18  
 PROJ. ENG. DATE  
 TRAFFIC ENG. DATE  
 COND. APPROVED BY DATE  
 CITY OF FRESNO PLANNING & DEVELOPMENT DEPT

**SITE PLAN**  
 APN 579-090-20s  
 TRACT 6207  
 SHEET TWO OF TWO SHEETS  
 GROSS AREA = 11.86 ACRES  
 NET AREA = 9.88 ACRES

**GARY G. GIANNETTA**  
 CIVIL ENGINEERING & LAND SURVEYING  
 1119 "S" STREET  
 FRESNO, CA 93721  
 (559) 264-3590

DATE: 4/19/18