


EXHIBIT E - SITE PLAN

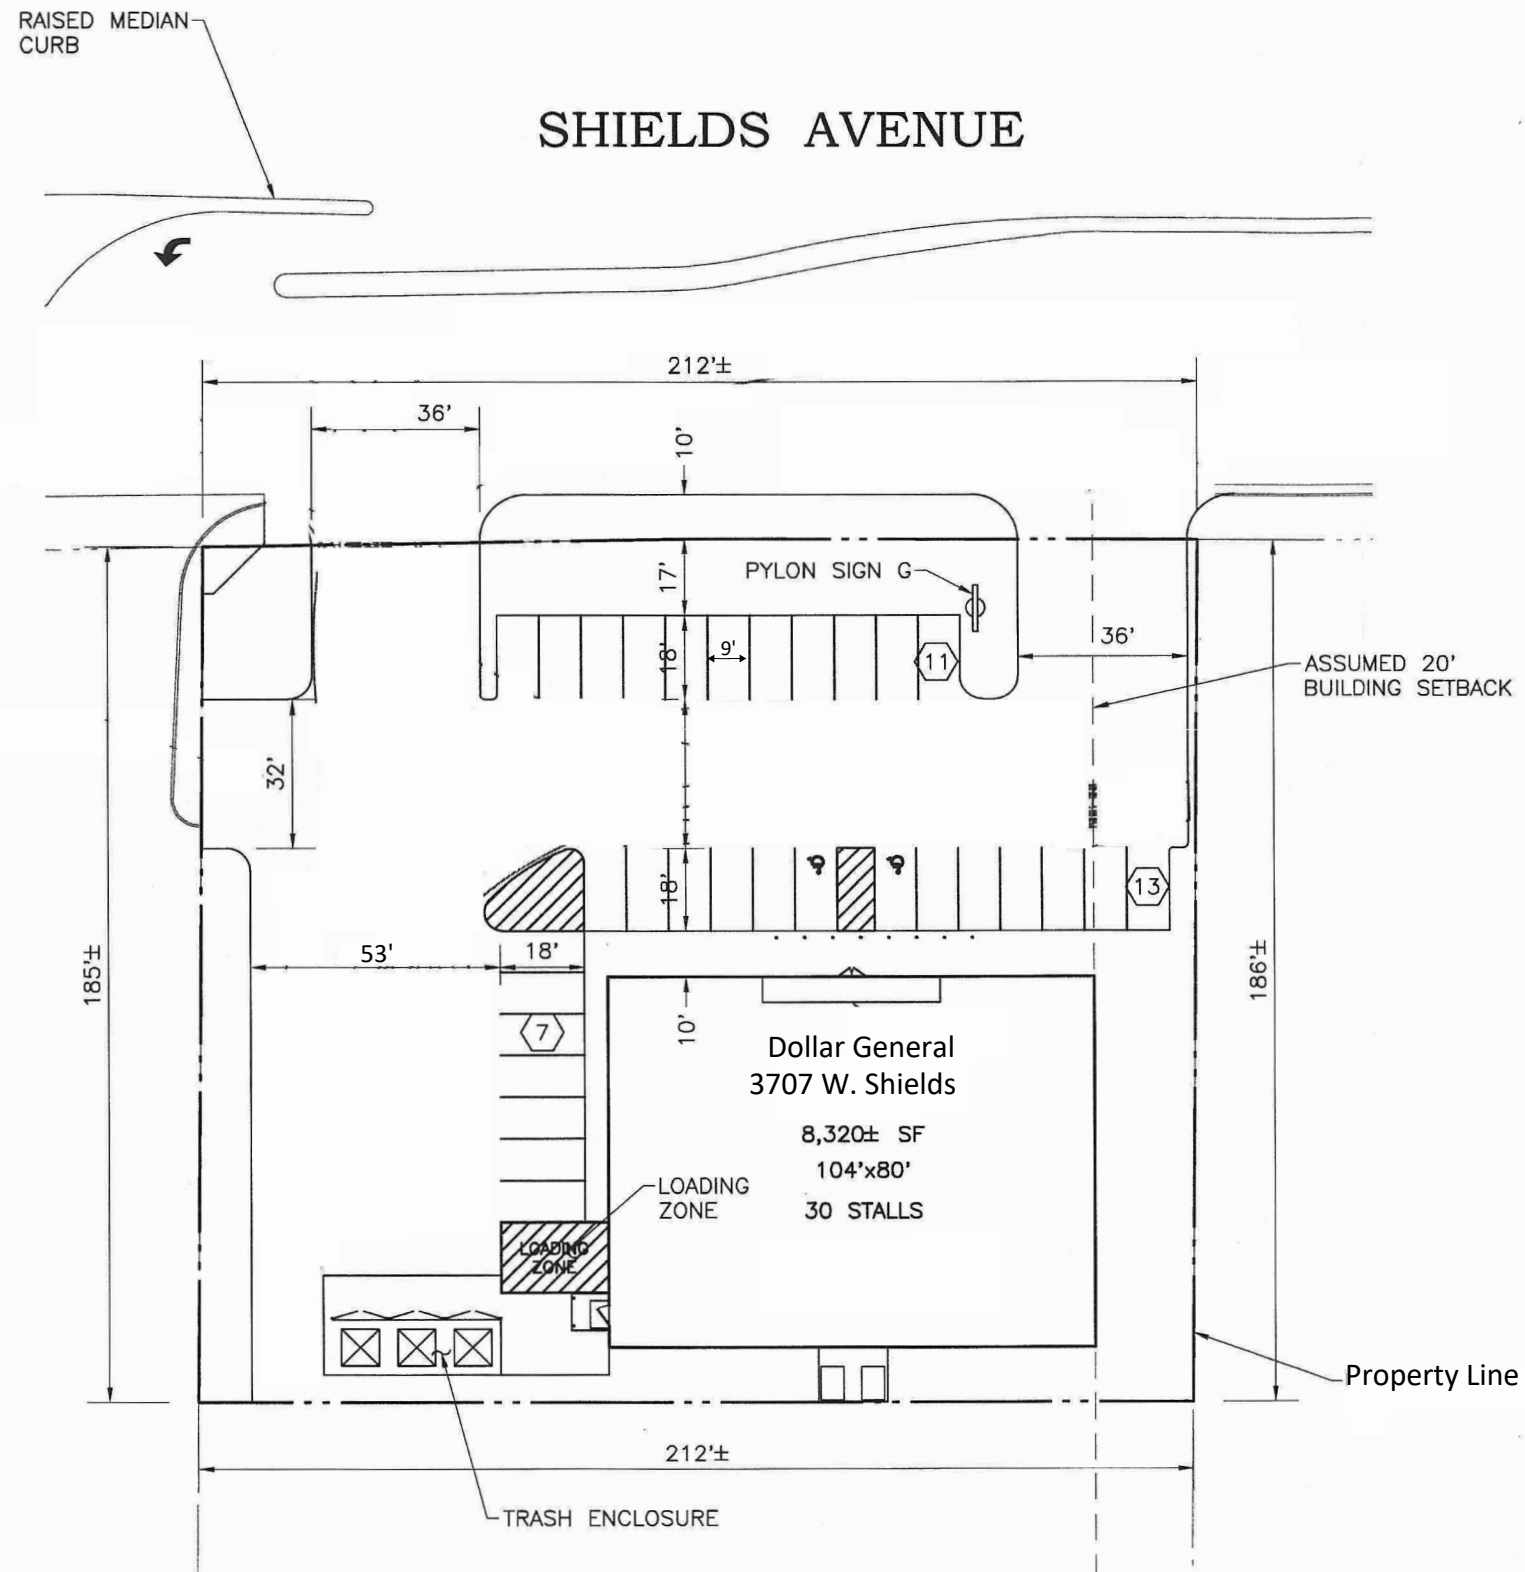

PROJECT DATA	
LOCATION DATA	
3707 W. Shields Ave. FRESNO, CALIFORNIA	
SITE DATA	
TOTAL SITE AREA	0.90± AC 39,521± SF
ACTUAL IMPERVIOUS AREA	35,507± SF
PERVIOUS AREA	4,014± SF
BUILDING DATA	
Dollar General	BUILDING AREA
	8,320± SF
PARKING DATA	
PARKING REQUIRED (ASSUMED CITY MINIMUM)	31 STALLS
PARKING PROVIDED	31 STALLS (INCLUDING ACCESSIBLE)

Dollar General
Store #19108
3707 W. Shields Ave.
Fresno, CA 93722

Applicant:
Dolgen California LLC
100 Mission Ridge
Goodlettsville, TN

CONSULTANT:
Alcoholic Beverage Consulting
26023 Jefferson Ave., Ste. D
Murrieta, CA 92562
Attn: Steve Rawlings
951-667-5152
SER@Rawlingspm.com

REVISIONS:

DRAWING BY:

DATE:

JOB NUMBER:)

TITLE:

Site Plan

SHEET NUMBER:

1 OF 1

COMMENTS:

NO NEW CONSTRUCTION PROPOSED

SCALE: (N) 1" = 40'


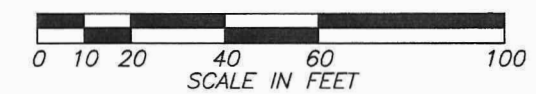


EXHIBIT E - FLOOR PLAN

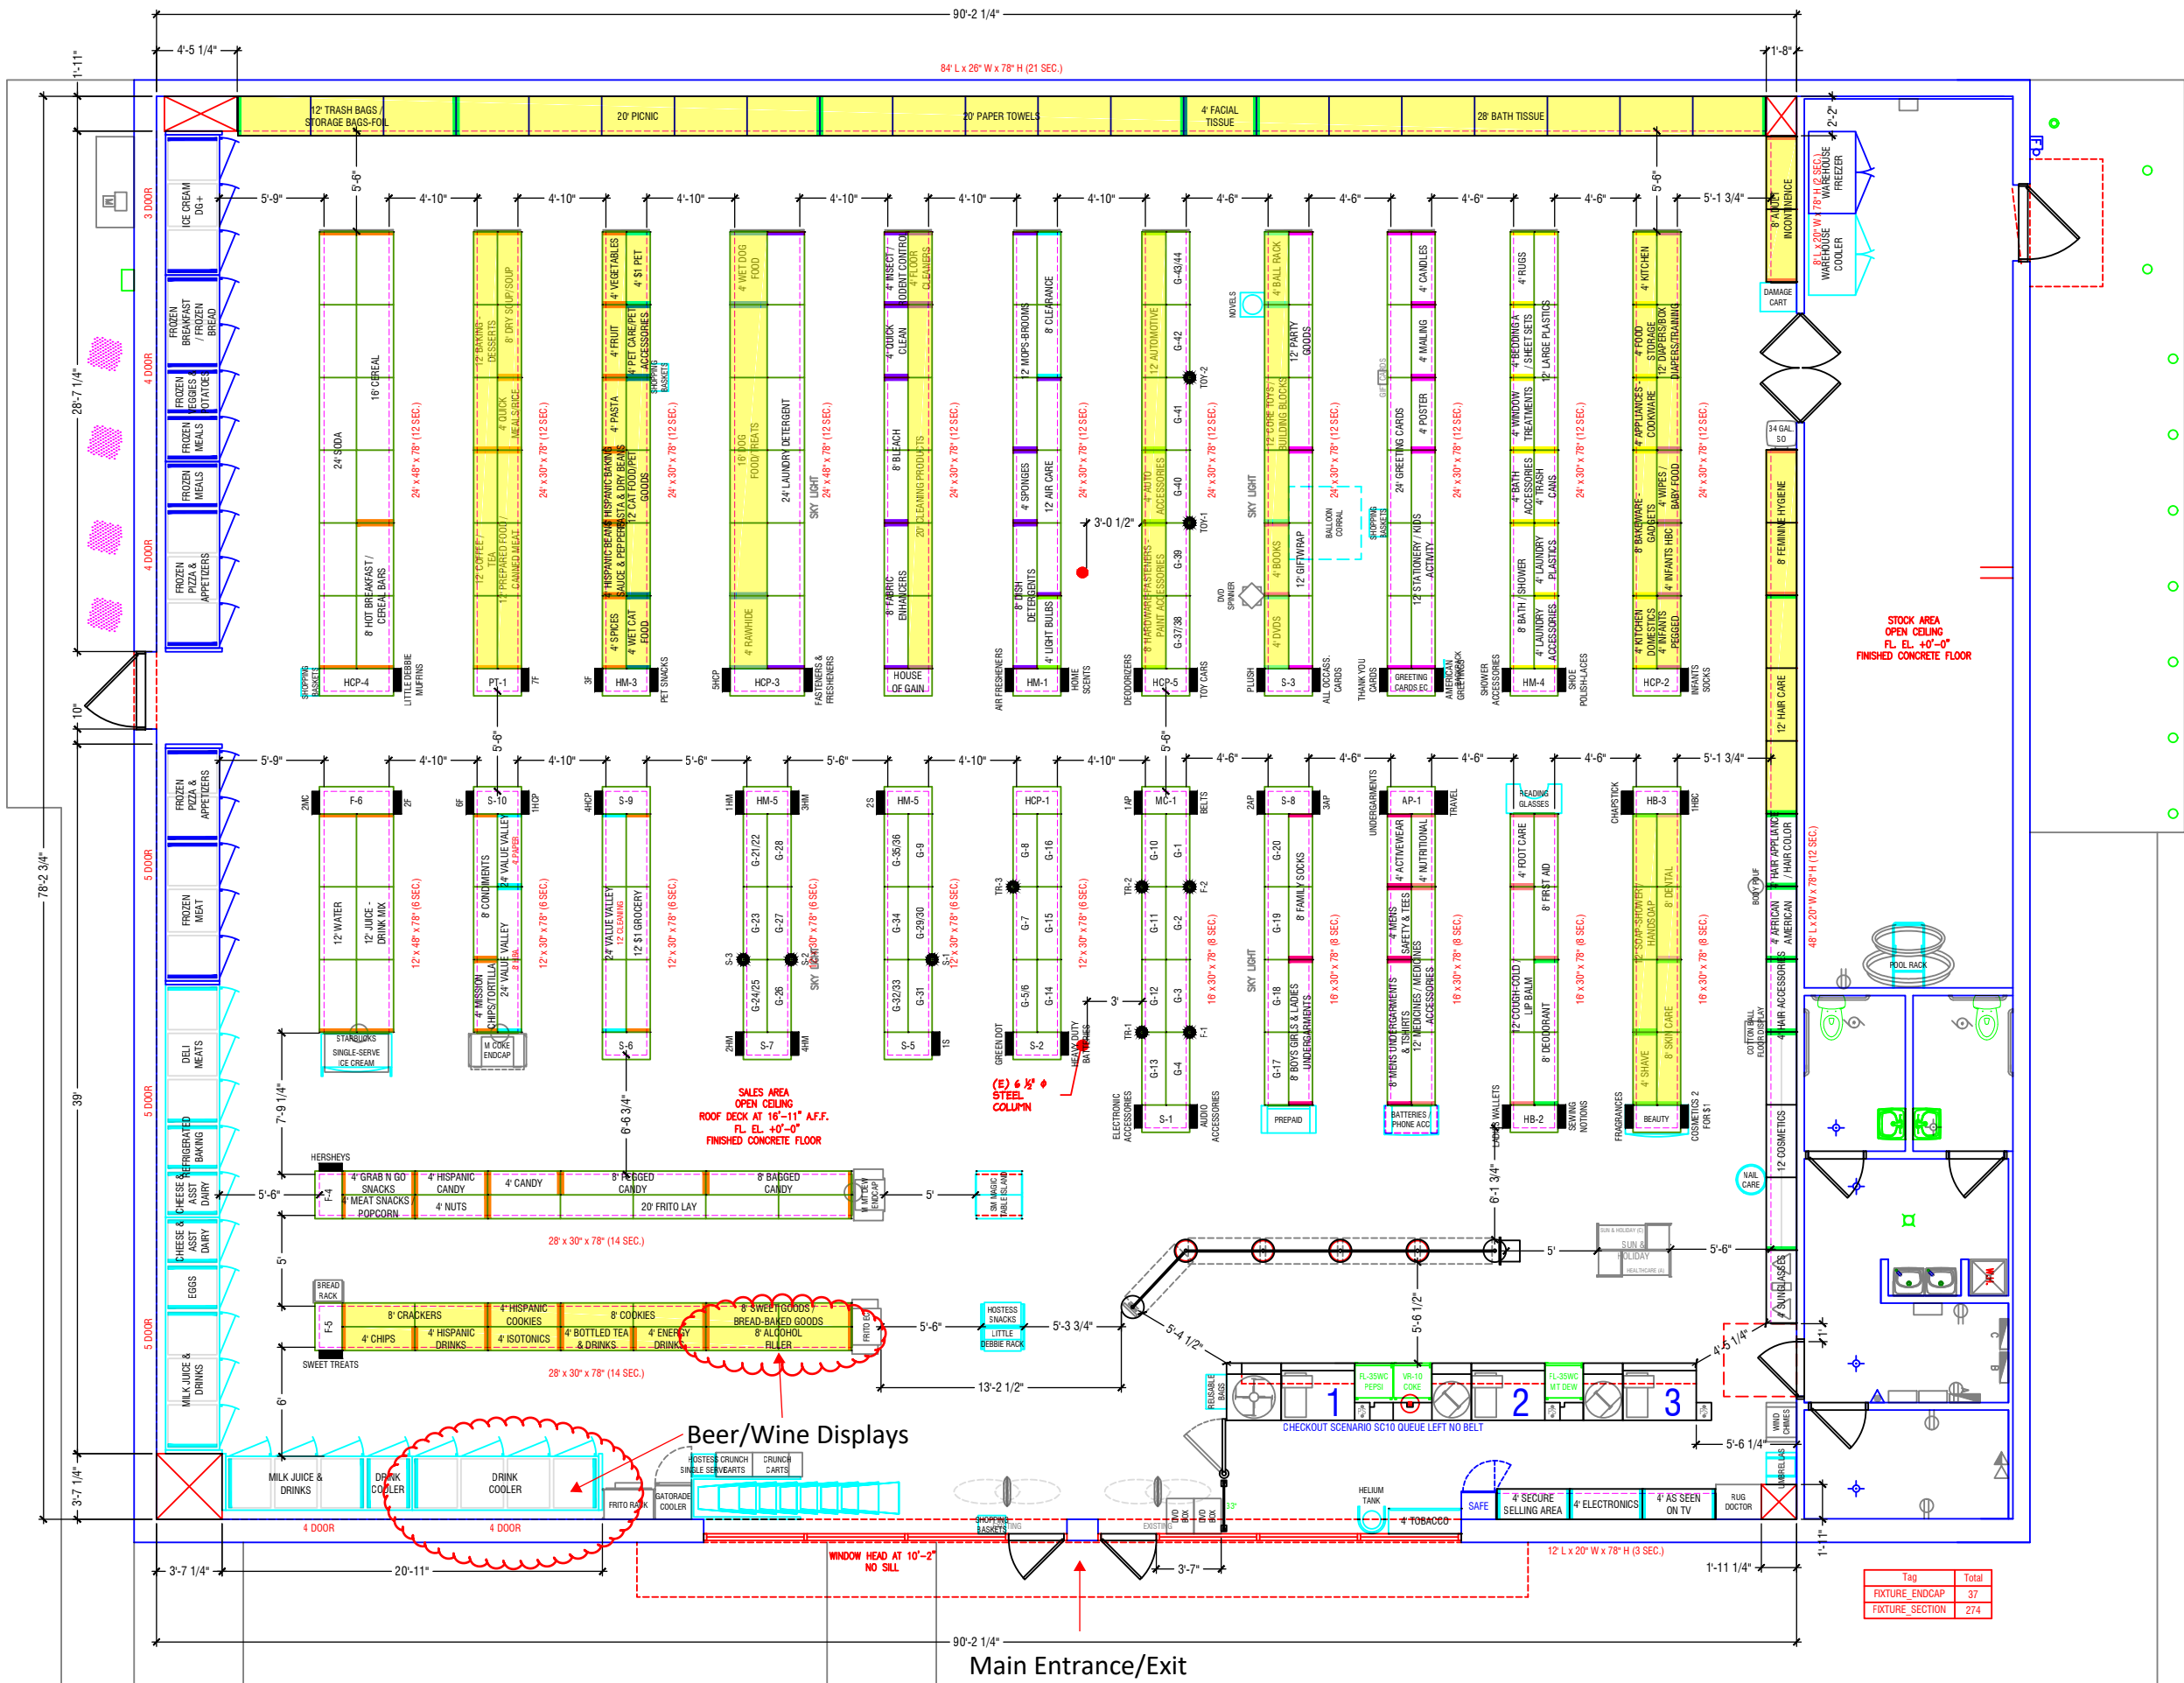

DOLLAR GENERAL

PRELIMINARY:

DATE: 09/11/17 BY: SEH

[1]

[2]

DRAWING HISTORY

DATE: 09/11/17 BY: CMH

[1] 09/26/17 JCP

[2]

[3]

[4]

[5]

[6]

[7]

[8]

[9]

PROJECT TYPE:

NEW

PLAN TYPE:

CONVENTIONAL

LAYOUT TYPE:

DGTP-S

LP DESIGNATION:

SELECT

FIXTURE DATE:

10/23/17

SALES FLOOR SQ. FT.:

7,087

TOTAL SQ. FT.:

8,320

CEILING HEIGHT:

OPEN

LIGHT HEIGHT:

13' - 5"

SEASONAL SECTIONS:

36

SECTION COUNT.:

274

ENDCAP COUNT.:

37

STORE NUMBER:

19018

ADDRESS:

3707 W. SHIELDS

CITY:

FRESNO

STATE:

CA

ZIP:

93722

STORE PLANNING HOTLINE

(615) 855-5385