

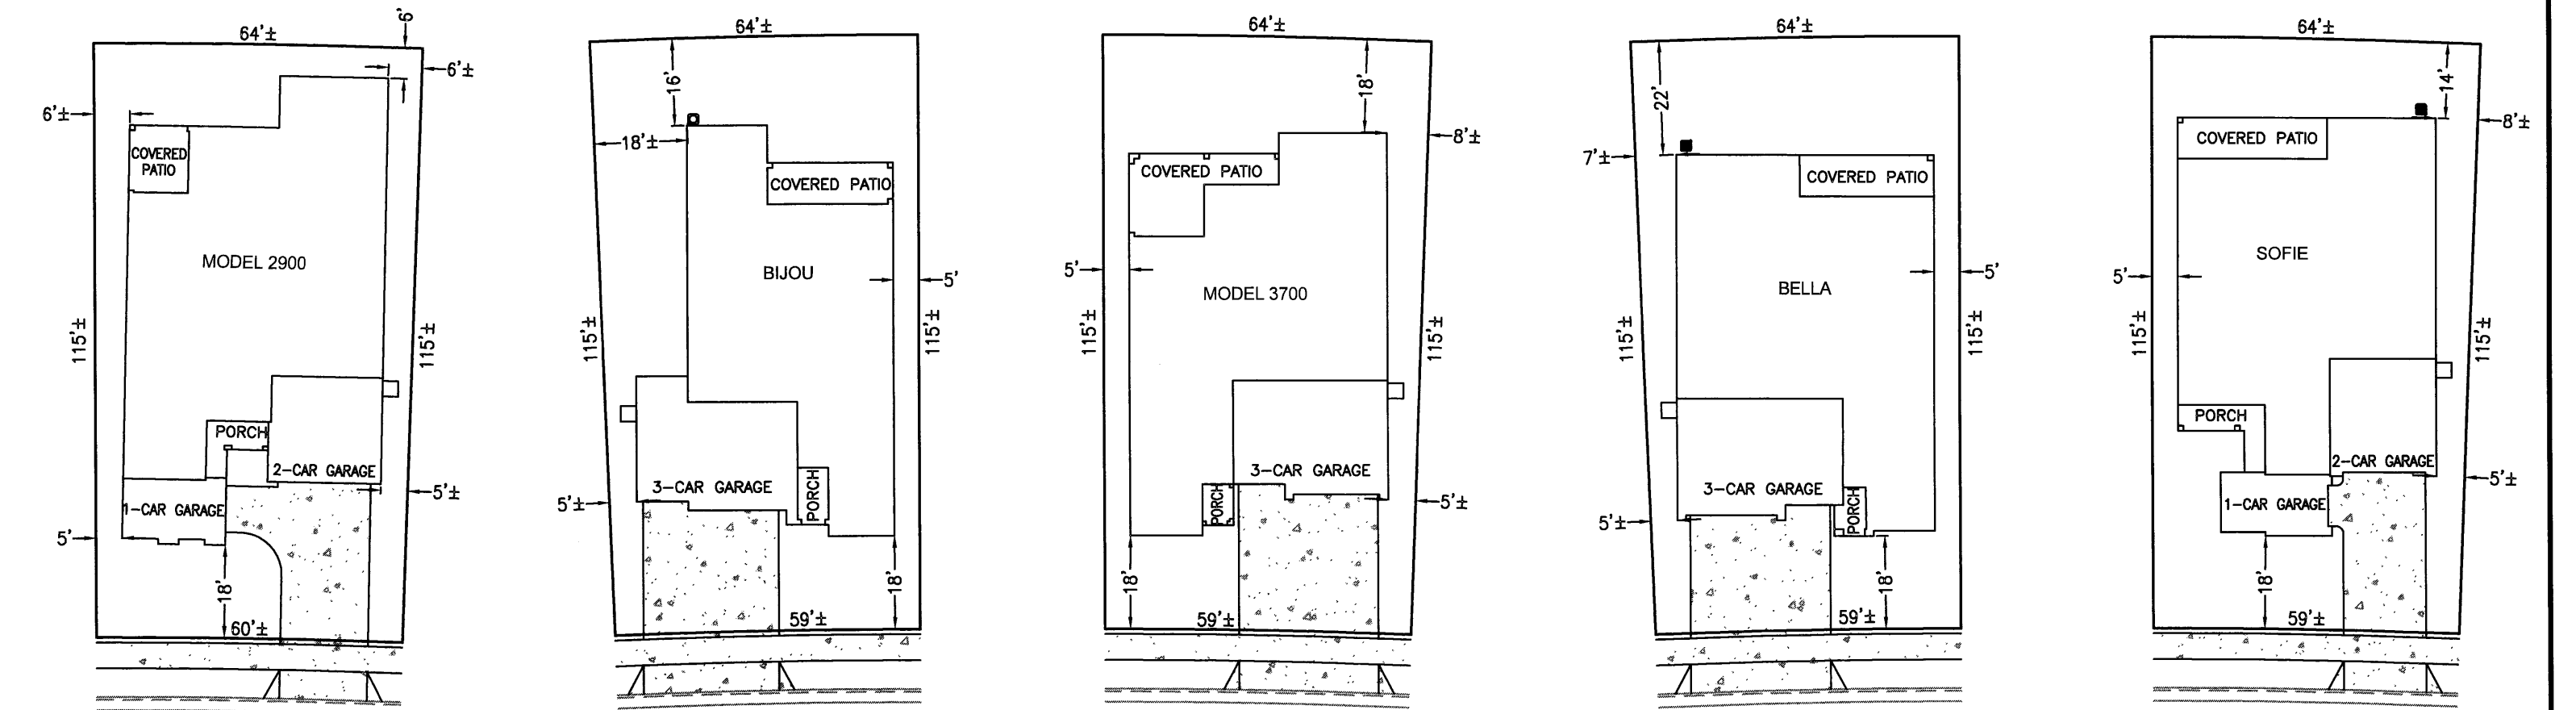



Exhibit A-2

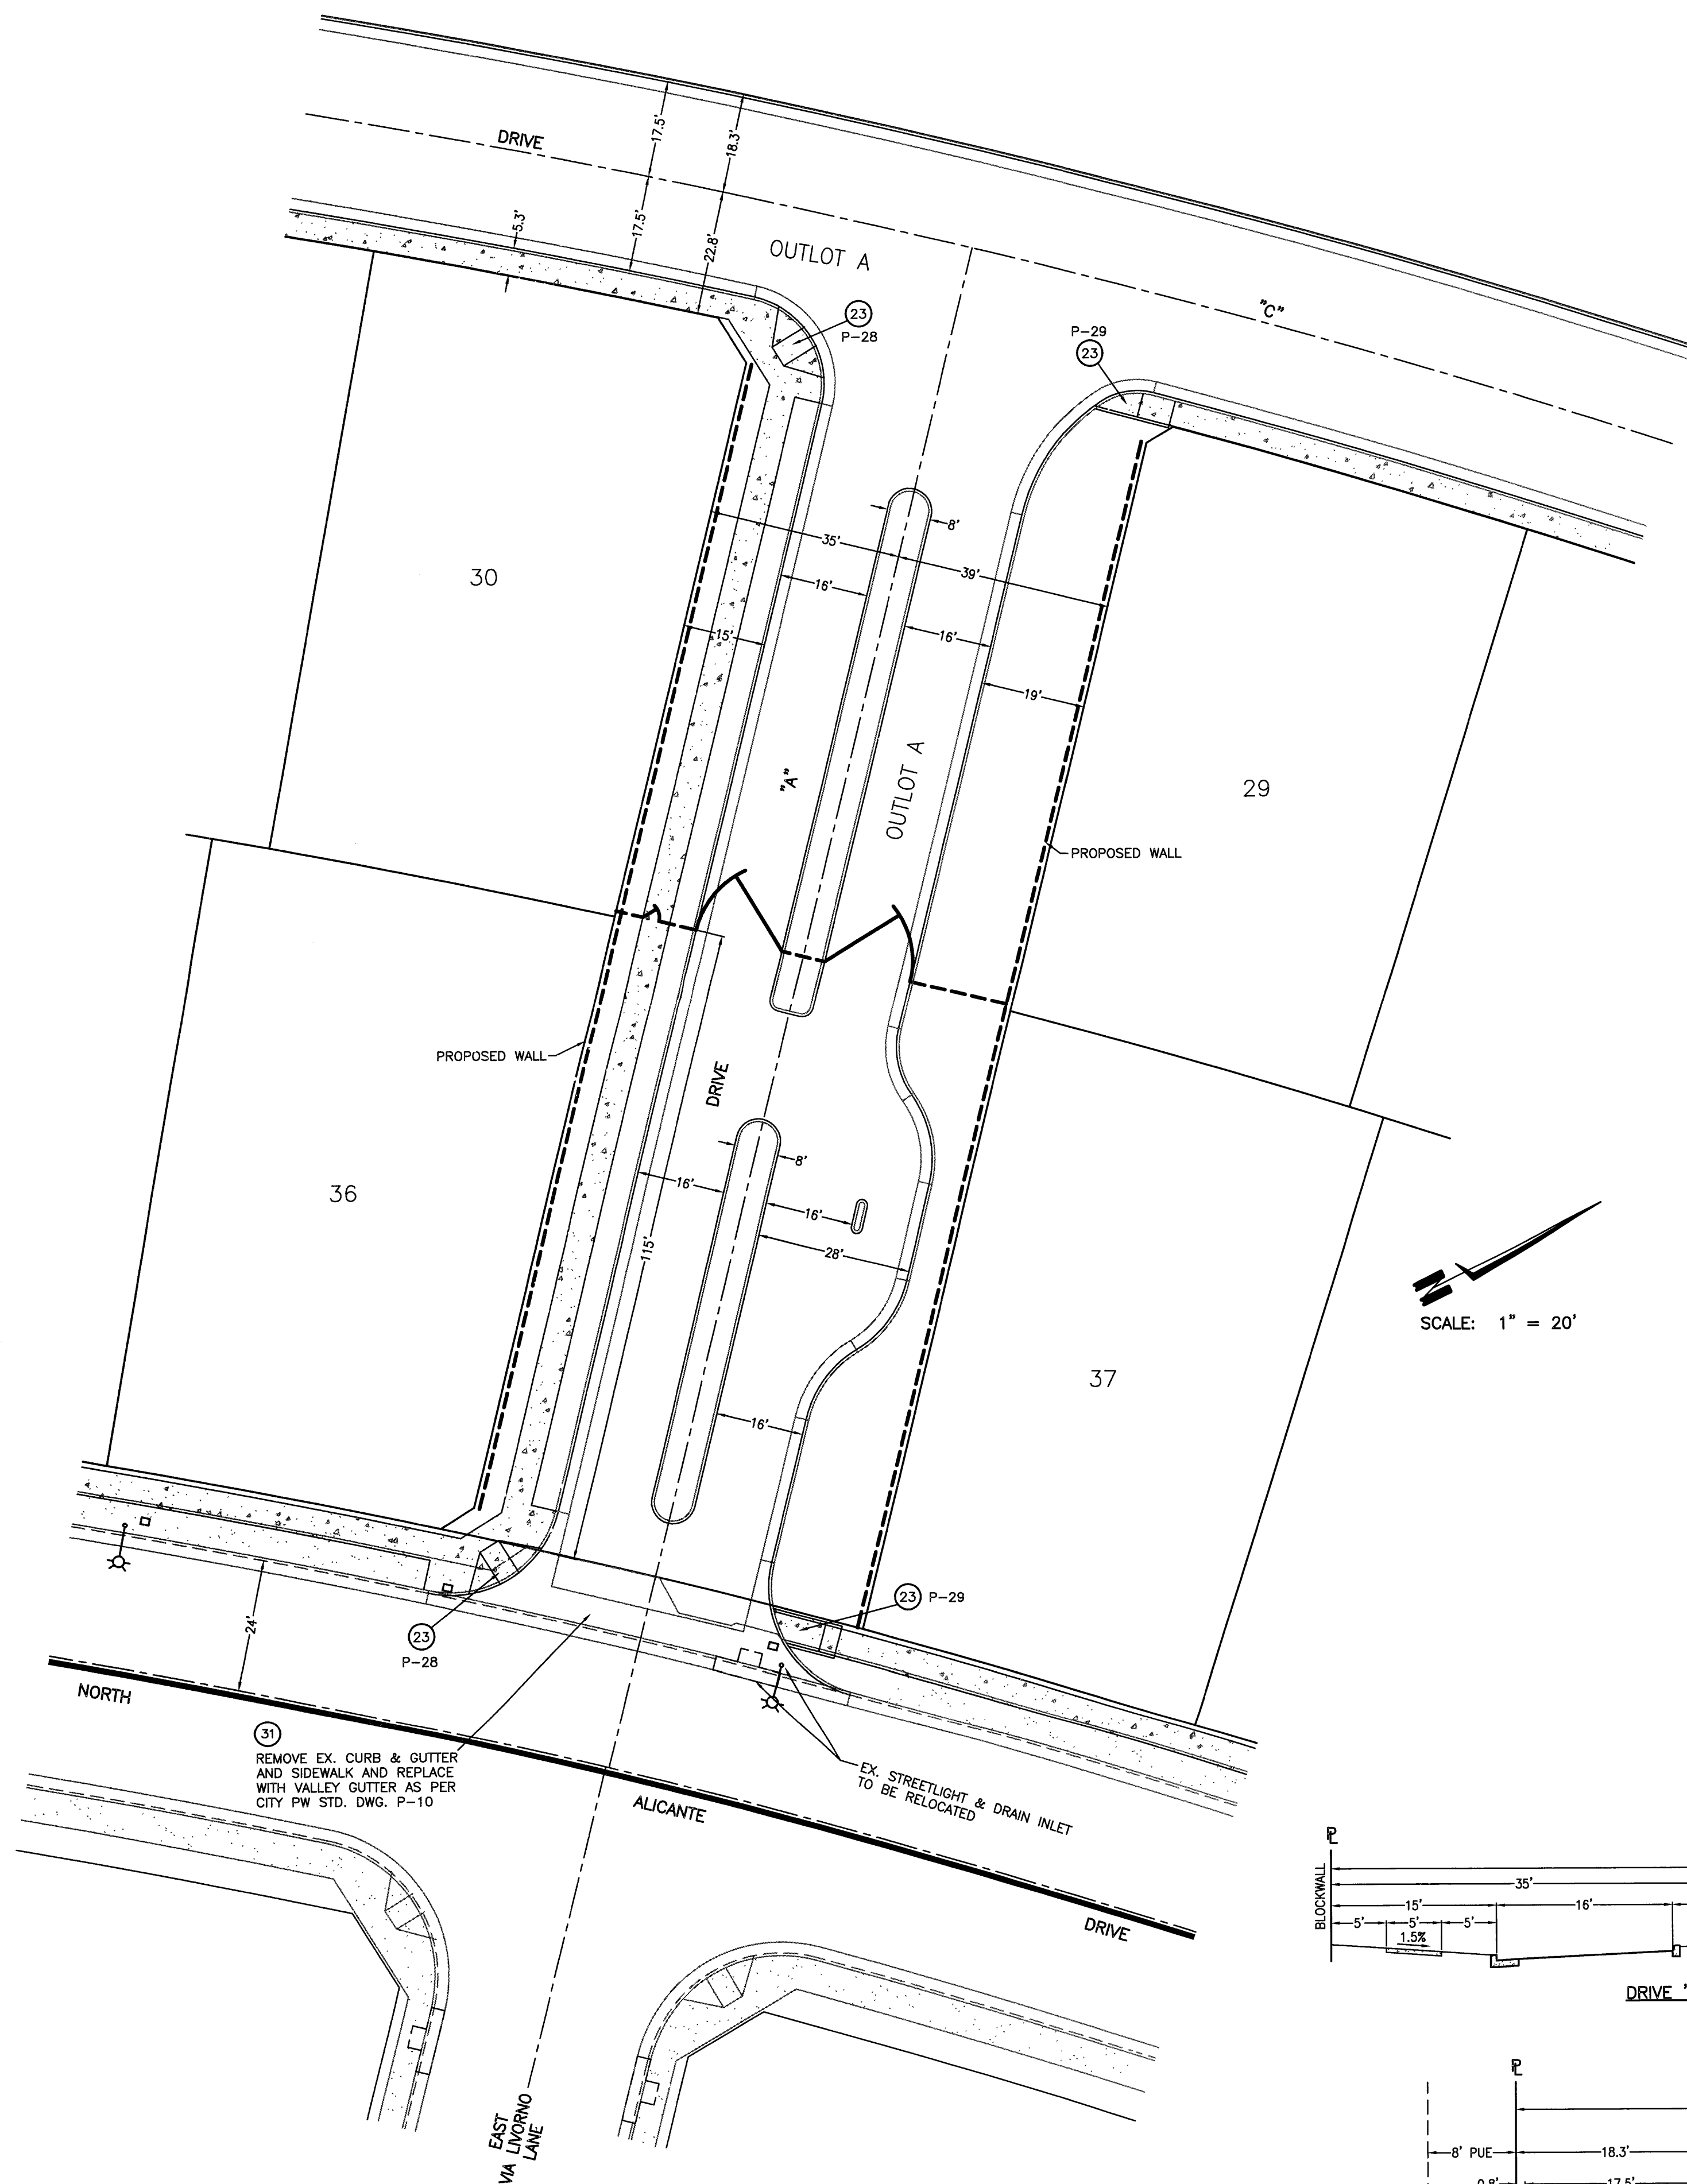


TYPICAL LOT LOTS: (33-44) SCALE 1"=30'

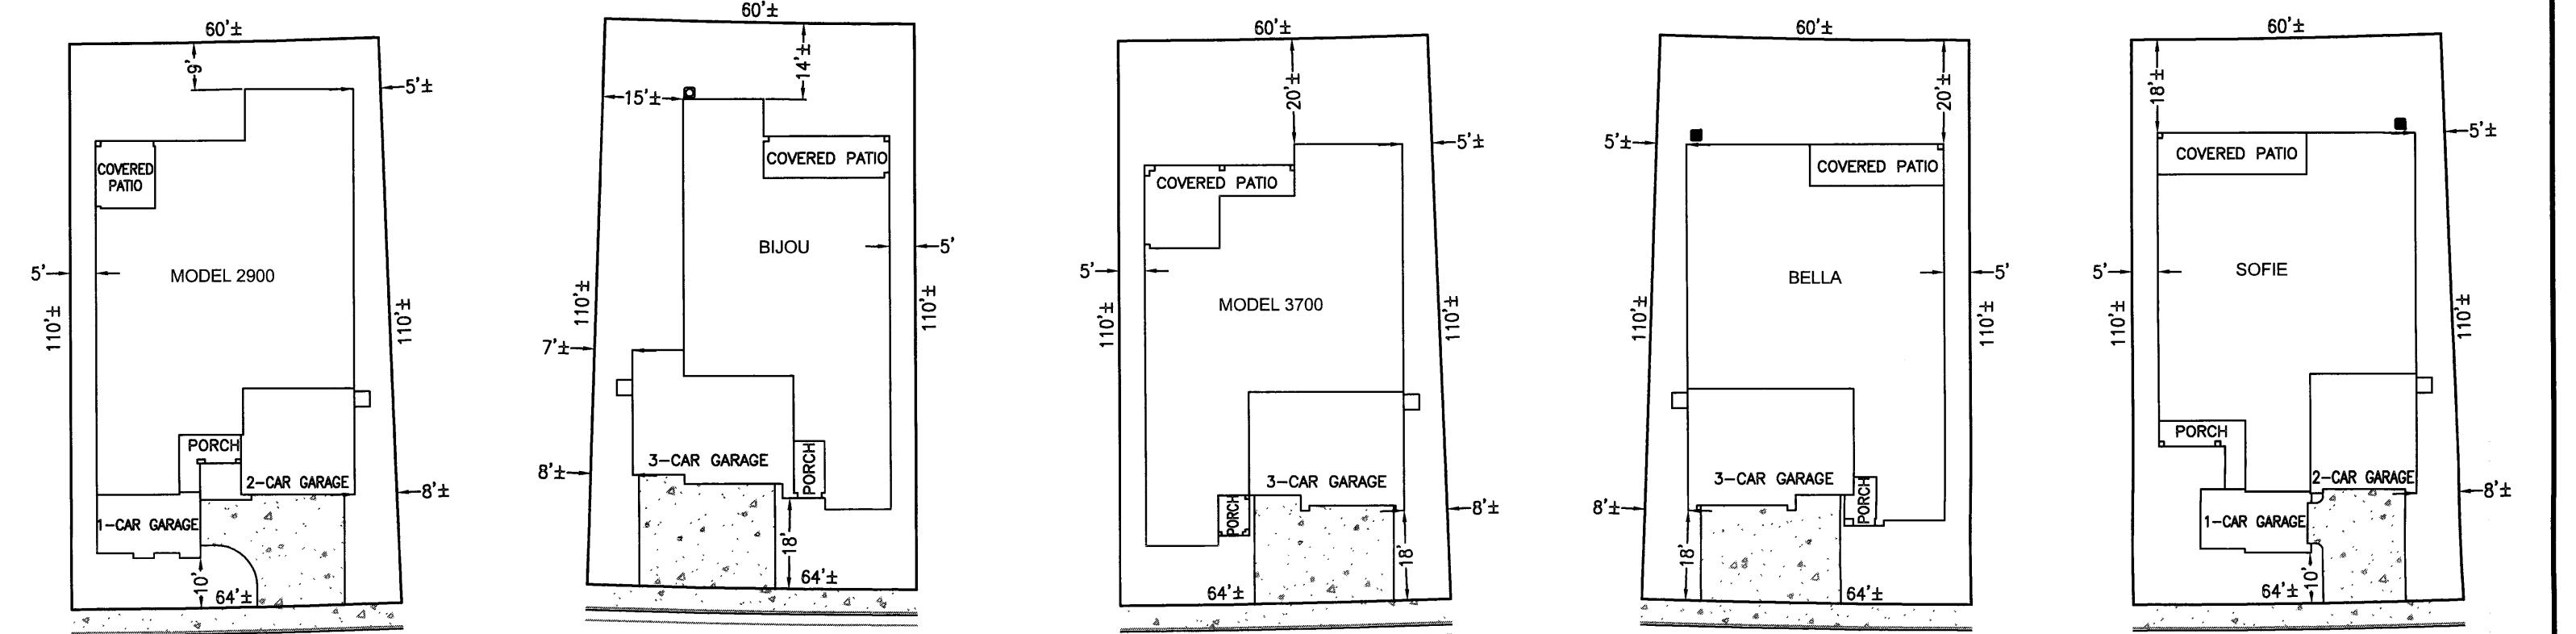


TYPICAL LOT LOTS: (18-32) SCALE 1"=30'

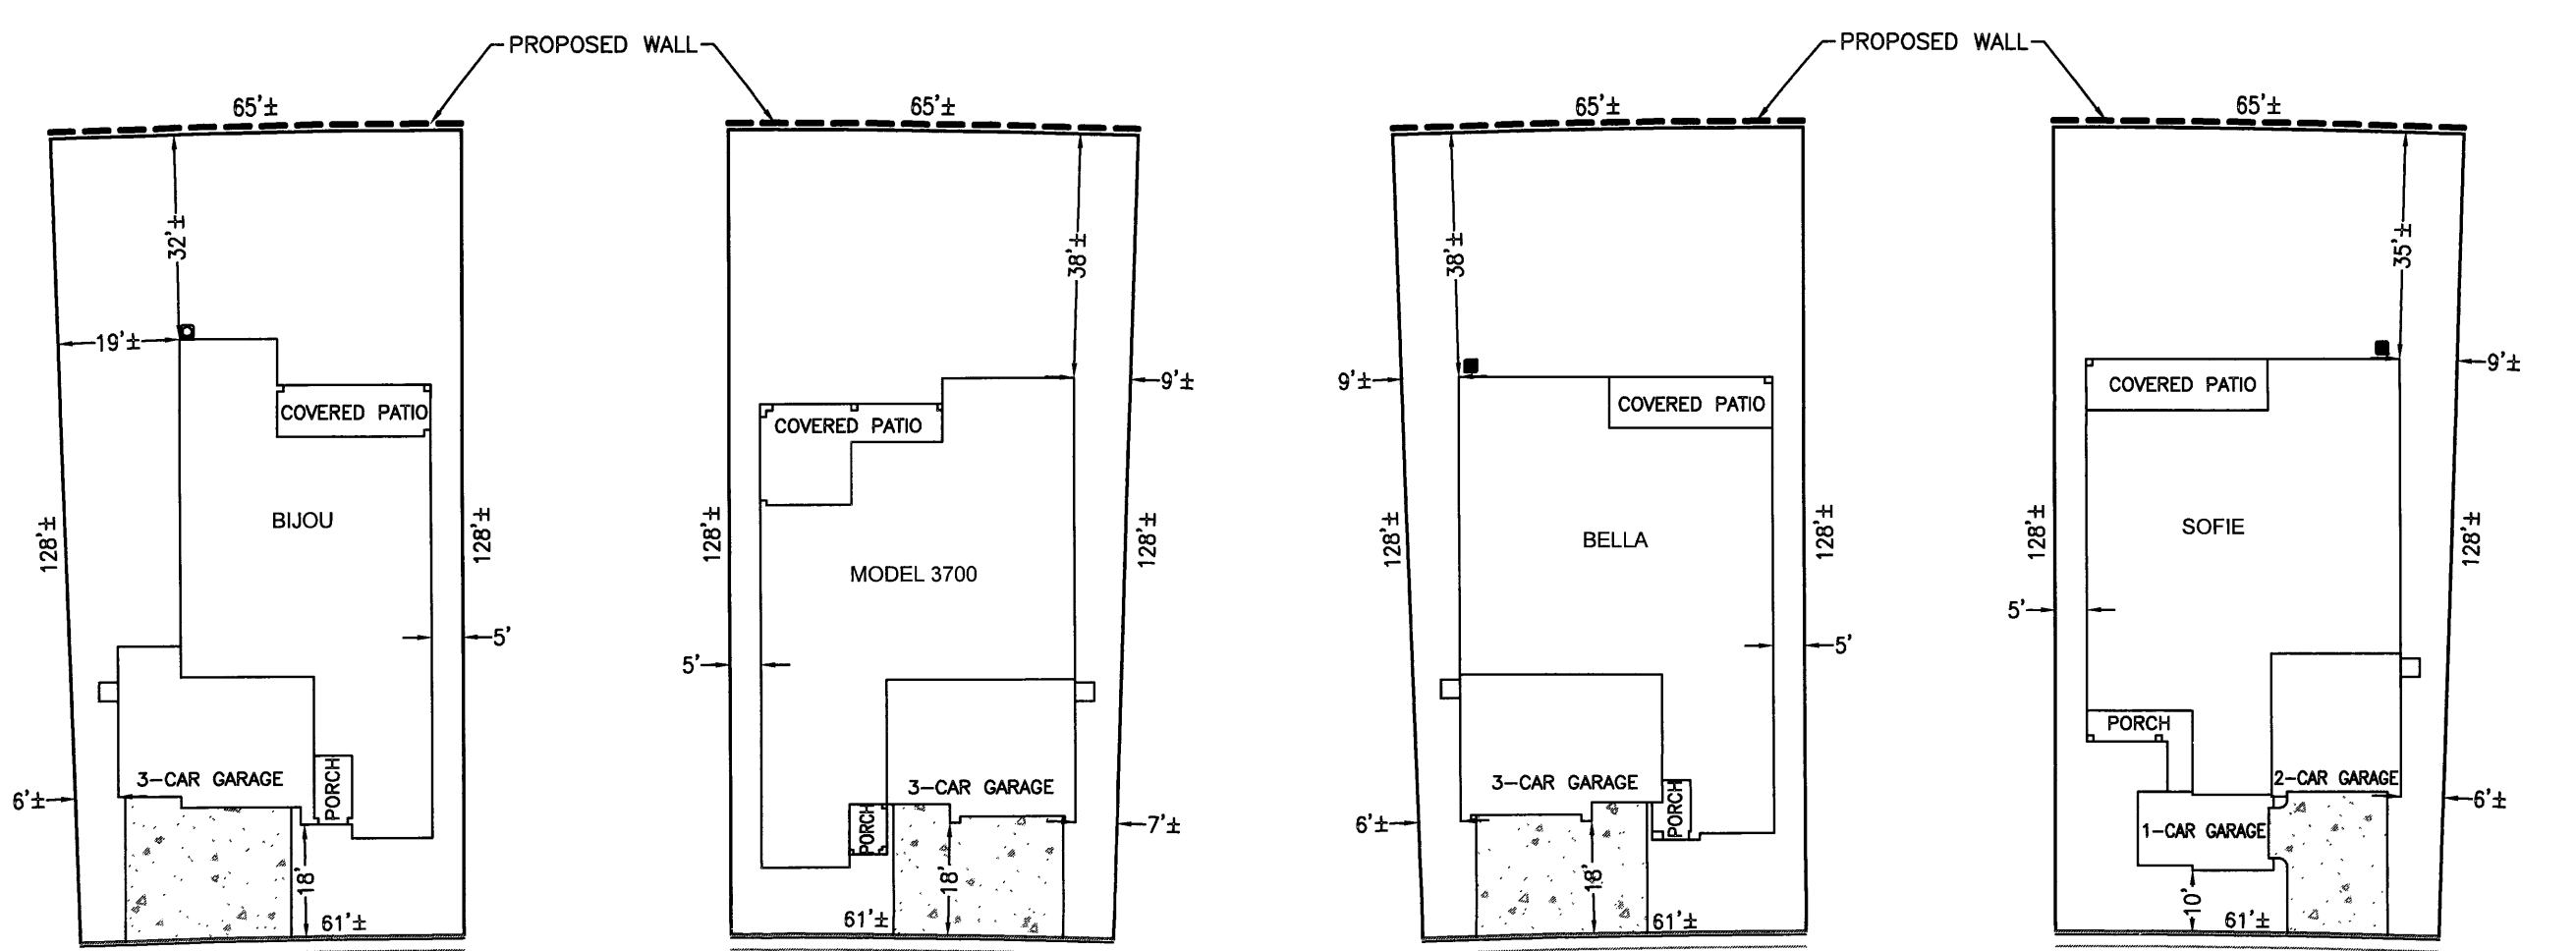


TYPICAL LOT LOTS: (1-17) SCALE 1"=30'

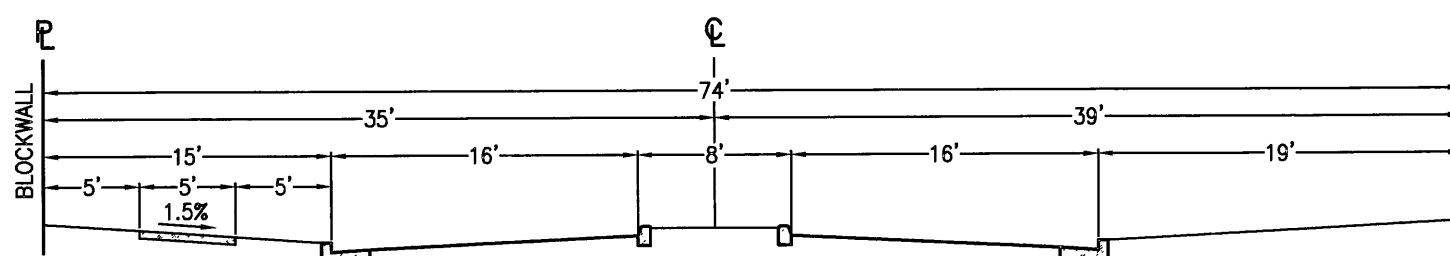

DRIVE "A" ENTRANCE

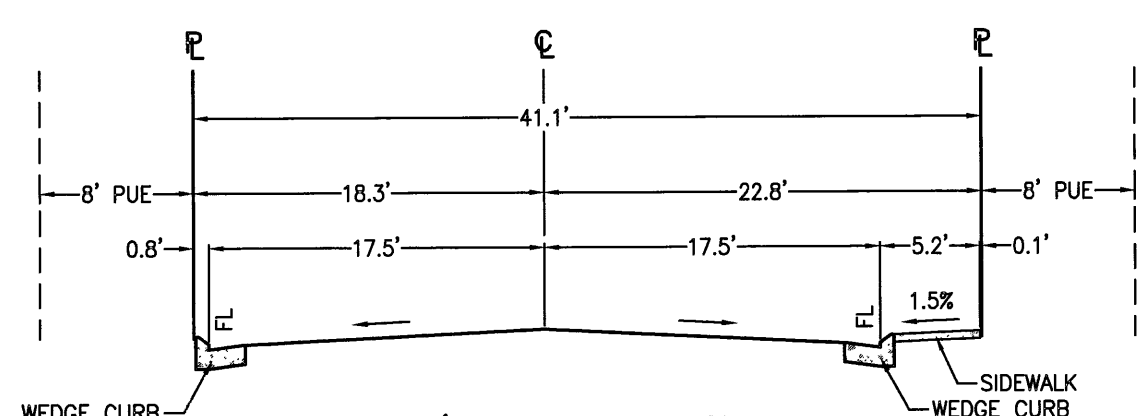

41.1' INTERIOR STREETS

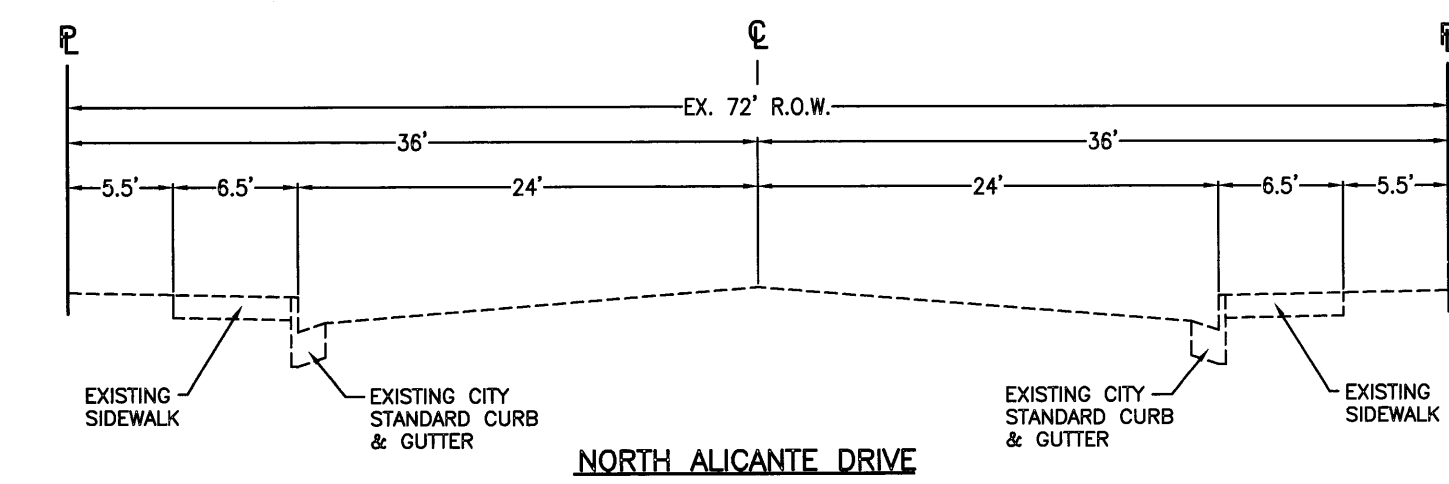

NORTH ALCANTE DRIVE

APPL. NO. 7409 EXHIBIT A-2 DATE 4-24-18
 PROJ. ENG. DATE
 TRAFFIC ENG. DATE
 COND. APPROVED BY DATE
 CITY OF FRESNO PLANNING & DEVELOPMENT DEPT

SITE PLAN
 APN 579-090-20s
 TRACT 6207
 SHEET TWO OF TWO SHEETS
 GROSS AREA = 11.86 ACRES
 NET AREA = 9.88 ACRES

GARY G. GIANNETTA
 CIVIL ENGINEERING & LAND SURVEYING
 1119 "S" STREET
 FRESNO, CA 93721
 (559) 264-3590

DATE: 4/19/18