



KEYED COLOR/MATERIAL SCHEDULE

SYMBOL	MATERIAL	FINISH	COLOR
○	STUCCO	(PAINTED)	PERFORMA-COLOR (S-21)
○	STUCCO TRIM	(PAINTED)	PERFORMA-COLOR (S-21)
○	GLAZING	(FACTORY FINISH)	PERFORMA-COLOR (S-21)
○	GLAZING	(FACTORY FINISH)	DUAL GLAZING - CLEAR
○	CONC. ROOFING	(FACTORY FINISH)	WILSON SUPREME MISSION LBS
○	DOOR	(PAINTED)	LEAF AND CORE TAN (MATCH EXISTING)
○	DAMAGE DOOR	(PAINTED)	TAN (MATCH EXISTING)


NOTES:
 1. ALL COLOR SELECTIONS TO BE APPROVED BY THE CITY OF FRESNO AND BY THE OWNER.
 2. MINIMUM FOR RESPONSE TO REQUEST FOR INFORMATION TO BE PROVIDED TO ARCHITECT FOR REVIEW AND APPROVAL. SELECT A LESS OBVIOUS SITE OR BUILDING FOR COLOR FOR REVIEW AND APPROVAL. SELECT A LESS OBVIOUS SITE OR BUILDING FOR ARCHITECT TO BE GIVEN 24 HOUR NOTICE FOR REQUESTED FIELD REVIEW.

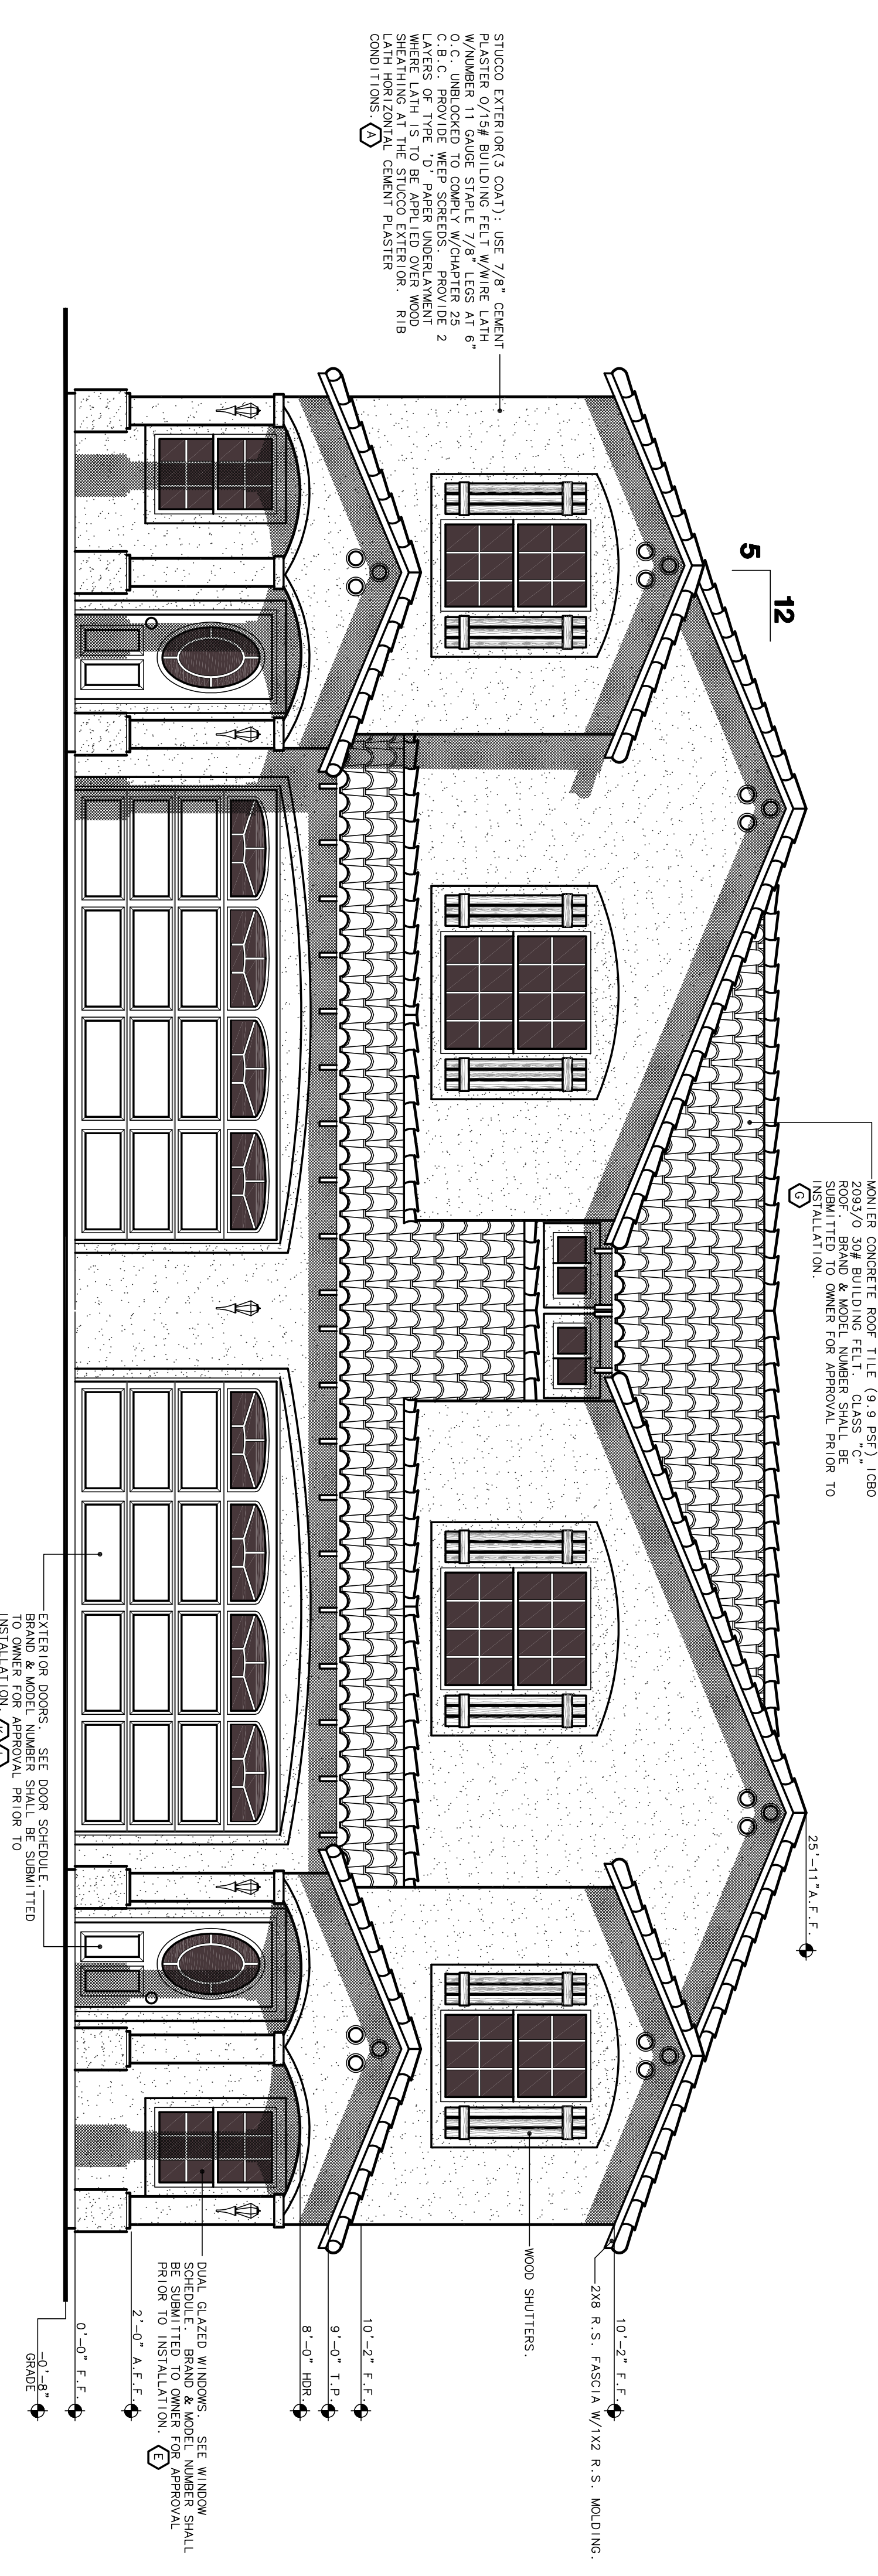


FRONT ELEVATION
 SCALE: 1/8"=1'-0"

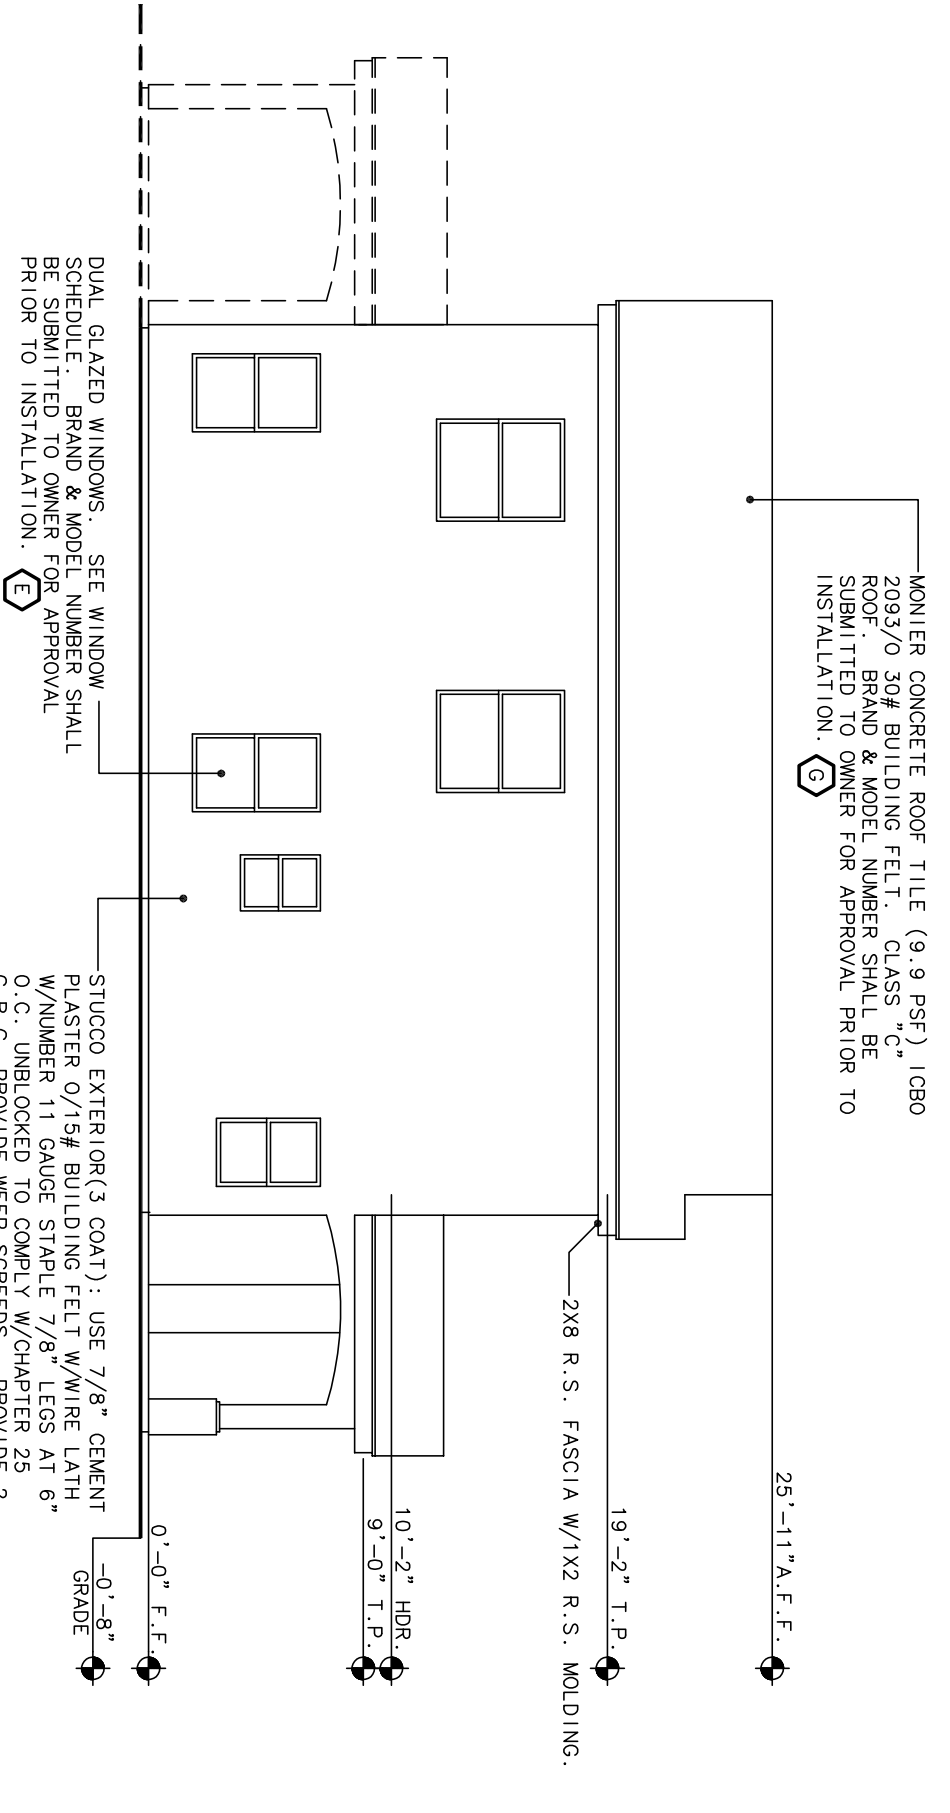


LEFT ELEVATION
 SCALE: 1/8"=1'-0"

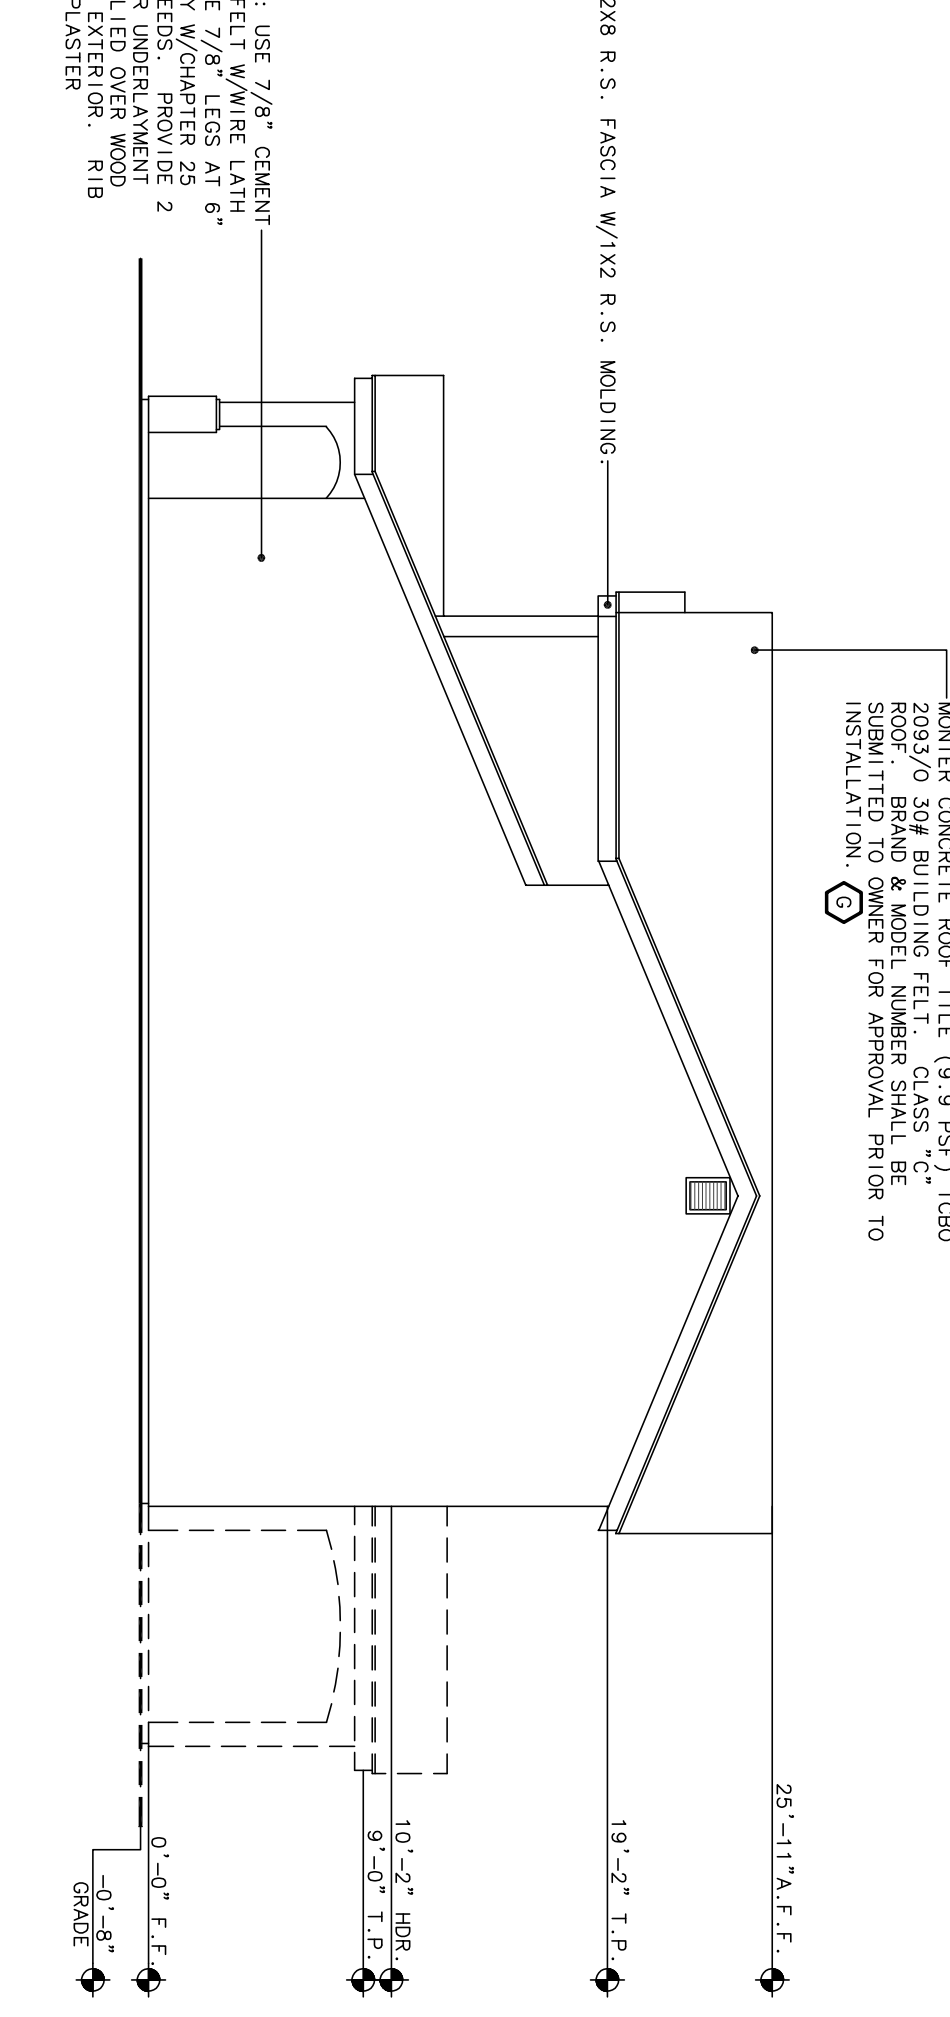


RIGHT ELEVATION
 SCALE: 1/8"=1'-0"

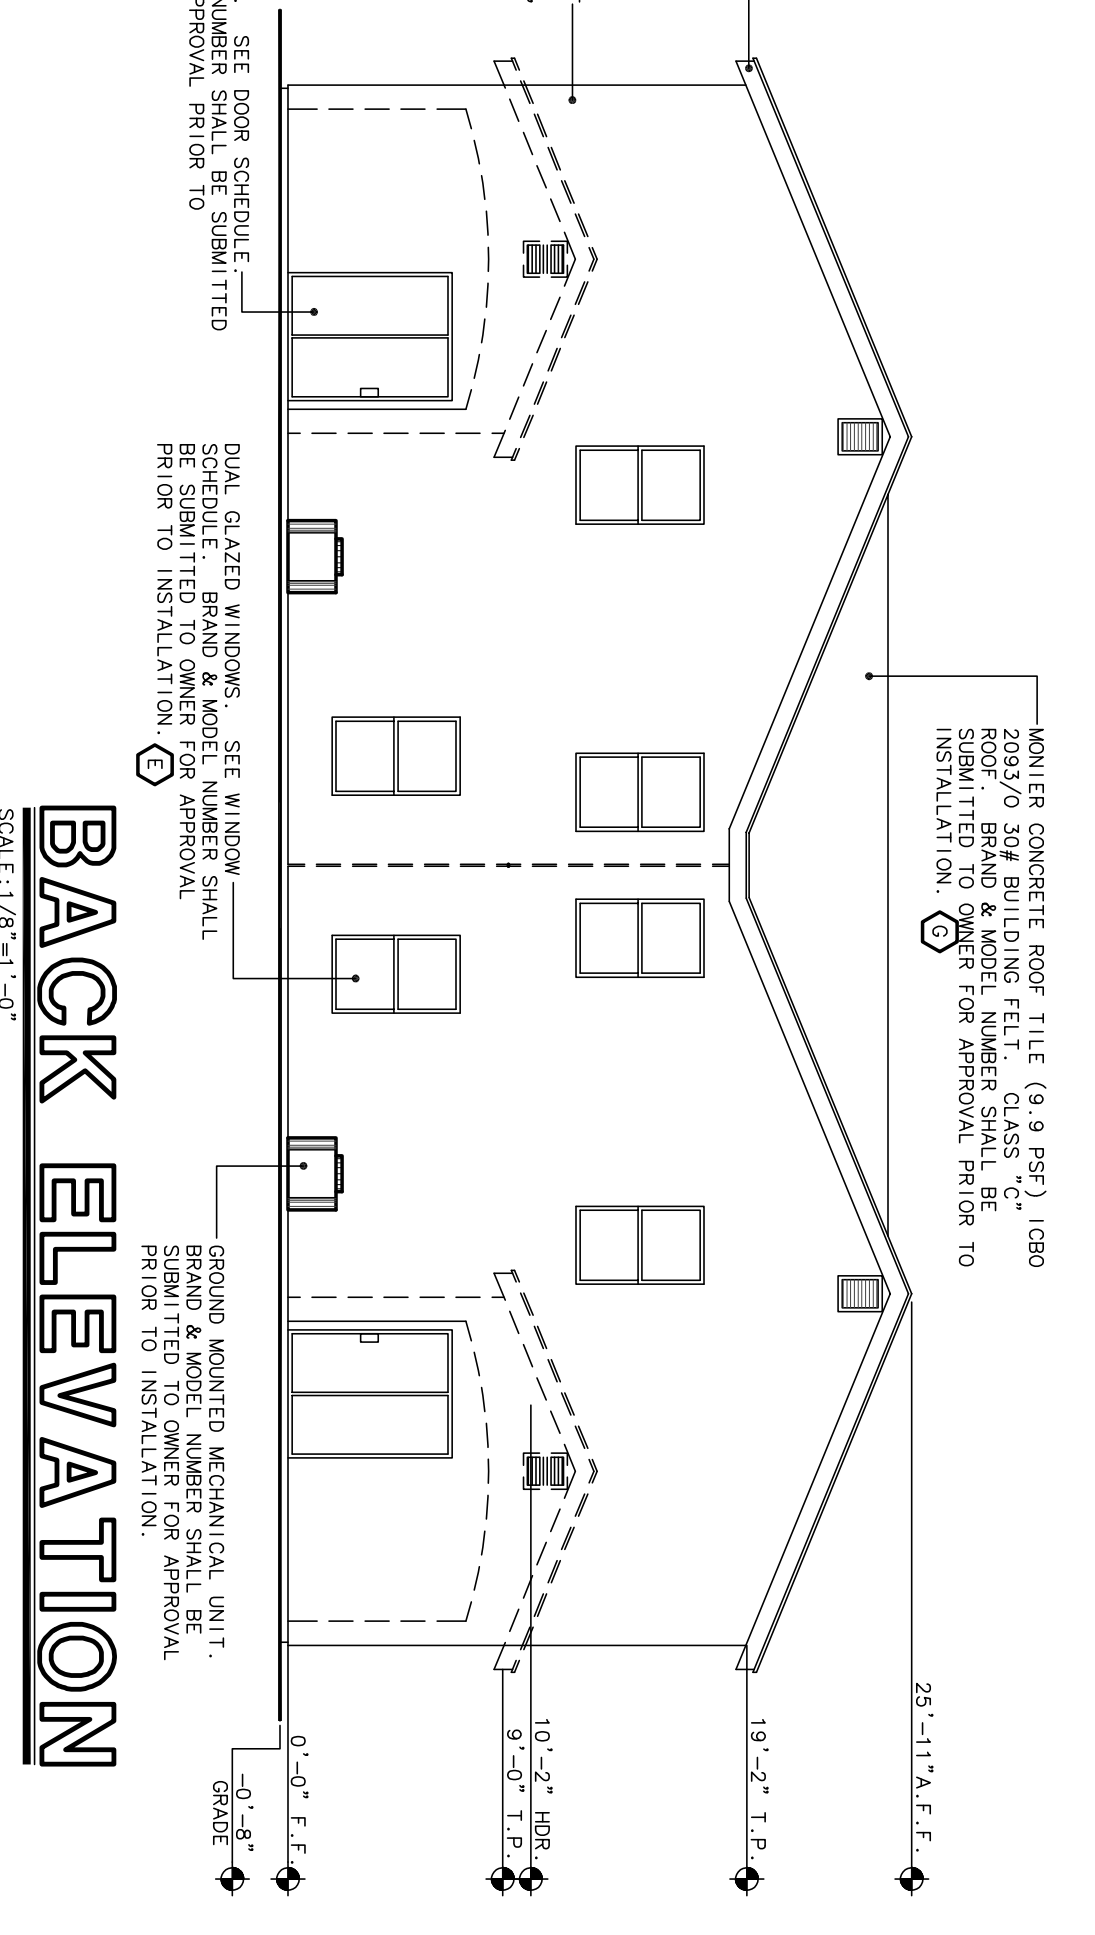

BACK ELEVATION
 SCALE: 1/8"=1'-0"

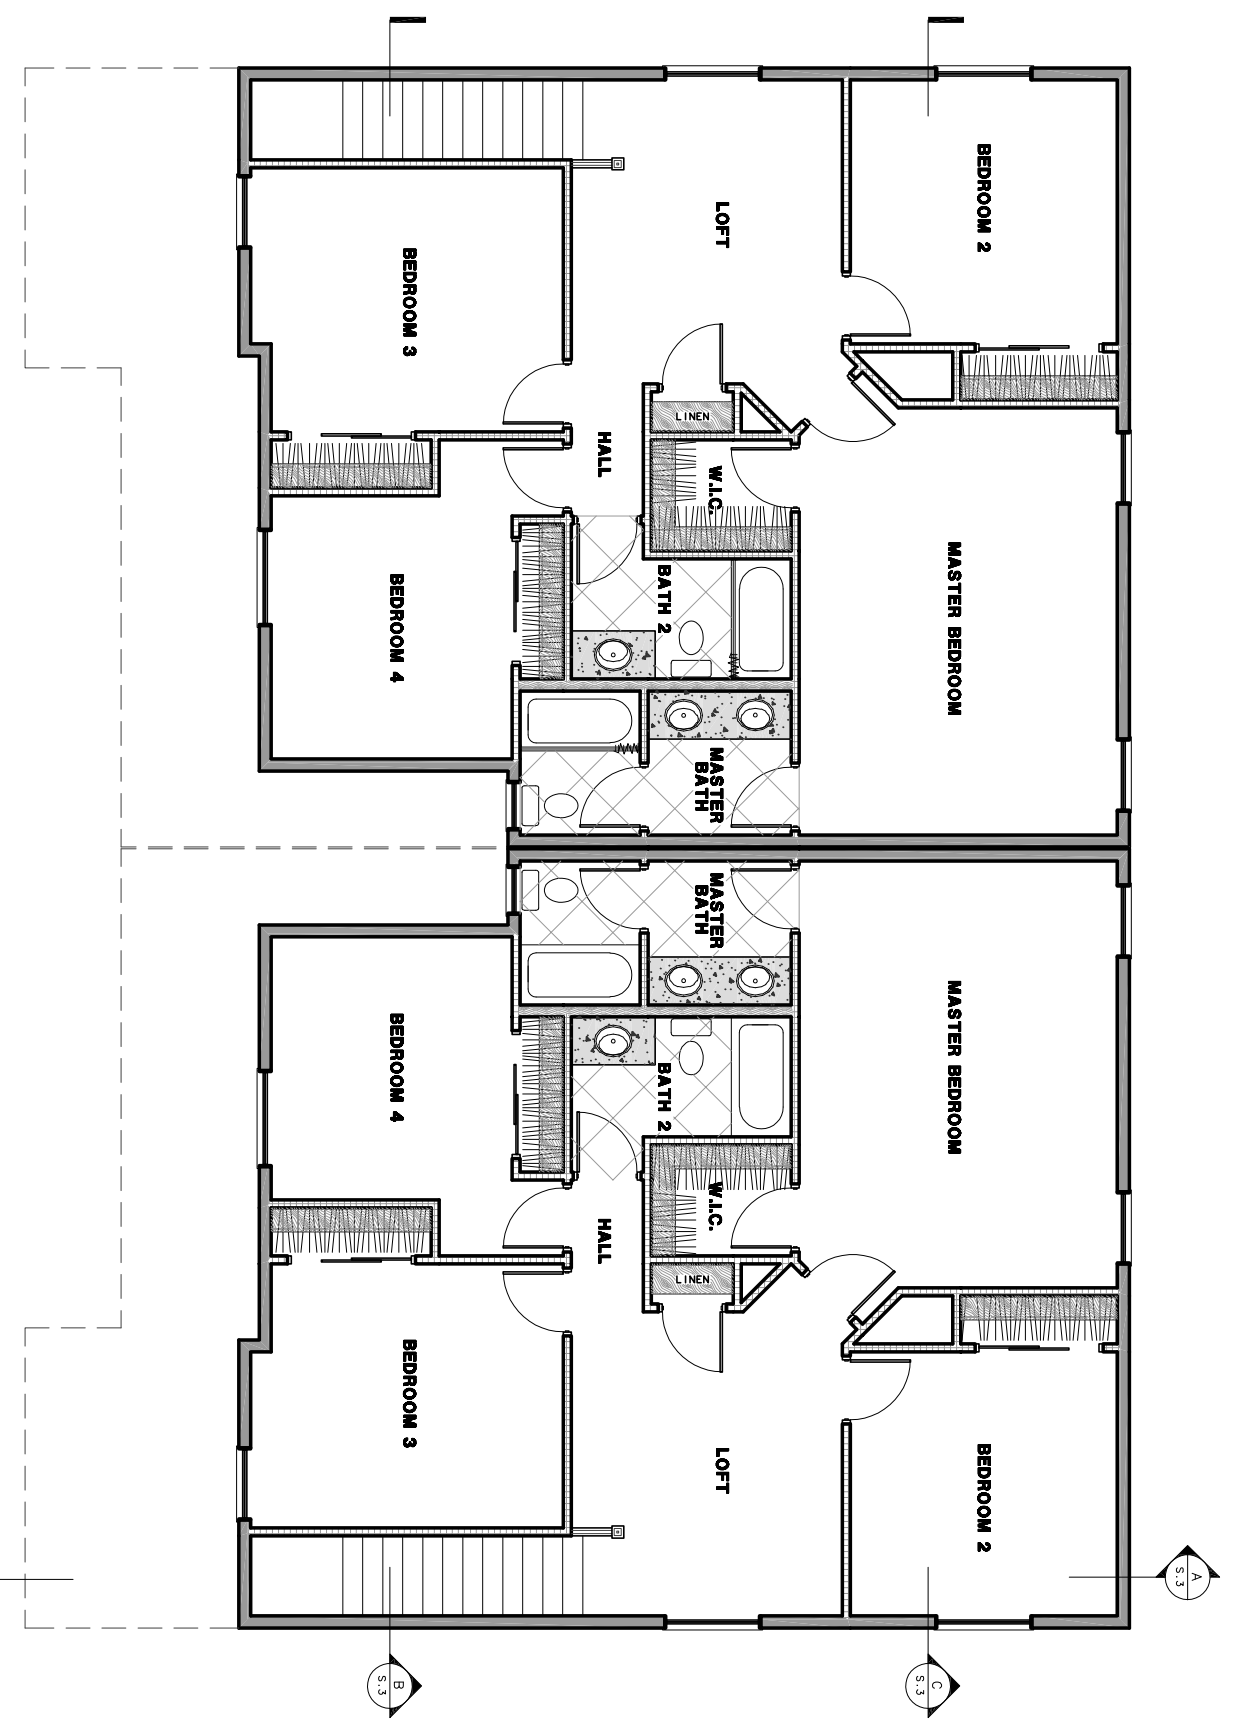

FLOOR PLAN
 SECOND FLOOR
 SCALE: 1/8"=1'-0"

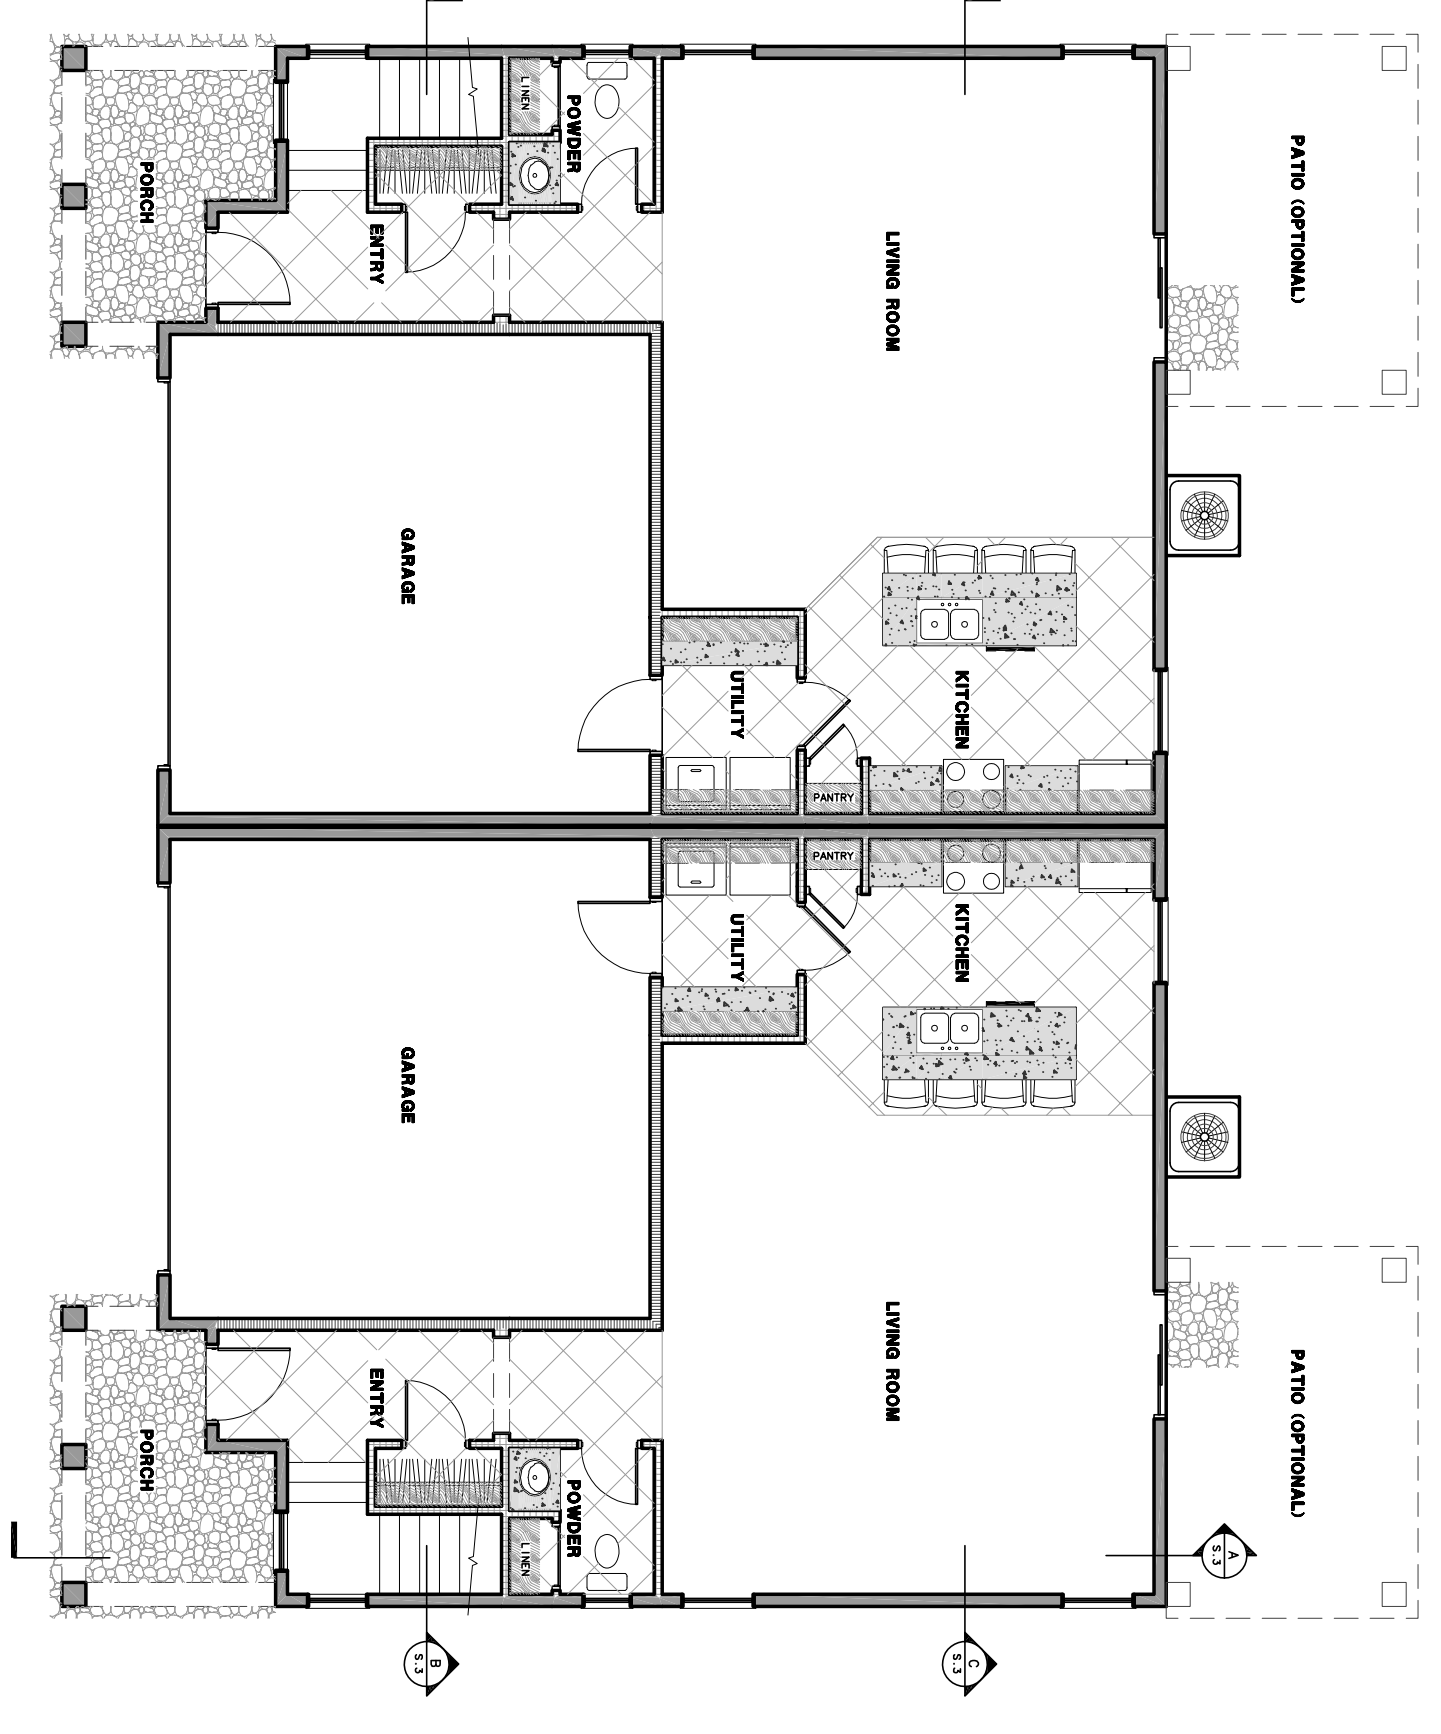

FLOOR PLAN
 FIRST FLOOR
 SCALE: 1/8"=1'-0"


MIKE DE ALBA AND ASSOCIATES
 5129 N. FIRST STREET TEL: 559-225-2800
 FRESNO, CA 93710 FAX: 559-225-1122
 E-MAIL: MDE@MDEALBA.COM
 CONSTRUCTION ADMINISTRATION NEW CONSTRUCTION
 ROOM ADDITIONS
 REMODEL DOCUMENTATION
 REMODEL CONSTRUCTION

STAR HOUSING PROJECT INC.

STAR HOUSING PROJECT INC.

NO.	REVISIONS	DESCRIPTION	DATE

ARCHITECT'S SEAL

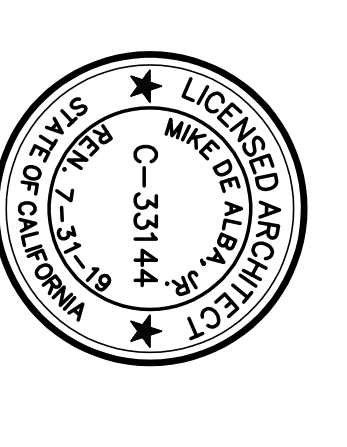

JOB# 1-181002
 DATE 2/24/11-13
 SCALE AS NOTED
 DRAWN BY M.D.
 SHEET NO. **A.O.**
 APPROVED BY MIKE DE ALBA