



Exhibit C-4 Project Floor Plan

City Council Hearing:

Consideration of Conditional Use Permit Application No. P22-03906

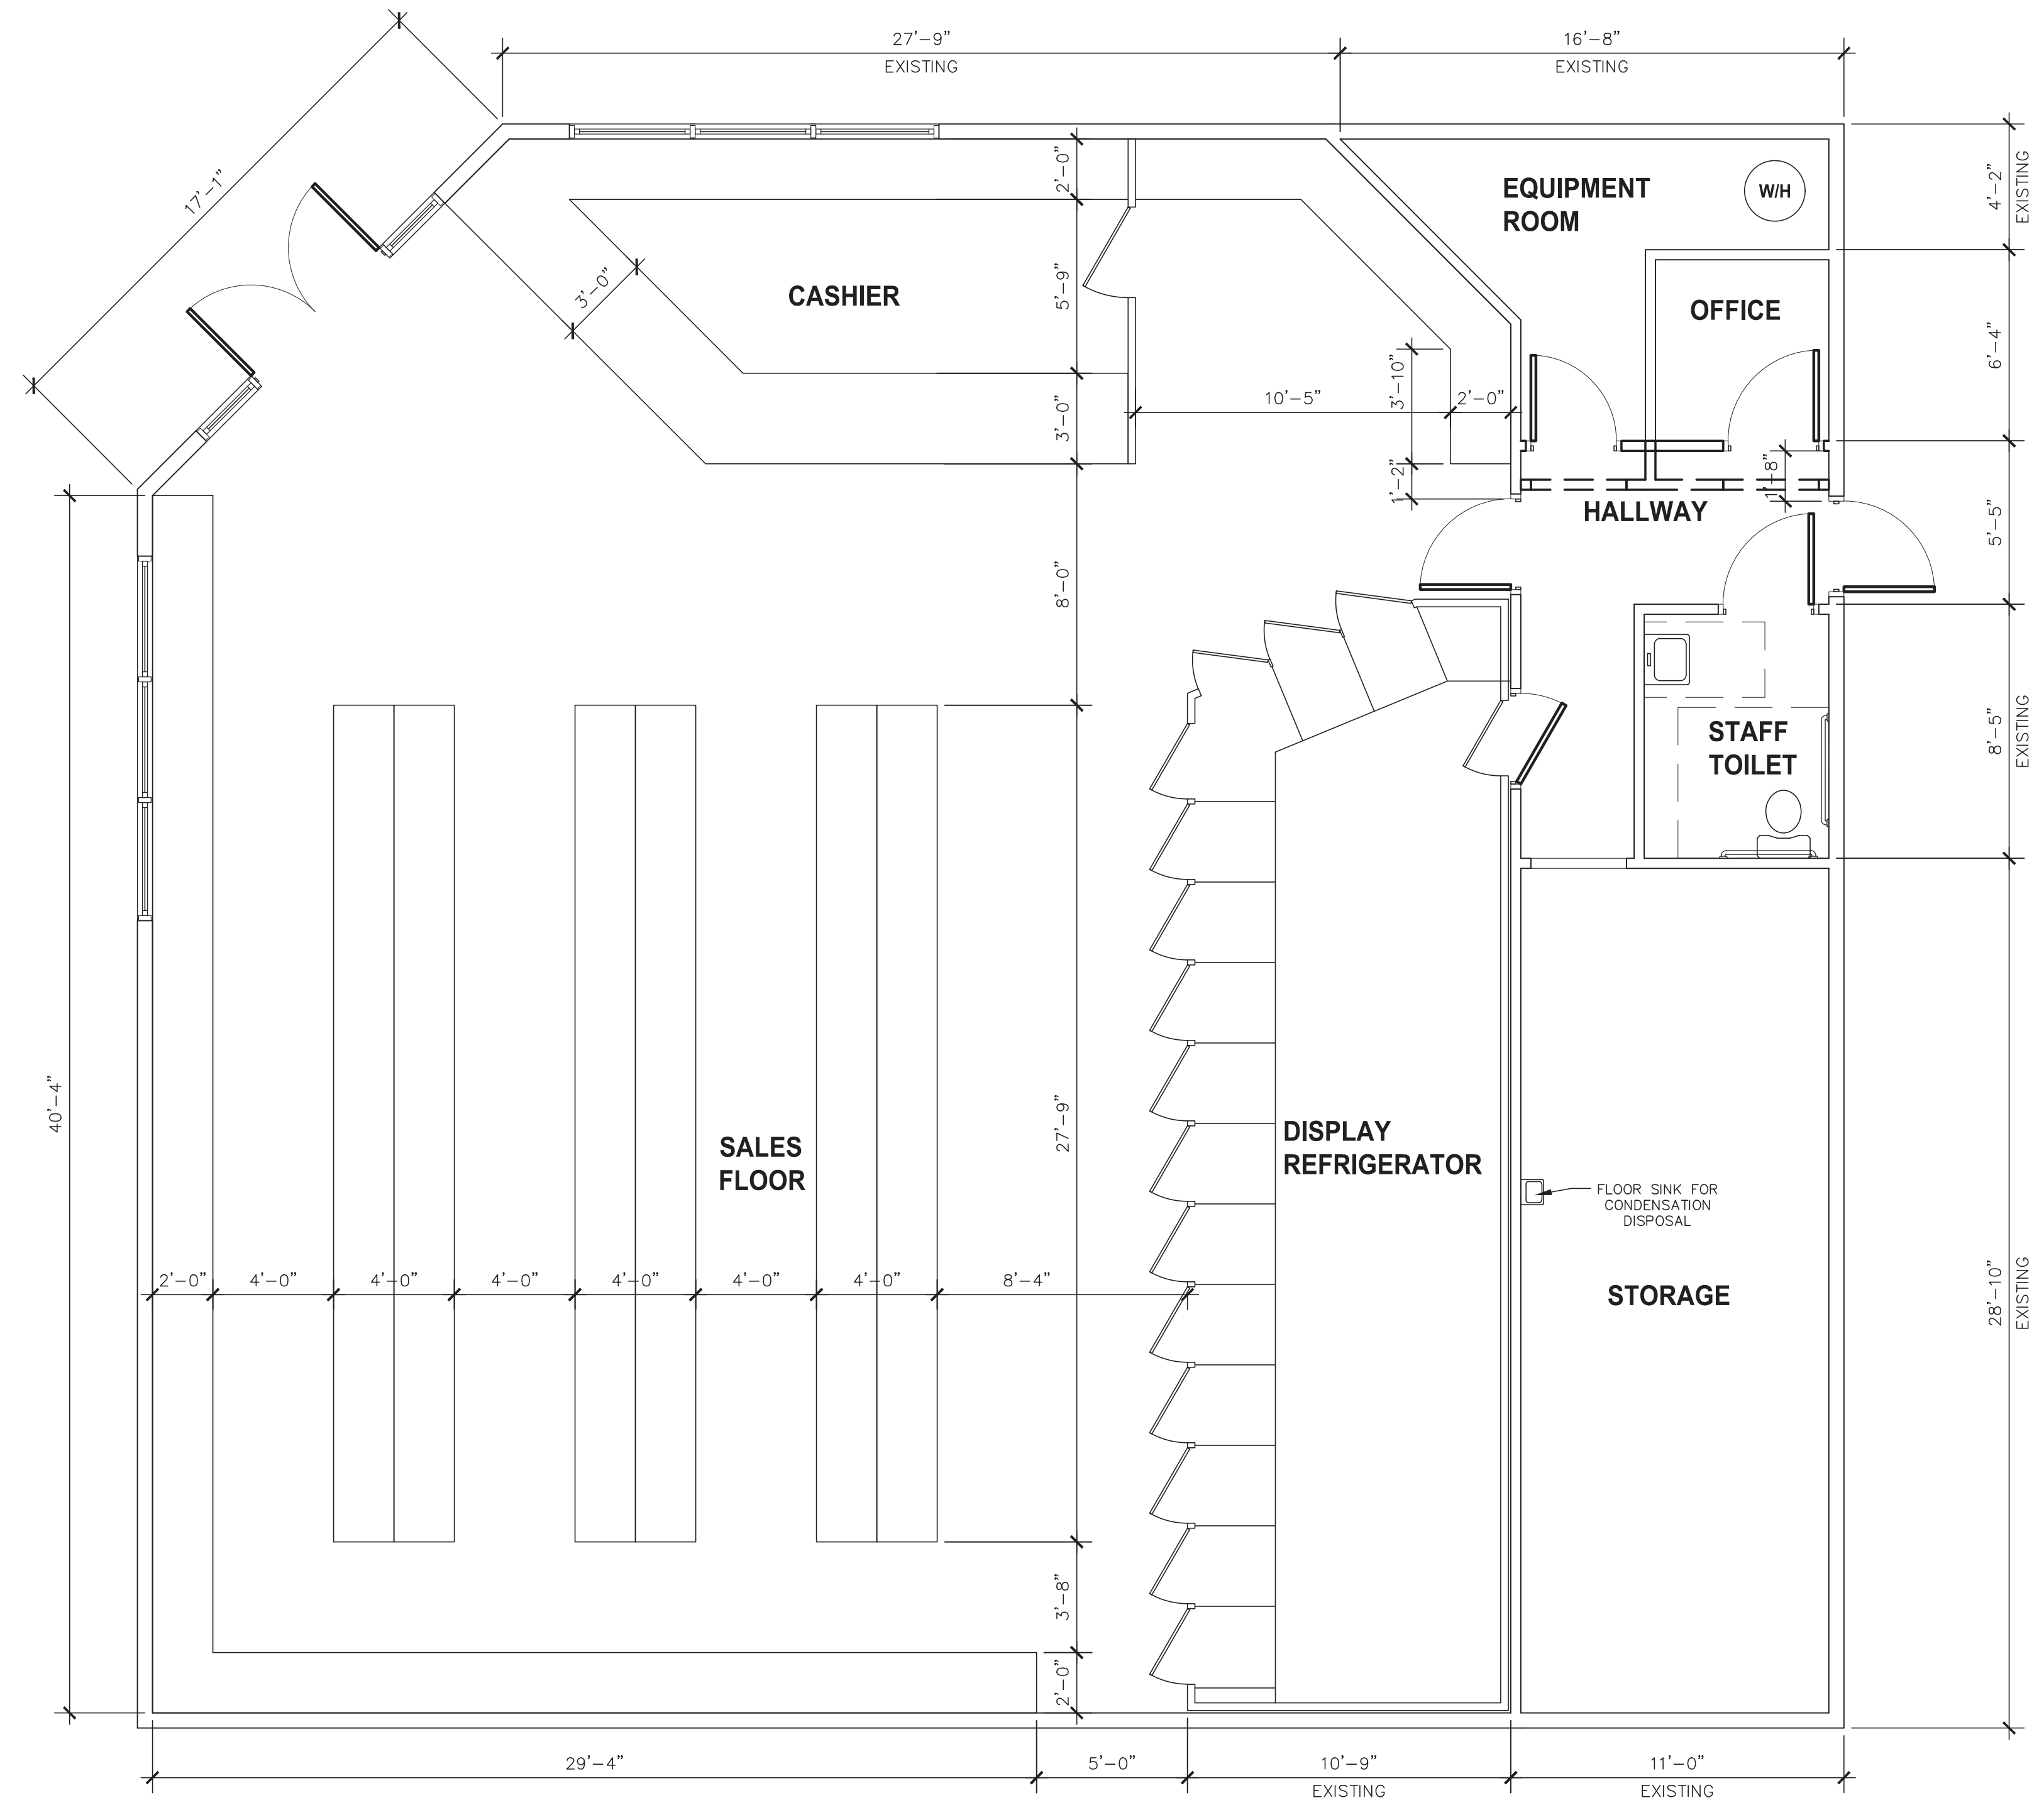

Floor Plan
SCALE: 1/4" = 1'-0"

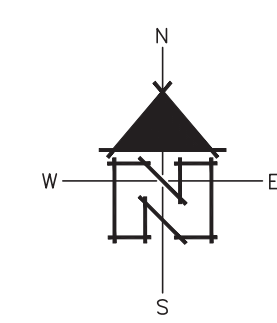

APPL. NO. P22-03906 EXHIBIT F DATE 05/24/2023
 PLANNING REVIEW BY _____ DATE _____
 TRAFFIC ENG. _____ DATE _____
 APPROVED BY _____ DATE _____
CITY OF FRESNO DARM DEPT

Project Name & Address: Circle D Food & Liquor 2520 E. Olive Avenue Fresno, CA 93701 (559) 498-0710		Consultant: Felipe Ceballos 5714 N. Prospect Avenue Fresno, California 93711 (559) 408-4888																																		
Issue Date: Date: _____ Designer: _____ DR: _____ PC: _____	PLAN CHECK REVIEW CORRECTIONS <table border="1"> <tr> <th>Number</th> <th>Revision Description</th> <th>Rev. Date</th> </tr> <tr> <td>1</td> <td></td> <td>02/13/18</td> </tr> <tr> <td>2</td> <td></td> <td></td> </tr> <tr> <td>3</td> <td></td> <td></td> </tr> <tr> <td>4</td> <td></td> <td></td> </tr> <tr> <td>5</td> <td></td> <td></td> </tr> <tr> <td>6</td> <td></td> <td></td> </tr> <tr> <td>7</td> <td></td> <td></td> </tr> <tr> <td>8</td> <td></td> <td></td> </tr> <tr> <td>9</td> <td></td> <td></td> </tr> <tr> <td>10</td> <td></td> <td></td> </tr> </table>			Number	Revision Description	Rev. Date	1		02/13/18	2			3			4			5			6			7			8			9			10		
Number	Revision Description	Rev. Date																																		
1		02/13/18																																		
2																																				
3																																				
4																																				
5																																				
6																																				
7																																				
8																																				
9																																				
10																																				
Sheet Title: FLOOR PLAN		Sheet No.: A-2																																		
Job No.: _____		Release Date: _____																																		