


KEYED COLOR/MATERIAL SCHEDULE


SYMBOL	MATERIAL	FINISH	COLOR
○	STUCCO	(PAINTED)	PERFORMA-COLOR (S-21)
○	STUCCO TRIM	(PAINTED)	PERFORMA-COLOR (S-21)
○	GLAZING	(FACTORY FINISH)	DUAL GLAZING - CLEAR
○	CONC. ROOFING	(FACTORY FINISH)	WILSON SUPERSURE MISSION LBS
○	DOOR	(PAINTED)	LEAF AND CORE TAN (MATCH EXISTING)
○	DAMAGE DOOR	(PAINTED)	TAN (MATCH EXISTING)

NOTES:
 1. ALL COLOR SELECTIONS TO BE APPROVED BY THE CITY OF FRESNO AND BY THE OWNER.
 2. MINIMUM FOR RESPONSE TO REQUEST FOR INFORMATION (RFI) TO BE SUBMITTED TO ARCHITECT FOR APPROVAL.
 3. APPROVAL TO BE OBTAINED FROM ARCHITECT AND OWNER PRIOR TO INSTALLATION.
 4. COLOR FOR REVIEW AND APPROVAL, SELECT A LESS OBVIOUS SIDE OF BUILDING FOR COLOR FOR REVIEW AND APPROVAL.
 5. APPROVAL TO BE OBTAINED FROM ARCHITECT AND OWNER PRIOR TO INSTALLATION.
 6. ARCHITECT TO BE GIVEN 24 HOUR NOTICE FOR REQUESTED FIELD REVIEW.

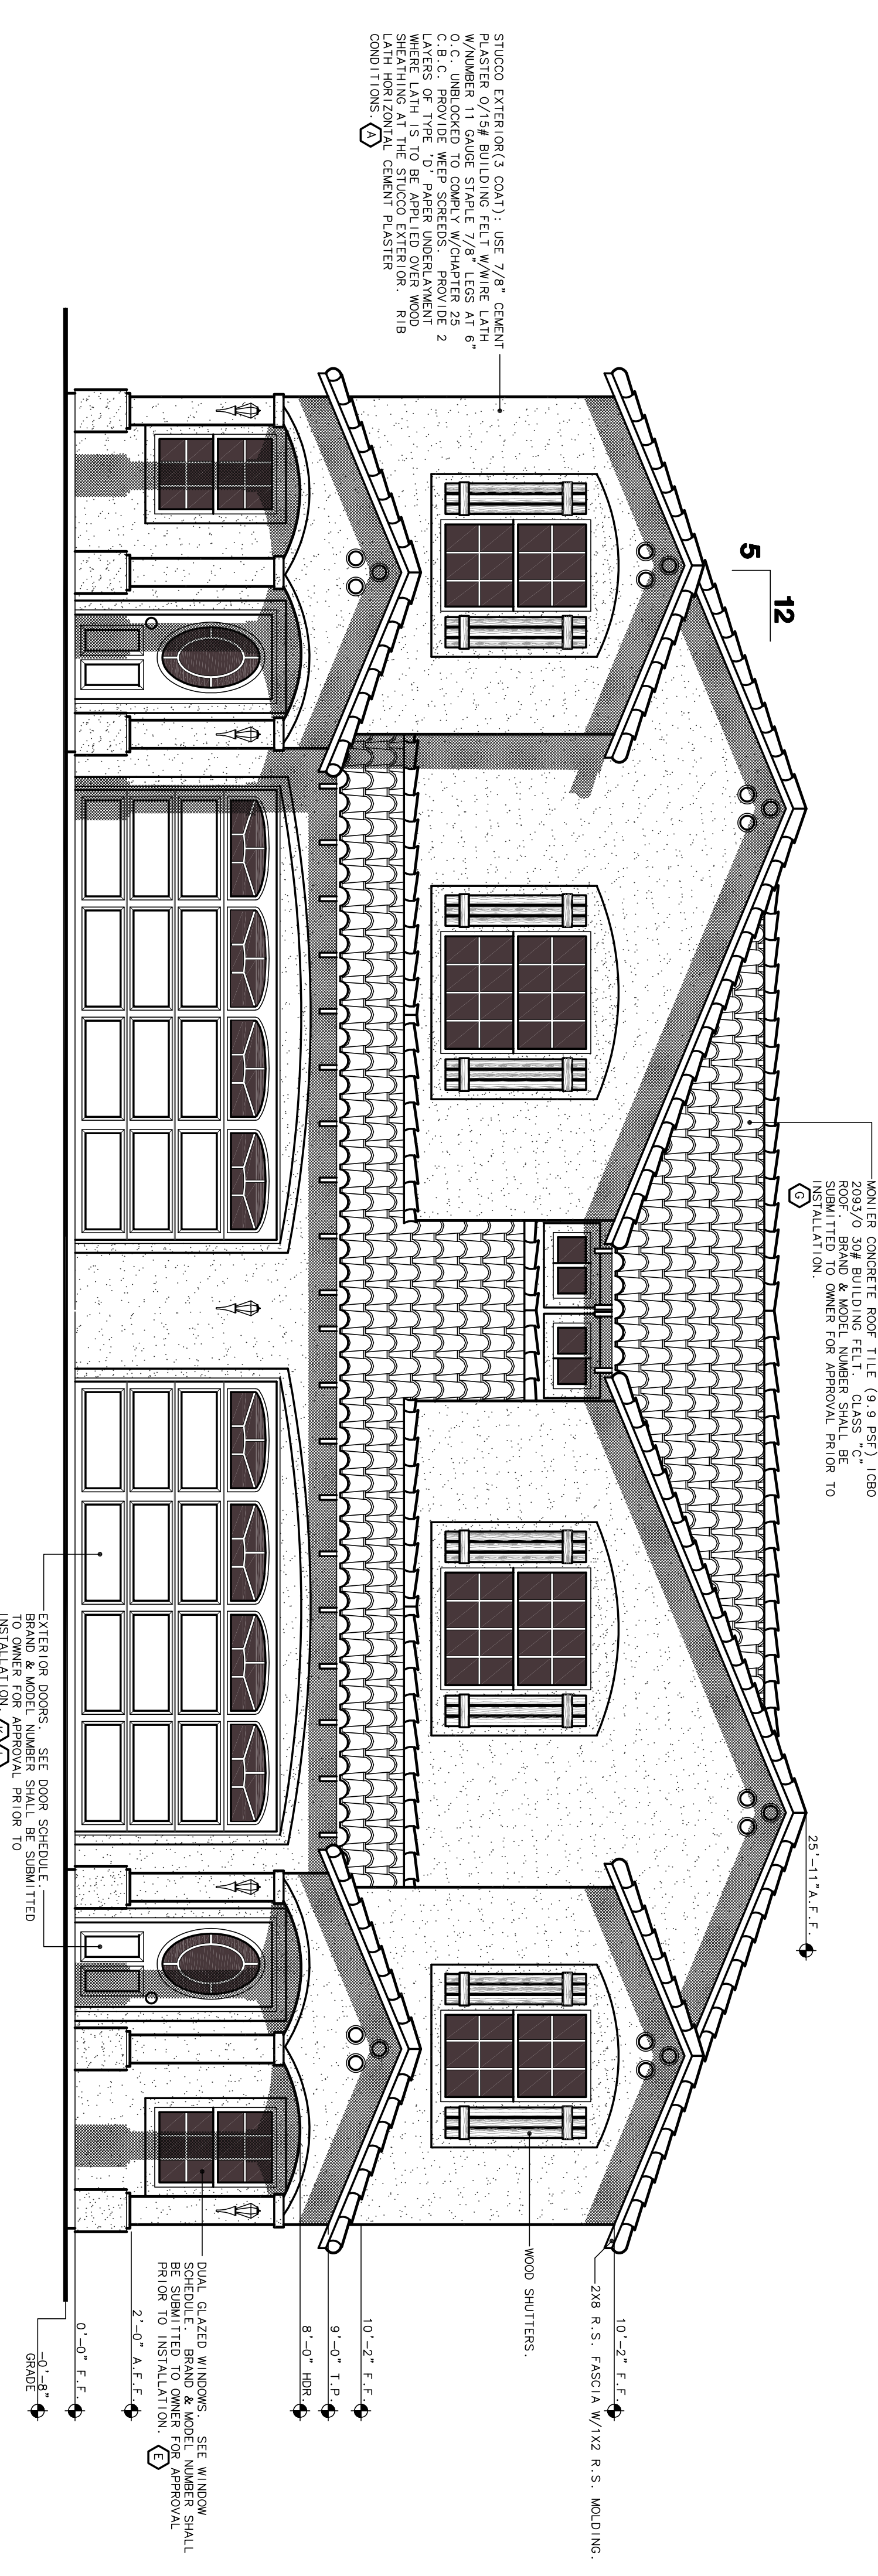


FRONT ELEVATION

SCALE: 1/8" = 1'-0"

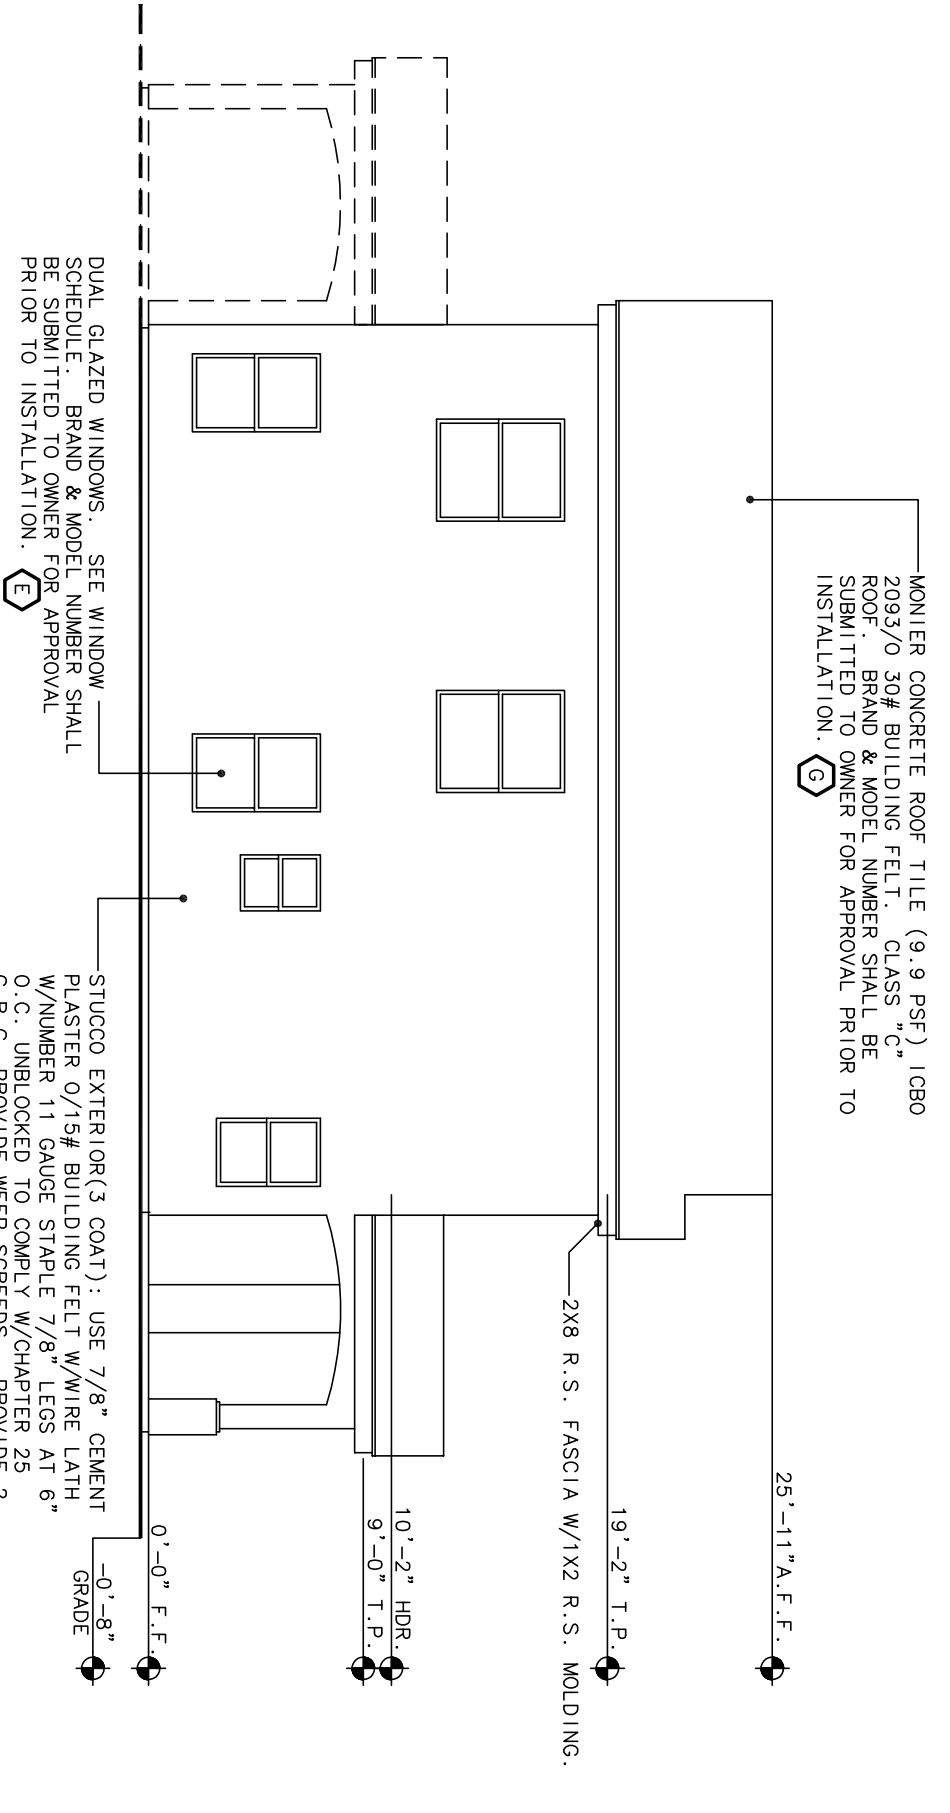


LEFT ELEVATION

SCALE: 1/8" = 1'-0"

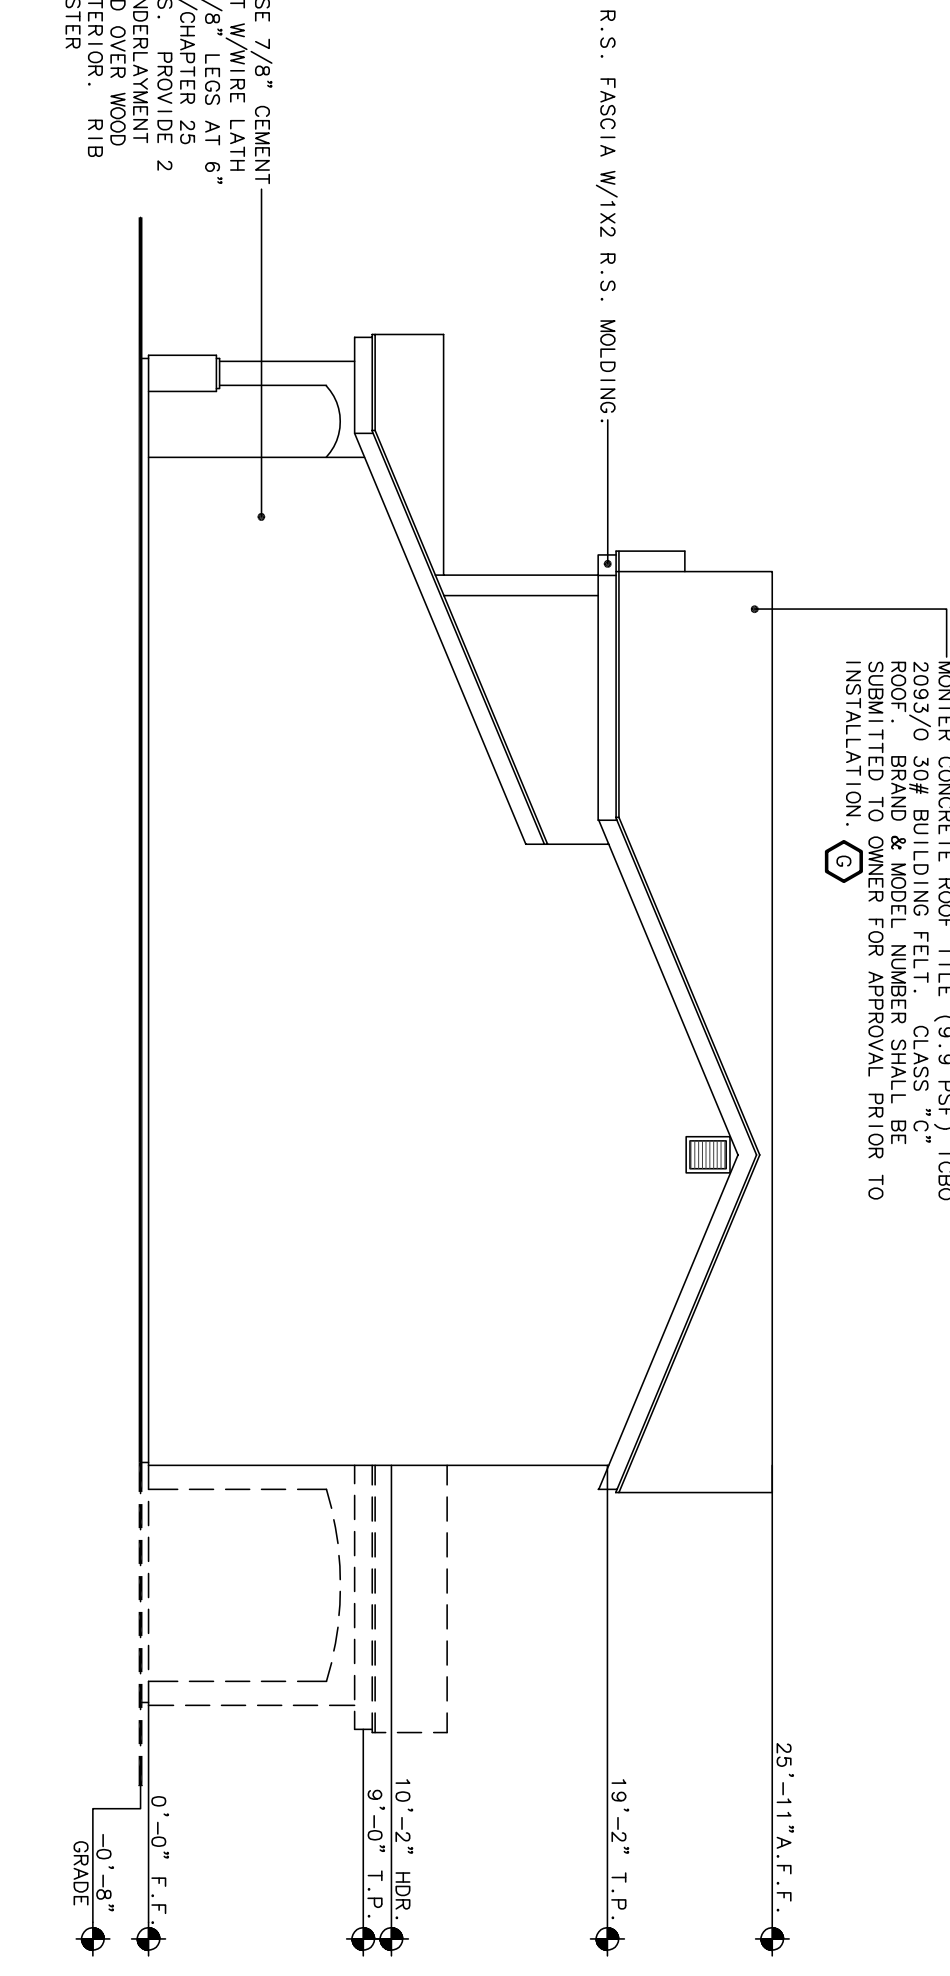


RIGHT ELEVATION

SCALE: 1/8" = 1'-0"

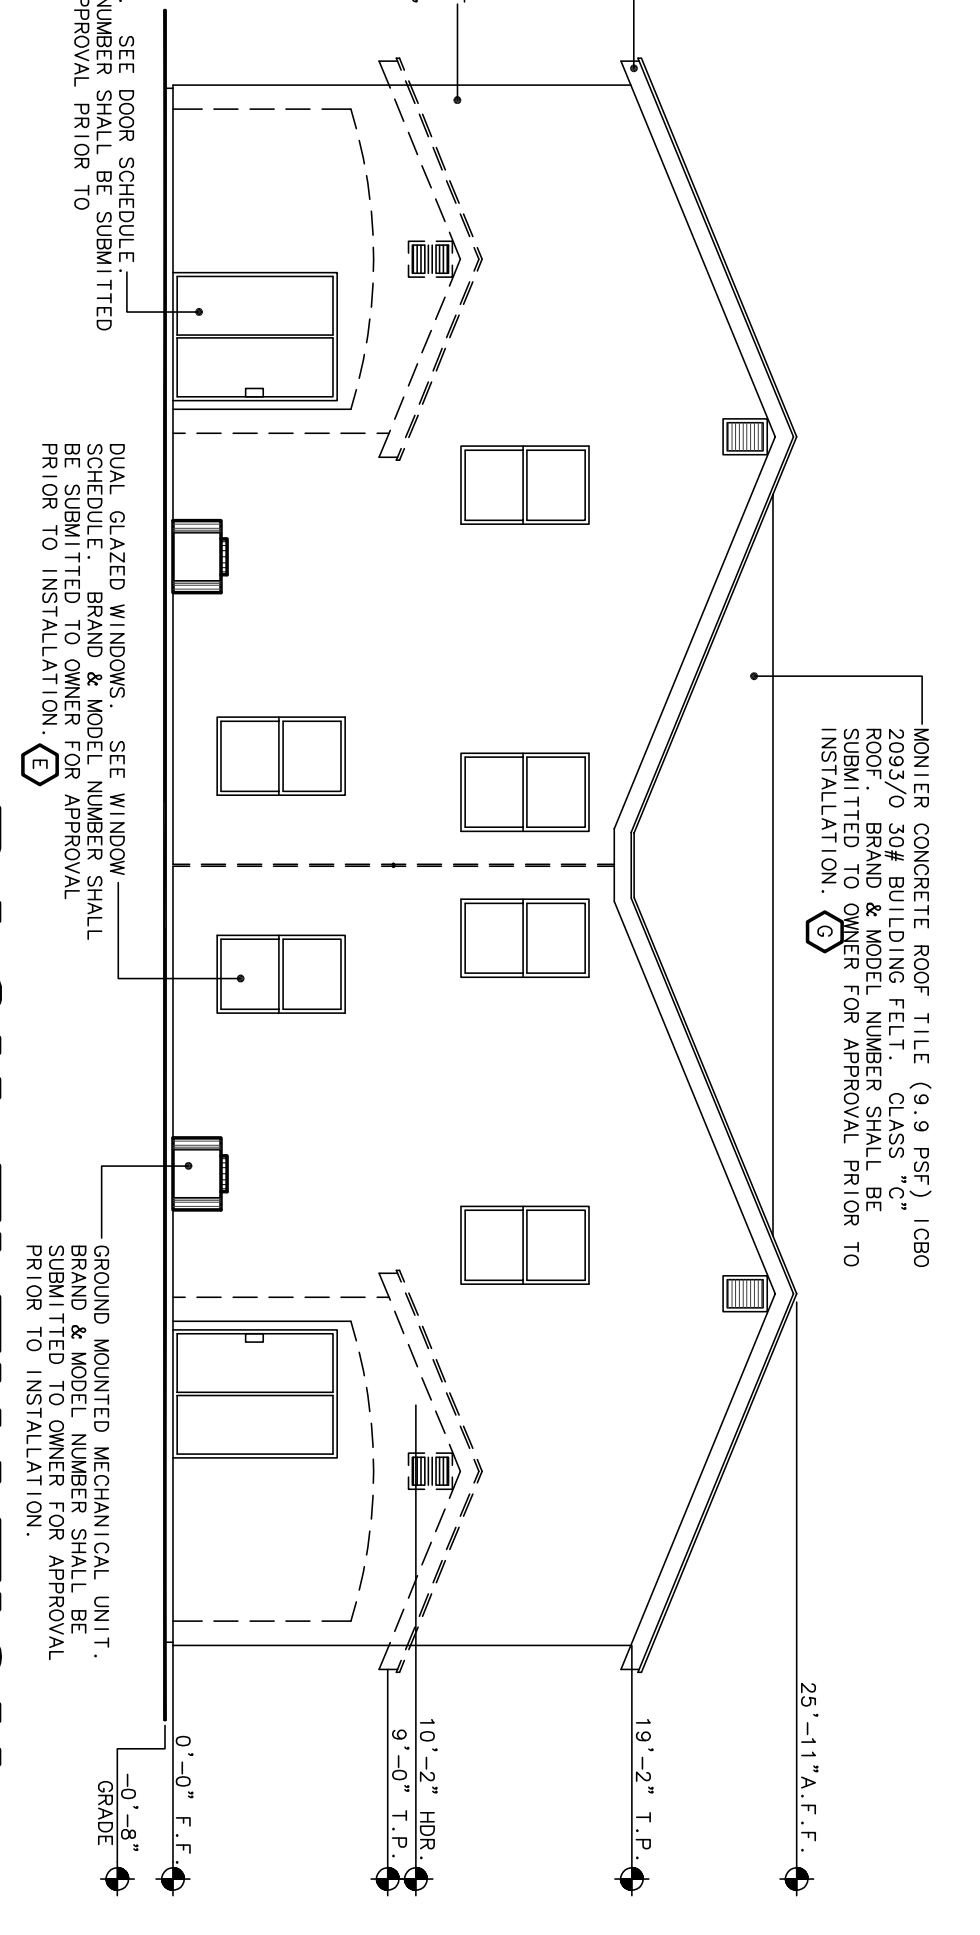


BACK ELEVATION

SCALE: 1/8" = 1'-0"

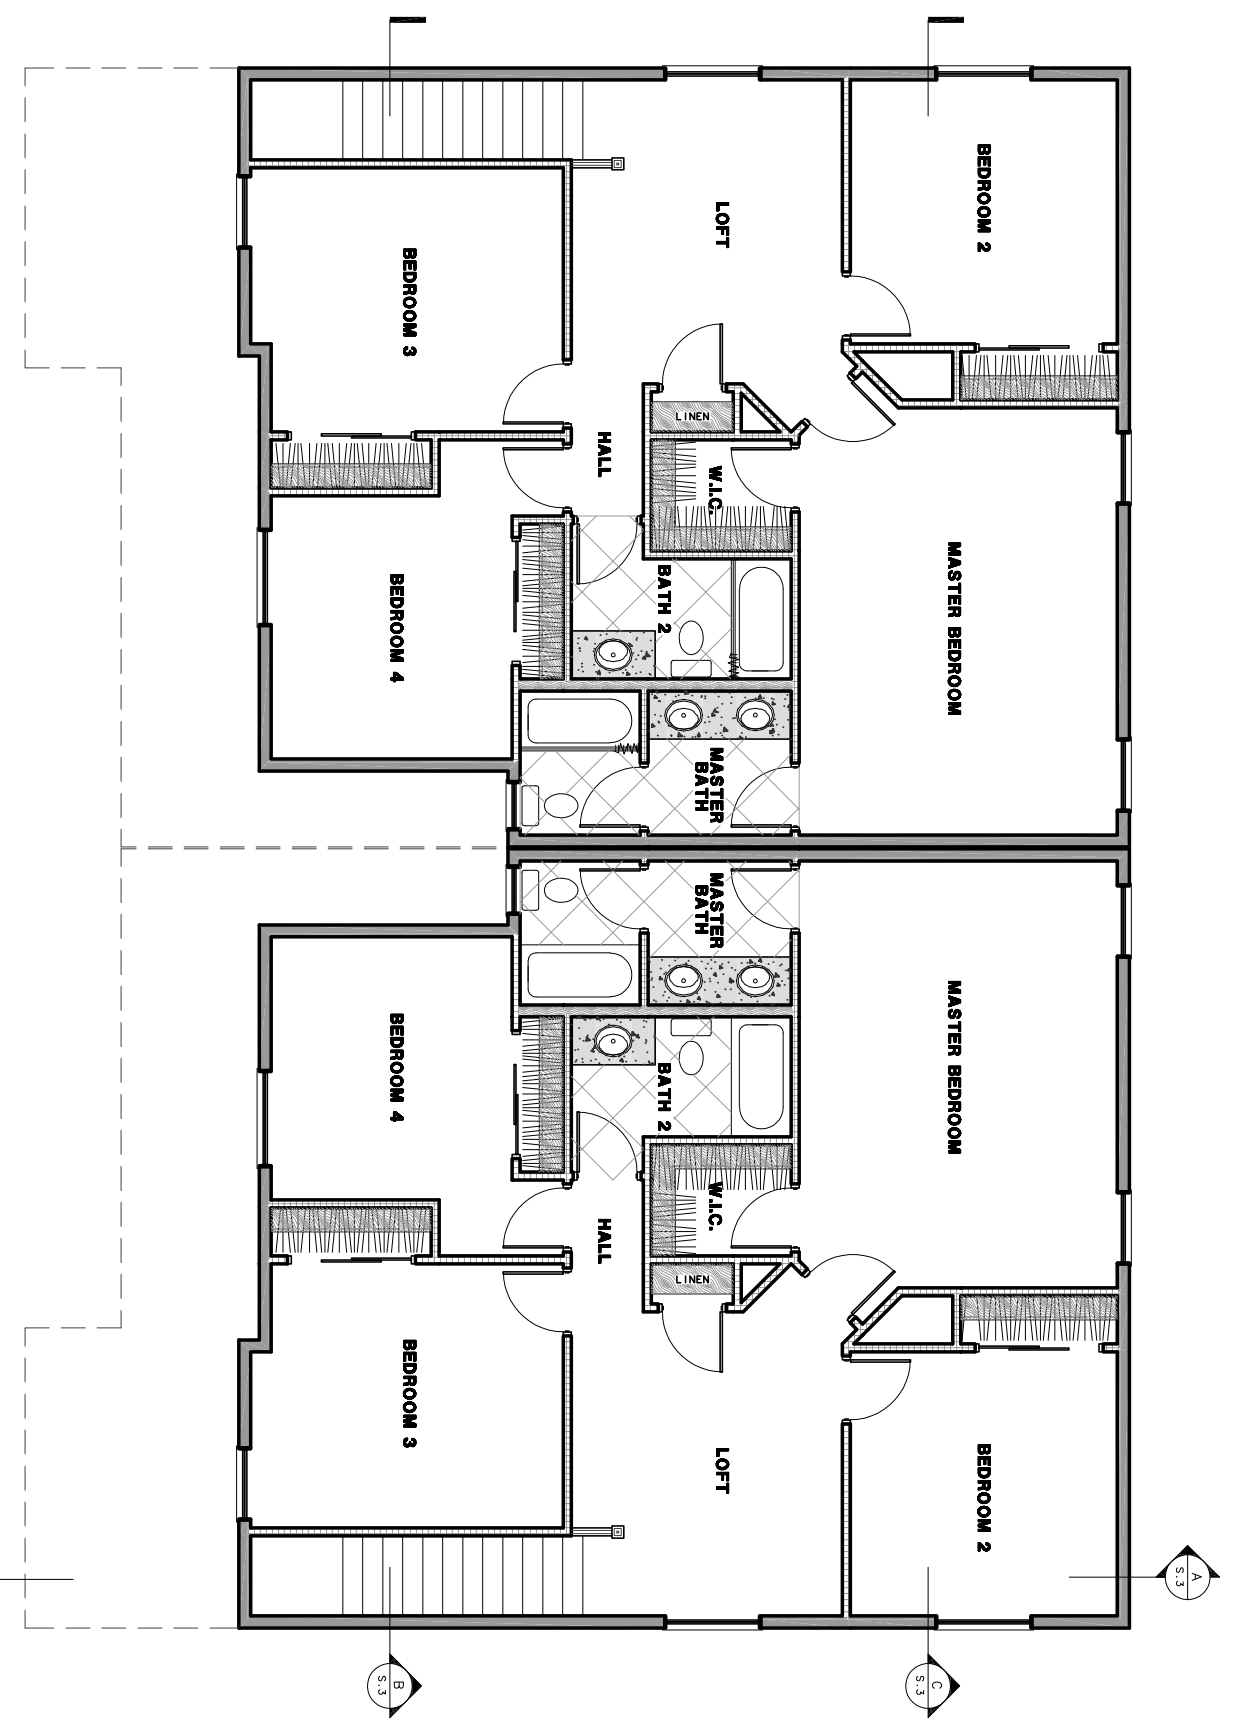


FLOOR PLAN

SCALE: 1/8" = 1'-0"

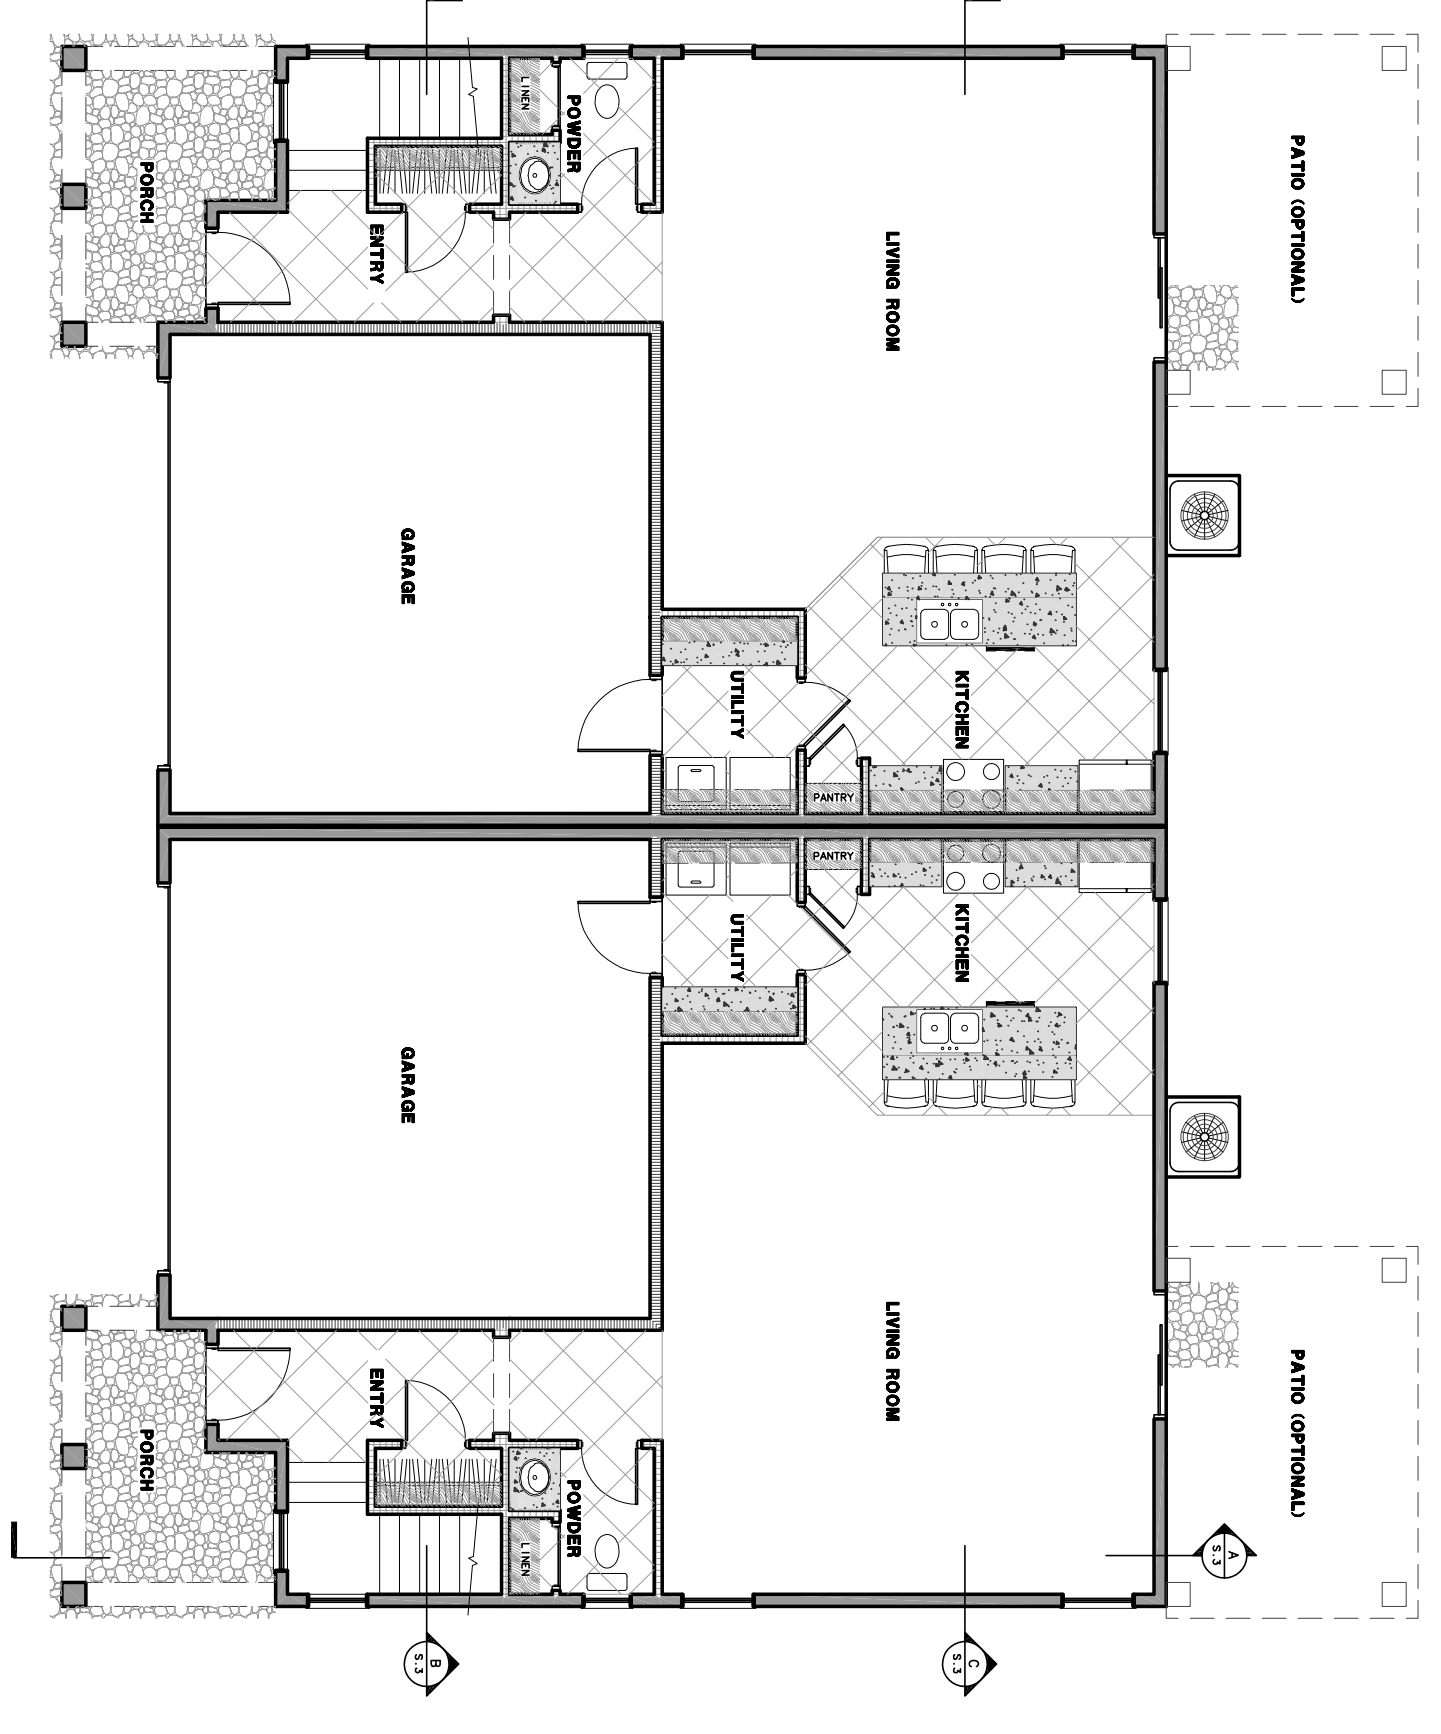

FLOOR PLAN

SCALE: 1/8" = 1'-0"

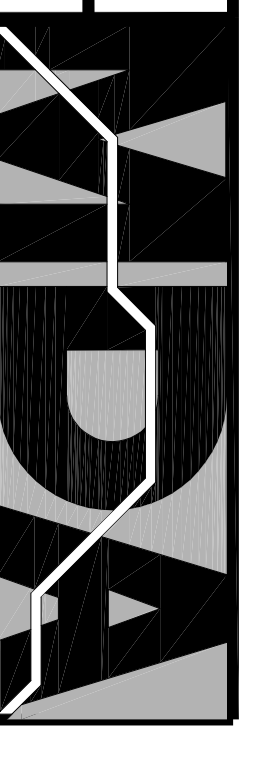

MIKE DE ALBA AND ASSOCIATES

5129 N. FIRST STREET TEL: 559-225-2800
 FRESNO, CA 93710 FAX: 559-225-1122

E-MAIL: MDA@MDEALBA.COM

CONSTRUCTION ADMINISTRATION NEW CONSTRUCTION
 ROOM ADDITIONS
 REMODEL DOCUMENTATION
 CONSTRUCTION


© 2019 MIKE DE ALBA & ASSOCIATES
 ALL RIGHTS RESERVED. THIS DRAWING IS THE PROPERTY OF MIKE DE ALBA & ASSOCIATES. IT IS TO BE USED ONLY FOR THE PROJECT AND SITE SPECIFICALLY IDENTIFIED HEREIN. NO PART OF THIS DRAWING IS TO BE REPRODUCED, COPIED, OR TRANSMITTED IN ANY FORM OR BY ANY MEANS, ELECTRONIC OR MECHANICAL, INCLUDING PHOTOCOPYING, RECORDING, OR BY ANY INFORMATION STORAGE AND RETRIEVAL SYSTEM, WITHOUT THE WRITTEN PERMISSION OF MIKE DE ALBA & ASSOCIATES. THE USER OF THIS DRAWING SHALL BE RESPONSIBLE FOR OBTAINING ALL NECESSARY PERMITS AND APPROVALS FROM THE APPROPRIATE AGENCIES. 

STAR HOUSING PROJECT INC.

STAR HOUSING PROJECT INC.

NO.	REVISIONS	DESCRIPTION	DATE

ARCHITECT'S SEAL

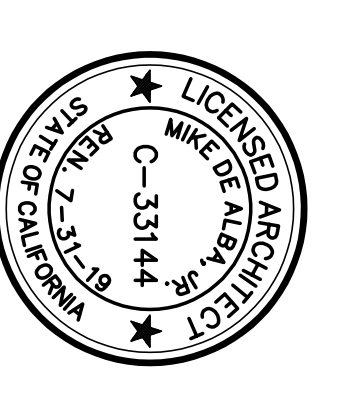

JOB# 1-181002
 DATE 2/24/21-13
 SCALE AS NOTED
 DRAWN BY: [Name]
 SHEET NO. **A.O**
 APPROVED BY MIKE DE ALBA