



Exhibit C-4 Project Floor Plan


Planning Commission Hearing: Consideration of Conditional Use
Permit Application No. P22-03906

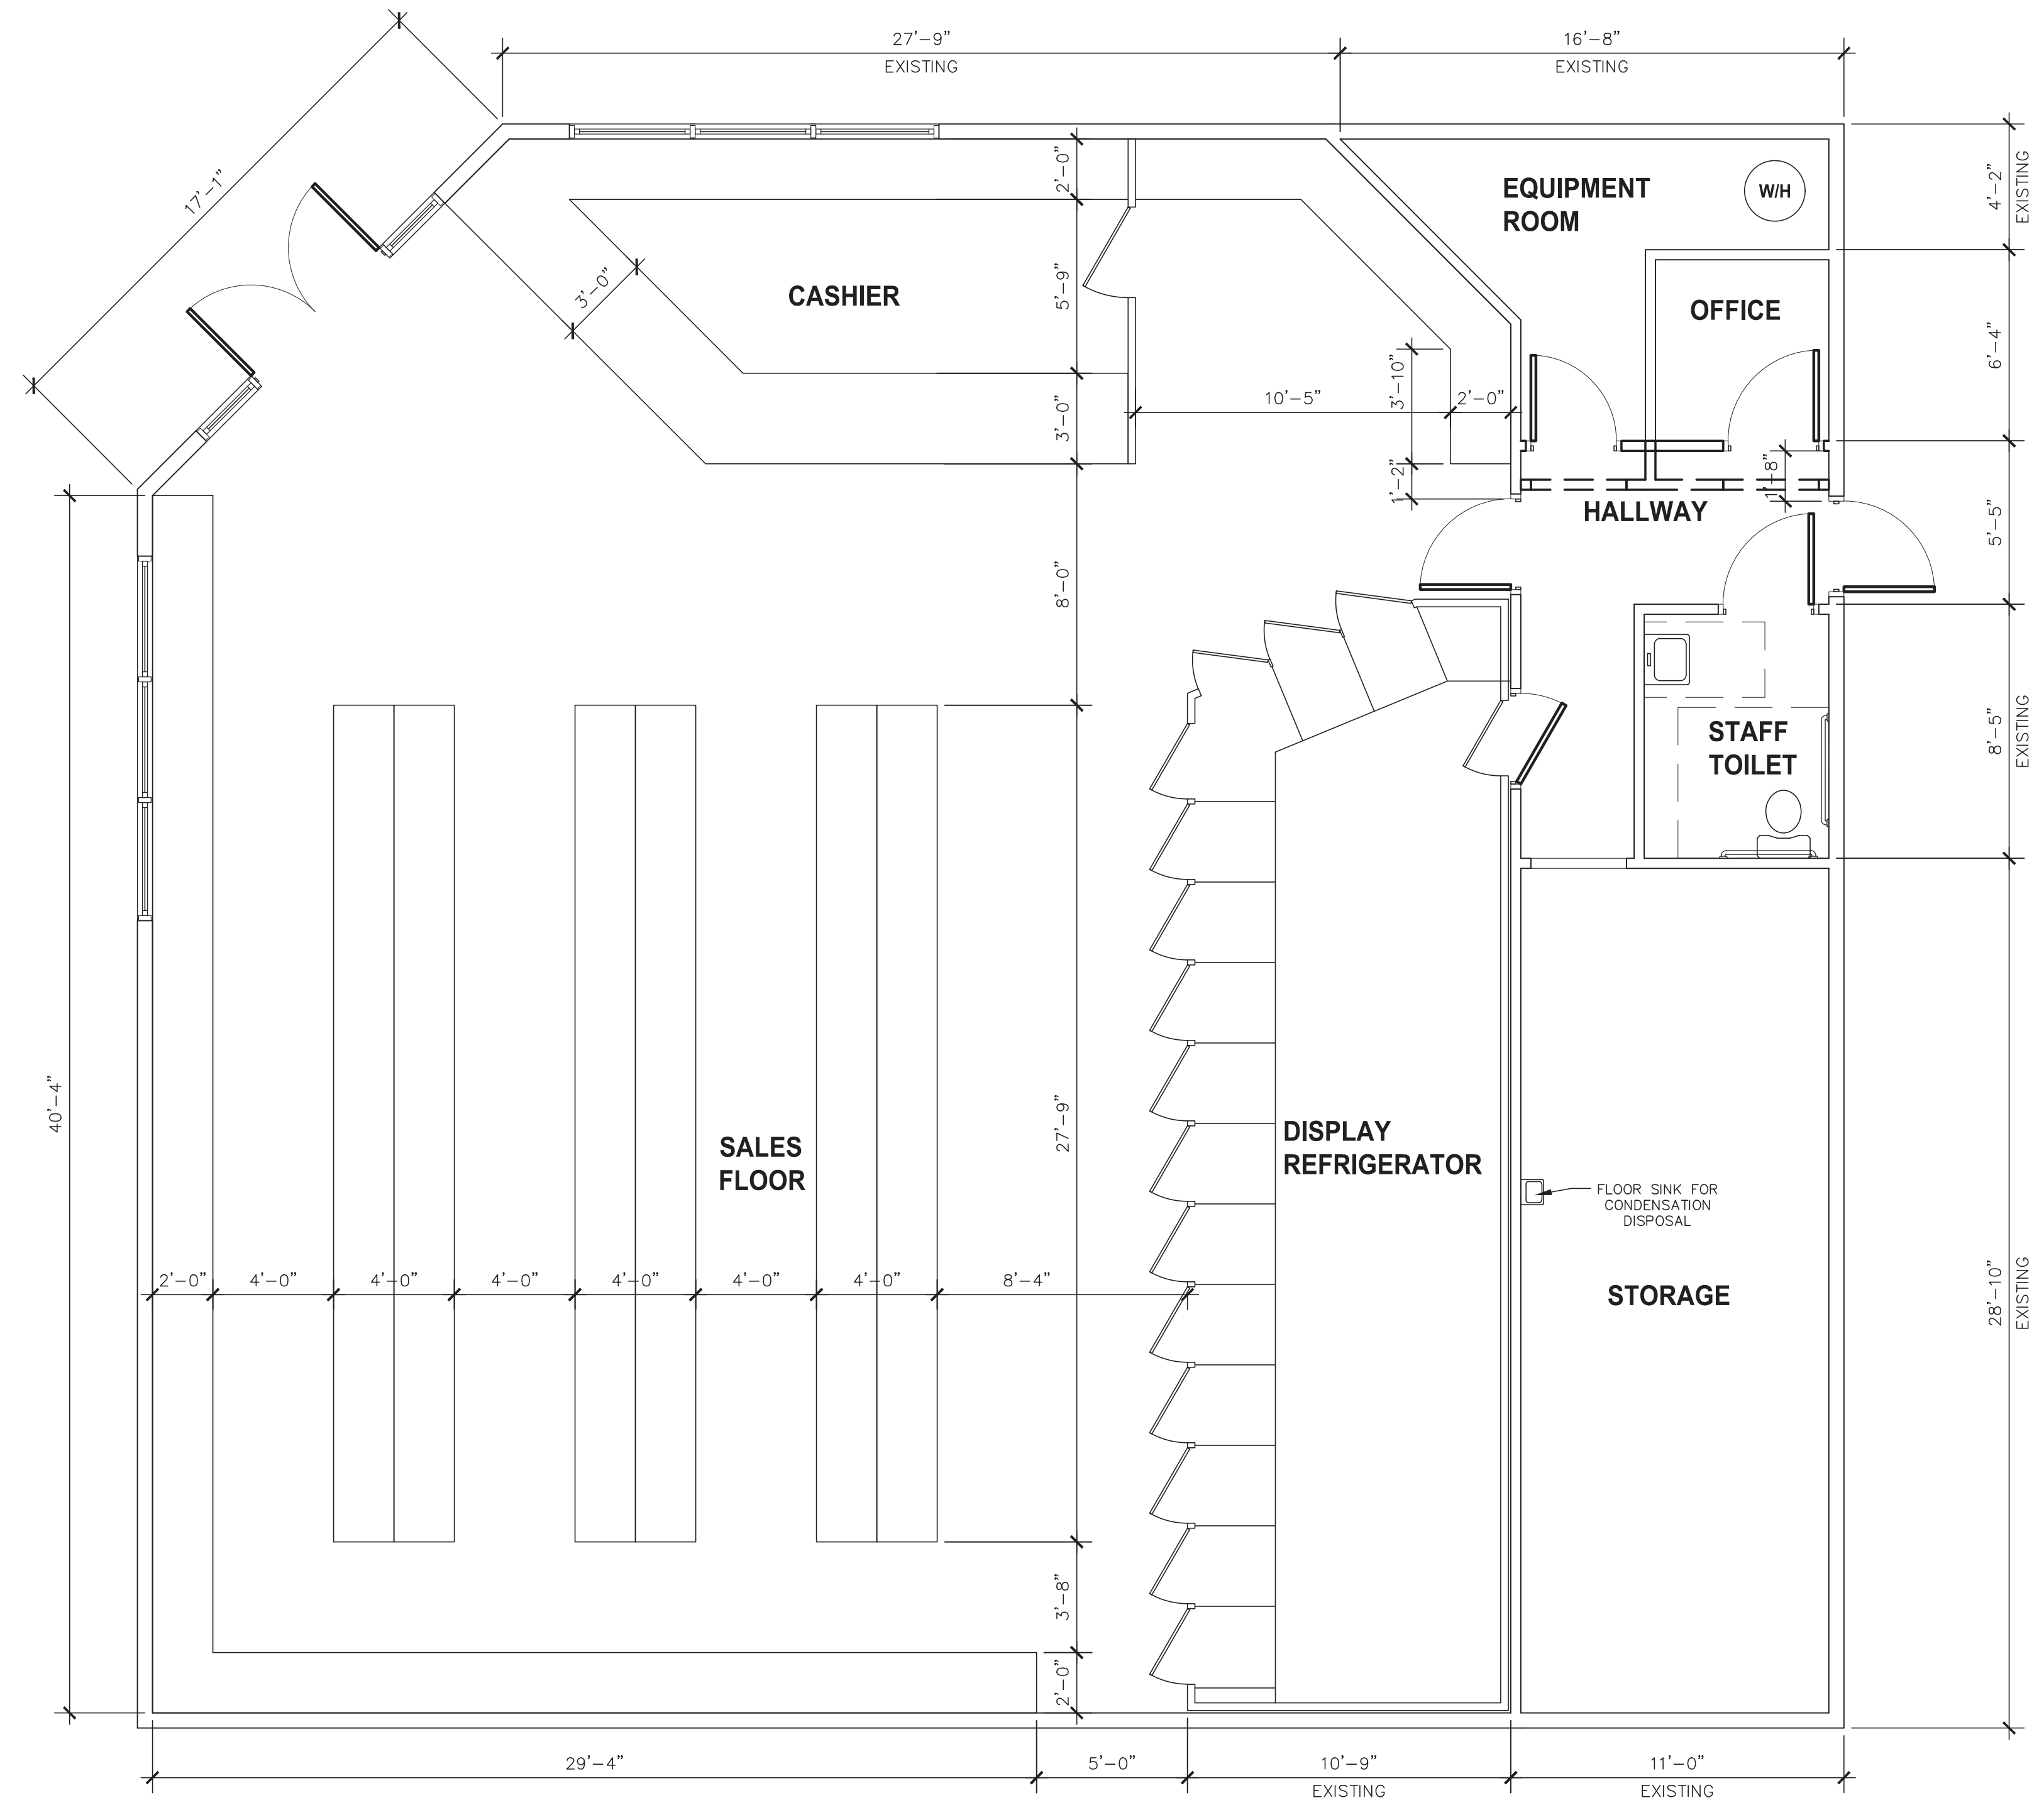

Floor Plan
SCALE: 1/4" = 1'-0"

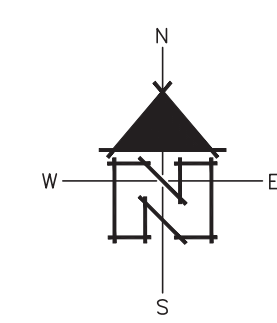

APPL. NO. P22-03906 EXHIBIT F DATE 05/24/2023
 PLANNING REVIEW BY _____ DATE _____
 TRAFFIC ENG. _____ DATE _____
 APPROVED BY _____ DATE _____
CITY OF FRESNO DARM DEPT

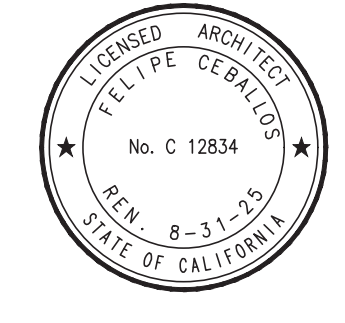Issue Date: _____ Date: _____ Designer: _____ DR: _____ PC: _____		PLAN CHECK REVIEW CORRECTIONS 1/ _____ 2/ _____ 3/ _____ 4/ _____ 5/ _____ 6/ _____ 7/ _____ 8/ _____ 9/ _____ 10/ _____ 11/ _____ 12/ _____
Project Name & Address: Circle D Food & Liquor 2520 E. Olive Avenue Fresno, CA 93701 (559) 498-0710		Consultant: Felipe Ceballos 5714 N. Prospect Avenue Fresno, California 93711 (559) 408-4888
Sheet Title: FLOOR PLAN		Rev. Date: 02/13/18
Stamp(s): 		Release Date: _____
Job No.: _____ Sheet No.: _____		A-2