


Exhibit H

Floor Plan

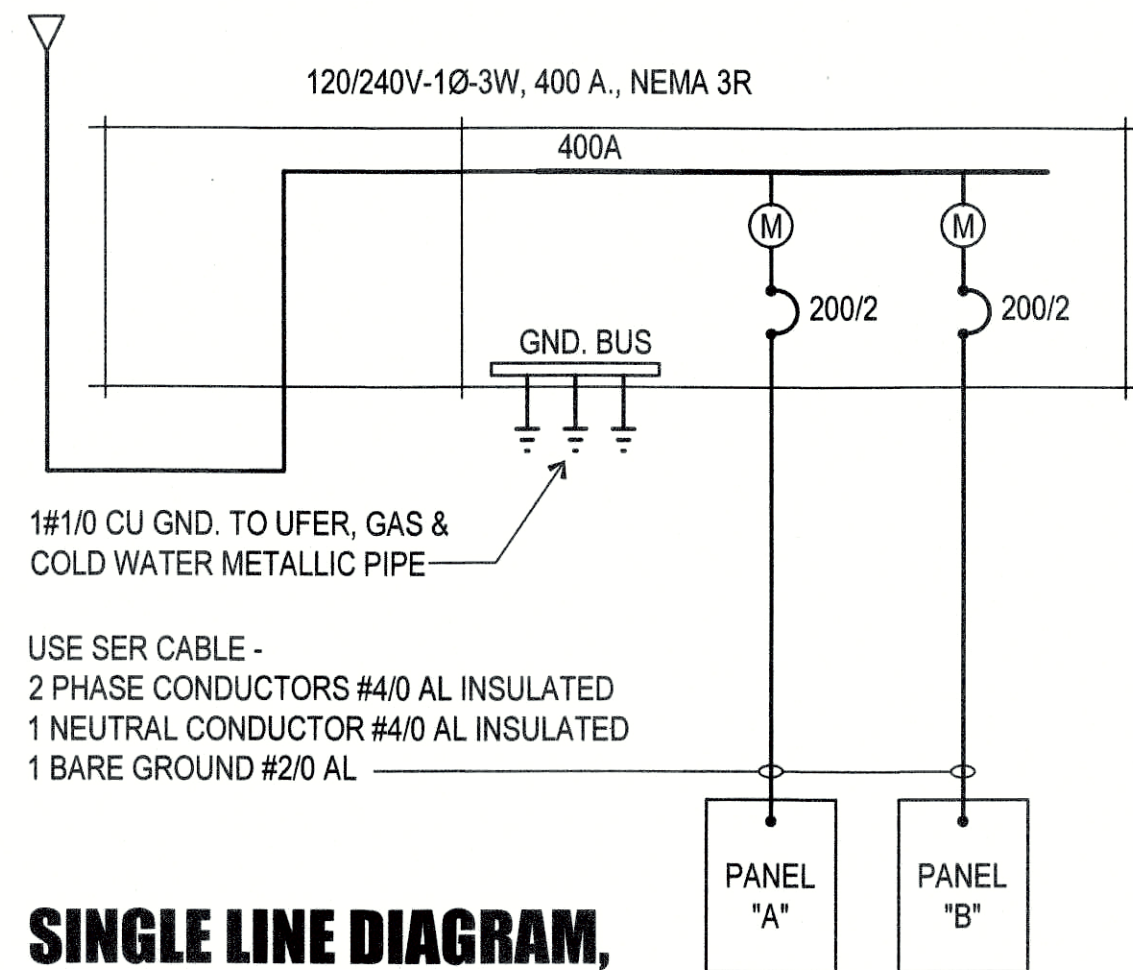


SINGLE LINE DIAGRAM,
TYPICAL BUILDING - UNIT

NOT TO SCALE

PANELS 'A&B'									
VOLTAGE: 120/240V 1PHASE 3W					MAIN: 2002				
BUS RATING: 200A					BREAKER STYLE: PLUG ON				
FEEDER: REFER TO SINGLE LINE DIAGRAM					MTG STYLE: FLUSH				
CT #	VA LOAD PER PHASE	LOAD DESCRIPTION	LOAD TYPE	CB	CT #	VA LOAD PER PHASE	LOAD DESCRIPTION	LOAD TYPE	CB
1	1500	SMALL APP. CKT 1	X	20	30	2500	CLOTHES DRYER	X	20
2	1500	SMALL APP. CKT 2	X	20	30	2500	OUTDOOR UNIT	X	20
3	1500	BATHROOM CKT	X	20	30	1800	OVER/RANGE	X	20
4	2000	DISHWASHER & G.D.	X	20	30	4000	LAUNDRY	X	20
5	1200	GENERAL LIGHTING	X	20	30	1500	SPARE	X	20
6	1200	GENERAL LIGHTING	X	20	30	2500	WATER HEATER	X	20
7	400	EXTERIOR GFCI	X	20	30	2500	PV SYSTEM	X	20
8	400	SPARE	X	20	30				
9	400	SPARE	X	20	30				
Service Load Calculation
(Dwelling Unit)

Load Description	Load in VA
General Lighting Load @ 3VA/sq. ft.	1495
Small Appliance Circuits 1500VA each	2
Laundry Branch Circuit	1
Over/range	1
Clothes Dryer	1
Dishwasher	1
Water Heater	1
Sub Total	27885
First 10KVA at 100%	10000
Remainder Load at 40%	7074
Heat Pump and Sup. Heat	3197
Total Load	20271
Ampere Load at 230V	88

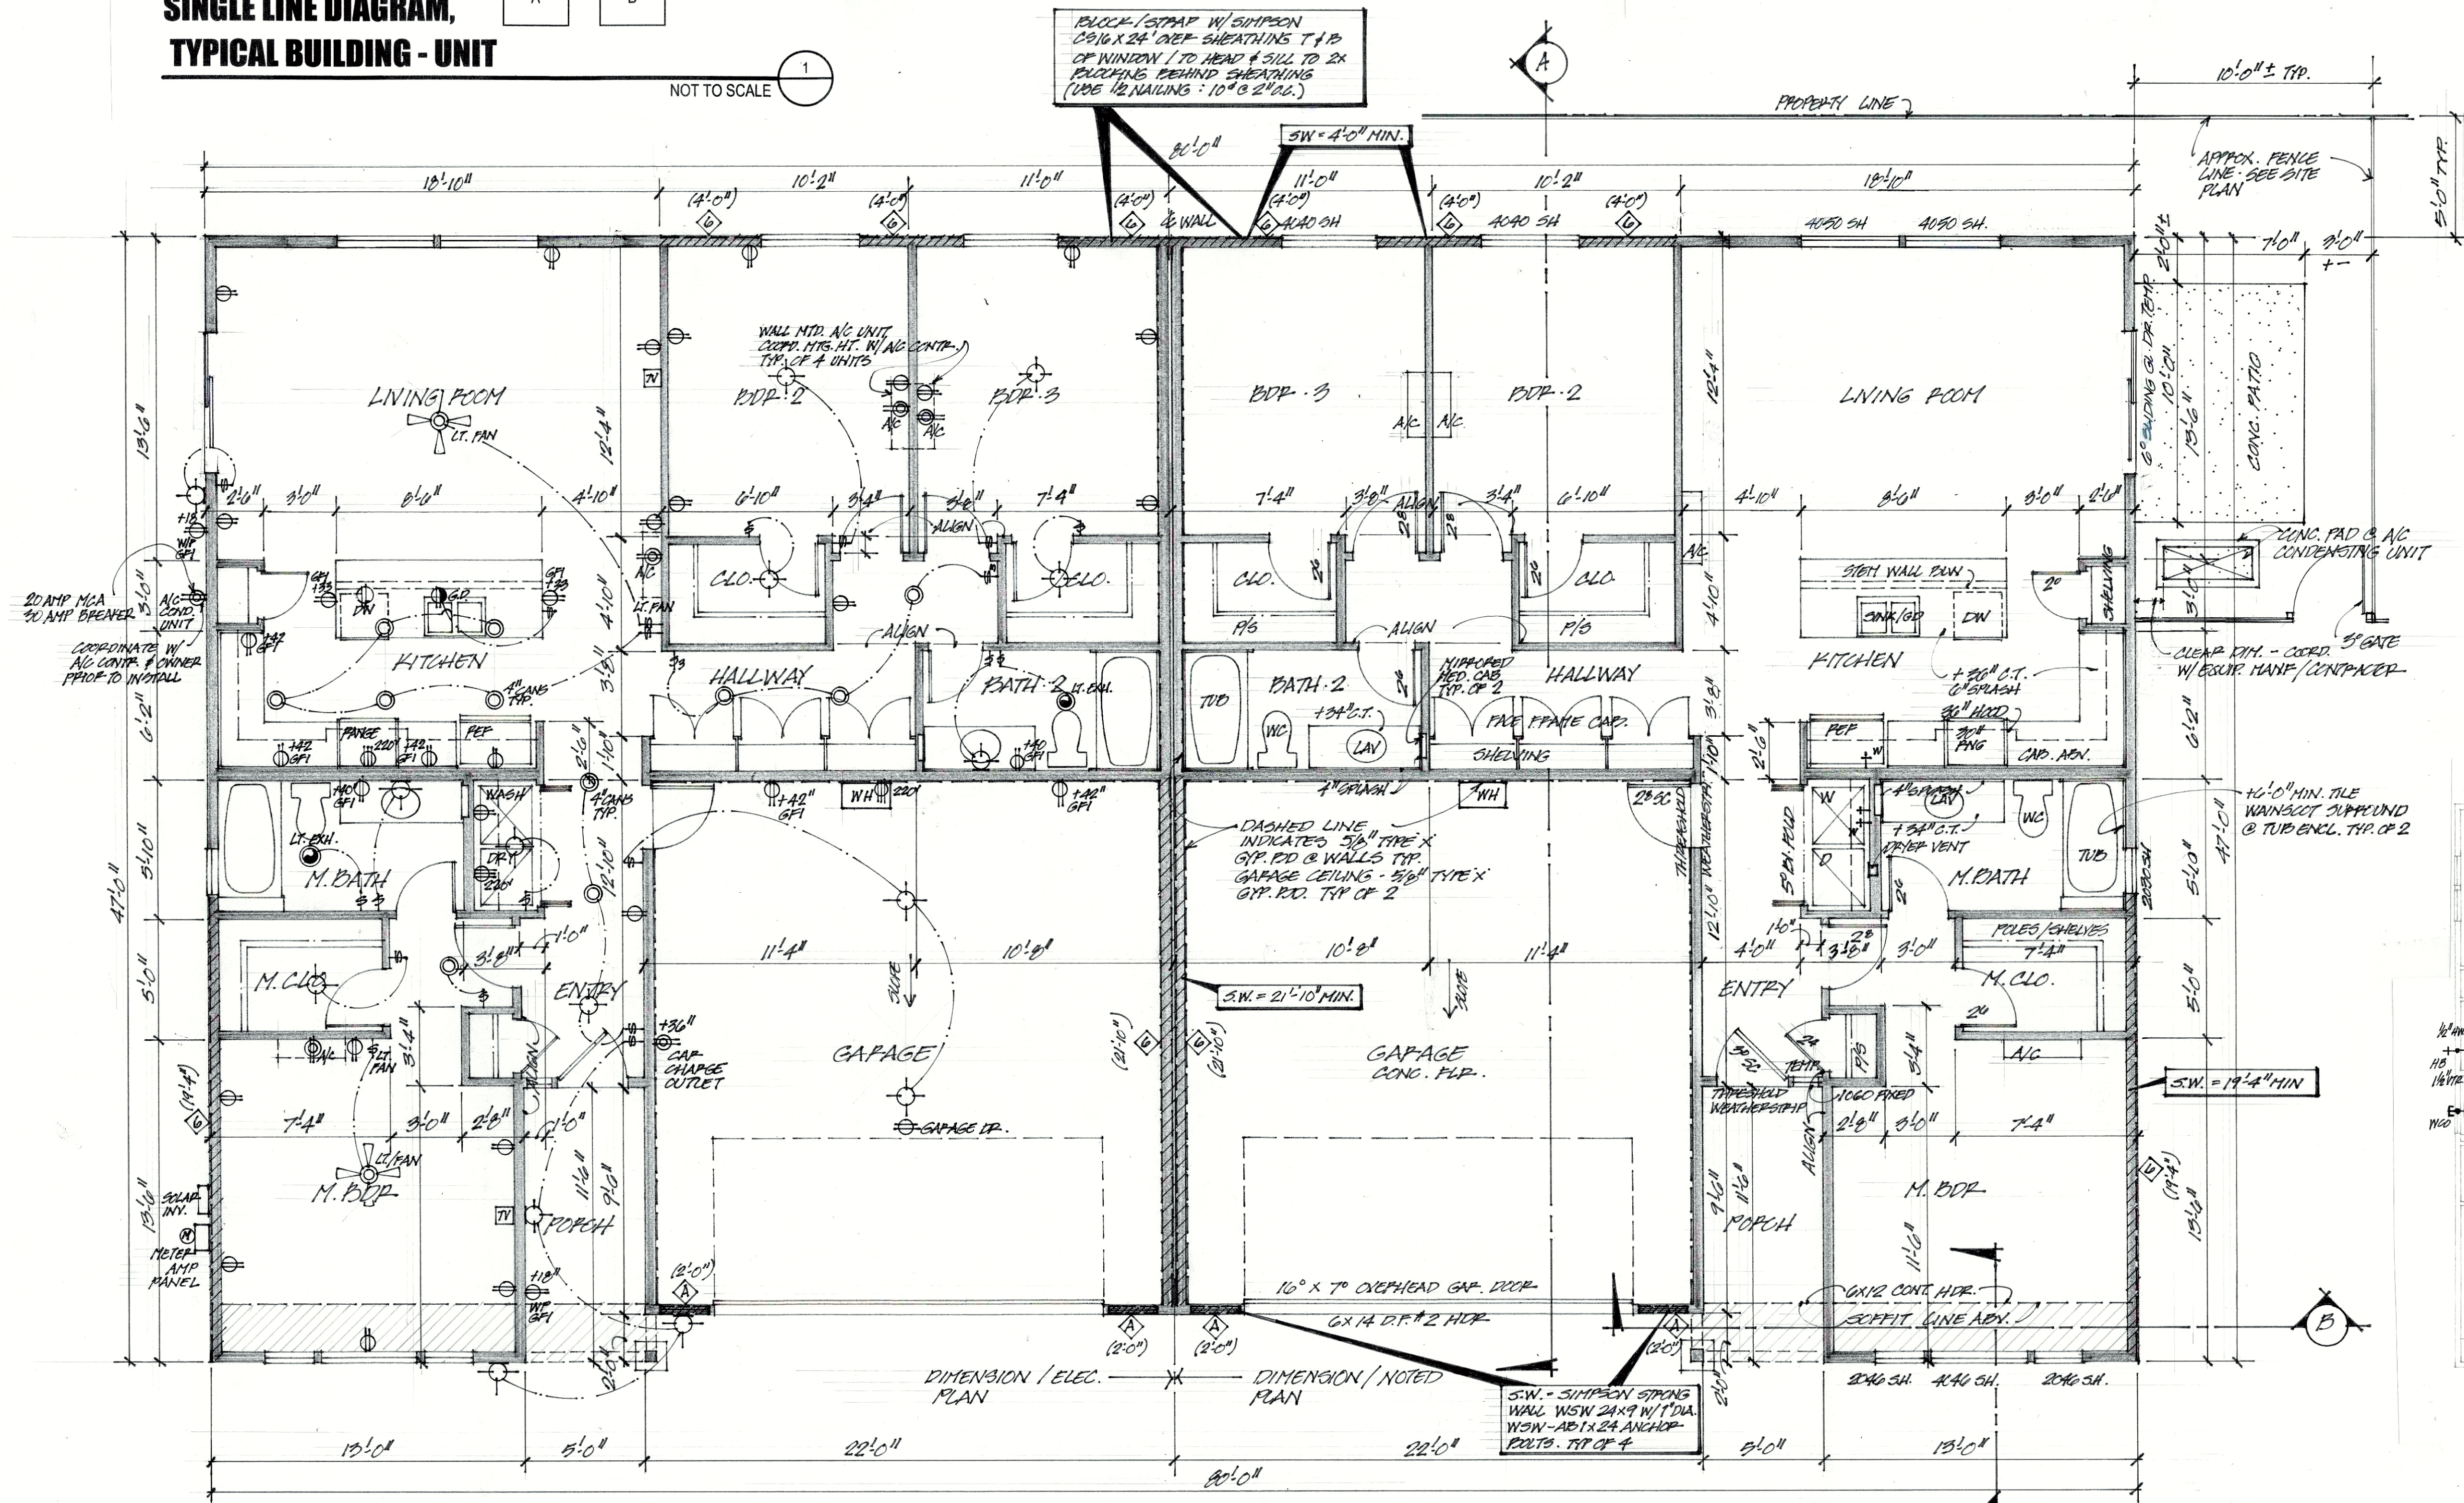

ELECTRICAL PLAN


SCALE: 1/4"=1'-0"

FLOOR PLAN

SCALE: 1/4"=1'-0"

PLUMBING PLAN

SCALE: 1/8"=1'-0"

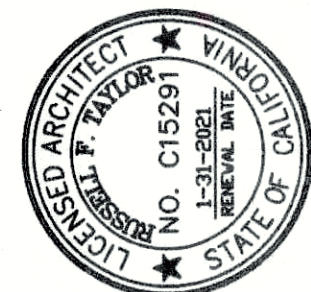

DESCRIPTION	DATE	MARK

DUPLEX COMMUNITY DESIGN FOR:
CEN CAL BUILDERS
SOUTH MAPLE AVENUE
FRESNO, CA

The User hereby expressly agrees to release the copyright and other property rights in these plans. This document, the ideas and designs are the property of the architect and shall remain the property of the architect. No part of this document shall be reproduced or transmitted in any form or by any means electronic or mechanical, including photocopying, recording, or by any information storage or retrieval system, without the prior written permission of the architect.

PROJECT NO.
DRAWING
A101
www.tgarchitects.com