
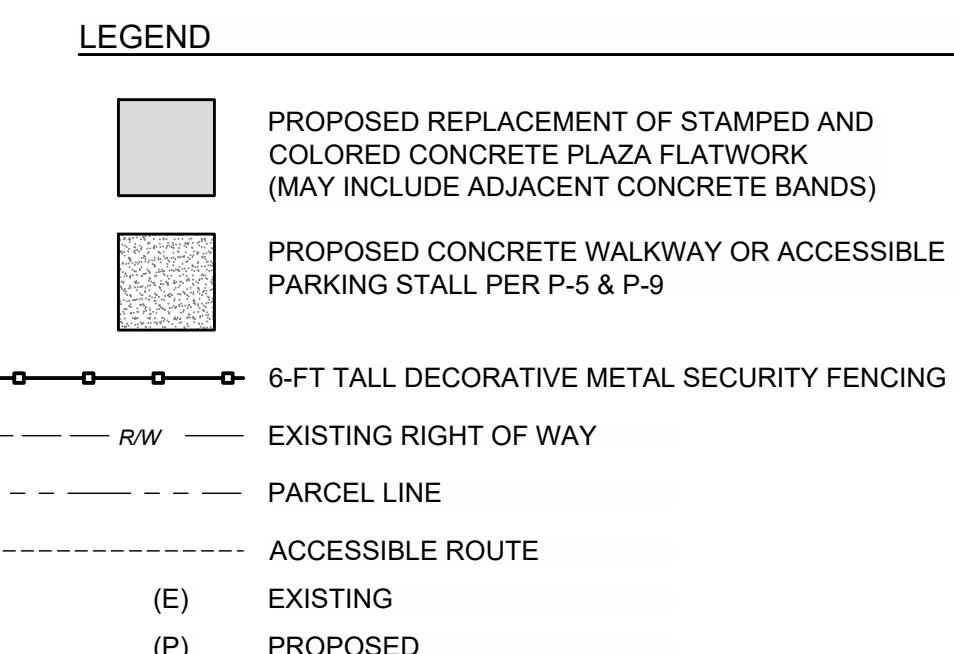
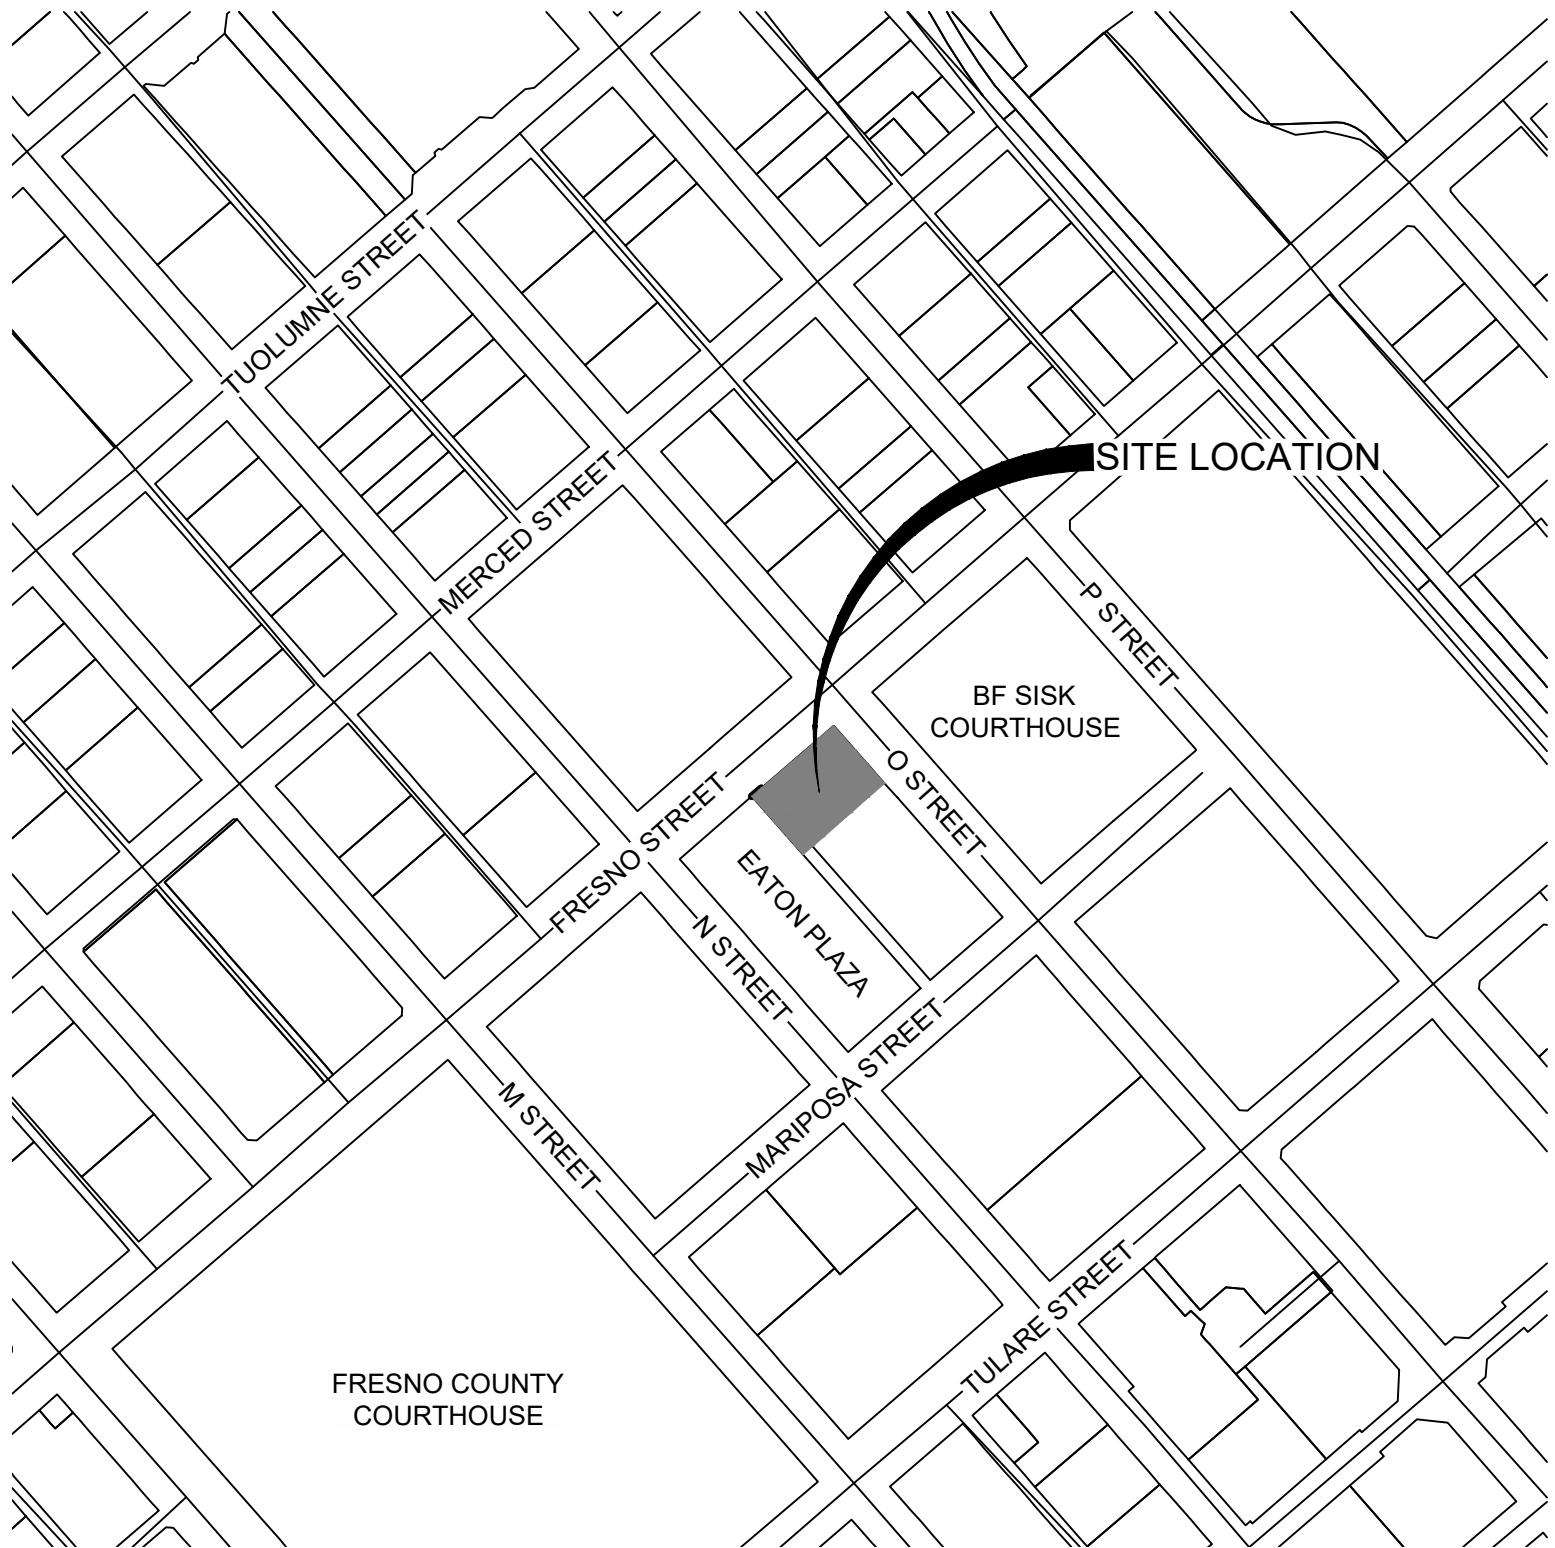


Know what's below.
Call before you dig.

TRAFFIC PLANNING NOTES

- ANY SURVEY MONUMENTS WITHIN THE AREA OF CONSTRUCTION SHALL BE PRESERVED OR RESET BY A PERSON LICENSED TO PRACTICE LAND SURVEYING IN THE STATE OF CALIFORNIA.
- REPAIR ALL DAMAGED AND/OR OFF-GRADE CONCRETE STREET IMPROVEMENTS, AS DETERMINED BY THE CONSTRUCTION MANAGEMENT ENGINEER, PRIOR TO OCCUPANCY.
- TWO (2) WORKING DAYS BEFORE COMMENCING EXCAVATION OPERATIONS WITHIN THE STREET RIGHT-OF-WAY AND/OR UTILITY EASEMENTS, ALL EXISTING UNDERGROUND FACILITIES SHALL HAVE BEEN LOCATED BY UNDERGROUND SERVICES ALERT (USA). CALL 1-800-642-2444.
- THE PERFORMANCE OF ANY WORK WITHIN THE PUBLIC STREET RIGHT-OF-WAY REQUIRES A STREET WORK PERMIT PRIOR TO COMMENCEMENT OF WORK. ALL REQUIRED STREET IMPROVEMENTS MUST BE COMPLETED AND ACCEPTED BY THE CITY PRIOR TO OCCUPANCY.
- CONTACT THE PUBLIC WORKS DEPARTMENT, TRAFFIC ENGINEERING AT 559-621-8800, 10 WORKING DAYS PRIOR TO ANY OFF-SITE CONCRETE CONSTRUCTION.

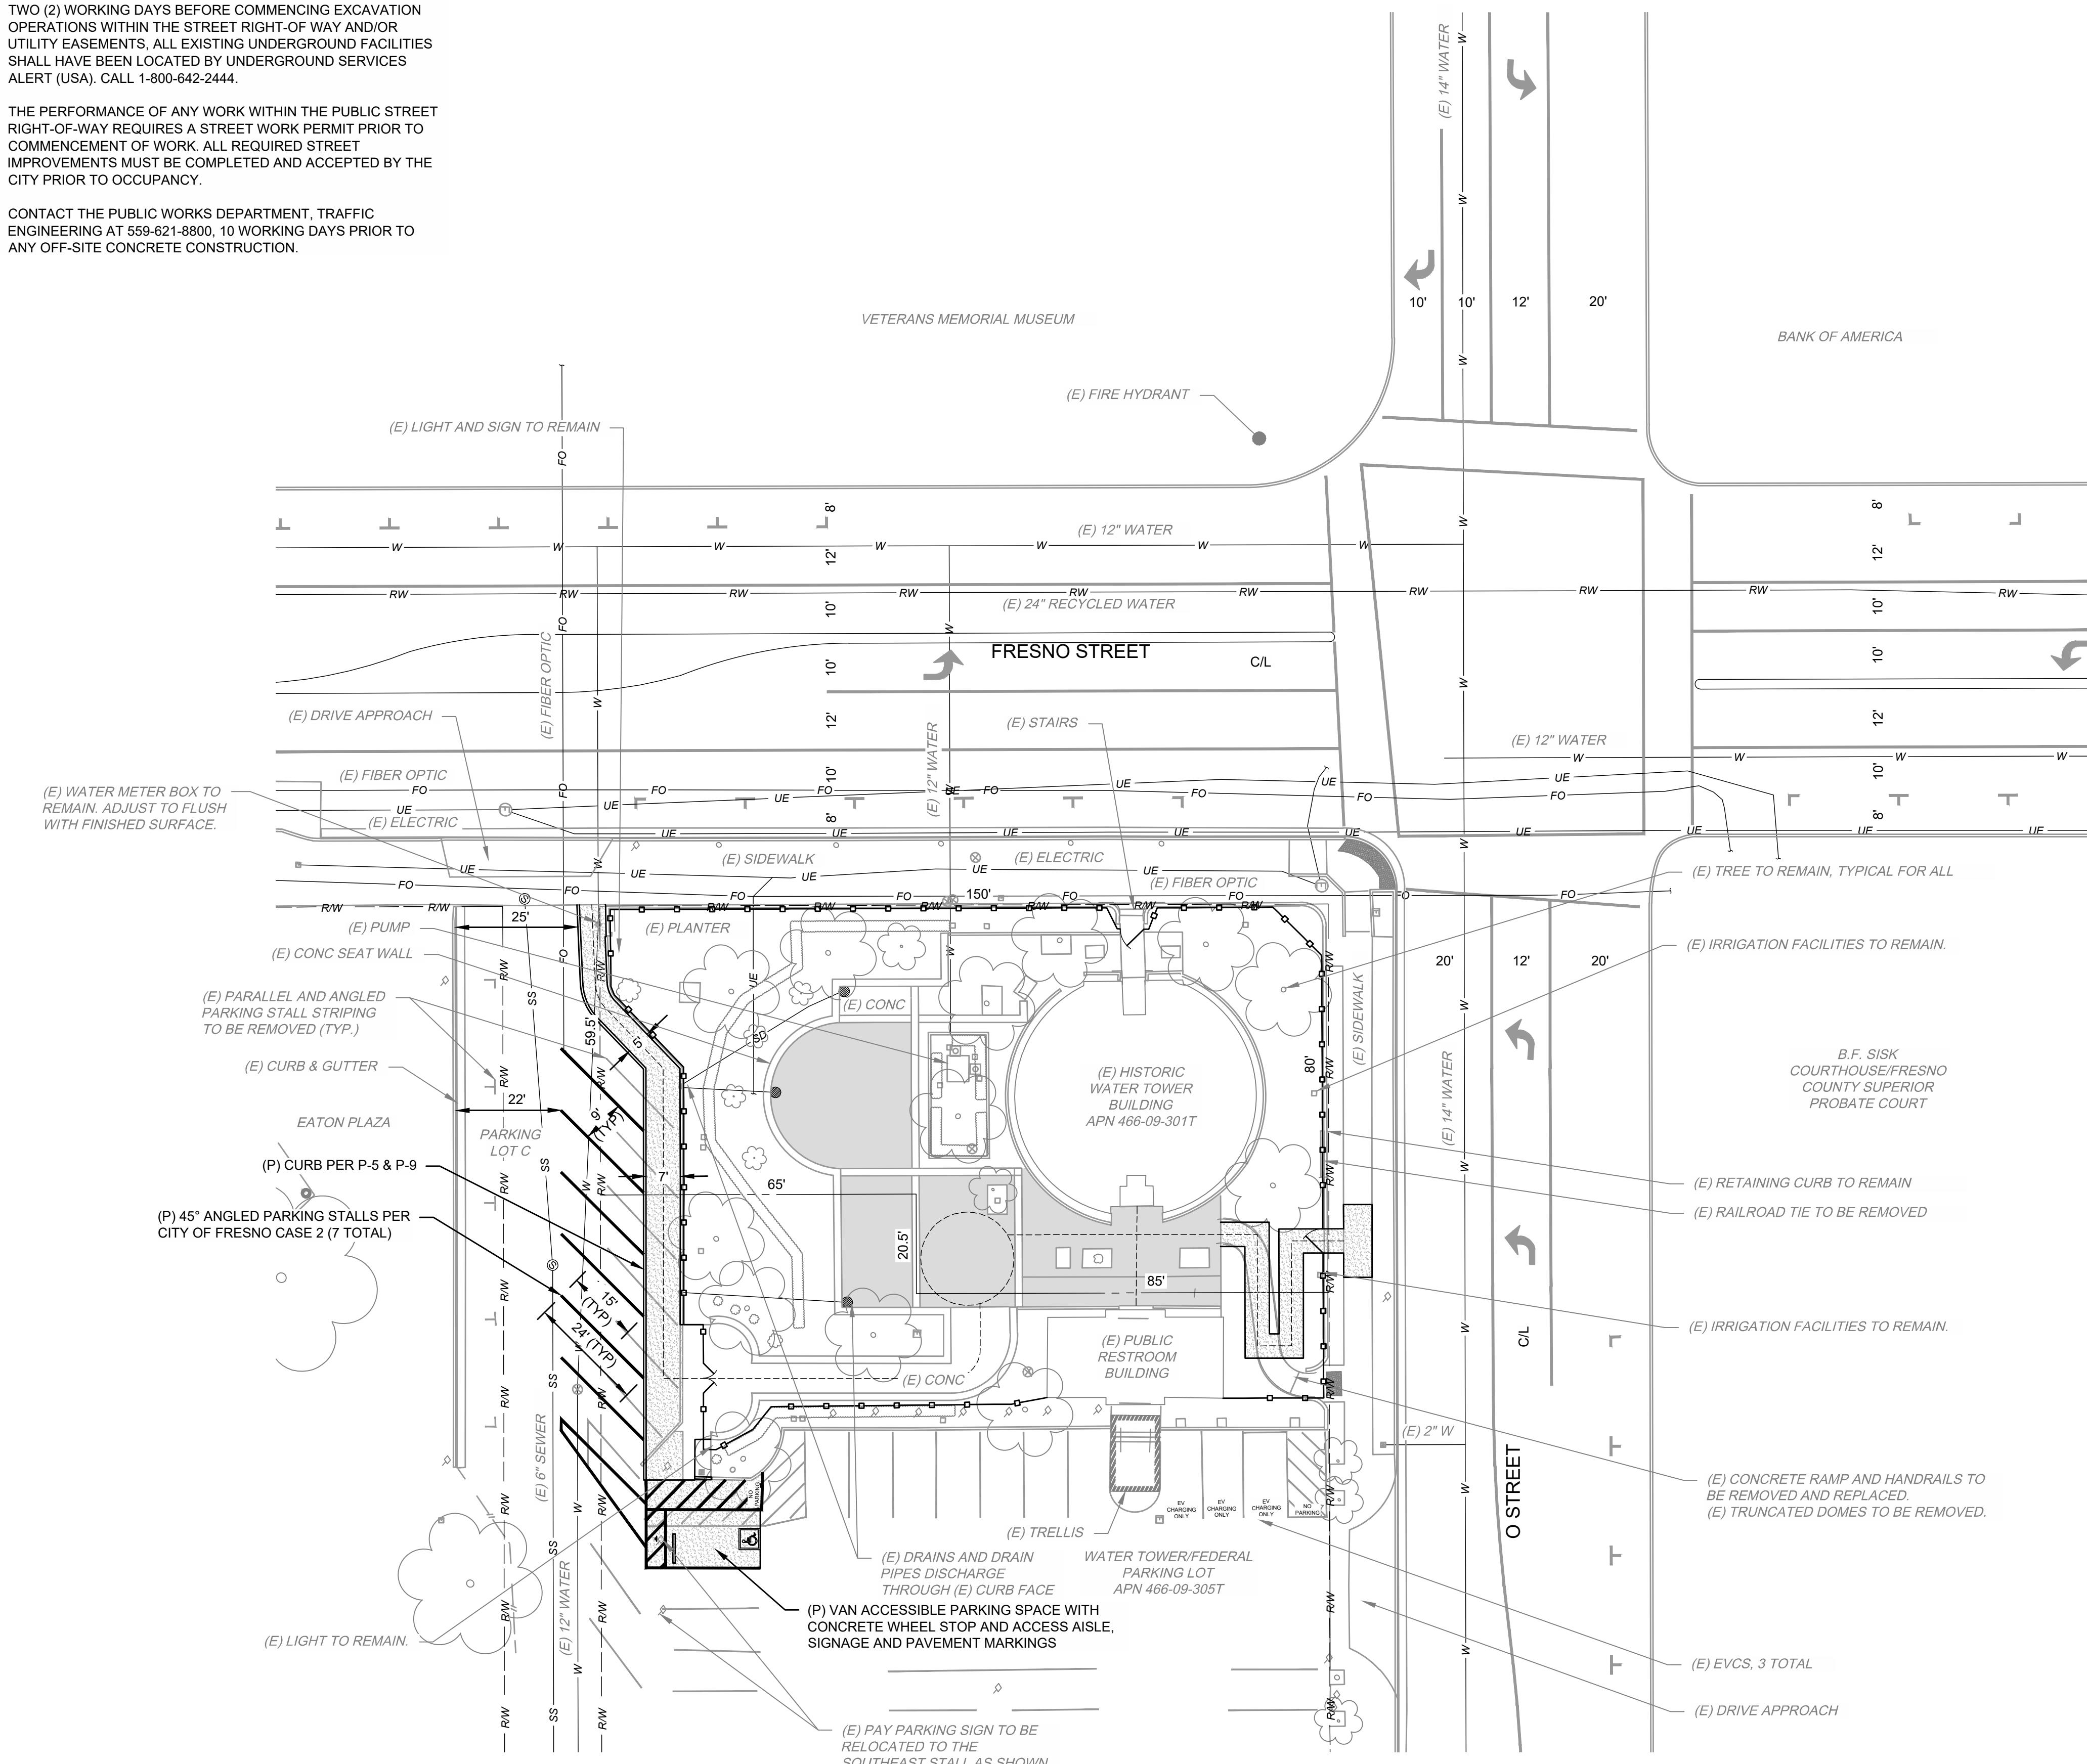

NOTES

- ALL PEDESTRIAN GATES ARE INTENDED TO BE HELD IN THE OPEN POSITION WHEN THE FACILITY IS OPEN TO THE PUBLIC.
- PEDESTRIAN GATES THAT ARE PART OF AN ACCESSIBLE ROUTE SHALL COMPLY WITH SECTION 11B-404 OF THE 2019 CBC.

4		
3		
2		
1		
No.	REVISION	BY DATE

**PRELIMINARY
NOT FOR CONSTRUCTION**

**FOR
REVIEW
ONLY**

EST. 1968
PROVOST & PRITCHARD
CONSULTING GROUP
An Employee Owned Company

DEPARTMENT OF PUBLIC WORKS

2600 FRESNO ST.
FRESNO, CALIFORNIA 93721
(559) 621-8650

CITY OF FRESNO

DEPARTMENT OF PUBLIC WORKS ASSISTANT DIRECTOR

HISTORIC WATER TOWER ACCESSIBILITY UPDATES

DPA SITE PLAN

**REVIEWED
OFFICE ENG. CITY ENG.**

**REF. & REV.
PLAT XXXX**

CH. BY: Z.O. SHEET NO. 1 OF SHEETS

CH. BY: M.O. DATE: 5-27-22

DATE: 5-27-22

SCALE: AS NOTED

SCALE: XXXX