



PUBLIC WORKS DEPARTMENT


LAND PLANNING SECTION

FEATURES TO BE ADDED BY ANNEXATION NO. 74  
COMMUNITY FACILITIES DISTRICT NO. 9

ASSESSOR'S PARCEL NO. 427-171-25



NOT TO SCALE  
March 16, 2026

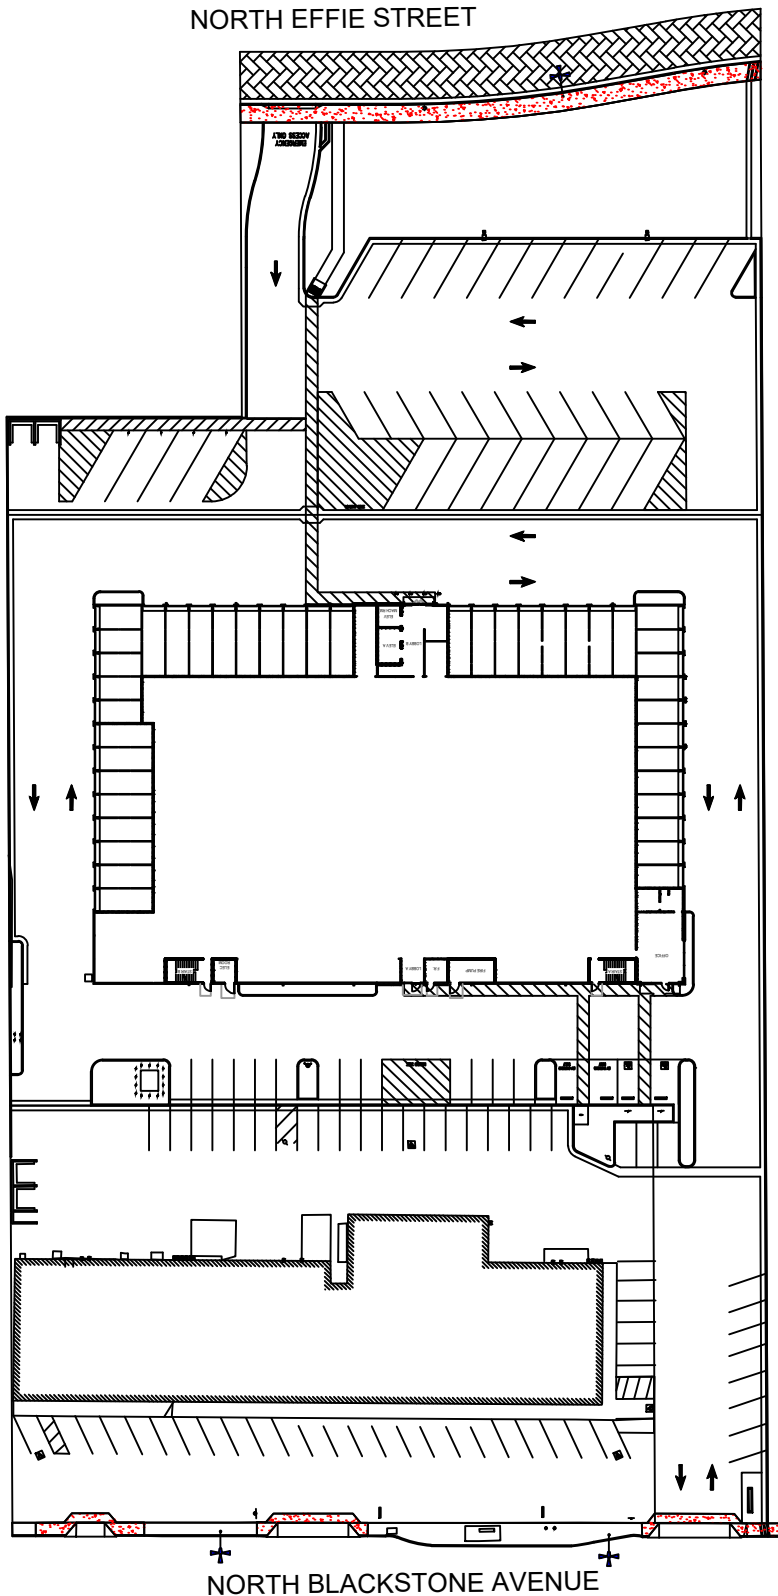

CONCRETE IMPROVEMENTS:




SIDEWALK  
CURB & GUTTER

LOCAL STREET PAVEMENT:



INTERIOR RESIDENTIAL

LIGHTING:

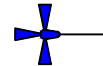

STREET



PEDESTRIAN