

RESOLUTION NO. 1108-D

A RESOLUTION OF INTENTION OF THE COUNCIL OF
THE CITY OF FRESNO, CALIFORNIA, TO VACATE A
PORTION OF SAN BENITO STREET BETWEEN THE "F"-
"G" ALLEY, AND THE "F"- "G" ALLEY BETWEEN SANTA
CLARA AND SAN BENITO STREETS

WHEREAS, it is the intention of the Council of the City of Fresno, State of California (the "City"), to order the vacation of a portion of San Benito Street between the "F"- "G" Alley, and the "F"- "G" alley between Santa Clara and San Benito Streets as shown on Exhibit "A." The right-of-way is described as that portion San Benito Street which is 80-foot wide and the 20-foot wide "F"- "G" ally as dedicated by the map of the Town of Fresno in Book 1 of Plats at Page 7, Fresno County Records, said exhibit incorporated herein by reference and on file in the Office of the City Clerk of the City at Fresno City Hall, 2600 Fresno Street, Fresno, California, 93721; and

WHEREAS, the Fresno Rescue Mission and the Poverello House are requesting the proposed vacation; and

WHEREAS, the proposed vacation is to accommodate the future relocation of a portion of the Rescue Mission's facilities due to High Speed Rail. No site plan has been submitted to date.

WHEREAS, the Traffic and Engineering Services Division, other City departments and utility agencies have reviewed the proposed vacation and determined that the portion right-of-way easement proposed for vacation is unnecessary for present or prospective public street purposes as shown in Exhibit "A", subject to the reservation of a public utility easement over the entire area proposed for vacation.

1 of 3

Date Adopted:

Date Approved:

Effective Date:

City Attorney Approval: SM

Resolution No.

NOW, THEREFORE, BE IT RESOLVED by the Council of the City of Fresno as follows:

1. The hour of 10:00 a.m. on October 13, 2016, in the Council Chambers in Fresno City Hall, 2600 Fresno Street, Fresno 93721, is hereby fixed as the time and place when and where all persons interested in or objecting to the proposed vacation may appear before the Council and be heard in relation thereto.
2. The Council elects to proceed under the provisions of Chapter 3, commencing with Section 8320, of the Public Streets, Highways, and Service Easements Vacation Law of the State of California (California Street and Highways Code Sections 8300 et seq.).
3. The Public Works Director of the City is directed to cause notices of the proposed vacation to be published and posted for the time and in the manner prescribed by the provisions of Sections 8322 and 8323 of the California Streets and Highways Code.
4. The Council preliminarily determines that the public street proposed to be vacated is not useful as a bicycle path or route under applicable general, specific, or community plans and policies. If the Council does not rescind such preliminary determination, based on evidence or public testimony presented to it, orally or in writing, at or before the October 13, 2016, hearing, the Council may proceed to make a final determination, at the public hearing, that the public street be vacated as provided herein.

///

///

* * * * *

STATE OF CALIFORNIA)
COUNTY OF FRESNO) ss.
CITY OF FRESNO)

I, YVONNE SPENCE, City Clerk of the City of Fresno, certify that the foregoing resolution was adopted by the Council of the City of Fresno, at a regular meeting held on the _____ day of _____, 2016.

AYES :
NOES :
ABSENT :
ABSTAIN :

Mayor Approval: _____, 2016
Mayor Approval/No Return: _____, 2016
Mayor Veto: _____, 2016
Council Override Vote: _____, 2016

YVONNE SPENCE, CMC
City Clerk

BY: _____
Deputy

APPROVED AS TO FORM:

DOUGLAS T. SLOAN
CITY ATTORNEY'S OFFICE


BY: _____
Seth Mehrten
Deputy City Attorney

Attachment: Exhibits "A"
PW File No. 11983

FEASIBILITY STUDY EXHIBIT



7-05-16

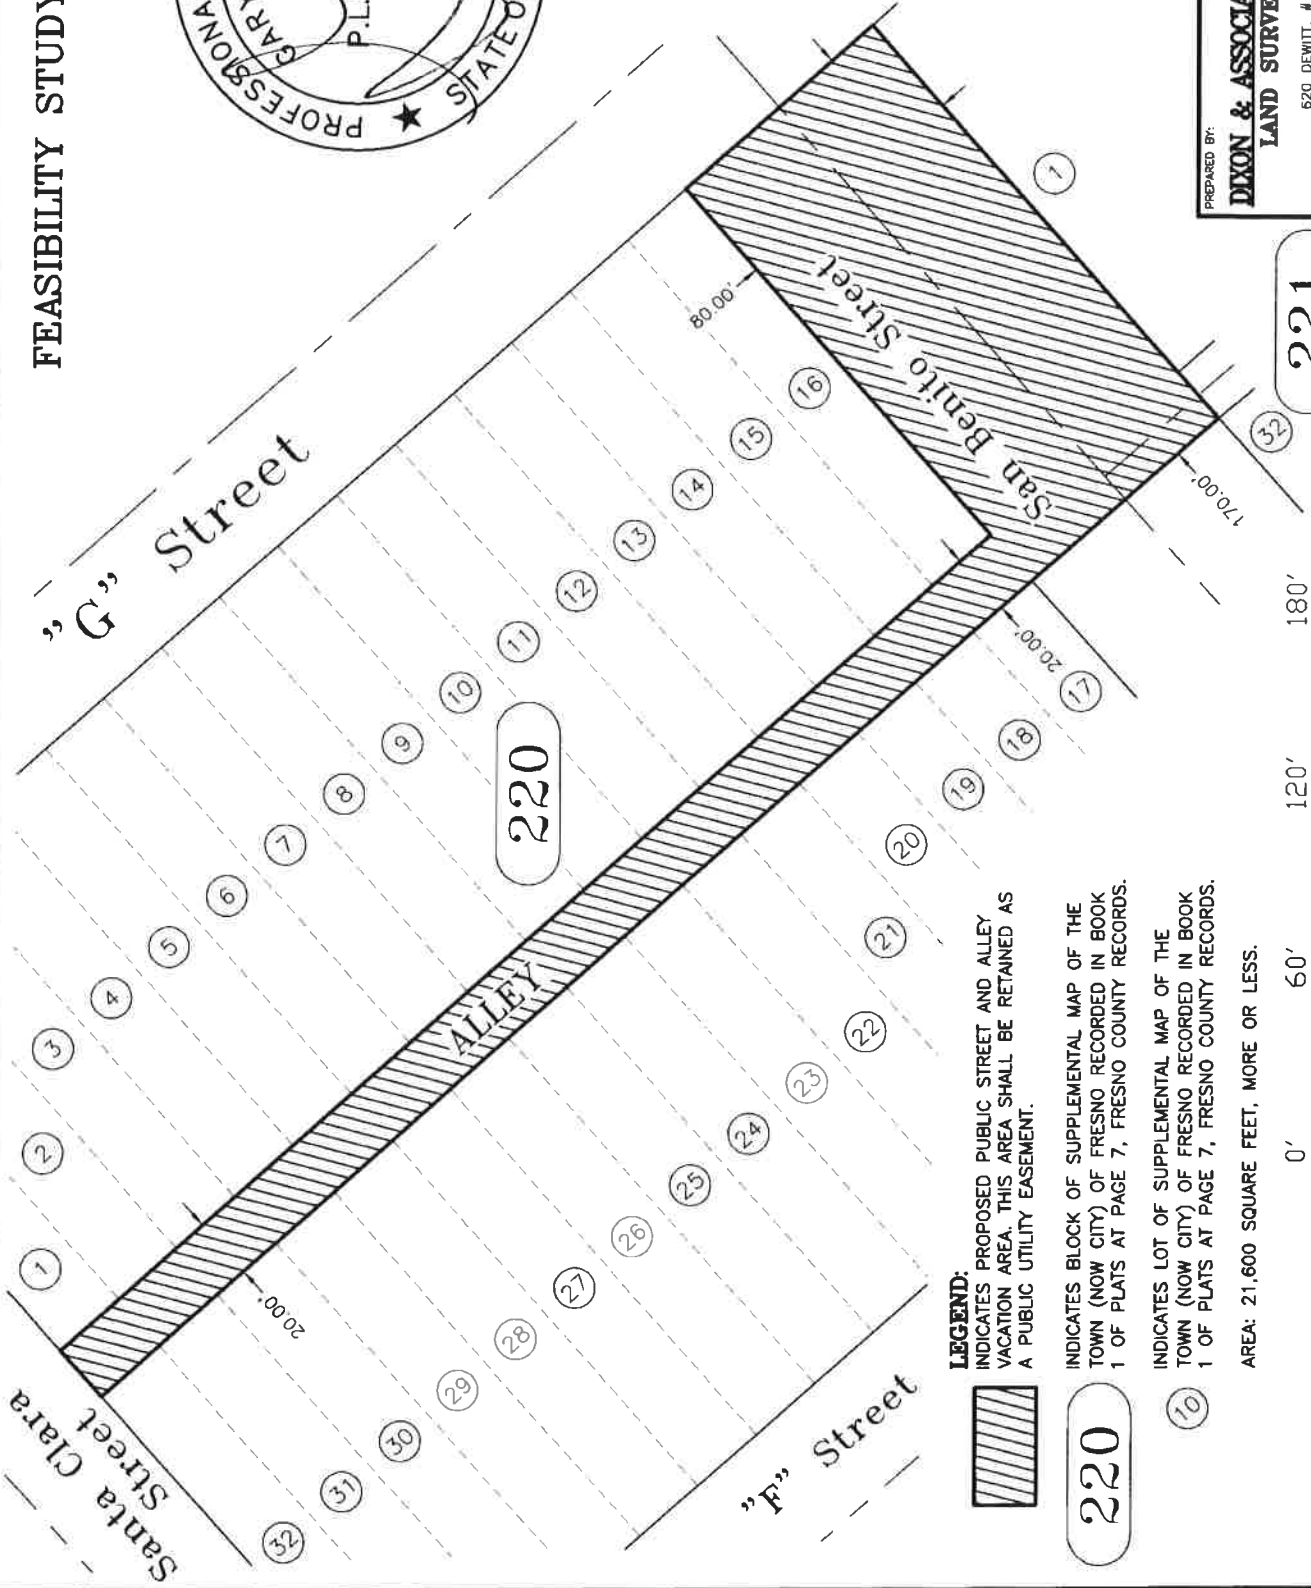

SCALE: 1" = 60'

LEGEND:
INDICATES PROPOSED PUBLIC STREET AND ALLEY VACATION AREA. THIS AREA SHALL BE RETAINED AS A PUBLIC UTILITY EASEMENT.



INDICATES BLOCK OF SUPPLEMENTAL MAP OF THE TOWN (NOW CITY) OF FRESNO RECORDED IN BOOK 1 OF PLATS AT PAGE 7, FRESNO COUNTY RECORDS.

220

INDICATES LOT OF SUPPLEMENTAL MAP OF THE TOWN (NOW CITY) OF FRESNO RECORDED IN BOOK 1 OF PLATS AT PAGE 7, FRESNO COUNTY RECORDS.

10

AREA: 21,600 SQUARE FEET, MORE OR LESS.

0' 60' 120' 180'



221

DATE: JUL 5, 2016 SCALE: 1" = 60' OWN BY: GAR NO. 14-03	PREPARED BY: DIXON & ASSOCIATES, INC. LAND SURVEYING
REVISIONS:	620 DEWITT, #101 CLOVIS, CALIFORNIA, 93612
DRAWING NO. 1	PH: (559)297-4200 FAX: (559)297-4272
OF 1 SHEETS	