


**Draft Options 1, 2, and 3 for
M.L.K Jr. Blvd/ Pottle Ave
& Cesar Chavez Blvd
Intersection Project**

OPTION 1: PROTECTED INTERSECTION

LEGEND



- HOT MIX ASPHALT
- PROPOSED CONCRETE IMPROVEMENTS
- BIKE LANE STRIPE

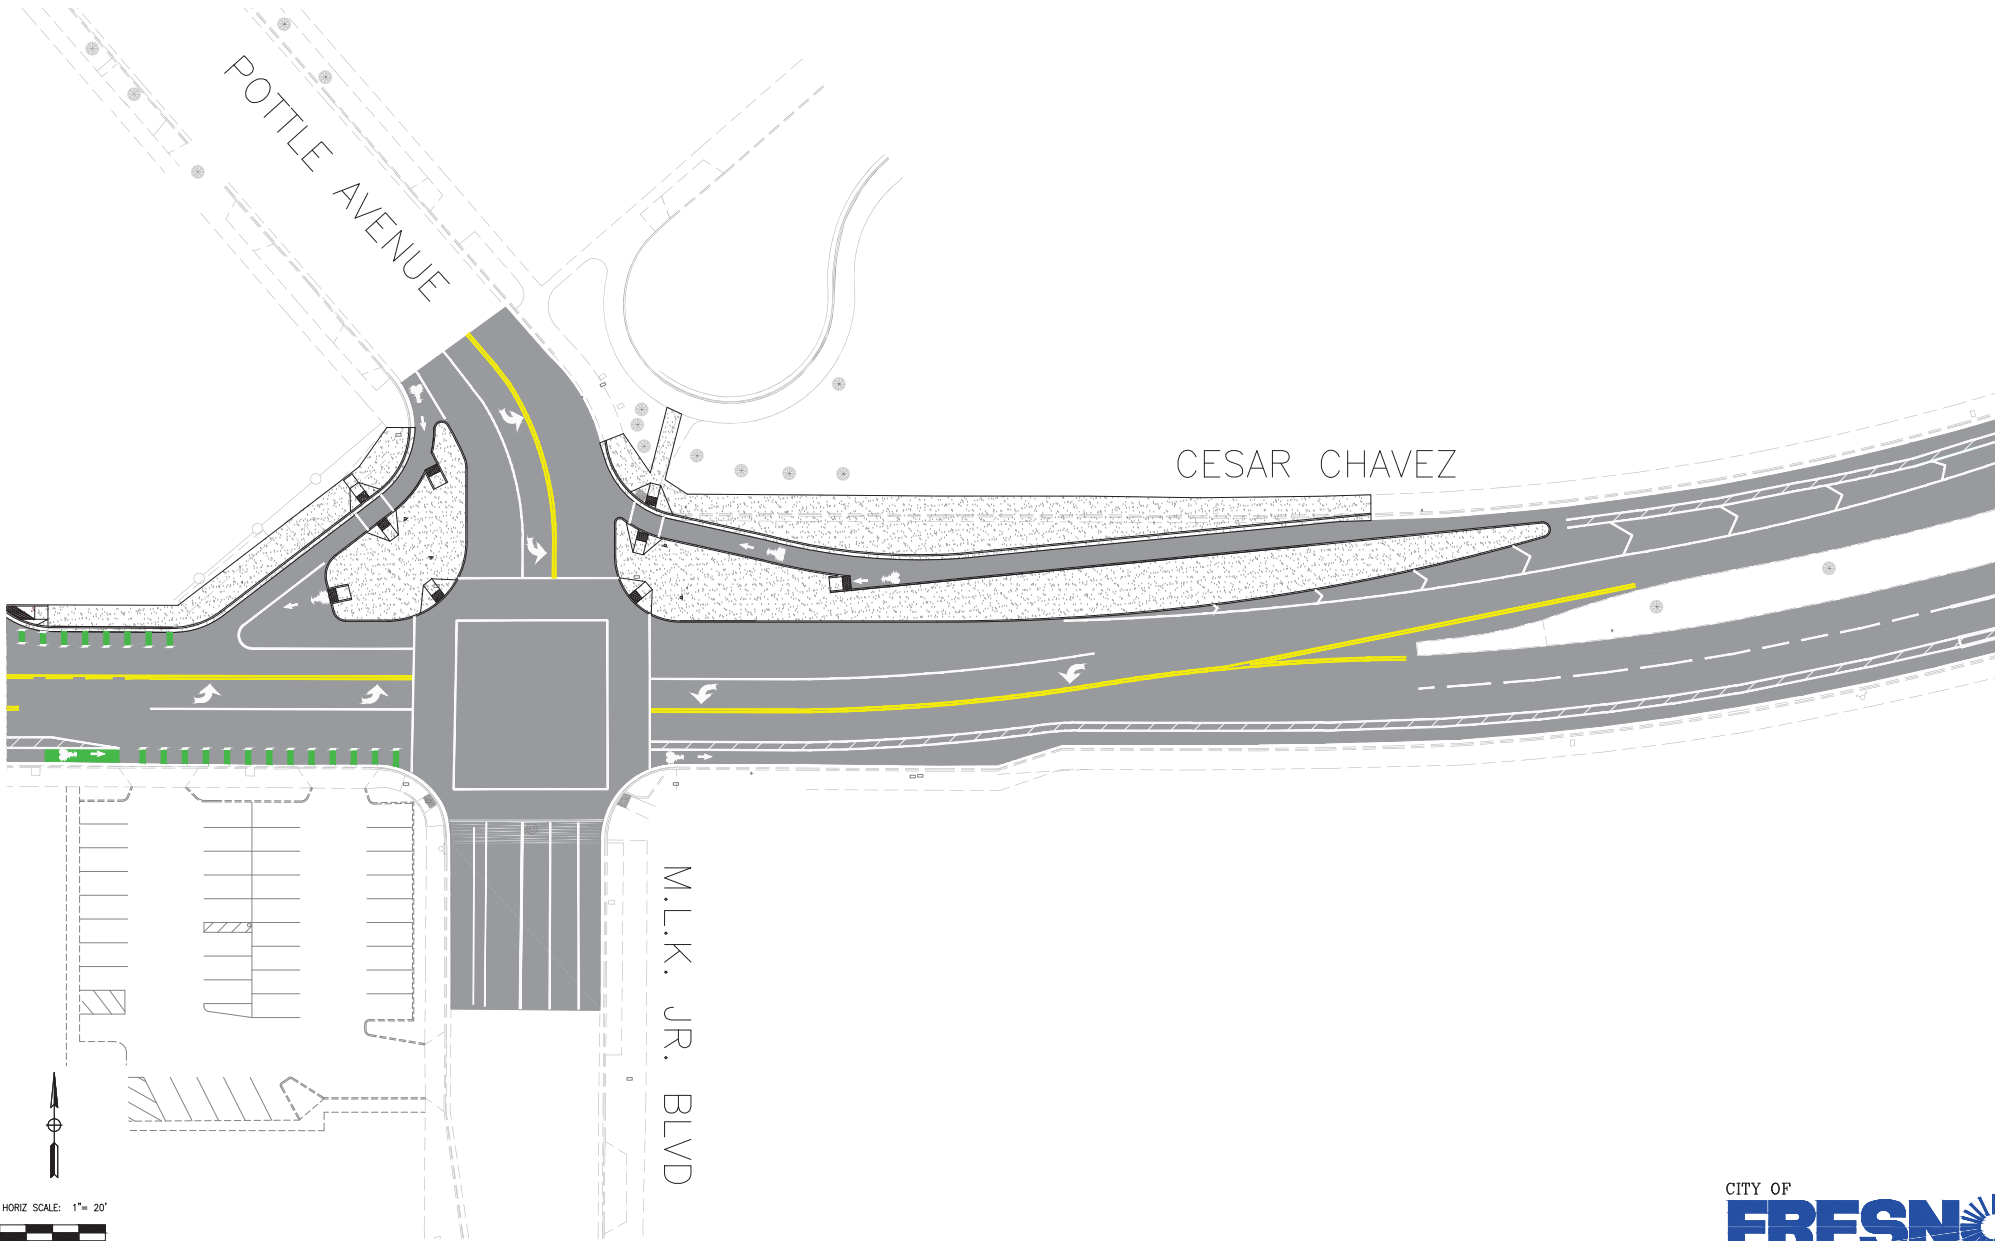

OPTION 2: TRAFFIC CIRCLE

LEGEND


- HOT MIX ASPHALT
- PROPOSED CONCRETE IMPROVEMENTS
- BIKE LANE STRIPE
- PROPOSED STAMPED CONCRETE
- PROPOSED LANDSCAPING
- PROPOSED TRUCK APRON

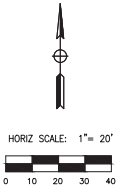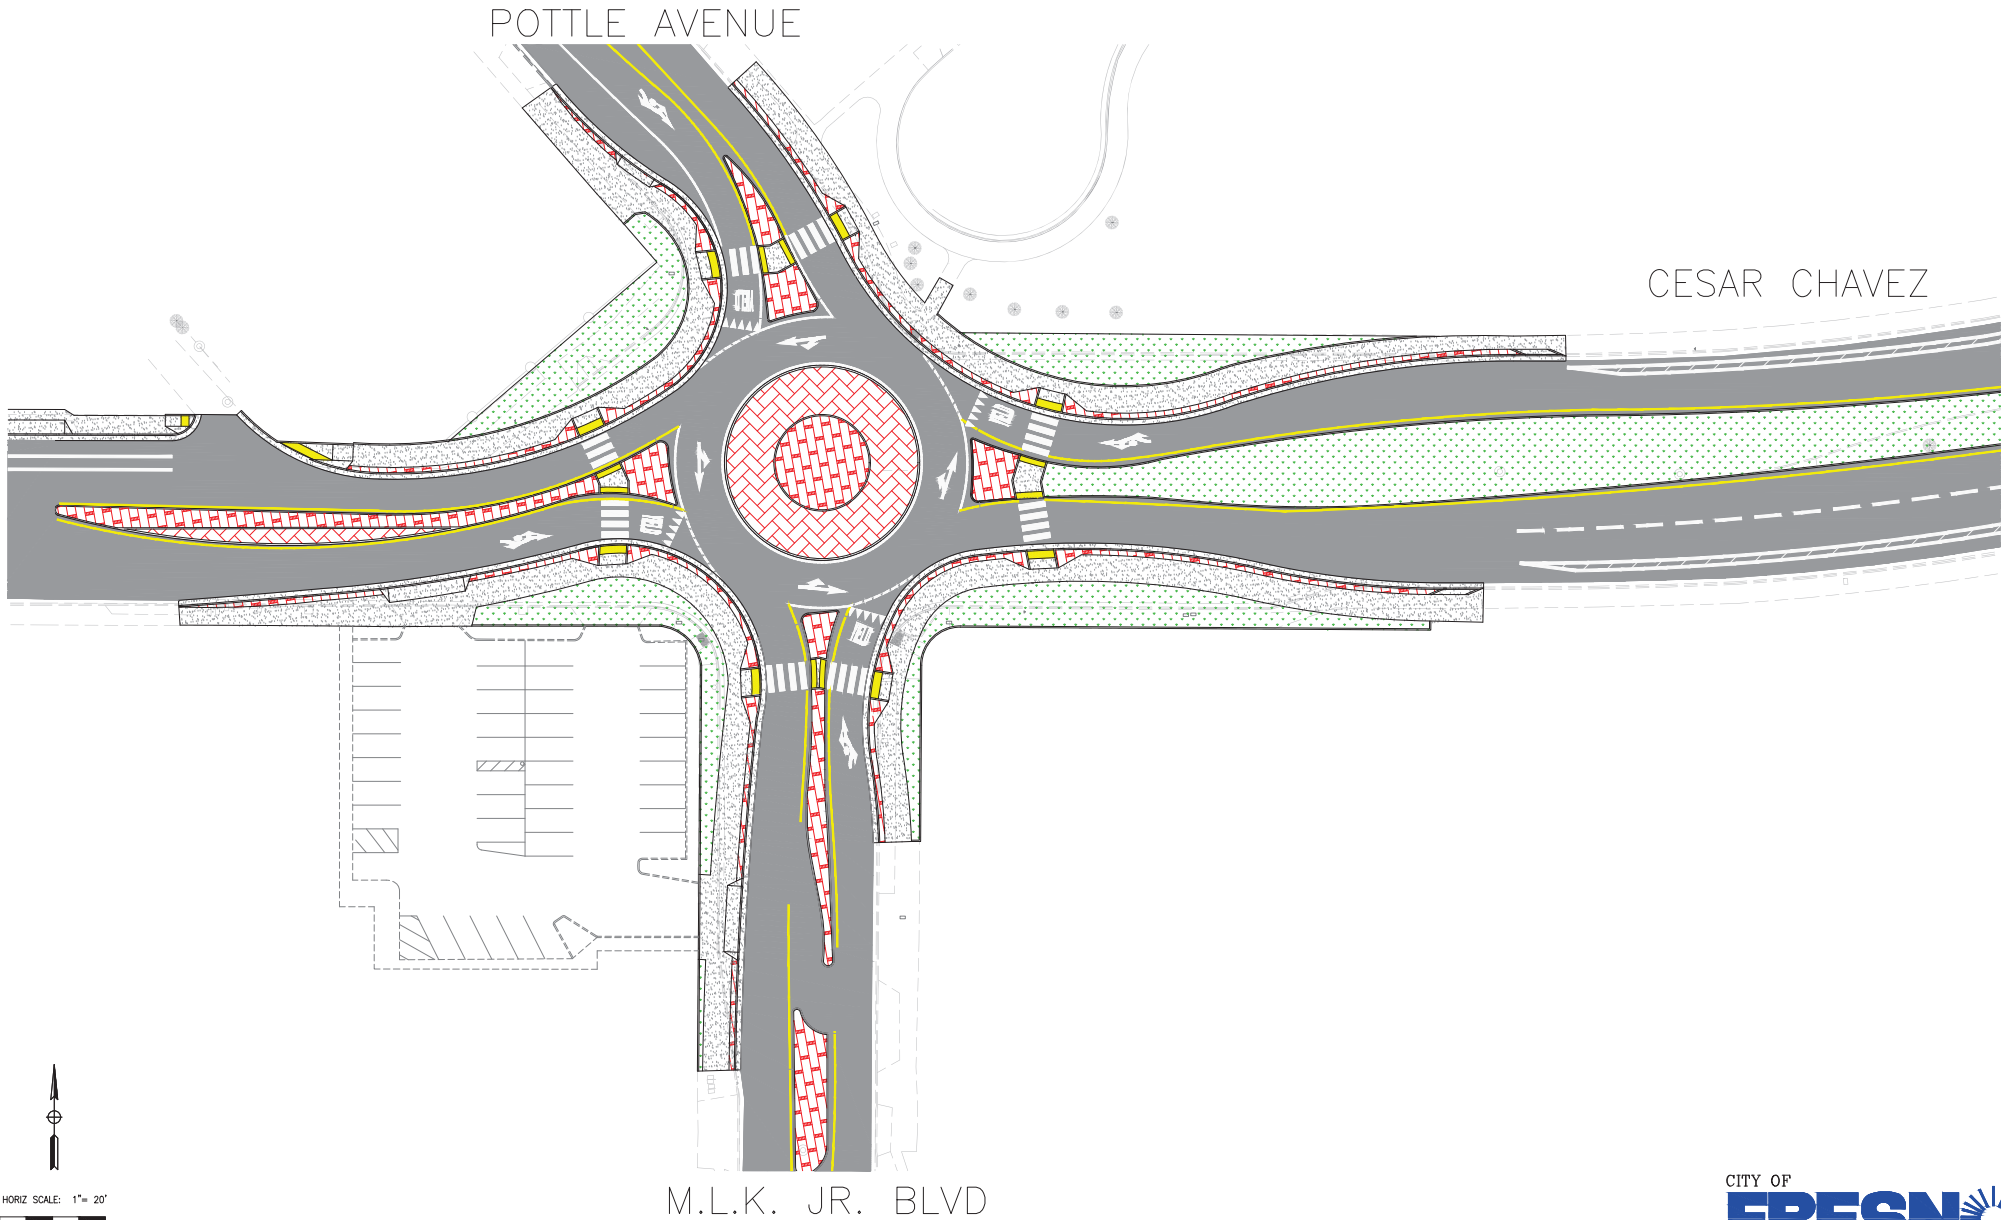

OPTION 3: REGULAR TRAFFIC SIGNAL

LEGEND

- HOT MIX ASPHALT
- PROPOSED CONCRETE IMPROVEMENTS
- BIKE LANE STRIPE

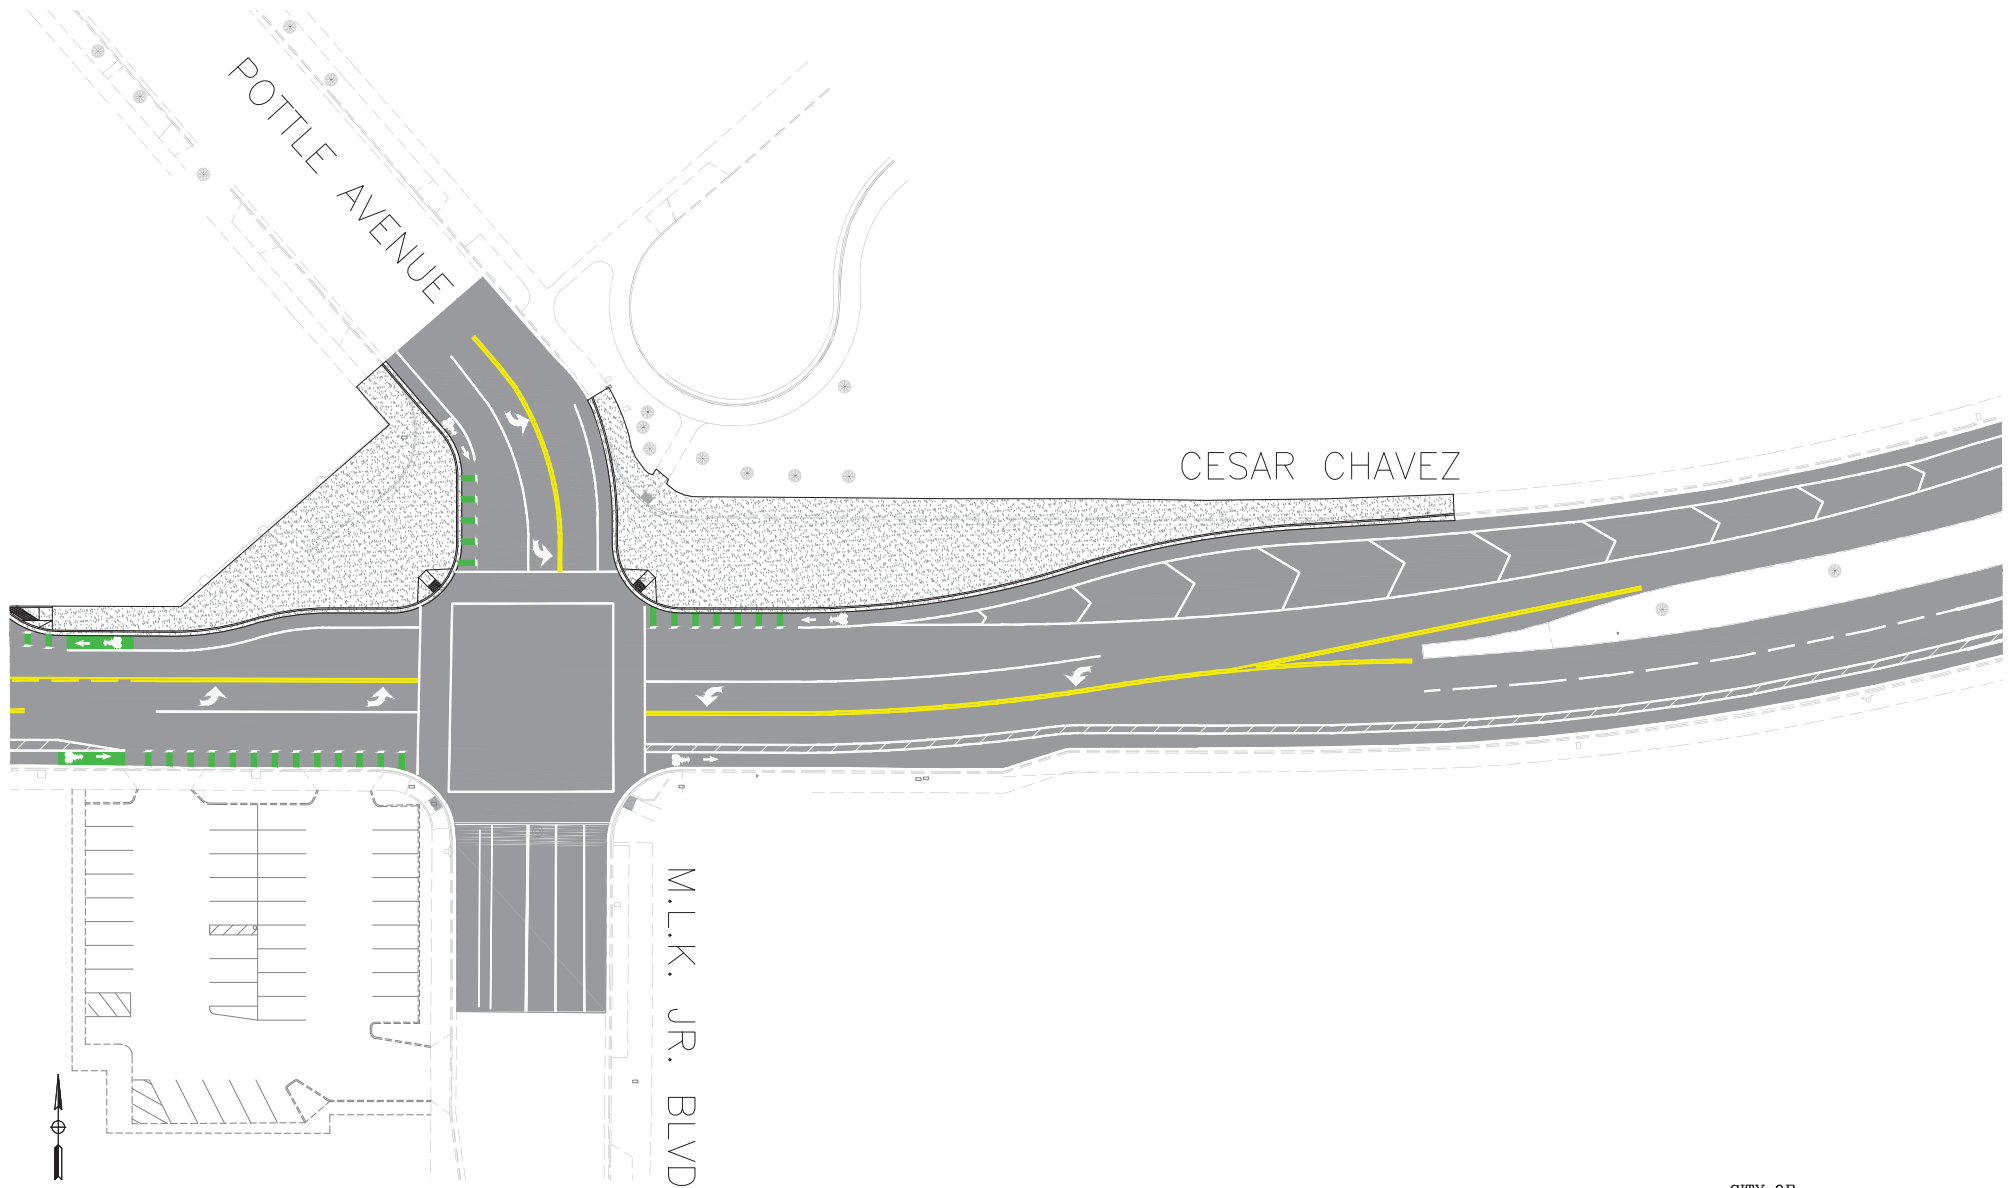

HORIZ SCALE: 1" = 20'