


PROJECT
LOCATION

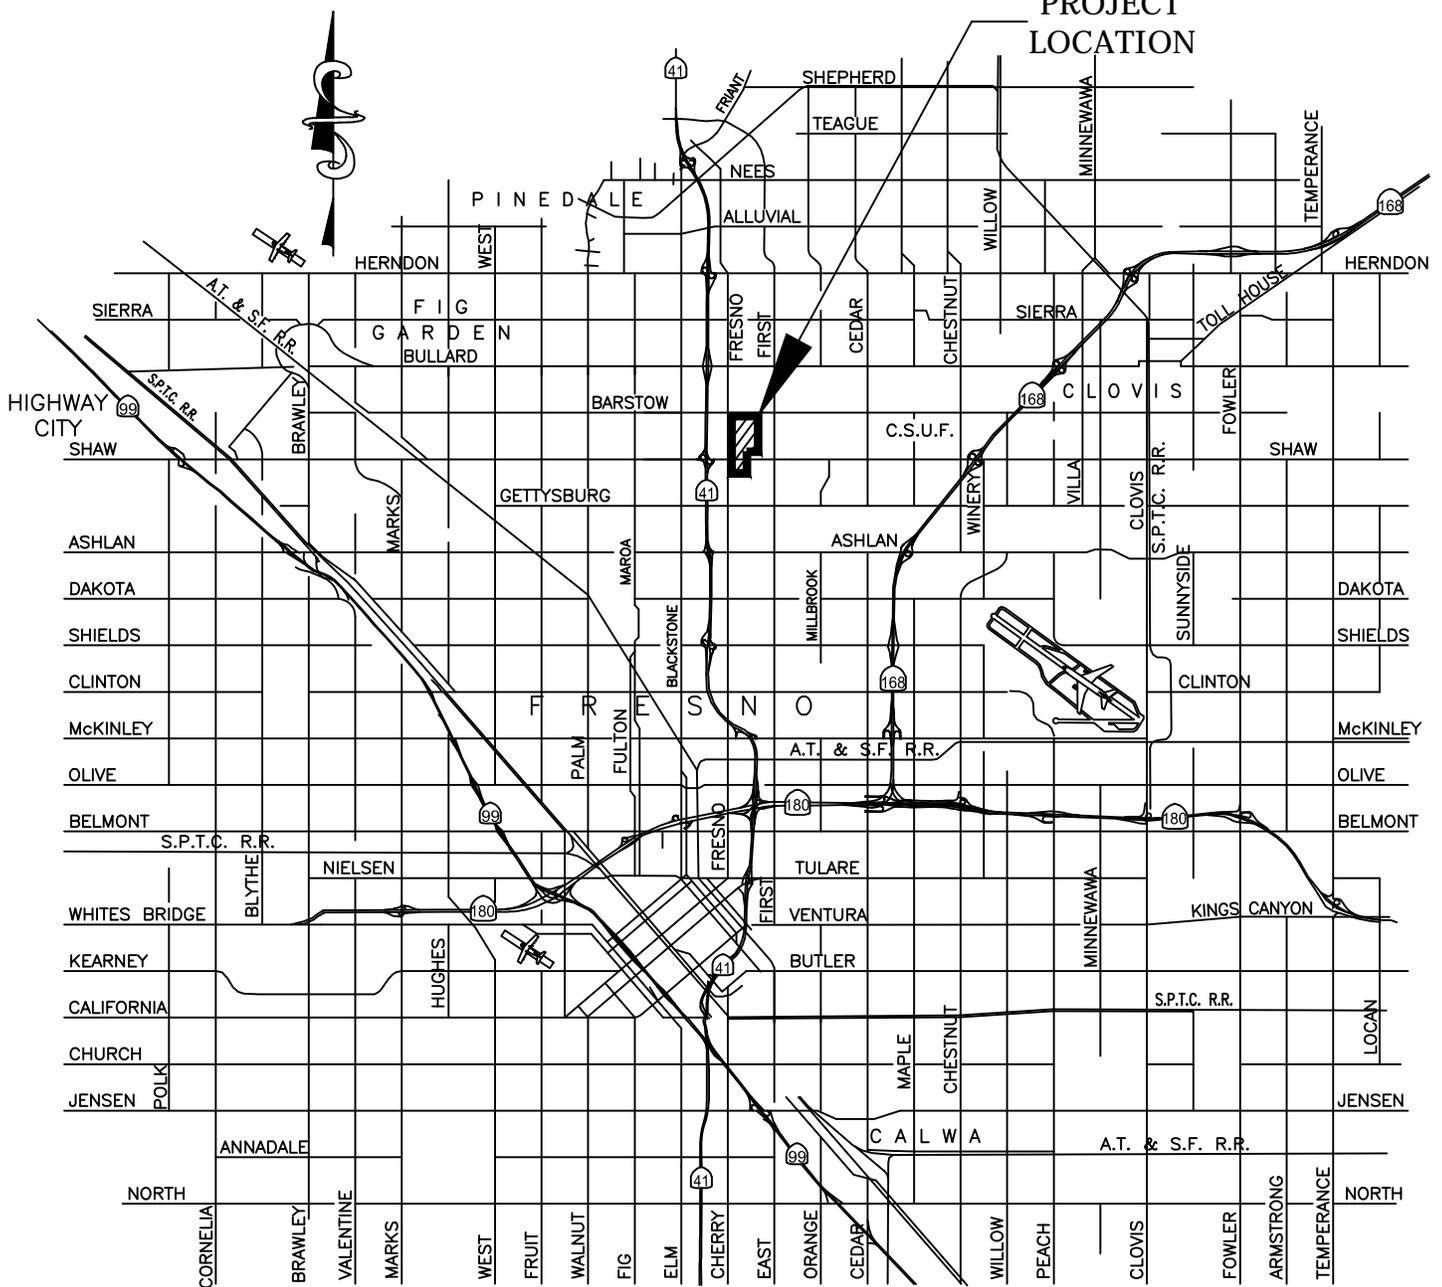

VICINITY MAP
NOT TO SCALE

PW File No. 5673
Proj. ID. WC00005
F&O 40101/411501

Ref. & Rev.

CITY OF FRESNO Department of Public Works

**WATER MAINS REPLACEMENT
IN SE VICINITY OF
BARSTOW AVE. AND FRESNO ST.**

DR BY: JRT
CH. BY:
DATE: 06/14/18
SCALE: As Noted

SHEET NO. 1
OF 1 SHEET