


PROJECT  
LOCATION

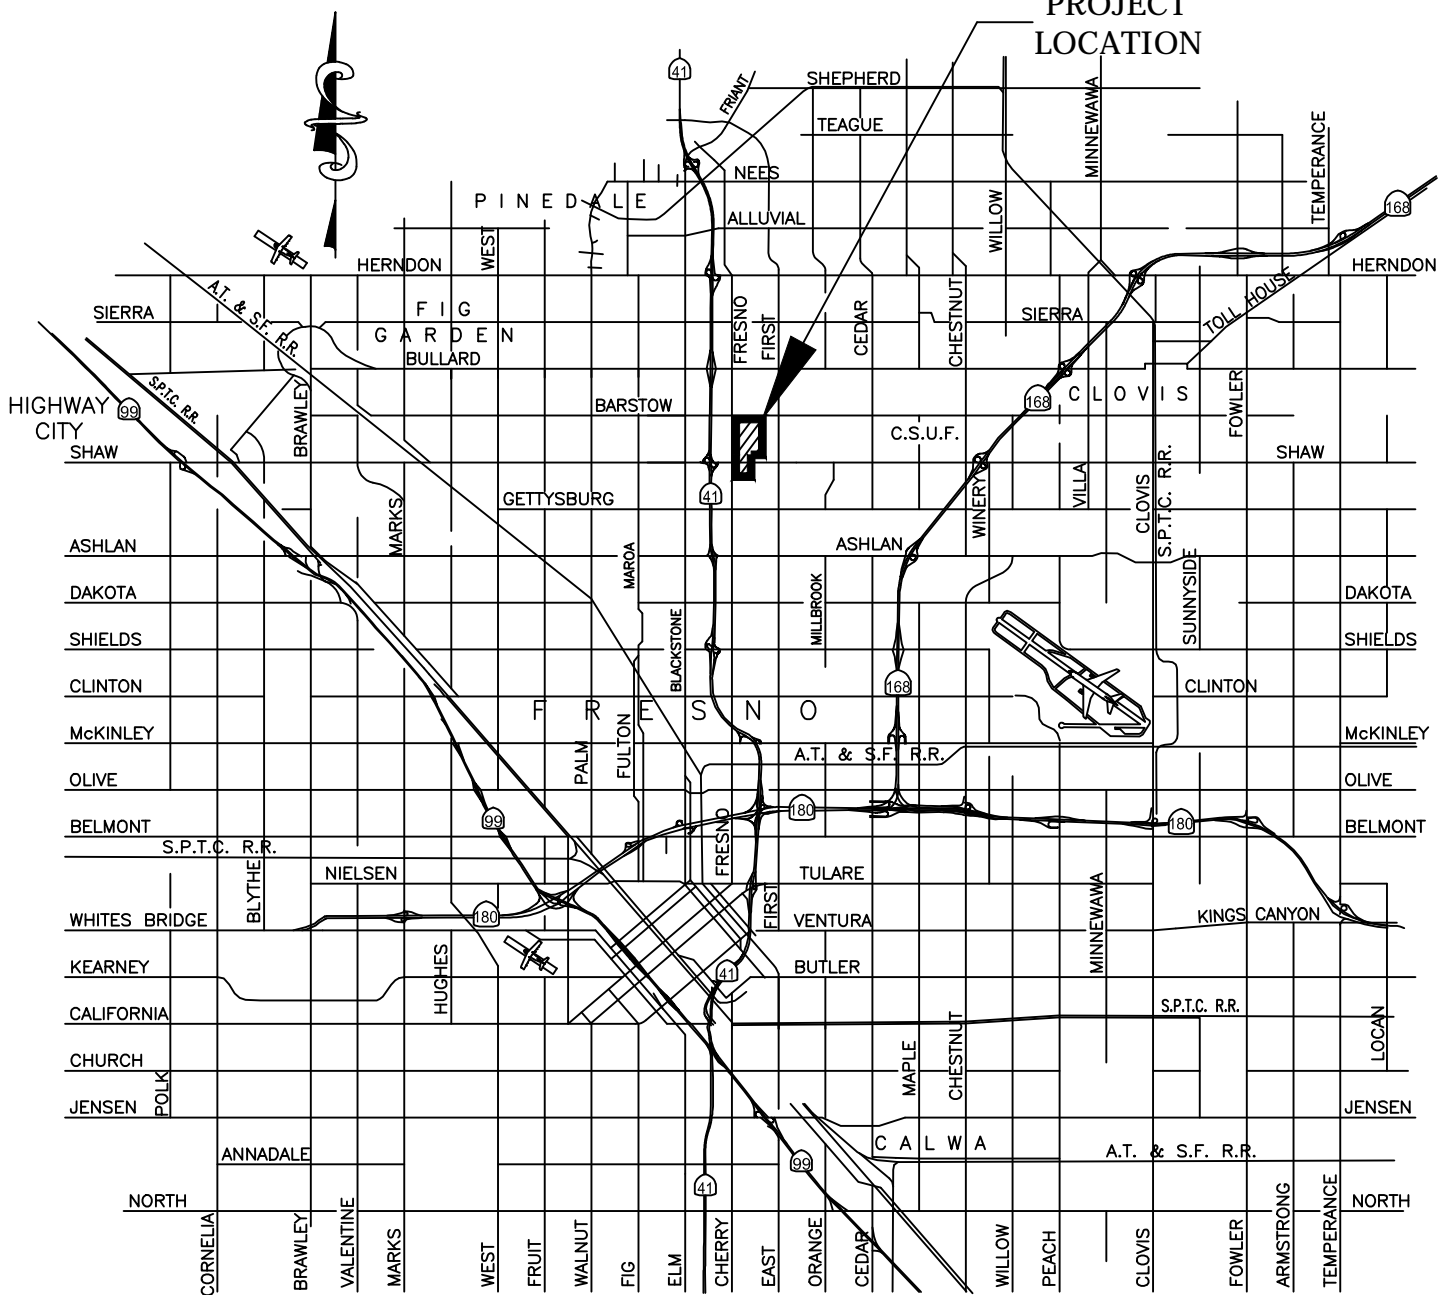

**VICINITY MAP**  
NOT TO SCALE

PW File No. 5673  
Proj. ID. WC00005  
F&O 40101/411501

Ref. & Rev.

CITY OF FRESNO Department of Public Works

**WATER MAINS REPLACEMENT  
IN SE VICINITY OF  
BARSTOW AVE. AND FRESNO ST.**

DR BY: JRT  
CH. BY:  
DATE: 06/14/18  
SCALE: As Noted

SHEET NO. 1  
OF 1 SHEET