




NOT TO SCALE
December 7, 2016

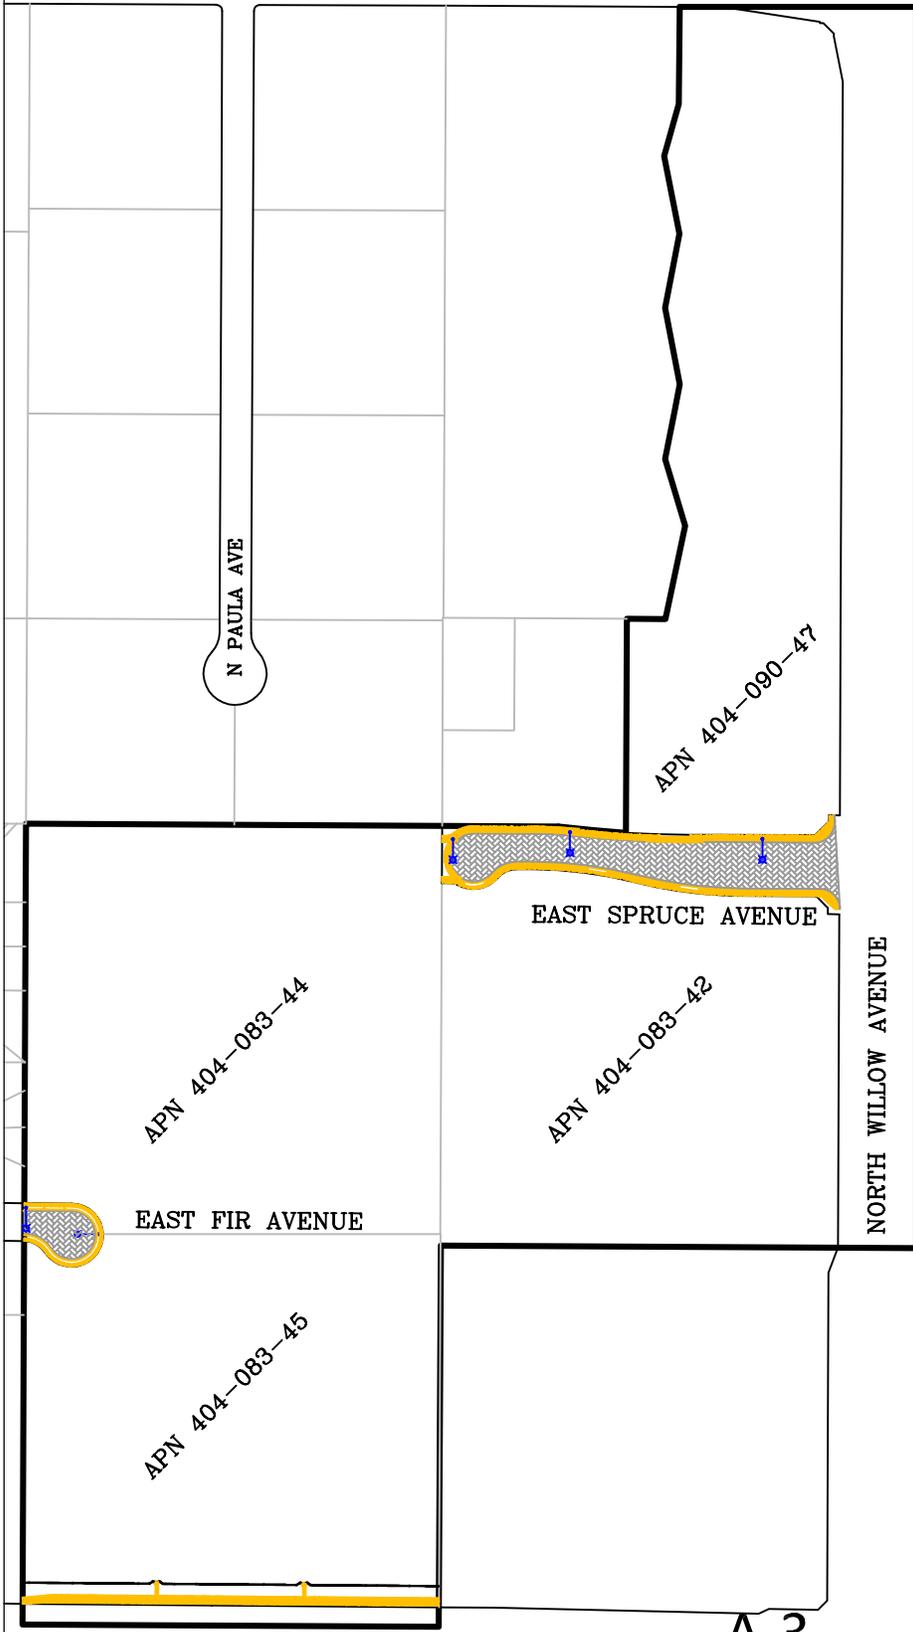

EAST SPRUCE AVENUE



CONCRETE IMPROVEMENTS:
CURB & GUTTER = 1,170 LF
CURB ONLY = 102 LF
VALLEY GUTTER = 1,012 SF
SIDEWALK/CURB RAMPS = 11,359 SF



INTERIOR PAVEMENT:
TOTAL AREA = 37,508 SF

3 LED STREET LIGHTS



EAST FIR AVENUE



CONCRETE IMPROVEMENTS:
CURB & GUTTER = 289 LF
SIDEWALK = 1,252 SF



LOCAL STREET PAVING:
TOTAL AREA = 6,368 SF

1 LED STREET LIGHT



EAST HERNDON AVENUE



CONCRETE IMPROVEMENTS:
TRAIL & WALKS = 8,042 SF

EAST HERNDON AVENUE

A-3