



ASSESSOR'S PARCEL NO. 427-171-25


PUBLIC WORKS DEPARTMENT

LAND PLANNING SECTION


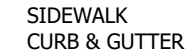
FEATURES TO BE ADDED BY ANNEXATION NO. 74
COMMUNITY FACILITIES DISTRICT NO. 9



NOT TO SCALE
March 16, 2026

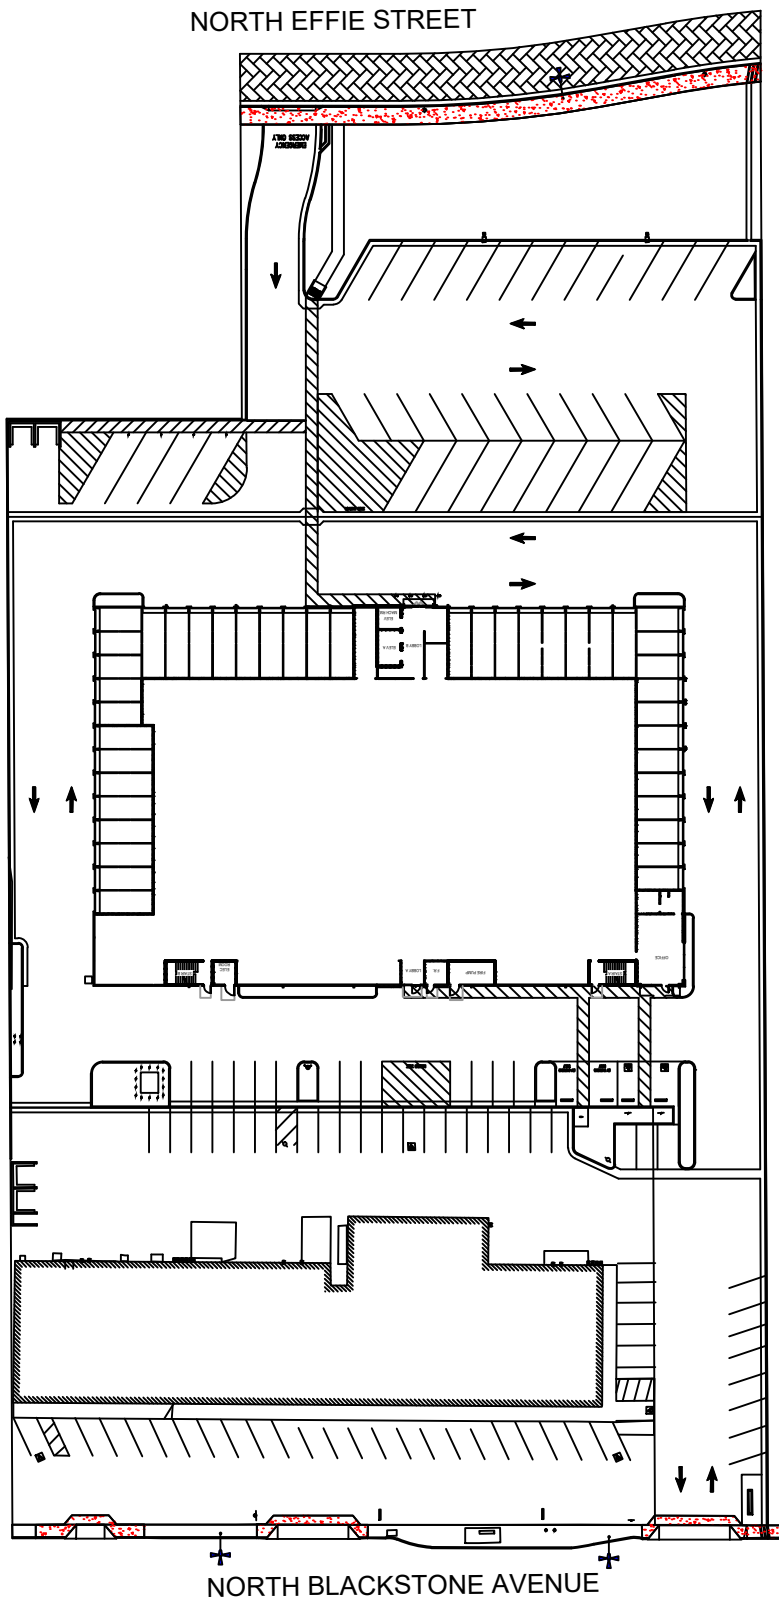


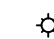
CONCRETE IMPROVEMENTS:

-  SIDEWALK
-  CURB & GUTTER

LOCAL STREET PAVEMENT:

-  INTERIOR RESIDENTIAL

LIGHTING:

-  STREET
-  PEDESTRIAN