



PROJECT LOCATION

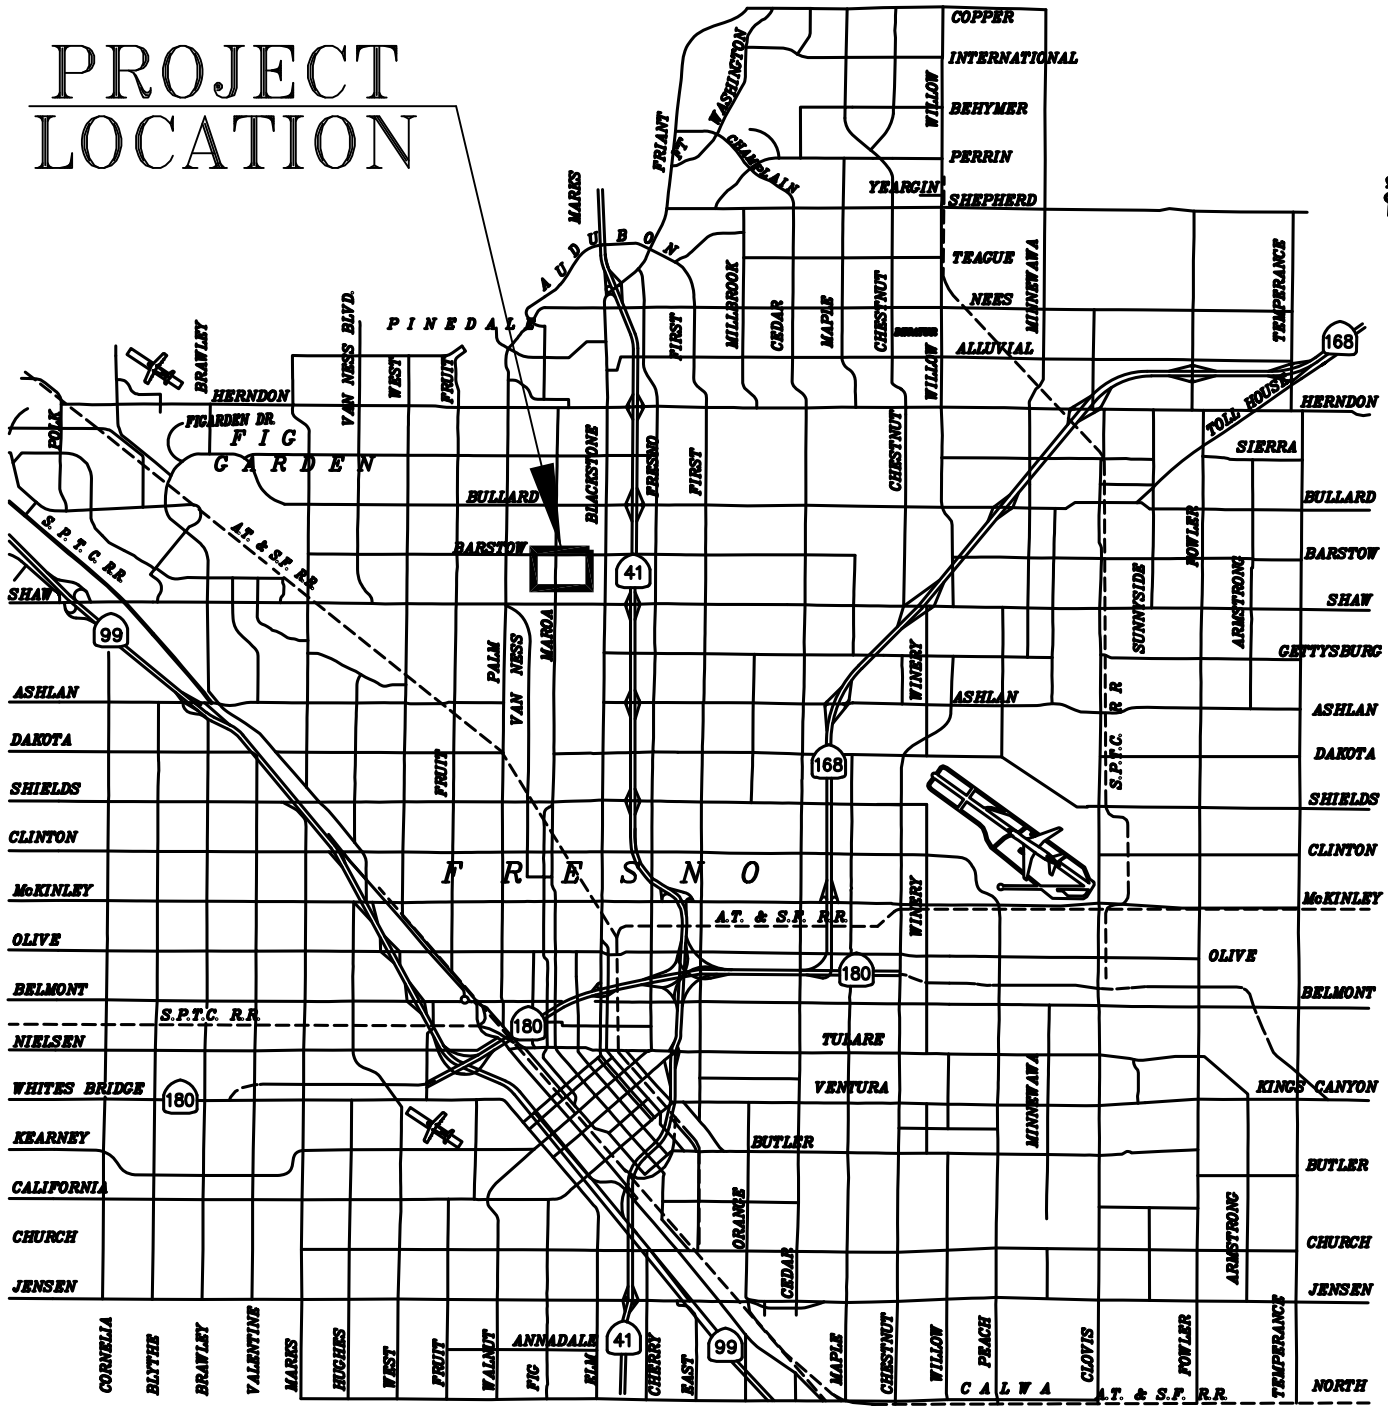

VICINITY MAP

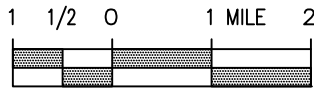

COUNCIL DISTRICT 2
AND FRESNO COUNTY

REF. & REV.
WJ # 5468

CITY OF FRESNO
DEPARTMENT OF PUBLIC WORKS

**MAROA HEIGHTS, INSTALLATION OF 8" AND
12" WATER MAINS AND SERVICES**
VICINITY MAP

PROJ. ID. WC00005
FUND NO. 40101
ORG. NO. 411501

DR. BY: BKD
CH. BY: _____
DATE: 5-18-18
SCALE: AS NOTED

SHEET NO. 1
OF 1 SHEETS