


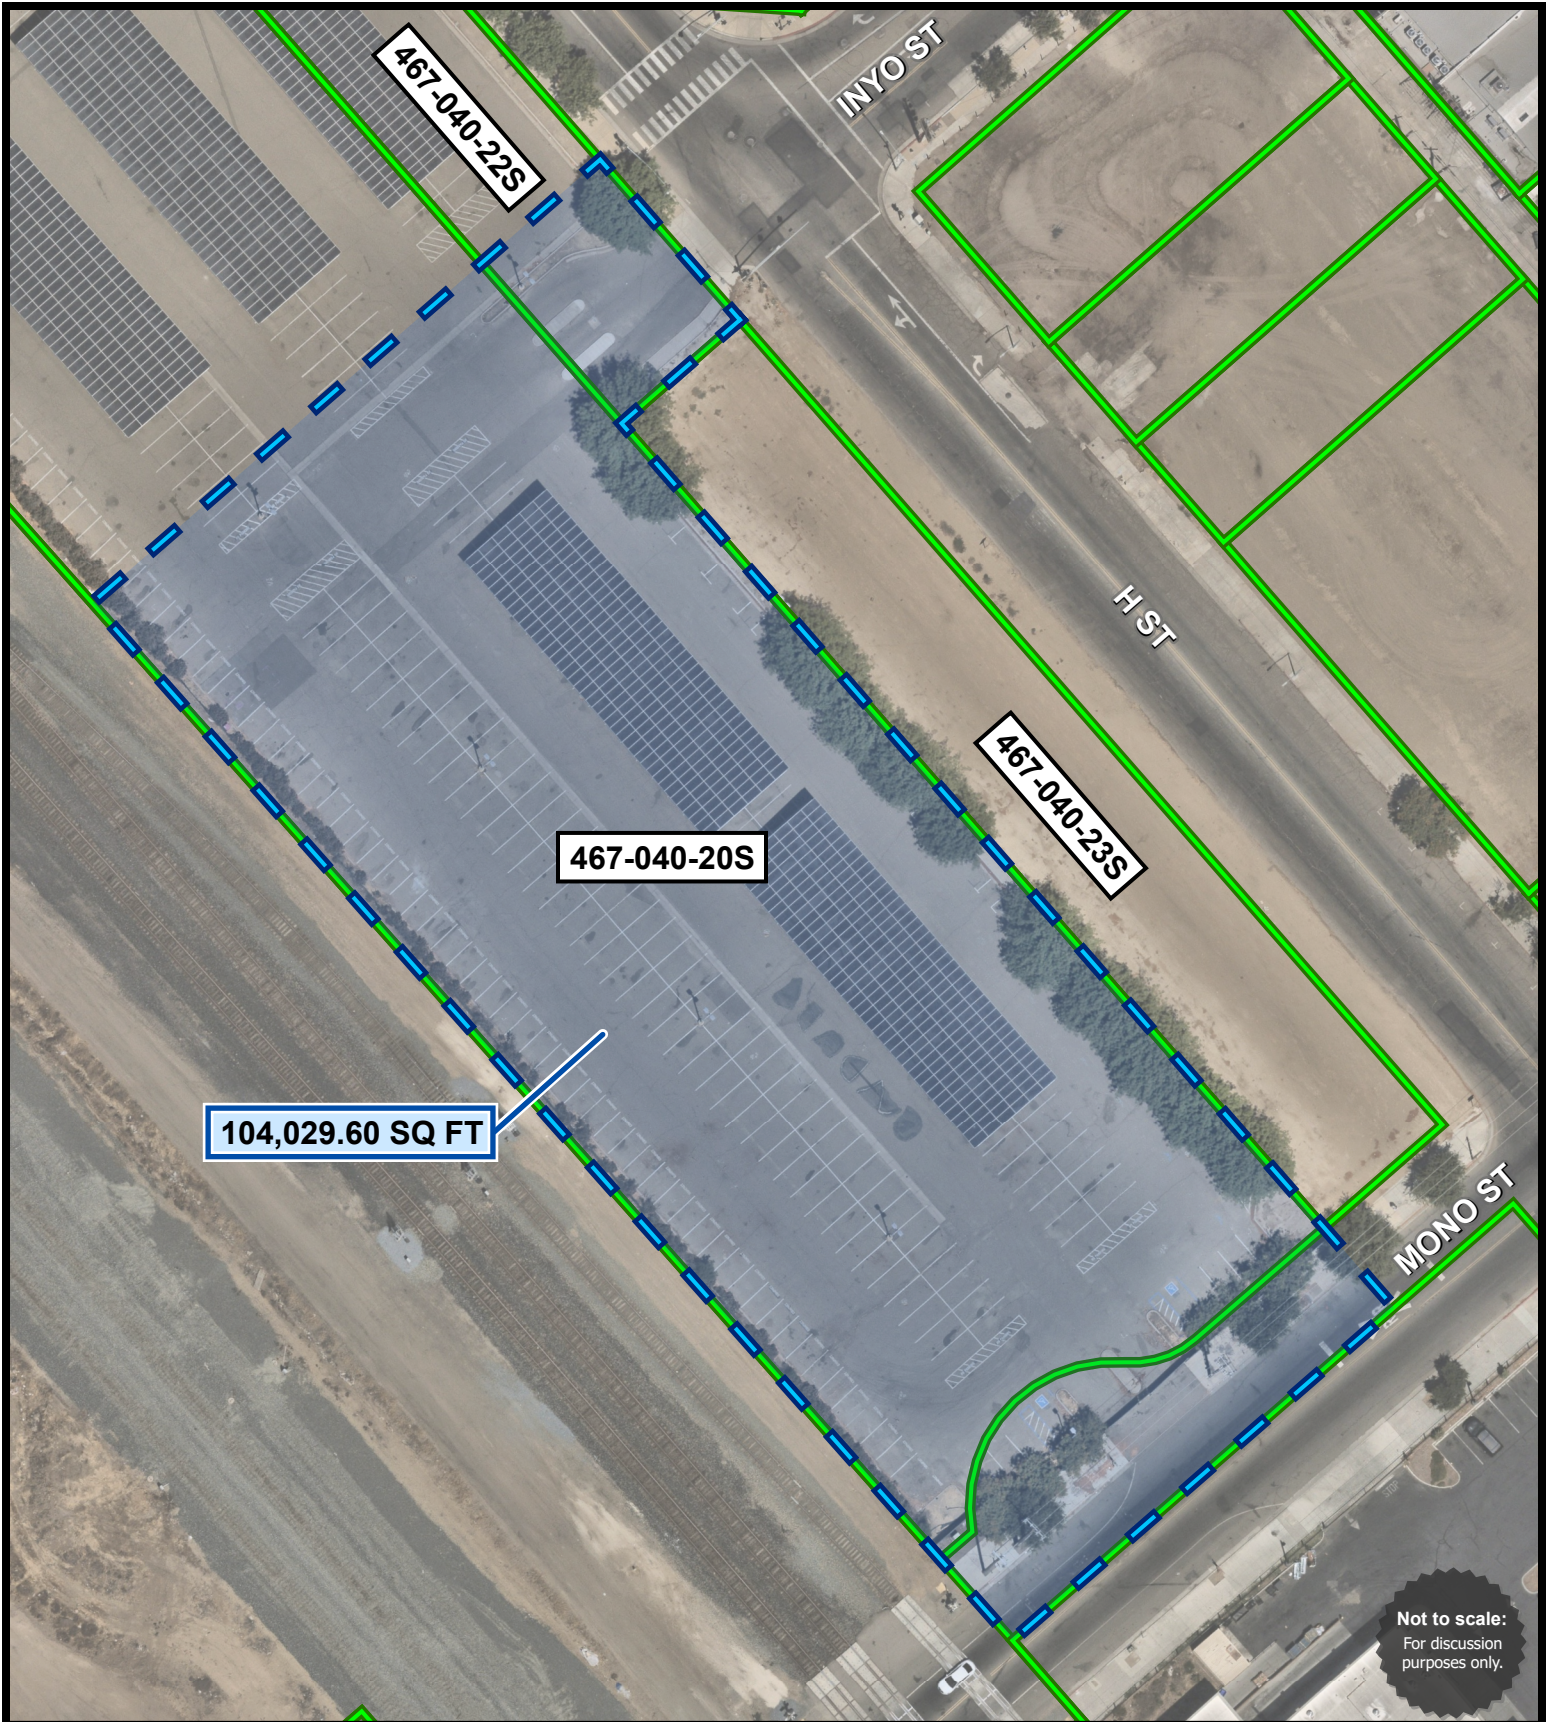

LOCATION MAP

H Street Parking Structure
and Site Development

Project ID: CP00008
Council District: 3

Legend

- Area to be Granted
in Fee Title
- Parcel Boundary