

Exhibit "D"
Site Plan and Elevations




South Side Street View

R4

Sheet R4

Date: July 19, 2016

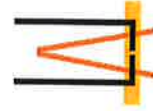

LEE-JAGOE ARCHITECTURE
INCORPORATED

2091 W. MARSH LANE, SUITE 8000
STOCKTON, CALIFORNIA 95207
(209) 957-9254 FAX (209) 957-9247
DAN@LEEJAGOEARCH.COM

211 W. HANCOCK STREET
MONTEREY, CALIFORNIA 93940
(831) 784-8172
MEL@LEEJAGOEARCH.COM

Fancher Creek Senior Housing Project Fresno, California




Front Elevation



Right-Side Elevation



Left-Side Elevation

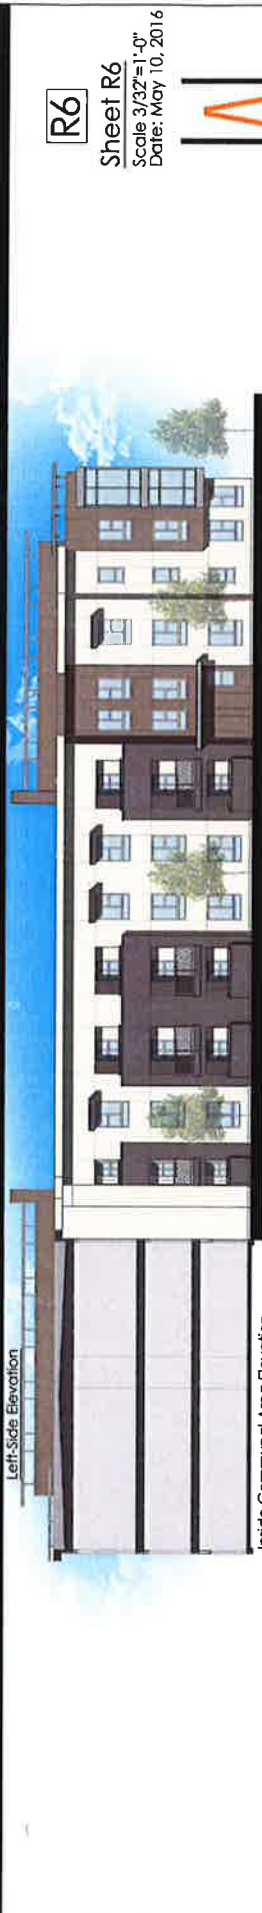


Inside Communal Area Elevation

R6

Sheet R6

Scale 3/32"=1'-0"

Date: May 10, 2016

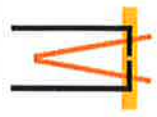

LEE-JAGOE ARCHITECTURE
INCORPORATED

211 W. FRANCIS STREET
MONTEREY, CALIFORNIA 93940
(831) 719-9772
MEL@LEEJAGOEARCH.COM

Fancher Creek Senior Housing Project

Fresno, California

2291 W. MARCHE LANE, SUITE 2000
CLOVIS, CALIFORNIA 93611
509-832-6444
DIA@LEEJAGOEARCH.COM