




SOUTH ELEVATION

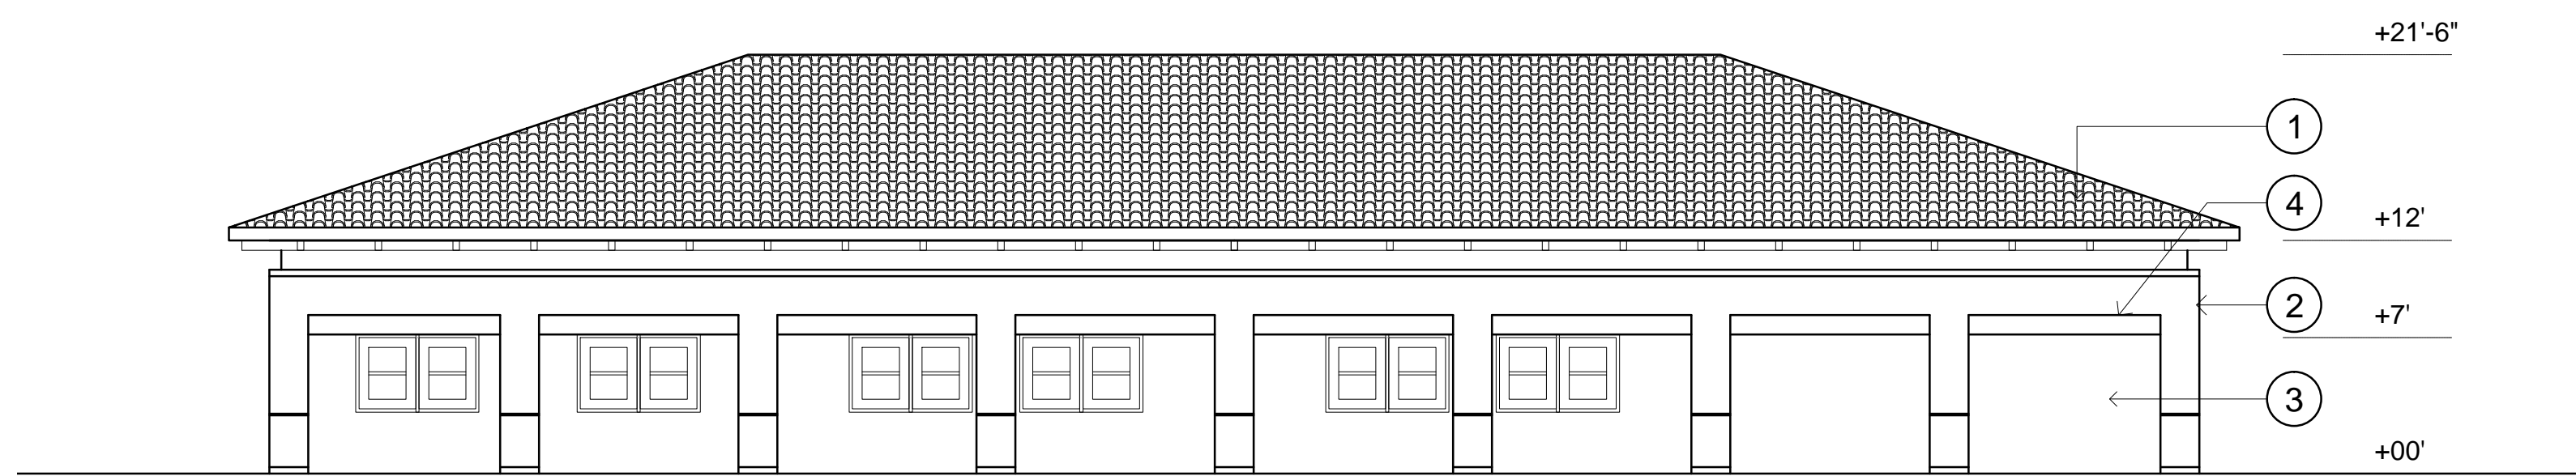


EAST ELEVATION

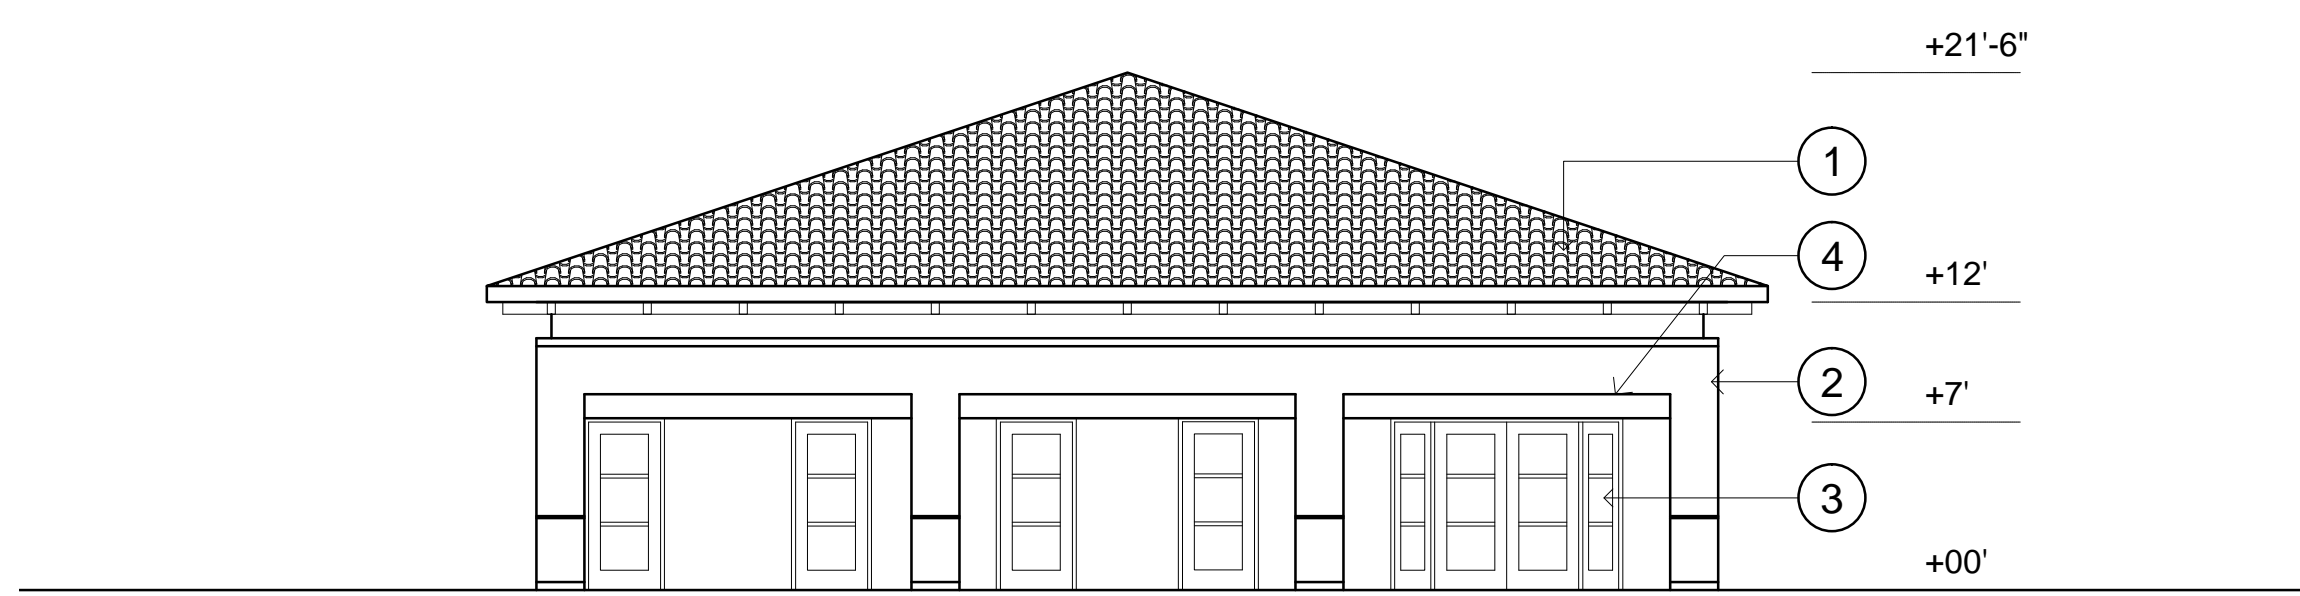

NORTH ELEVATION

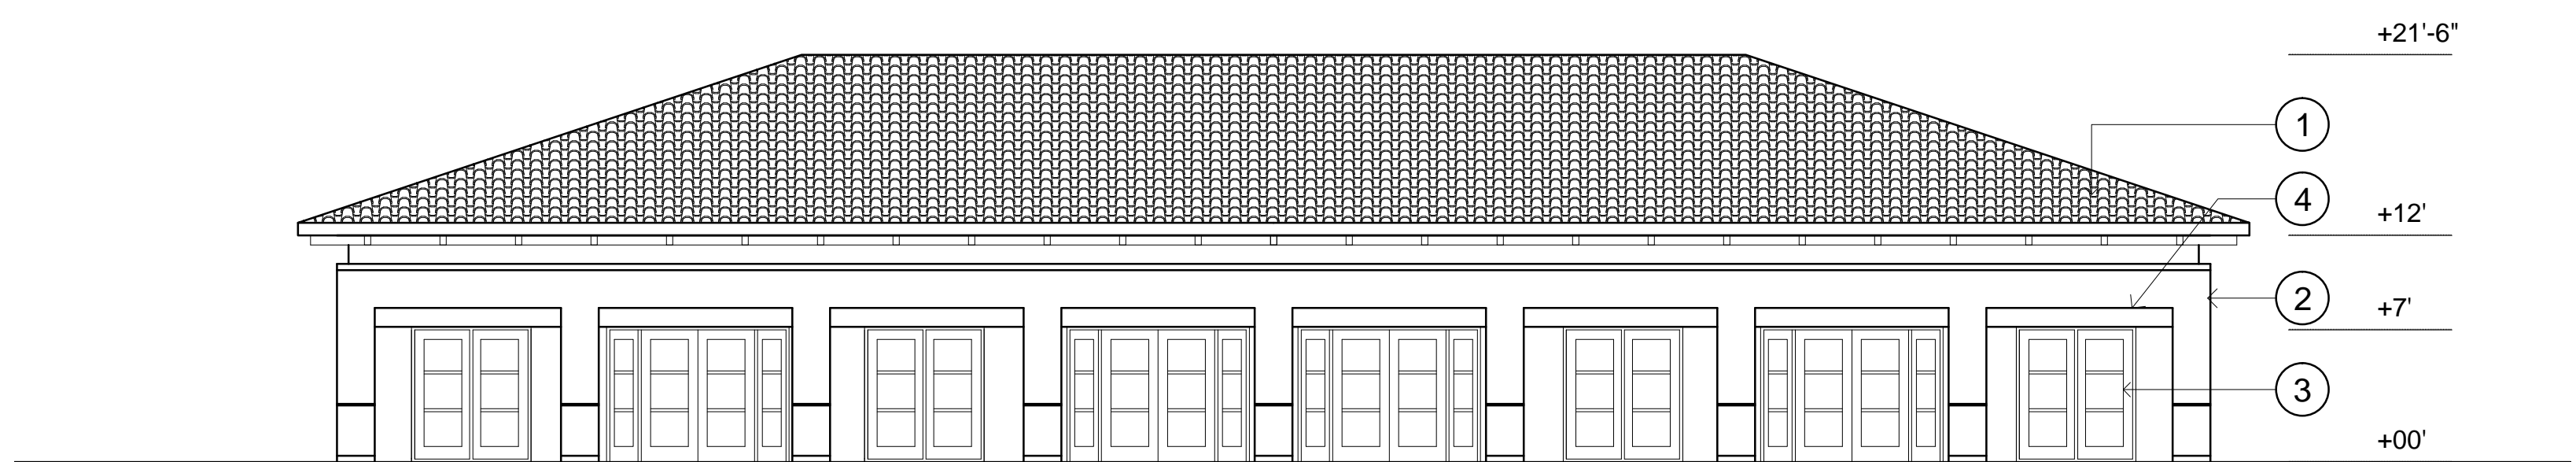

WEST ELEVATION

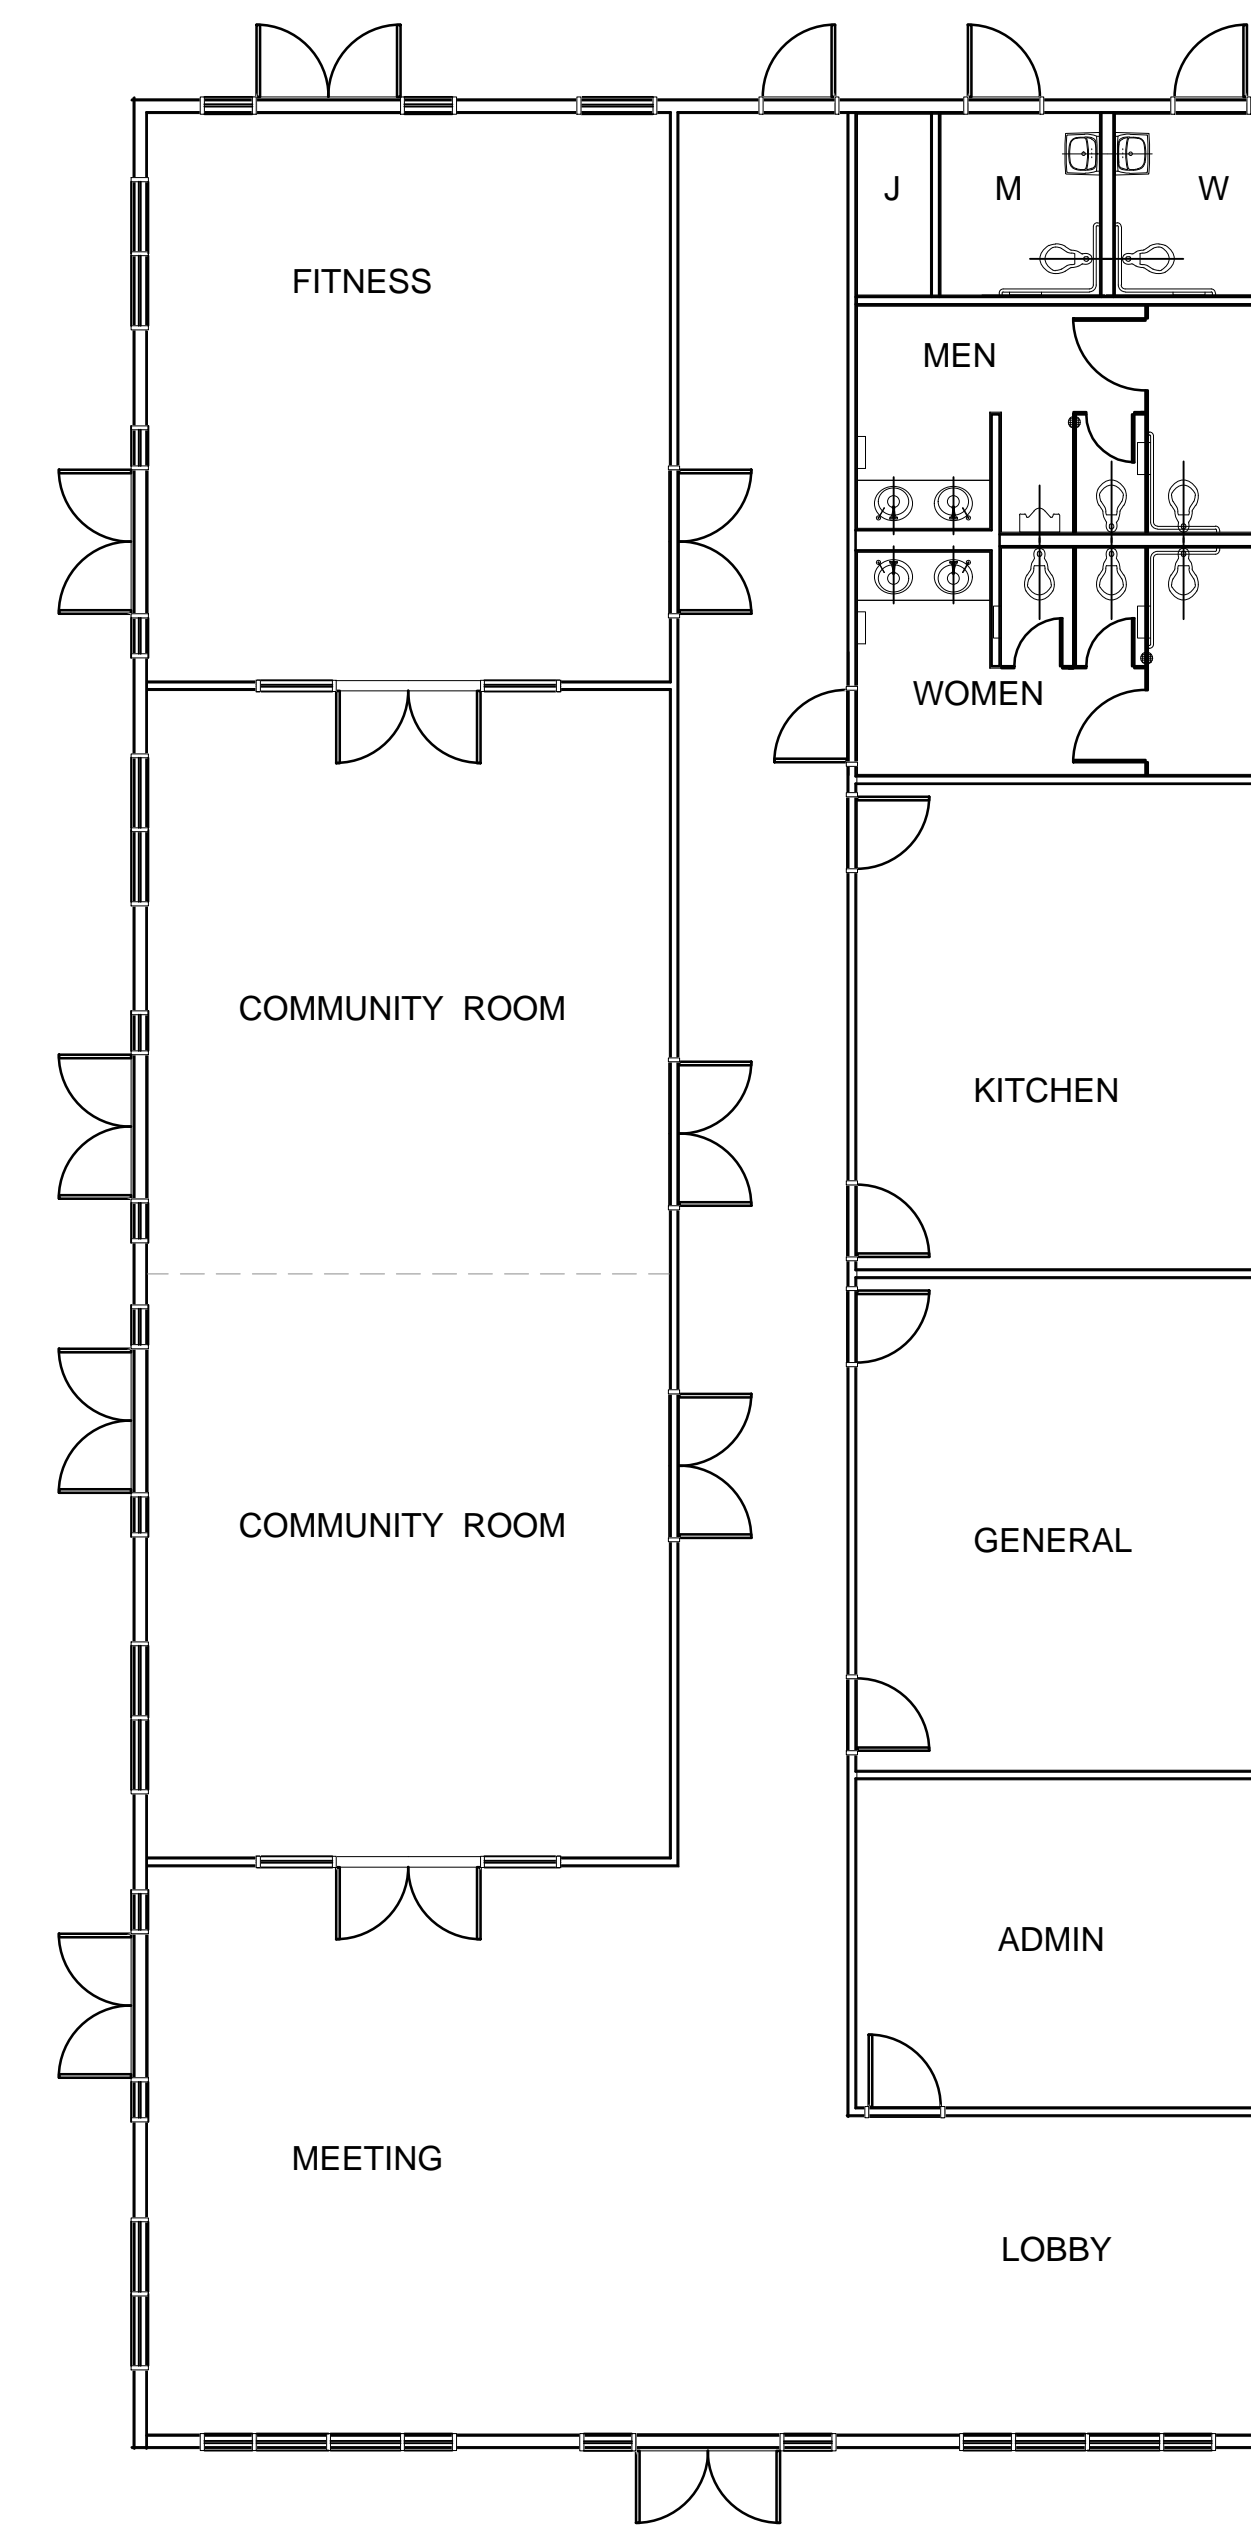

FLOOR PLAN
1/8" = 1'-0"

COMMUNITY CENTER
4,500 SF

KEY NOTES

- ① TILE ROOFING
- ② PLASTER WALL FINISH
- ③ ALUMN CLAD WINDOW/DOOR SYSTEM
- ④ EIFS TRIM

KEY MAP

