




(A) NORTHEAST ELEVATION (FULTON ST.)

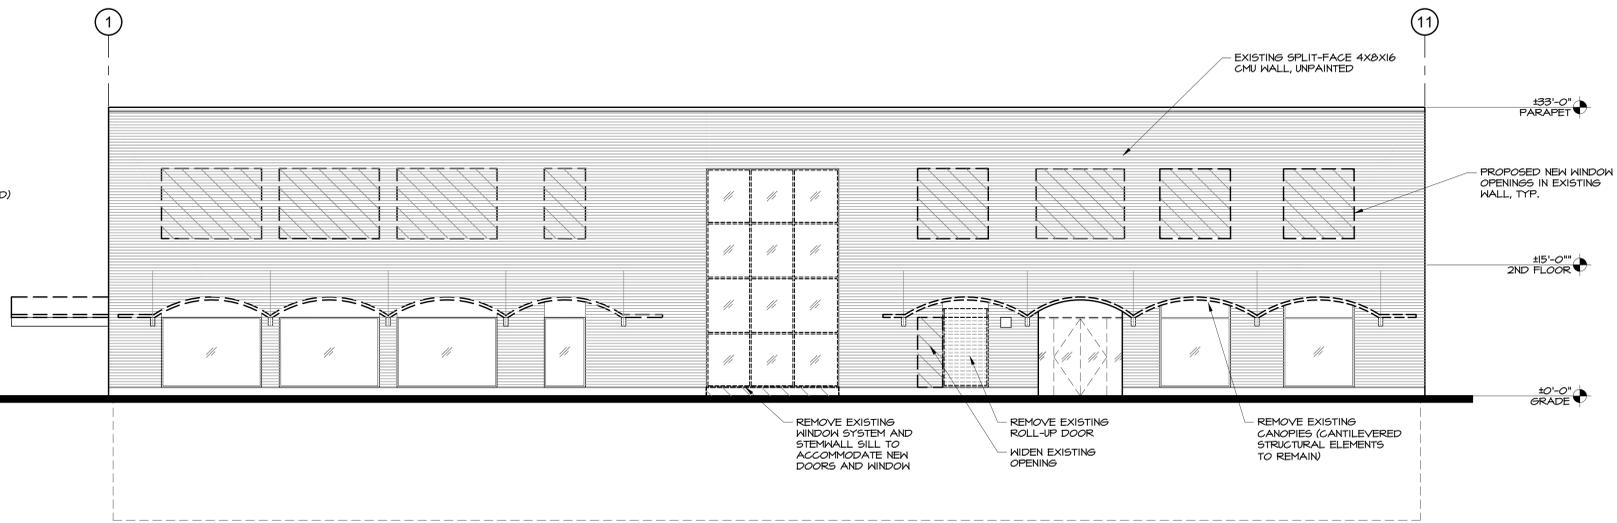

(B) NORTHWEST ELEVATION

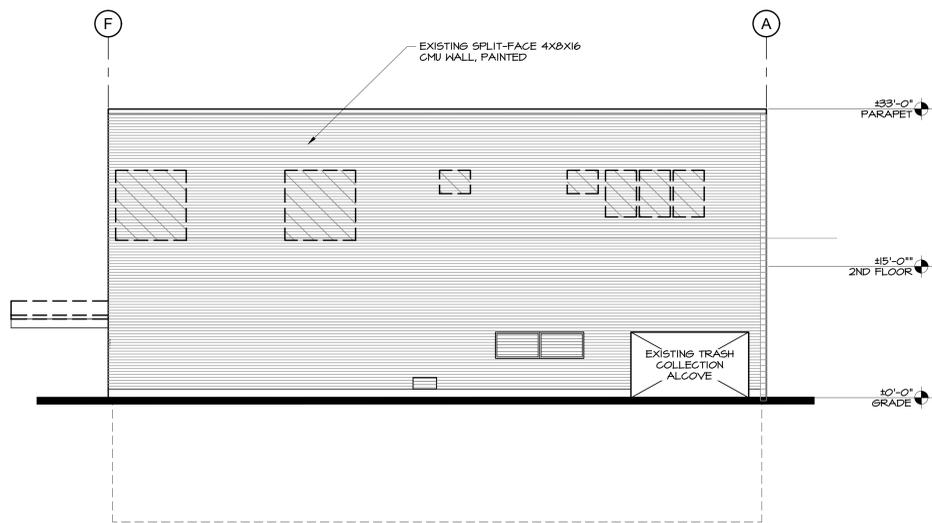

(C) SOUTHWEST ELEVATION (ALLEY)

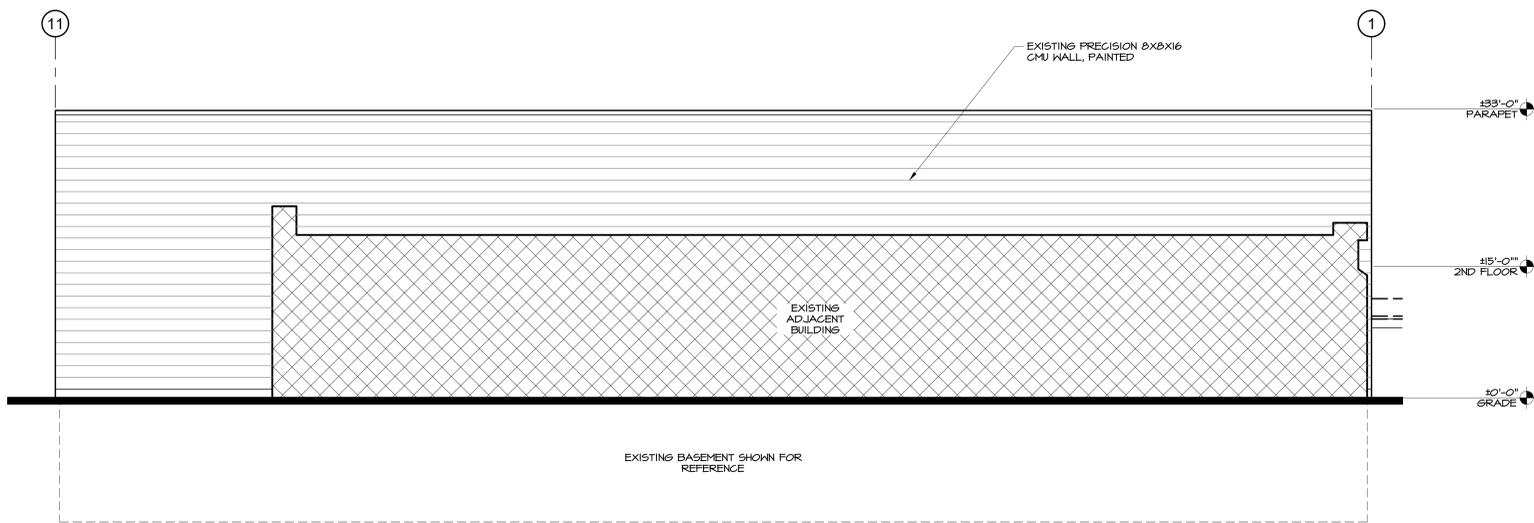


(D) SOUTHEAST ELEVATION

APPL. NO. P25-03963 EXHIBIT E-1 DATE 12/22/2025
 PLANNING REVIEW BY _____ DATE _____
 TRAFFIC ENG. _____ DATE _____
 APPROVED BY _____ DATE _____
CITY OF FRESNO DARM DEPT


MARK	DATE	DESCRIPTION
△	12/16/2025	-

**PROPOSED TENANT IMPROVEMENT
 FULTON STREET FOOD COURT
 887 FULTON STREET
 FRESNO, CA 93721**
 EXISTING/DEMOLITION EXTERIOR ELEVATIONS


The Taylor Group expressly reserves its copyright in these drawings. No portion of these drawings may be reproduced, stored in a retrieval system, or transmitted in any form or by any means, electronic, mechanical, photocopying, recording, or by any information storage and retrieval system, without the prior written consent of The Taylor Group.

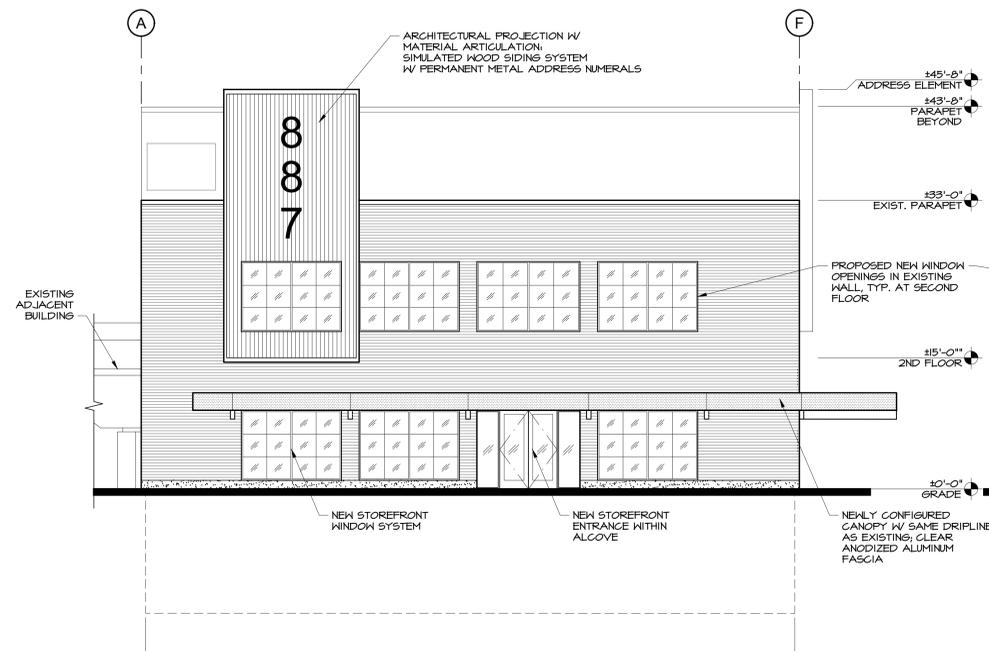


A NORTHEAST ELEVATION (FULTON ST.)

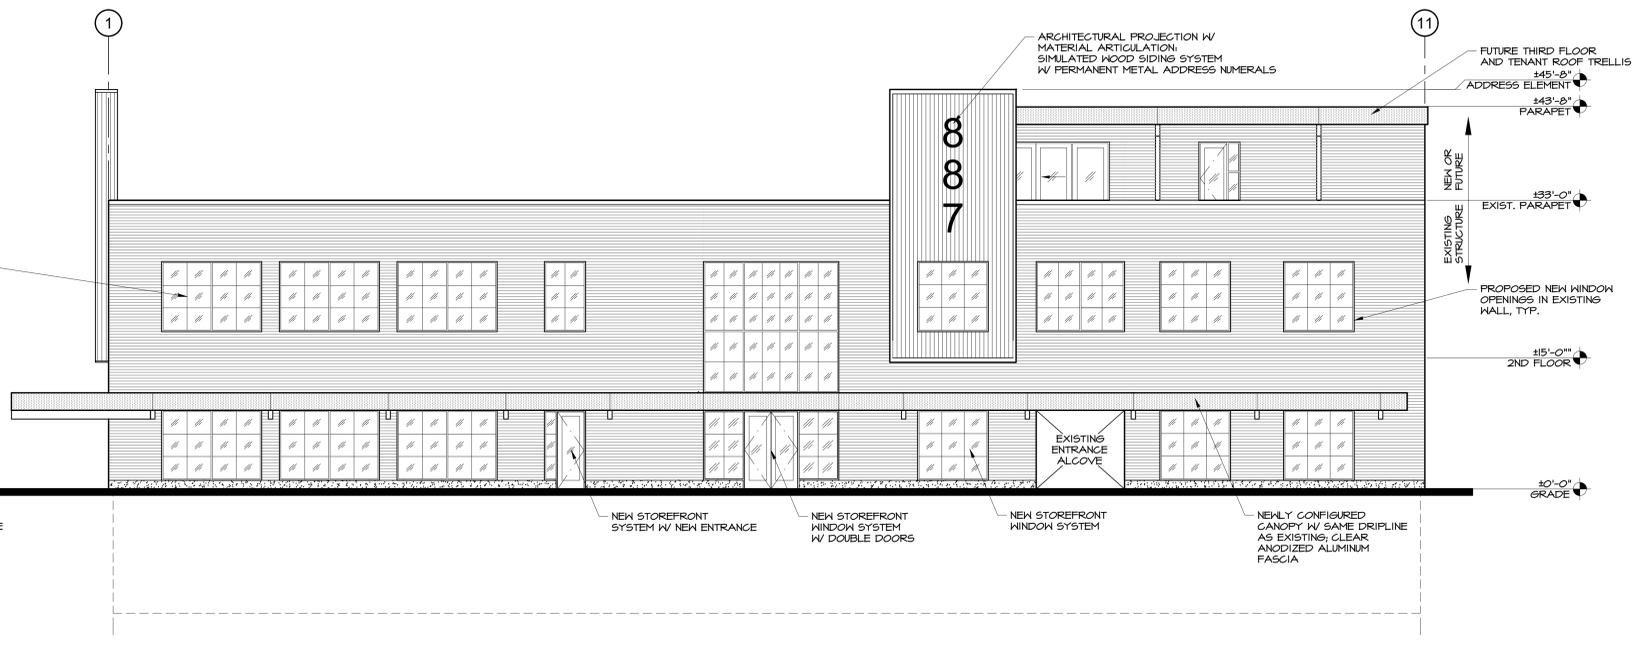

B NORTHWEST ELEVATION

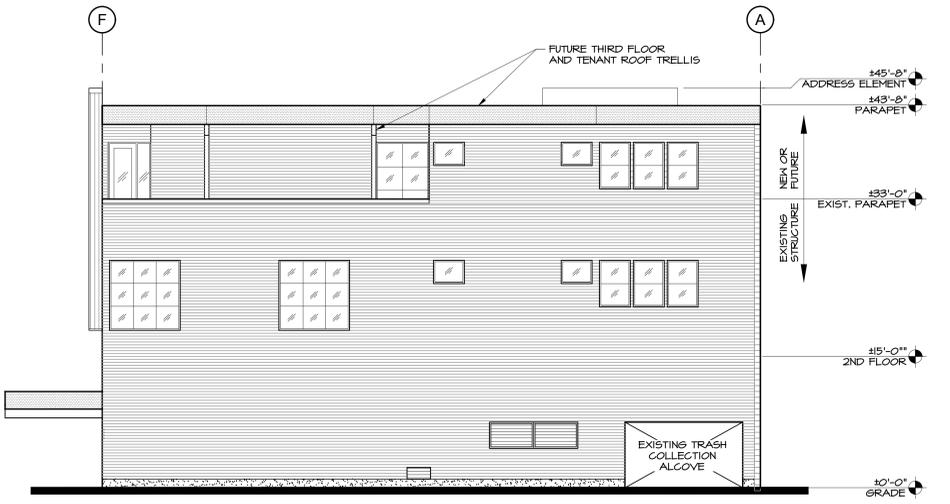

C SOUTHWEST ELEVATION (ALLEY)

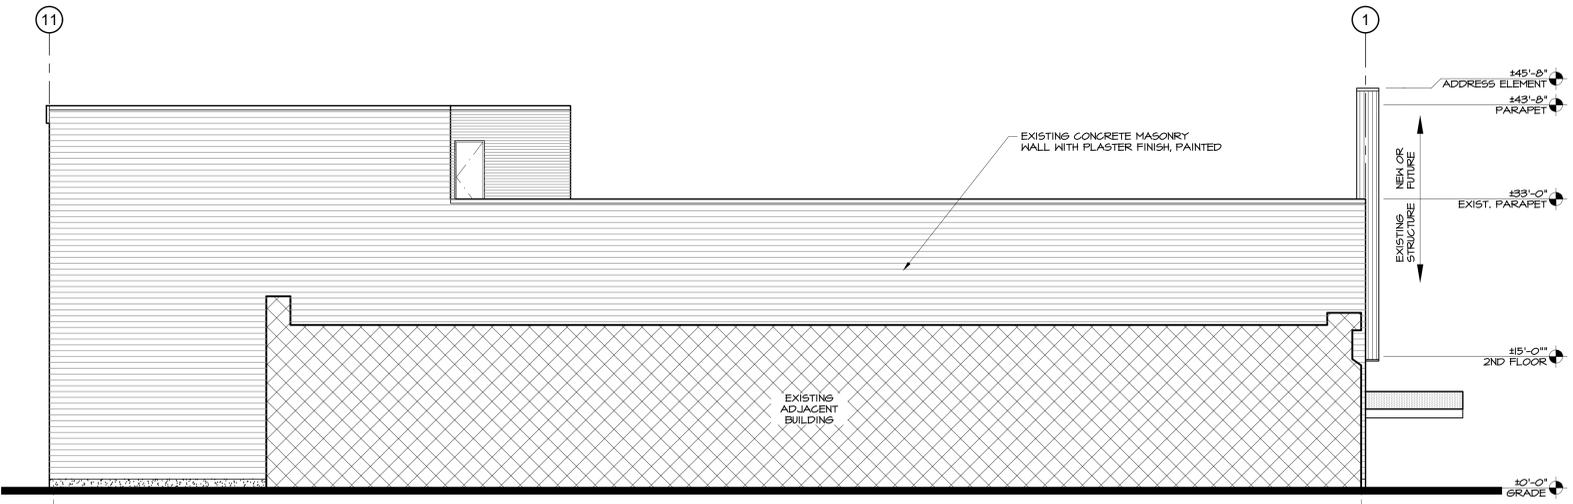

D SOUTHEAST ELEVATION

APPL. NO. P25-03963 EXHIBIT E-2 DATE 12/22/2025
 PLANNING REVIEW BY _____ DATE _____
 TRAFFIC ENG. _____ DATE _____
 APPROVED BY _____ DATE _____
CITY OF FRESNO DARM DEPT

MARK	DATE	DESCRIPTION
△	12/16/2025	-

PROPOSED TENANT IMPROVEMENT
 FULTON STREET FOOD COURT
 887 FULTON STREET
 FRESNO, CA 93721

PROPOSED EXTERIOR ELEVATIONS

The Taylor Group expressly reserves its common law property rights in these plans. This document, its content, and its use, are the intellectual property of Taylor Group Architects, Inc. and shall remain the property of Taylor Group Architects, Inc. in whole or in part, for any other project without prior written authorization.

PROJECT NO.
 24-006.00
 DRAWING
A501
 www.tlgrouparchitects.com