
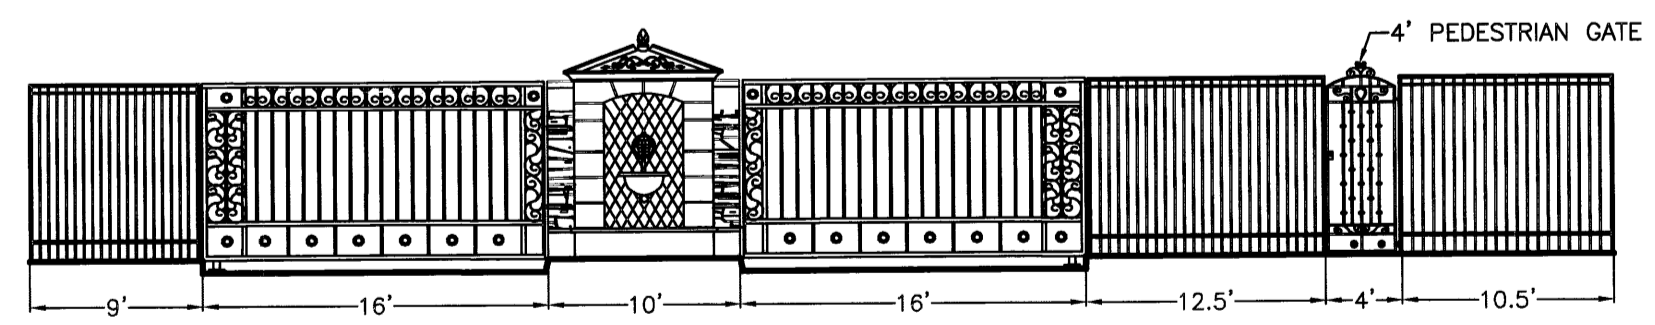
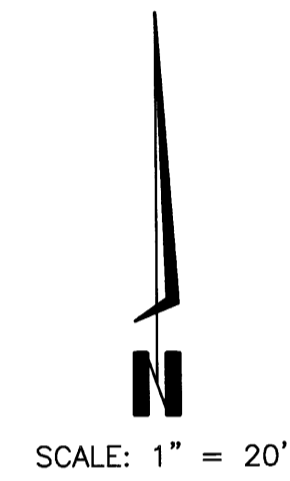
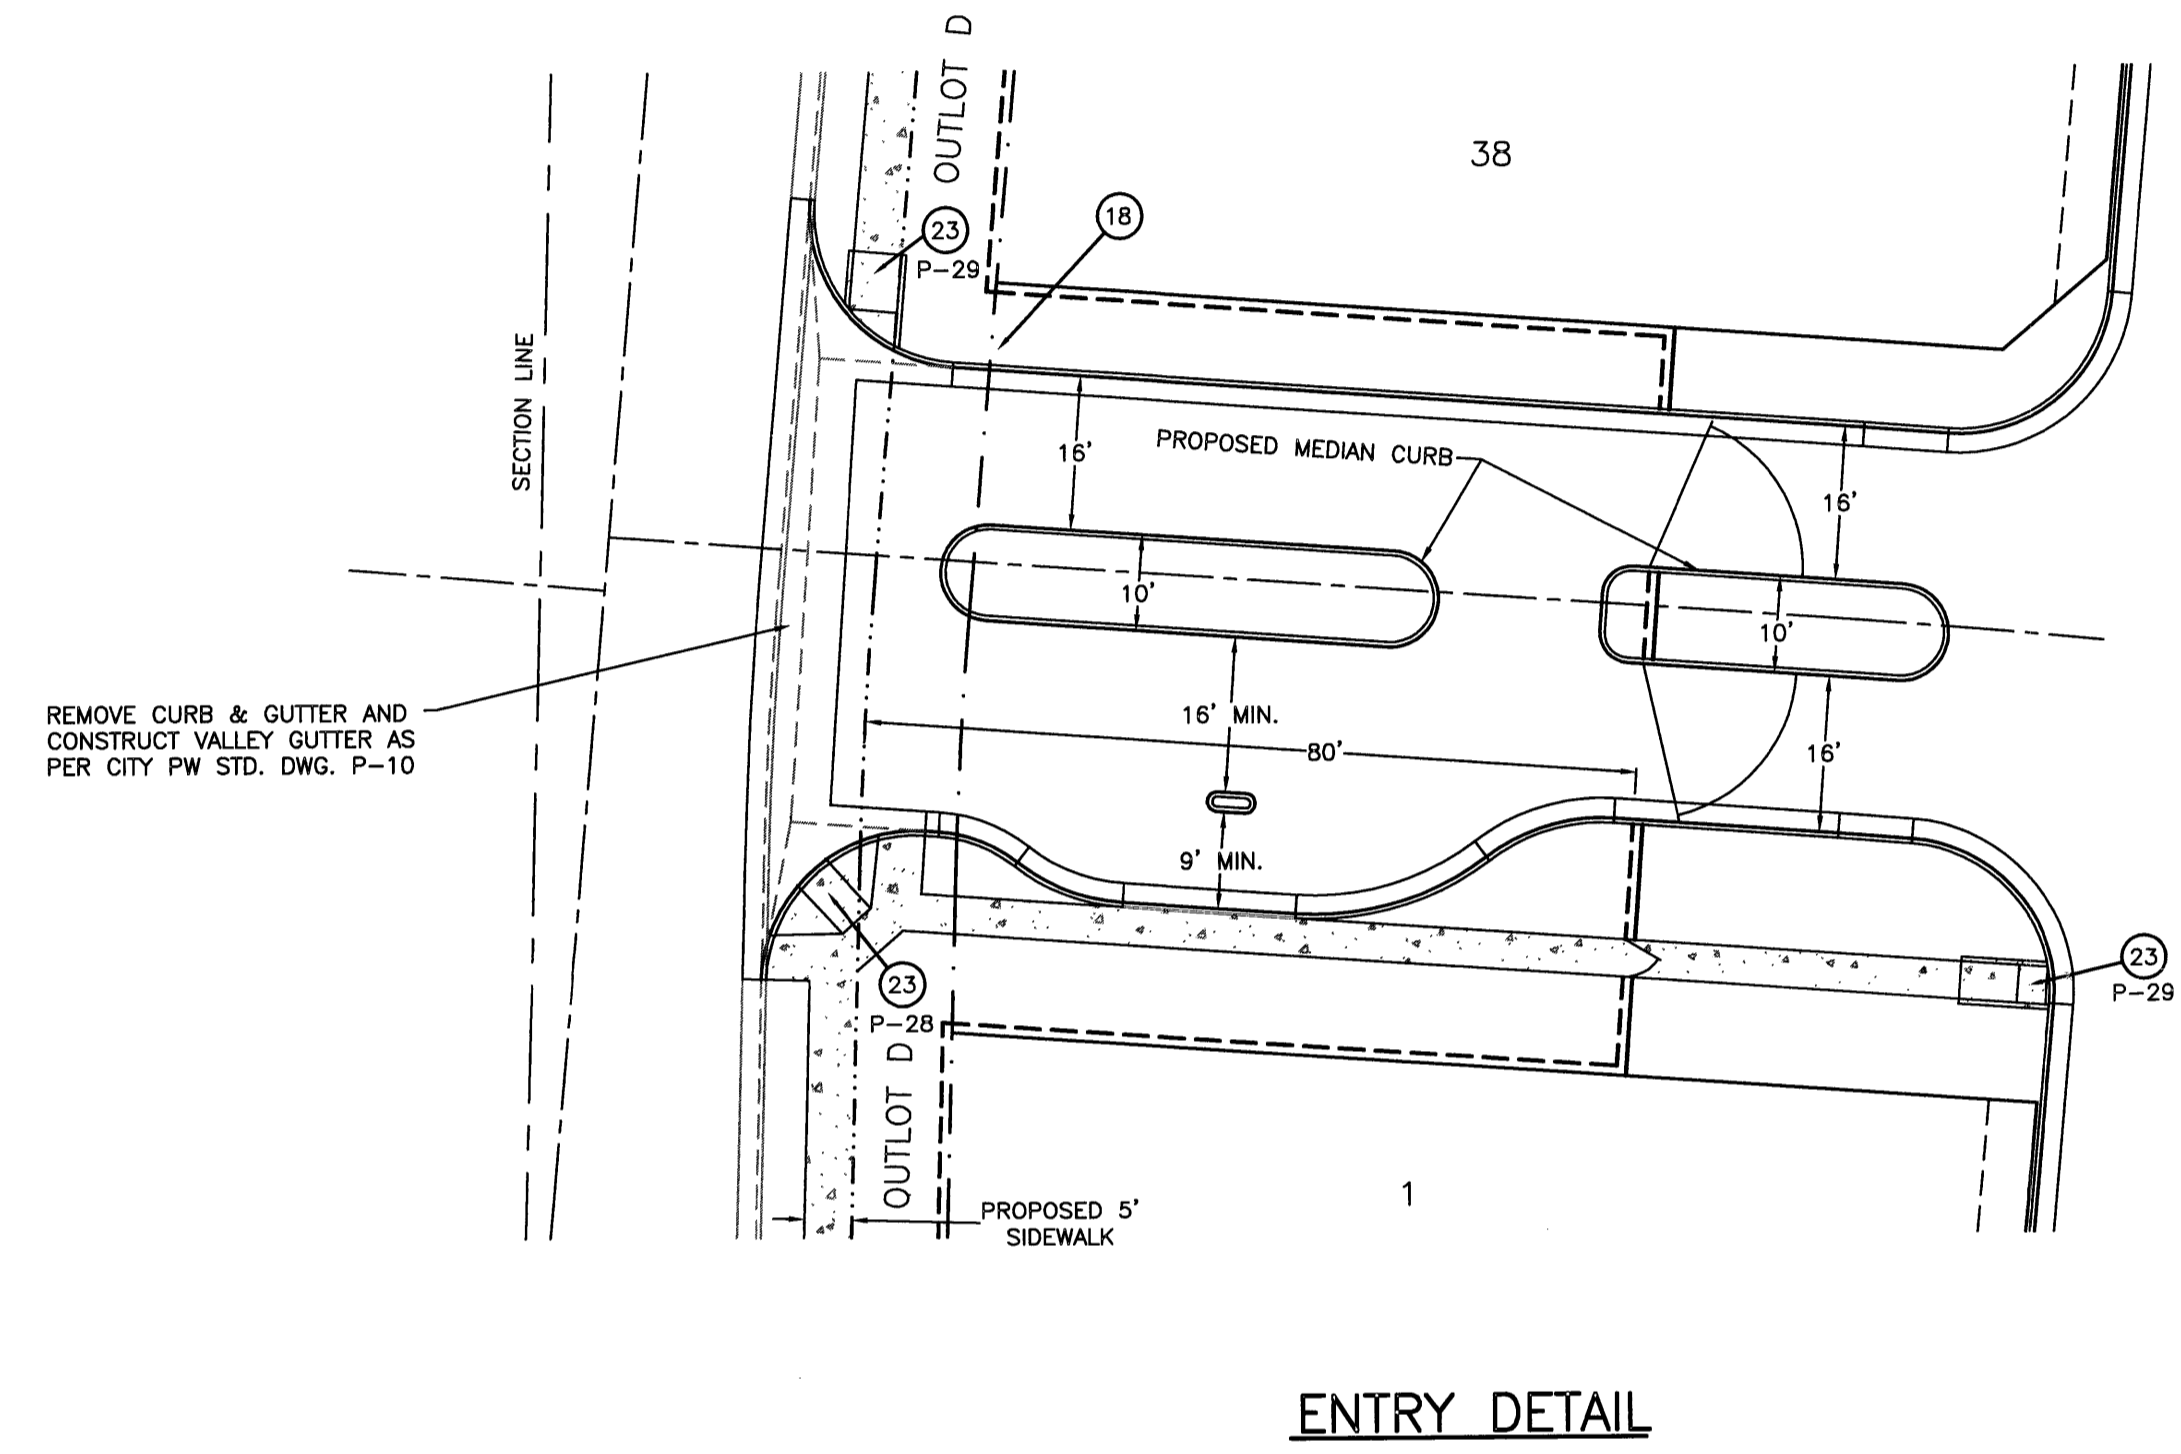
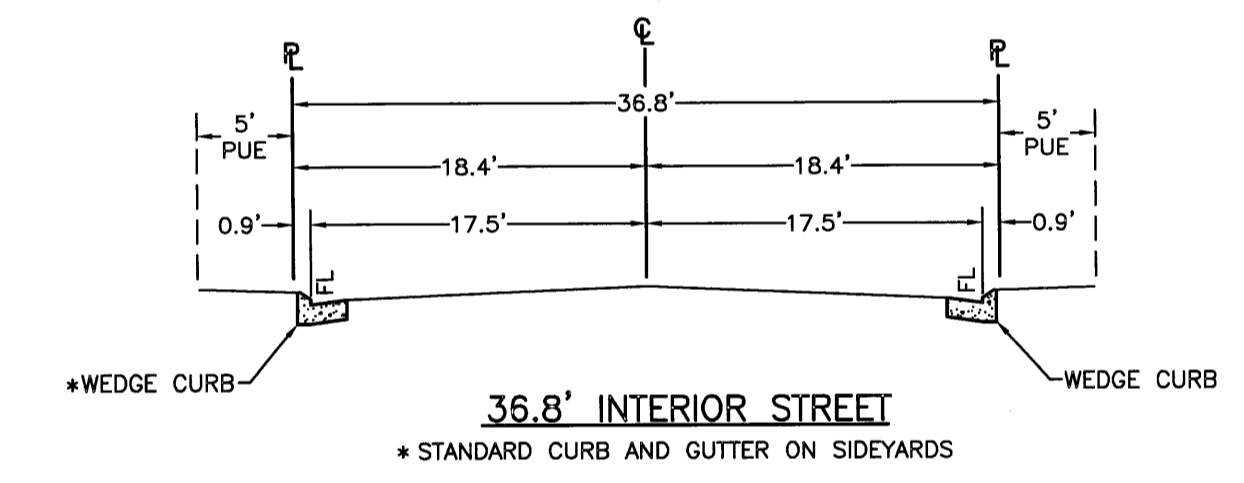
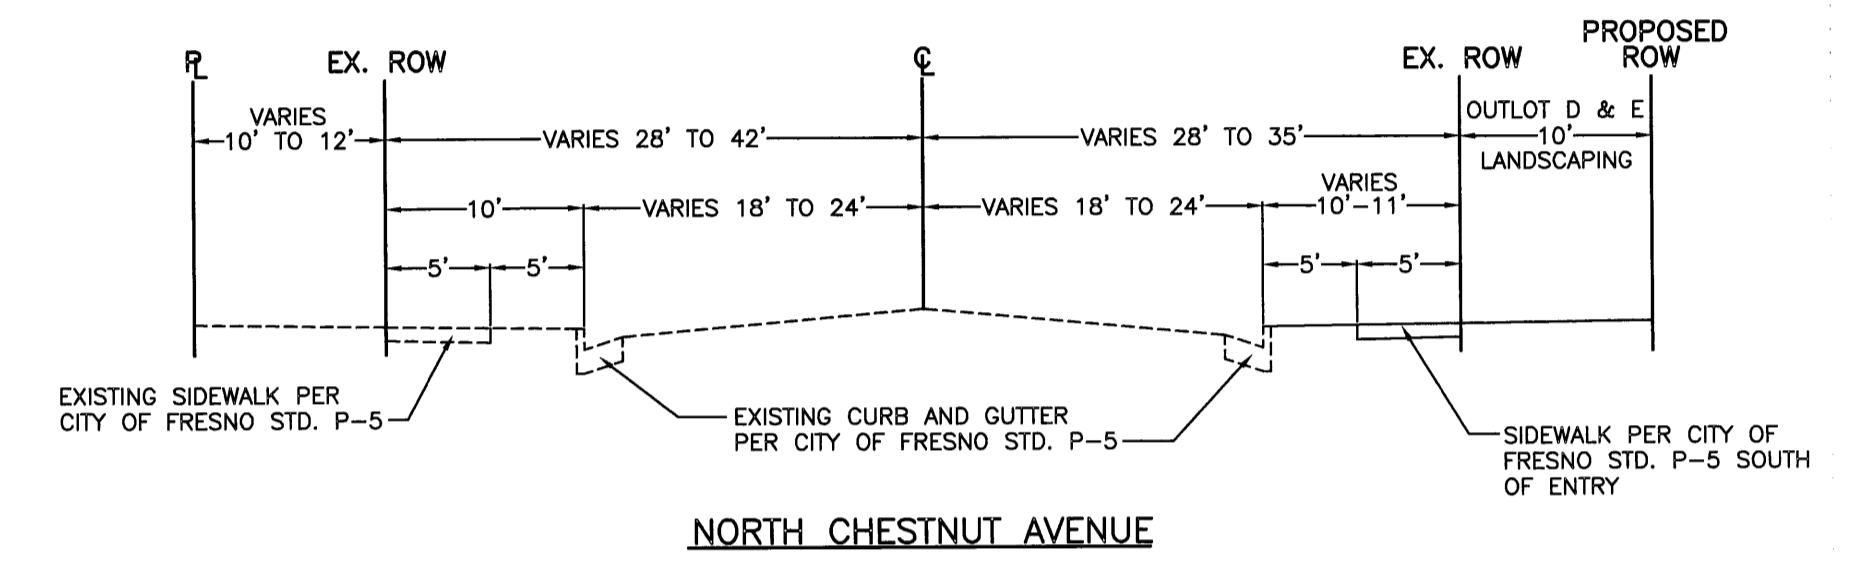


Exhibit A-2
September 28, 2018

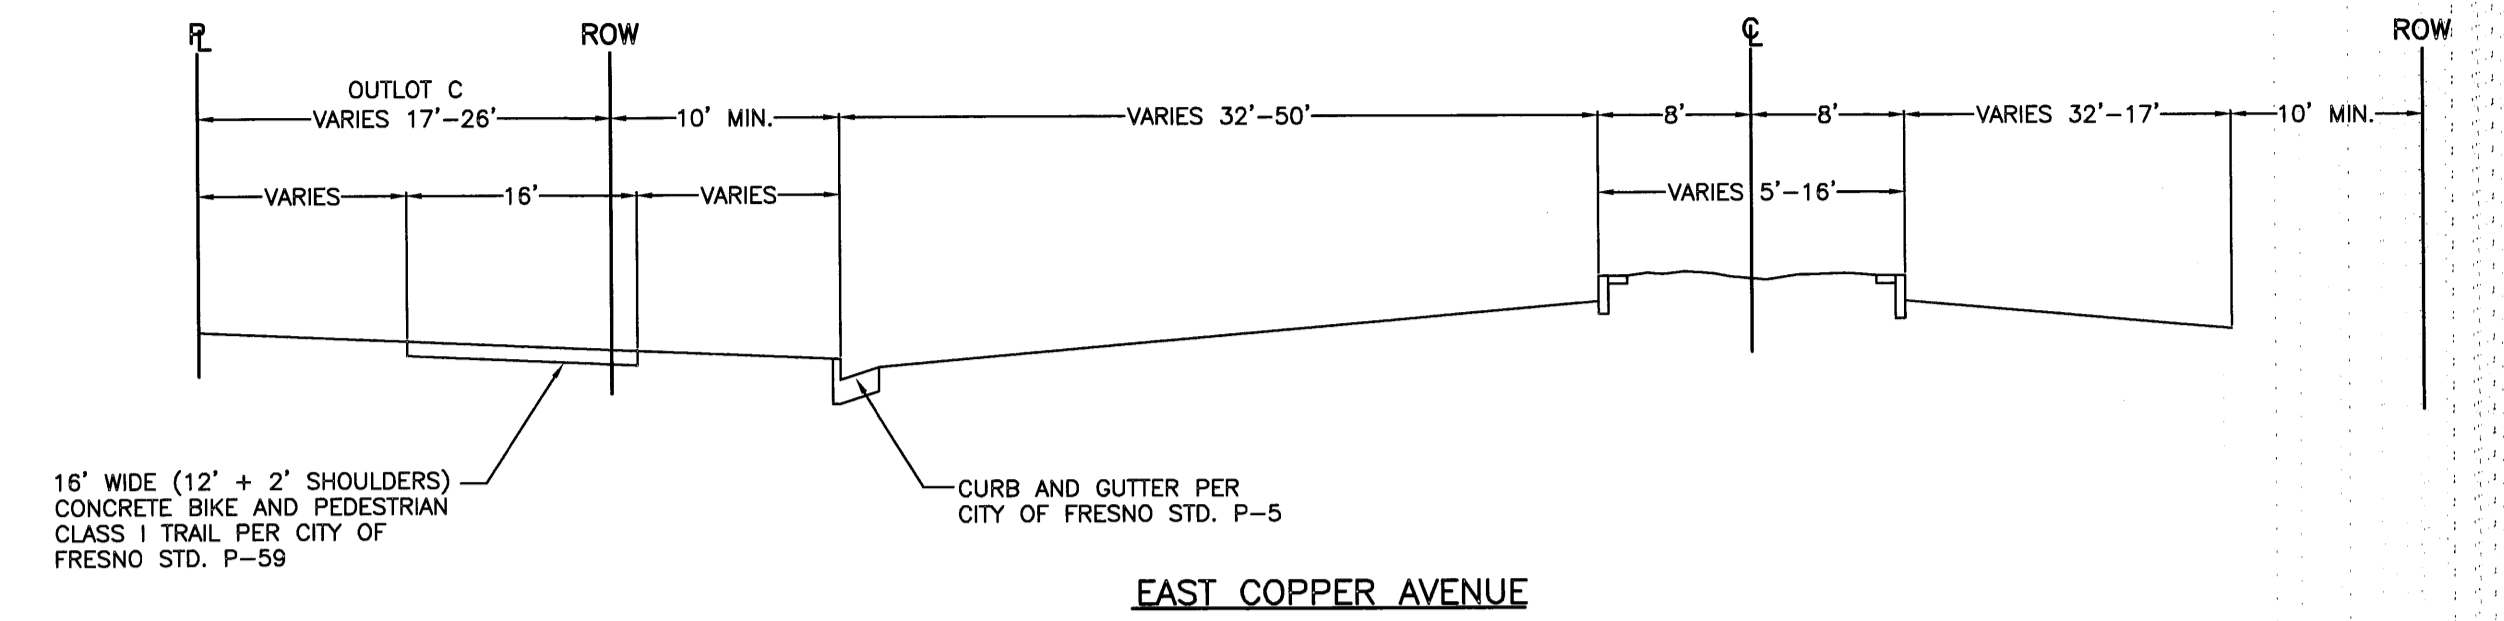

SITE PLAN

APN 579-074-28 & 29

TRACT 6106

SHEET TWO OF TWO SHEETS

APPL. NO. _____ EXHIBIT _____ DATE _____
 PROJ. ENG. _____ DATE _____
 TRAFFIC ENG. _____ DATE _____
 COND. APPROVED BY _____ DATE _____

CITY OF FRESNO PLANNING & DEVELOPMENT DEPT.
GARY G. GIANNETTA
 CIVIL ENGINEERING & LAND SURVEYING

1119 S STREET
 FRESNO, CA 93721

DATE: 9/26/18

(559) 264-3590