




NOT TO SCALE
NOVEMBER 17, 2016

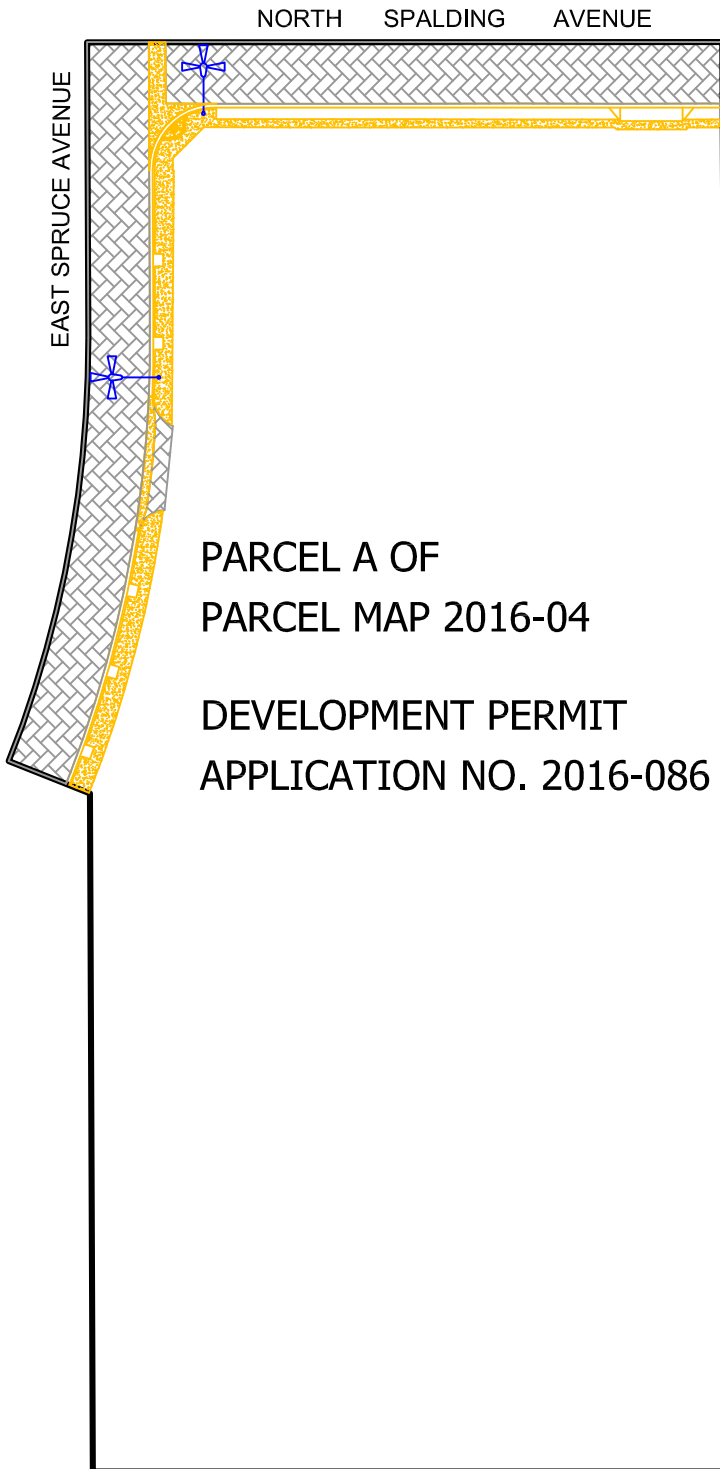


PARCEL A OF
PARCEL MAP 2016-04

DEVELOPMENT PERMIT
APPLICATION NO. 2016-086



CONCRETE IMPROVEMENTS:
CURB & GUTTER = 527 LF
VALLEY GUTTER = 686 SF
SIDEWALK & CURB RAMPS = 3,535 SF

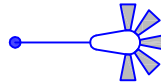

STREET LIGHTS:
TOTAL = 2 EACH



INTERIOR PAVEMENT:
TOTAL AREA = 18,775 SF