





**CITY OF  
FRESNO**  
**PUBLIC WORKS DEPARTMENT**  
TRAFFIC AND ENGINEERING SERVICES DIVISION  
FEATURES TO BE ADDED BY ANNEXATION NO. 94  
COMMUNITY FACILITIES DISTRICT NO. 11

FINAL TRACT MAP NO. 5558  
"NO PHASES"




NOT TO SCALE  
August 28, 2018

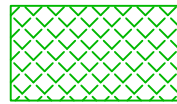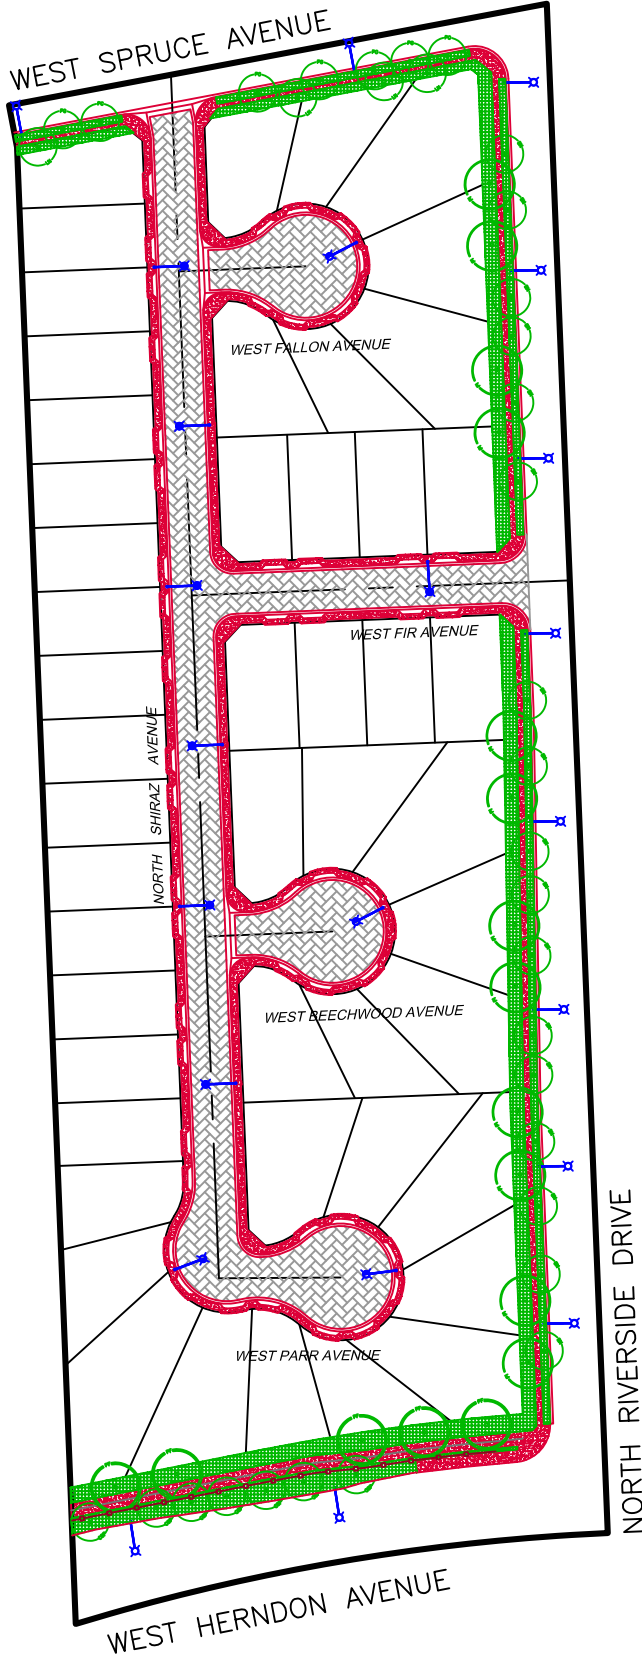

**LANDSCAPE AND IRRIGATION:**

**TREES & SHRUBS:**  
TOTAL = 28,254 SF  
LARGE TREES = 49 EA  
SMALL TREES = 4 EA

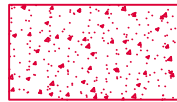

**CONCRETE IMPROVEMENTS:**

CURB & GUTTER = 4,566 LF  
VALLEY GUTTER = 864 SF  
SIDEWALK & CURB RAMPS = 25,479 SF  
CONCRETE TRAIL = 4,397 SF  
CURB ONLY = 406 LF



**INTERIOR PAVEMENT:**

TOTAL AREA = 59,790 SF

EXPRESSWAY FENCE = 343 LF



**STREET LIGHTS:**

TOTAL = 23 EACH

