





PUBLIC WORKS DEPARTMENT
TRAFFIC AND ENGINEERING SERVICES DIVISION
FEATURES TO BE ADDED BY ANNEXATION NO. 94
COMMUNITY FACILITIES DISTRICT NO. 11

FINAL TRACT MAP NO. 5558
"NO PHASES"




NOT TO SCALE
August 28, 2018

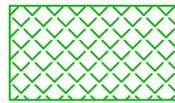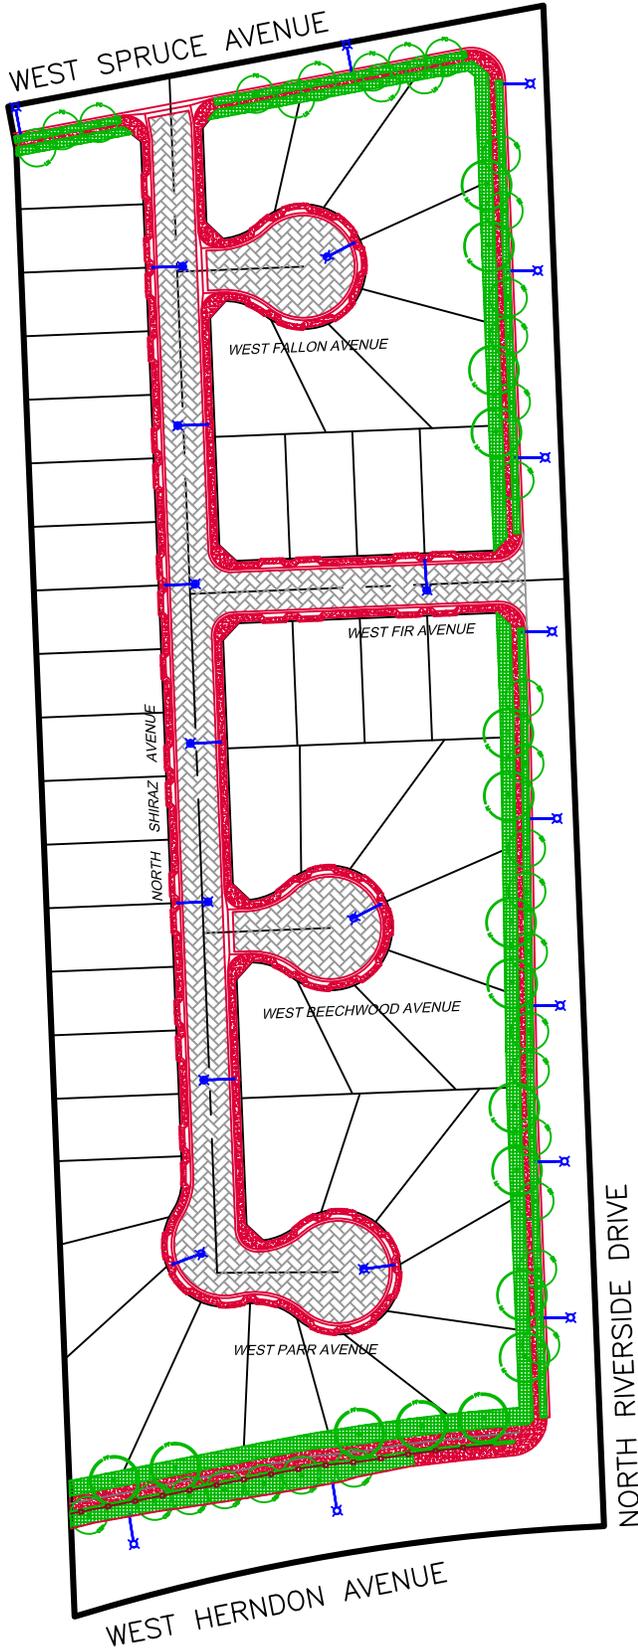

LANDSCAPE AND IRRIGATION:

TREES & SHRUBS:
TOTAL = 28,254 SF
LARGE TREES = 49 EA
SMALL TREES = 4 EA

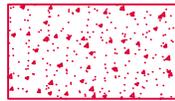

CONCRETE IMPROVEMENTS:

CURB & GUTTER = 4,566 LF
VALLEY GUTTER = 864 SF
SIDEWALK & CURB RAMPS = 25,479 SF
CONCRETE TRAIL = 4,397 SF
CURB ONLY = 406 LF



INTERIOR PAVEMENT:

TOTAL AREA = 59,790 SF

EXPRESSWAY FENCE = 343 LF



STREET LIGHTS:

TOTAL = 23 EACH

