




PROJECT  
LOCATION

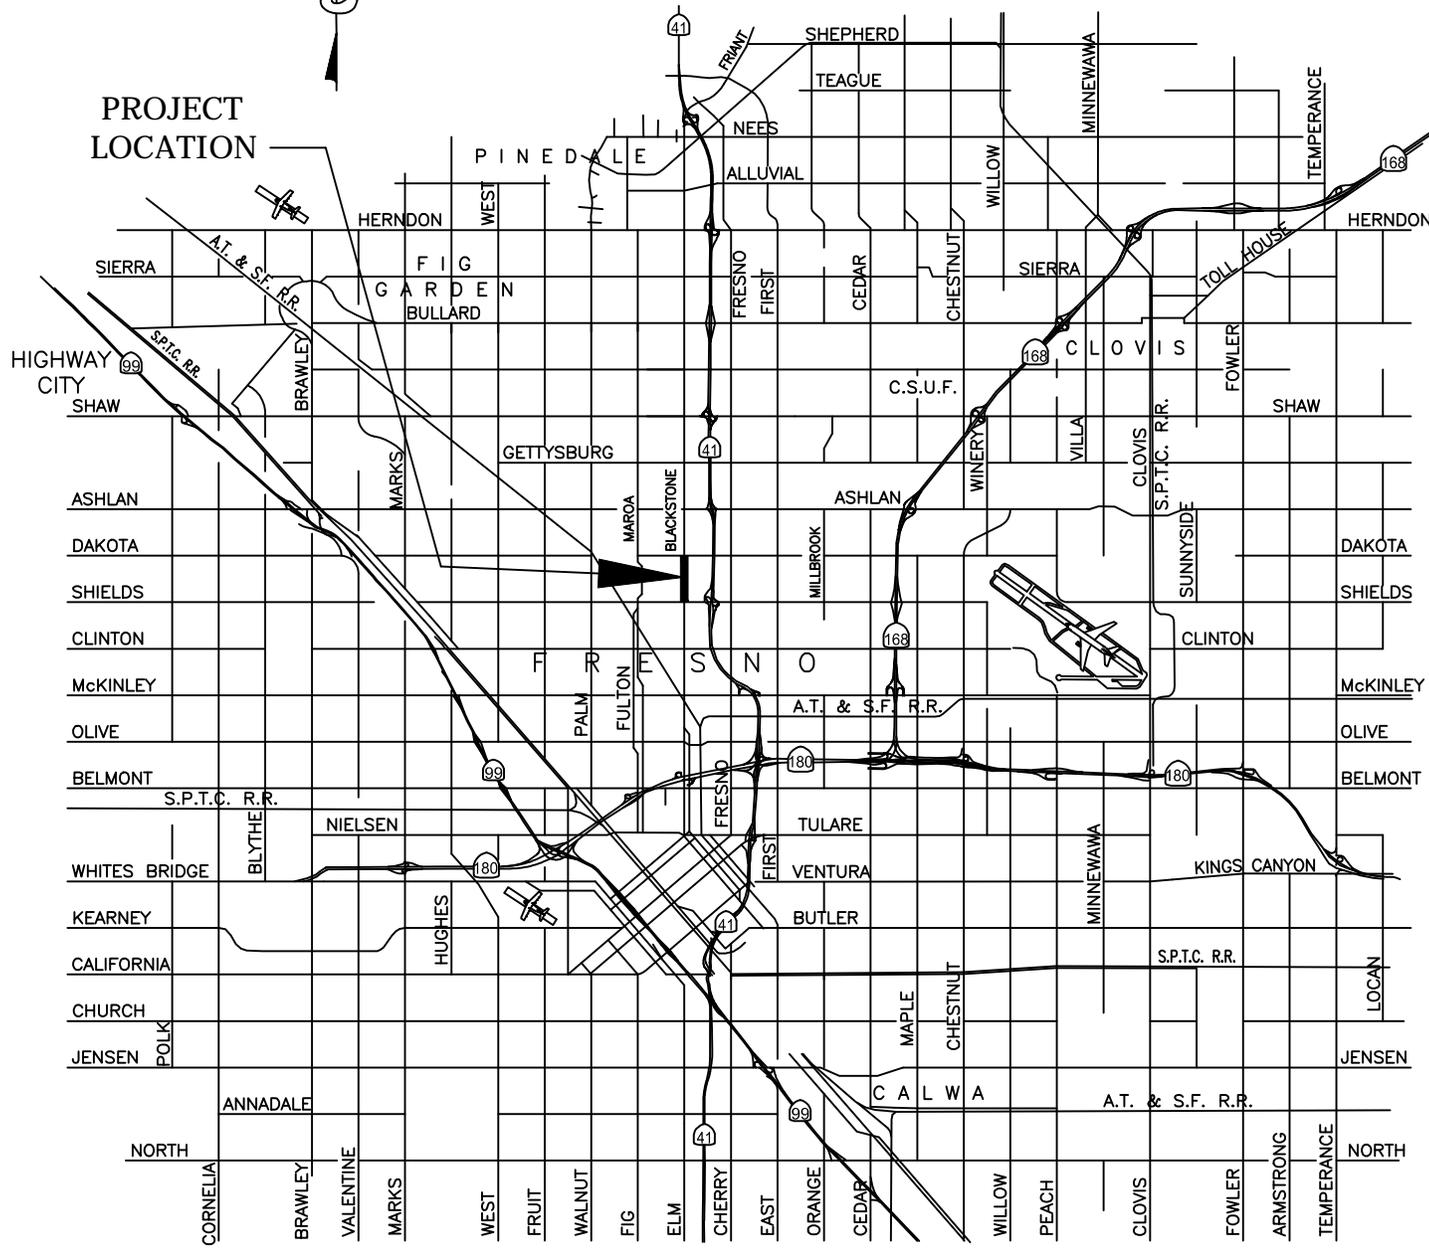

**VICINITY MAP**  
NOT TO SCALE

PW File No. 12006 Proj. ID. PW00749 F&O 22048/189901 Ref. & Rev.	CITY OF FRESNO Department of Public Works	SHEET NO. 1 OF 1 SHEET
	BLACKSTONE AVE. PAVEMENT OVERLAY (FROM SHIELDS TO DAKOTA AVENUES)	DR BY: JRT CH. BY: DATE: 07/5/17 SCALE: As Noted