



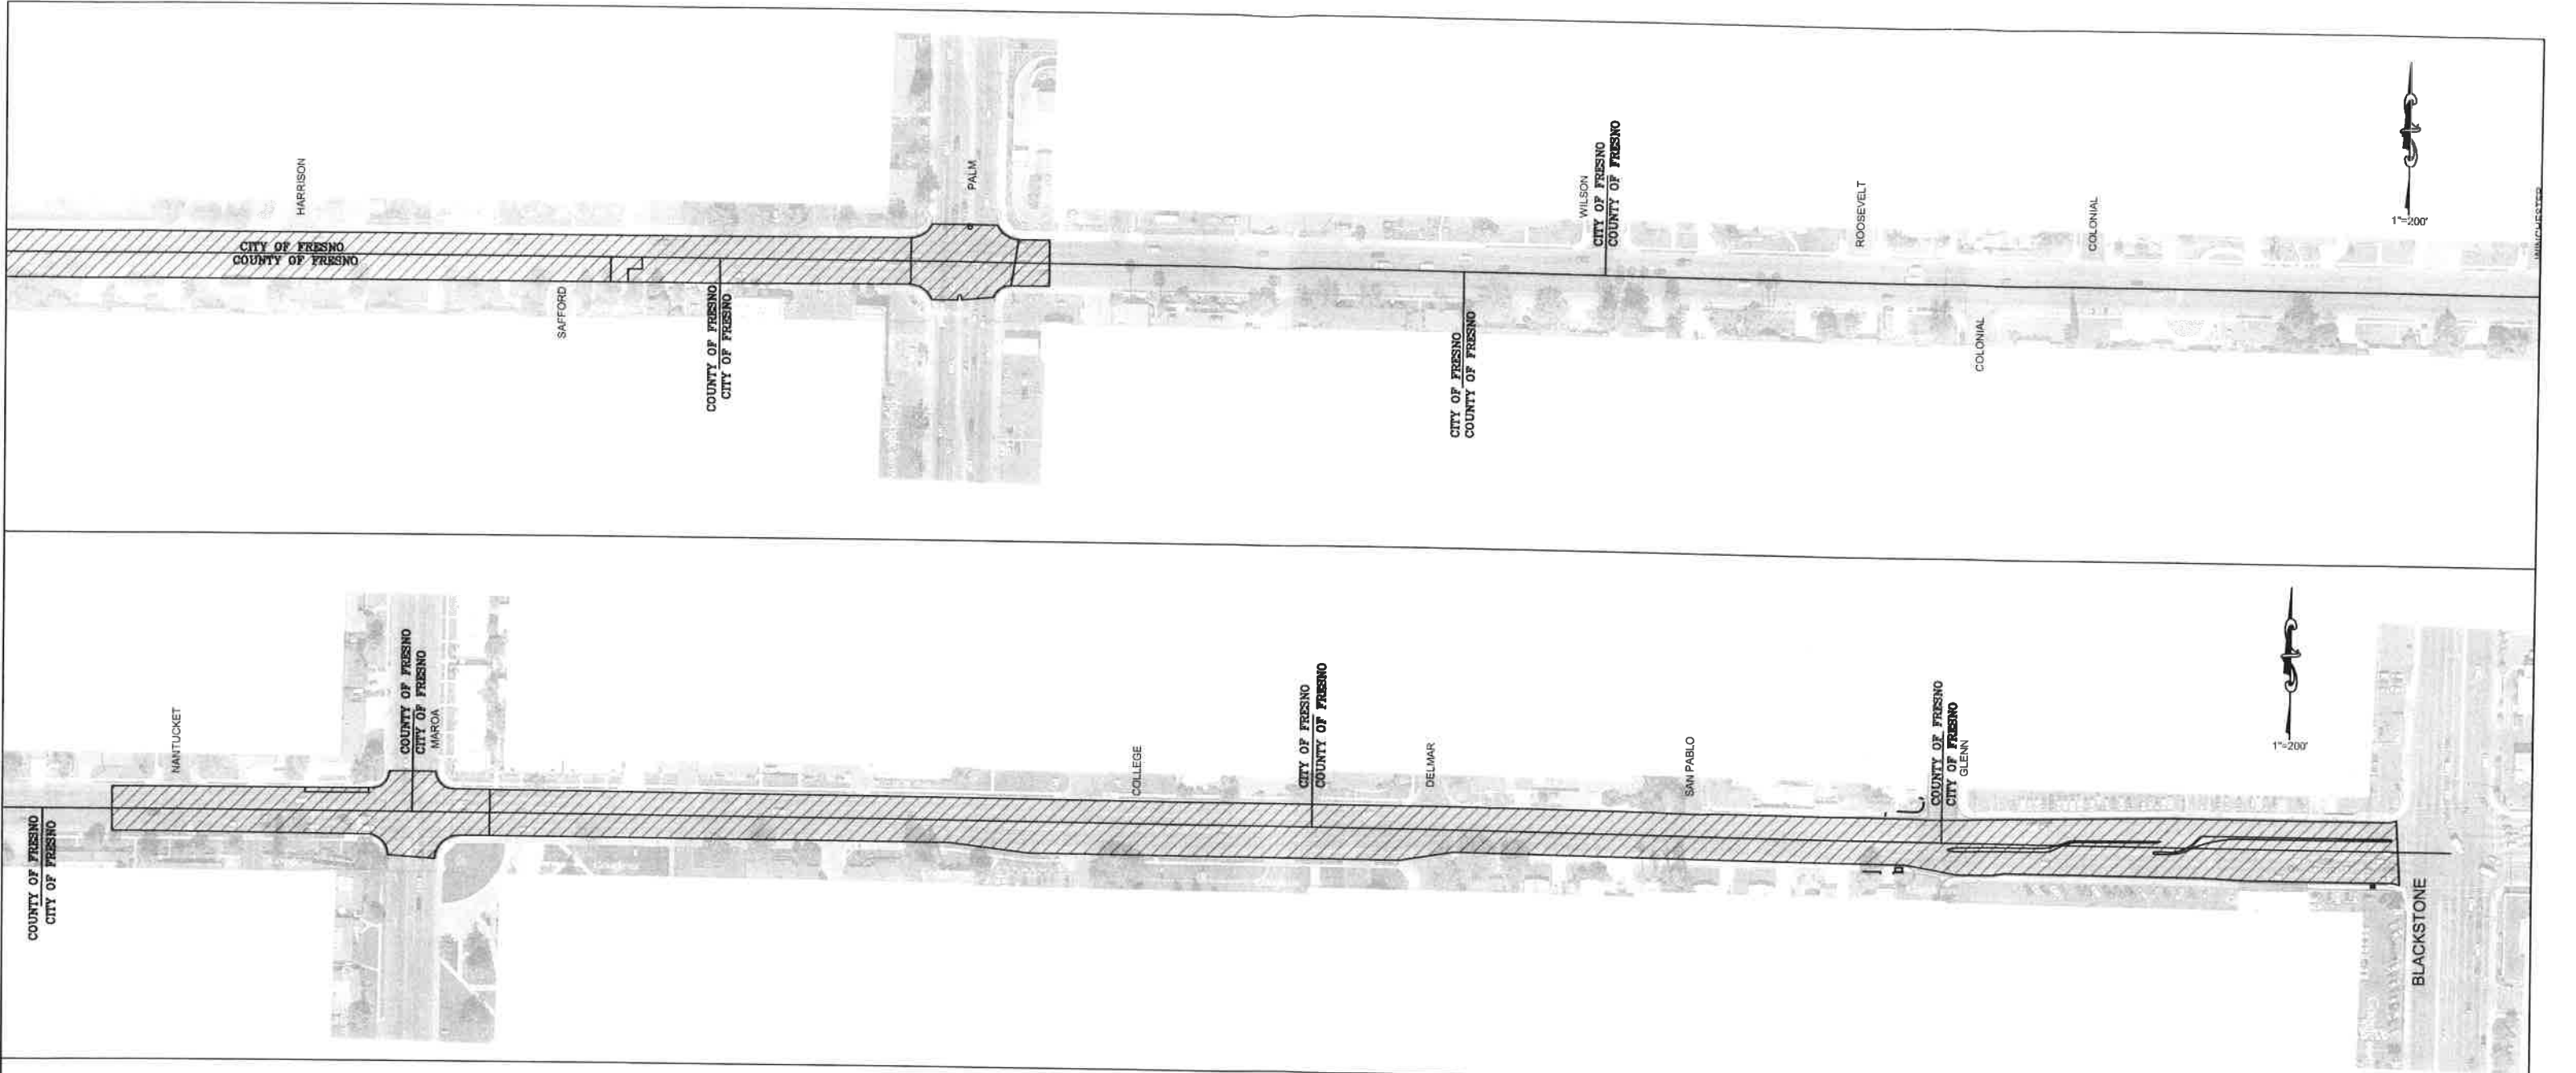

WEST BULLARD AVENUE

 0.2' PAVEMENT OVERLAY

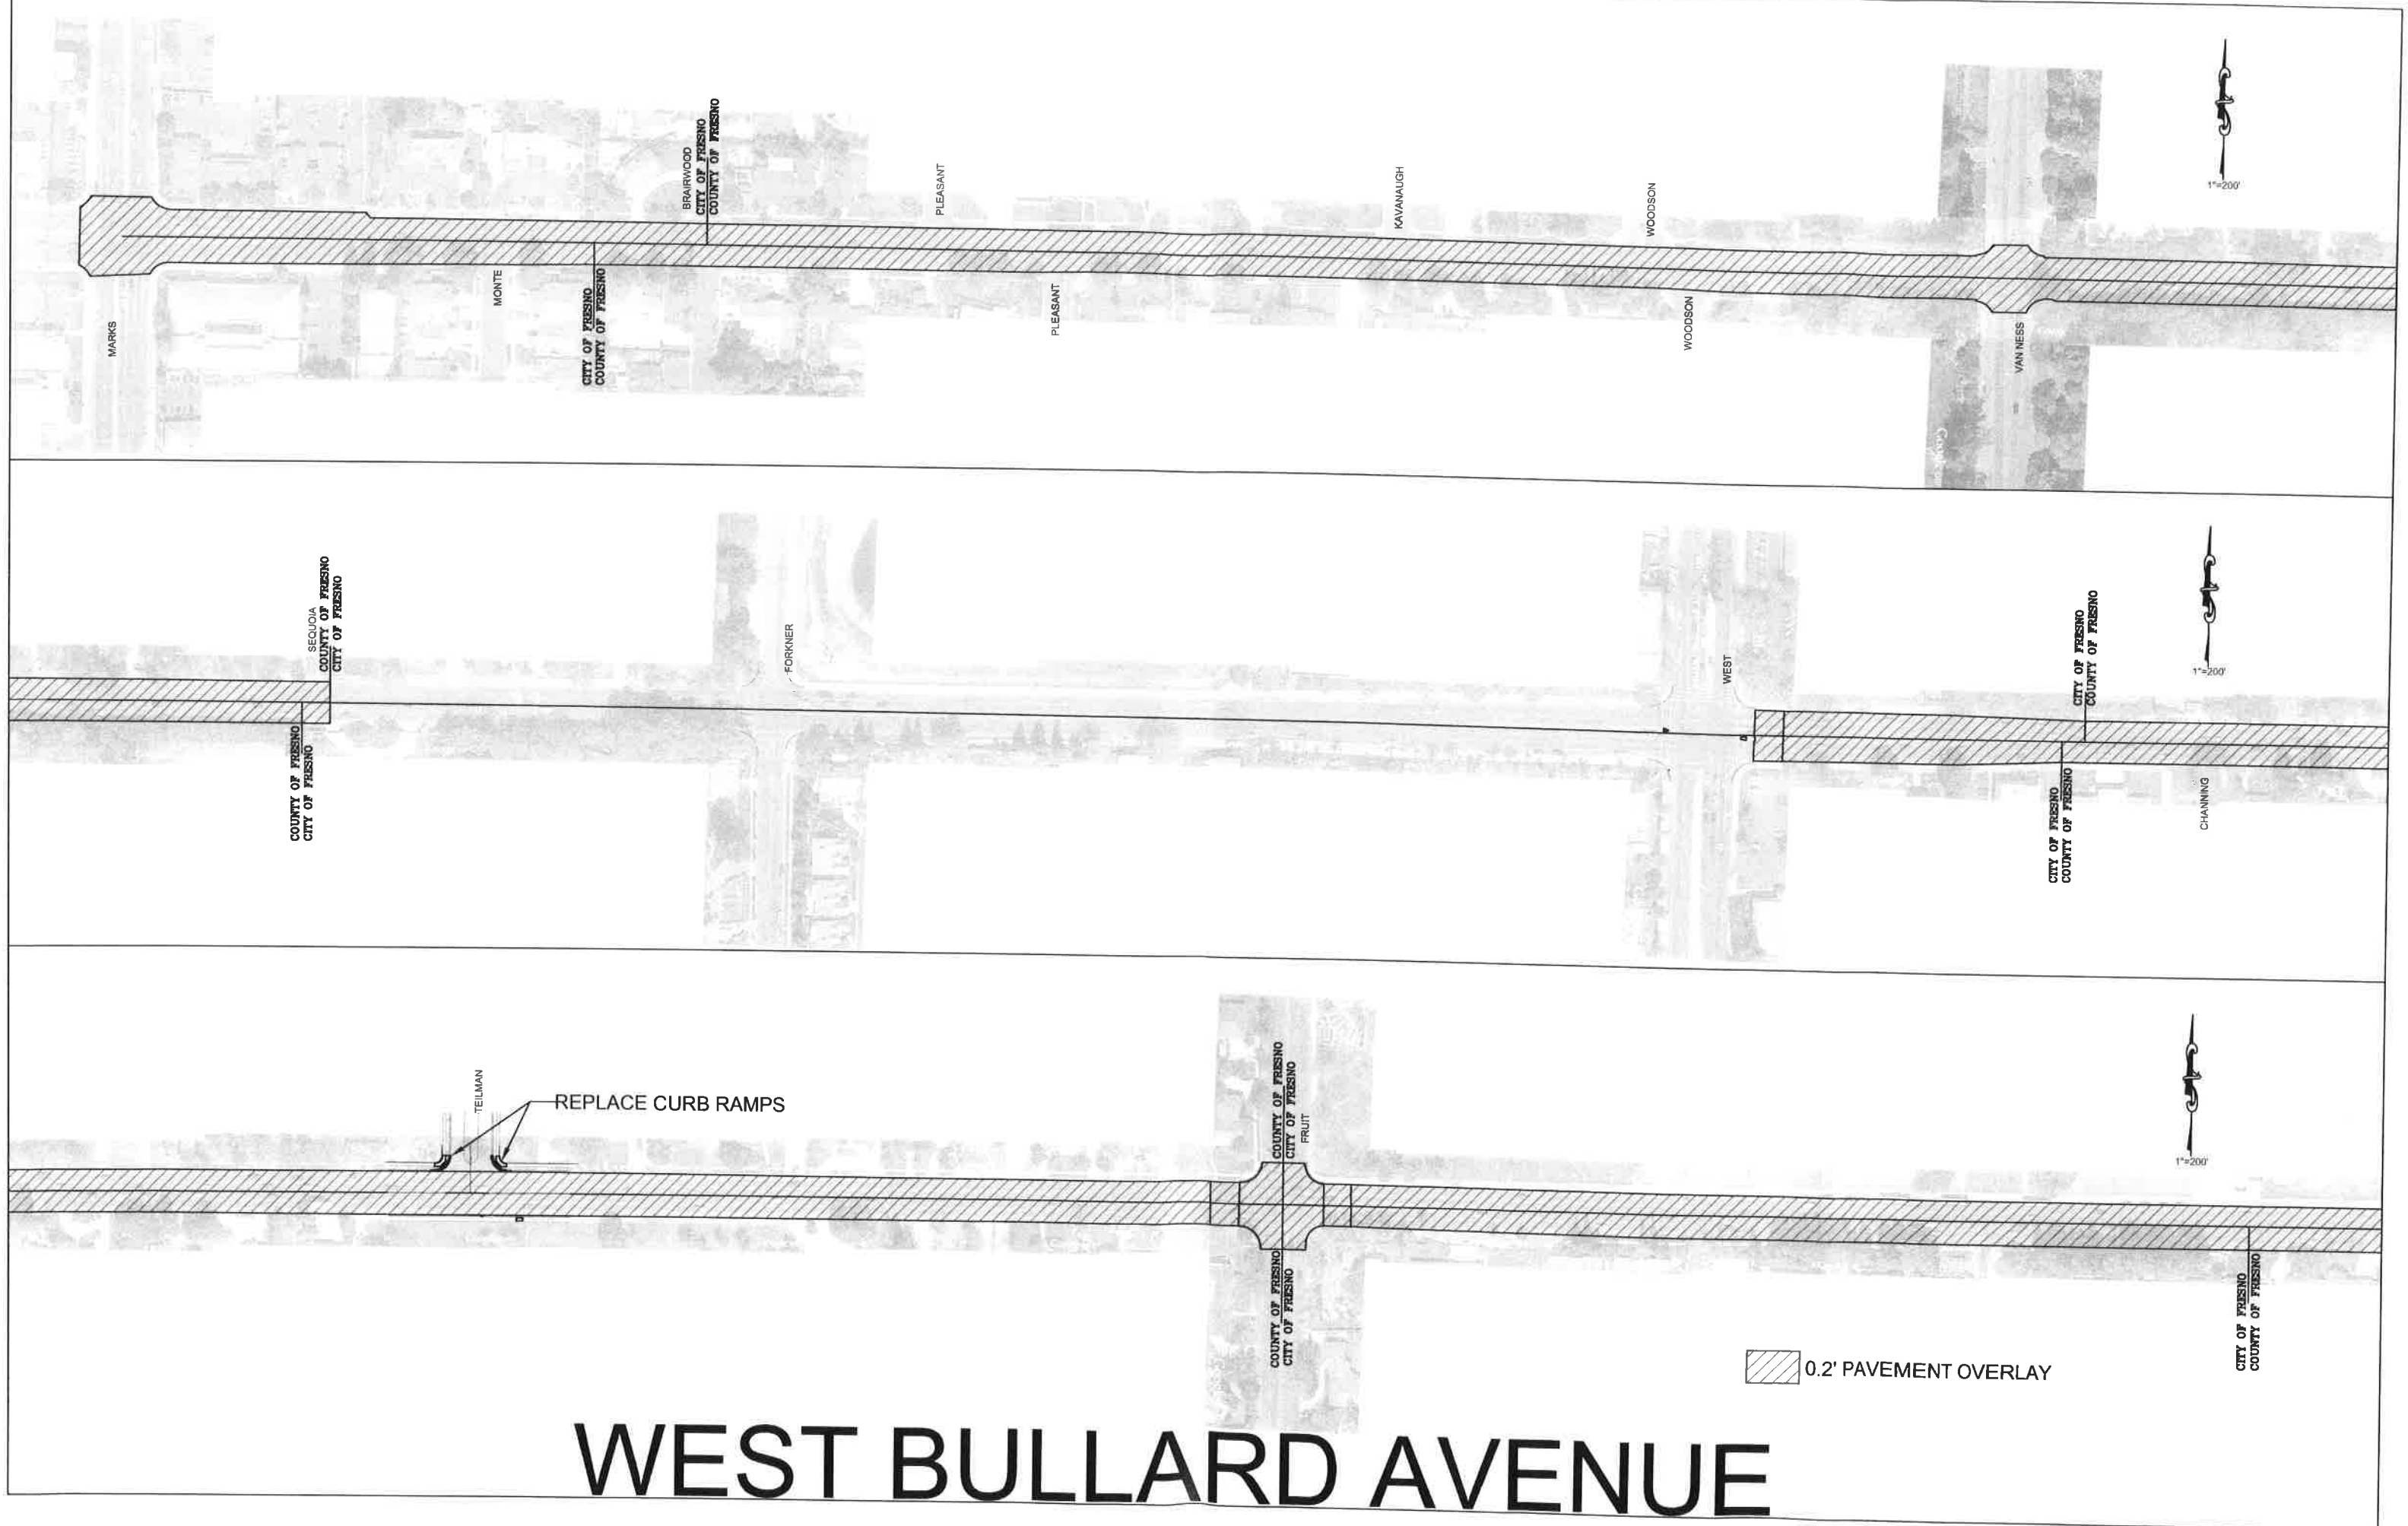

WEST BULLARD AVENUE