


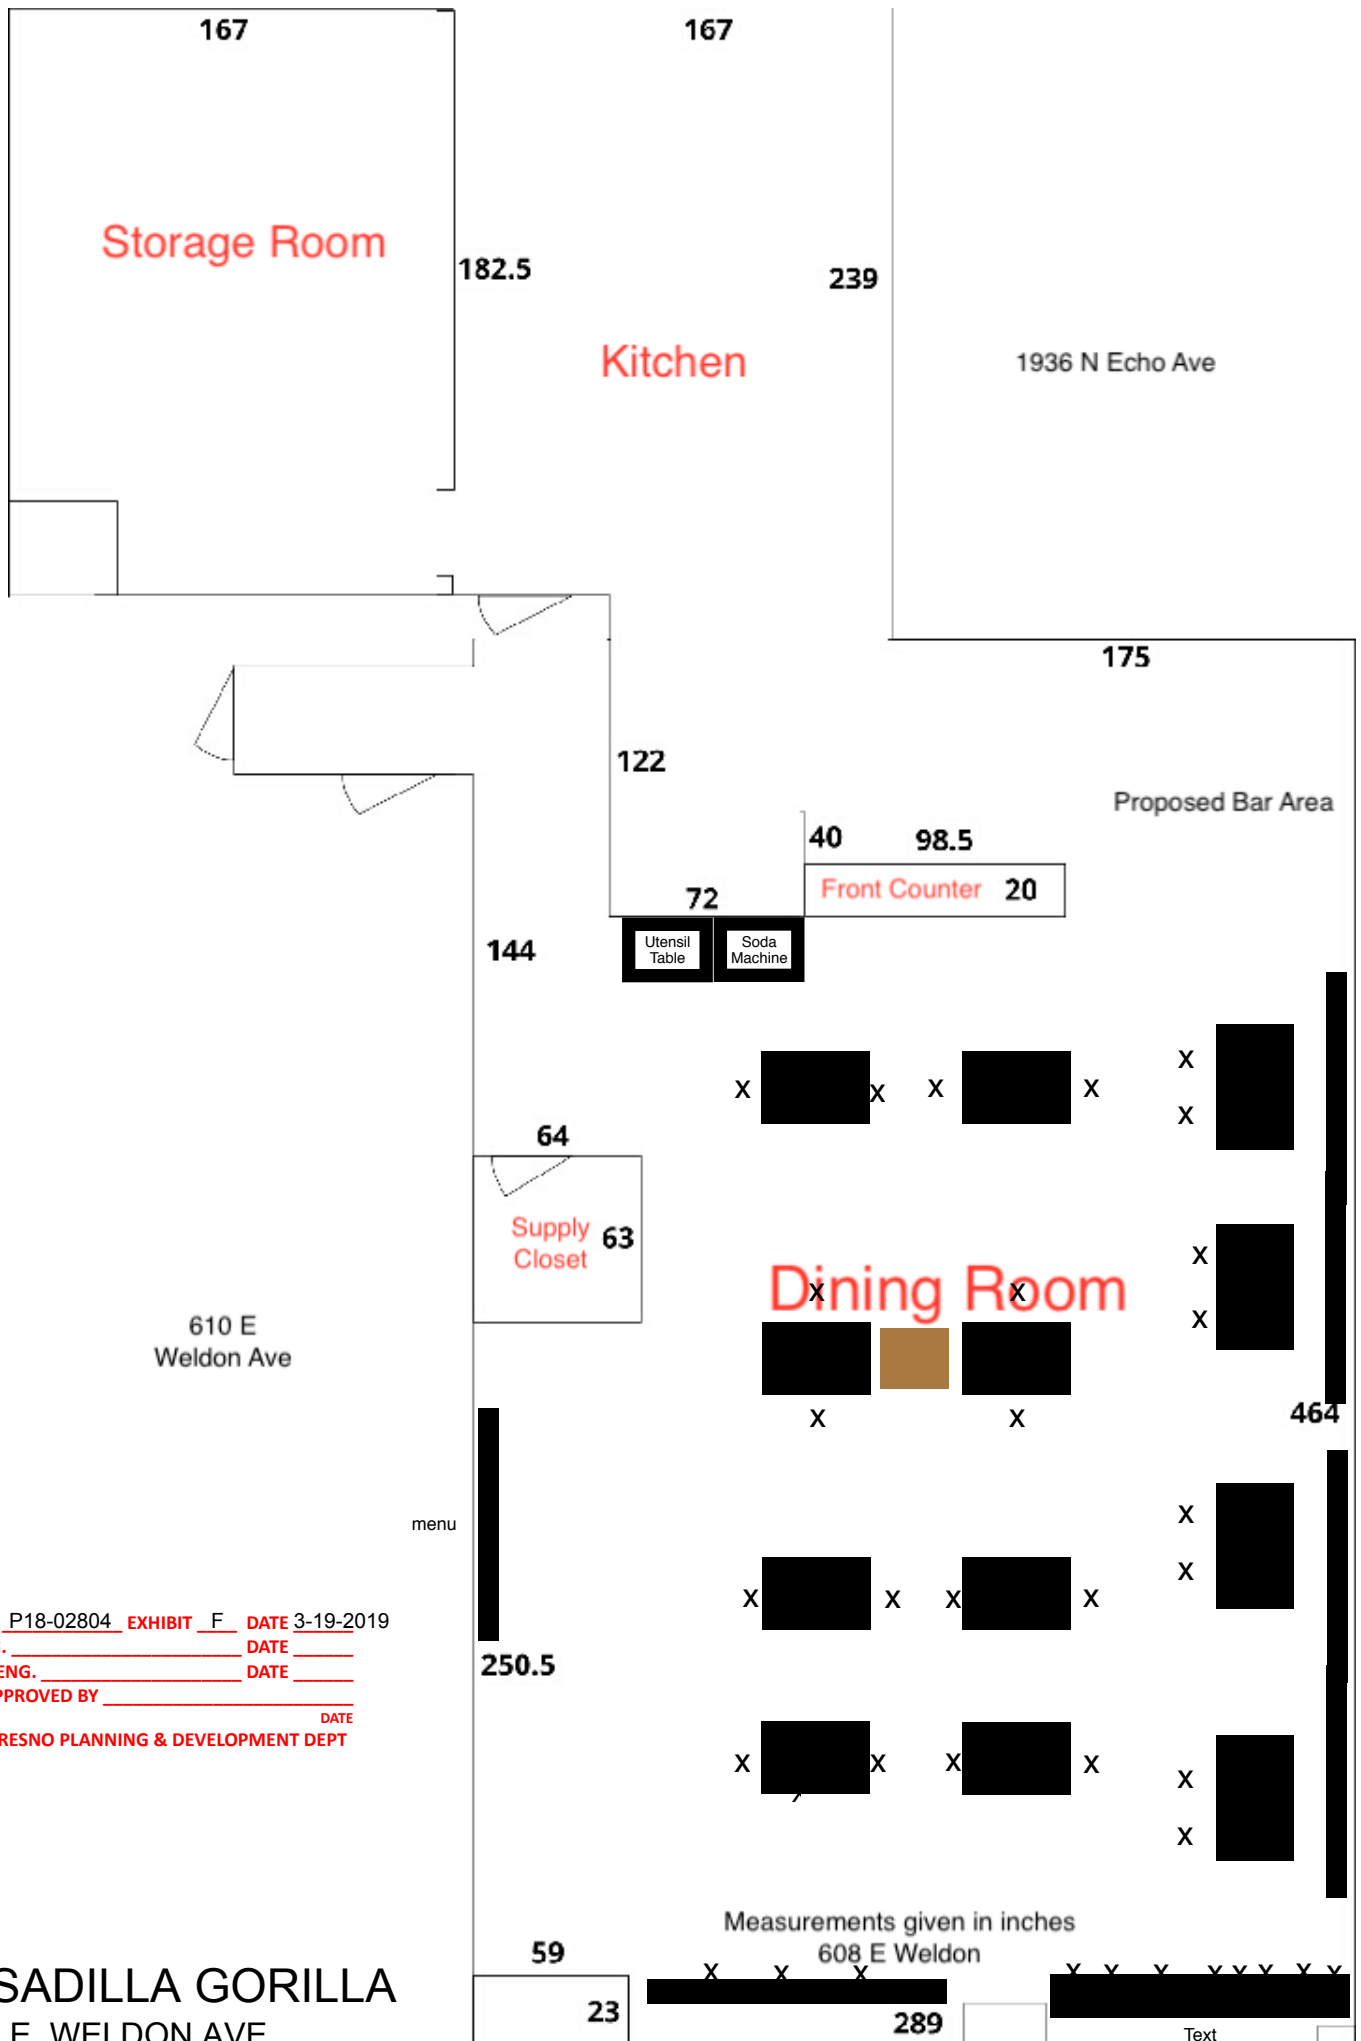

APPL NO. P18-02804 EXHIBIT F DATE 3-19-2019
PROJ ENG. _____ DATE _____
TRAFFIC ENG. _____ DATE _____
COND. APPROVED BY _____ DATE _____
CITY OF FRESNO PLANNING & DEVELOPMENT DEPT

QUESADILLA GORILLA
608 E. WELDON AVE