


Exhibit F

WEST GETTYSBURG AVENUE (ALIGNMENT)
S.P.R.R. (ABANDONED)

Proposed MT-1 Amendment Major Street Layout

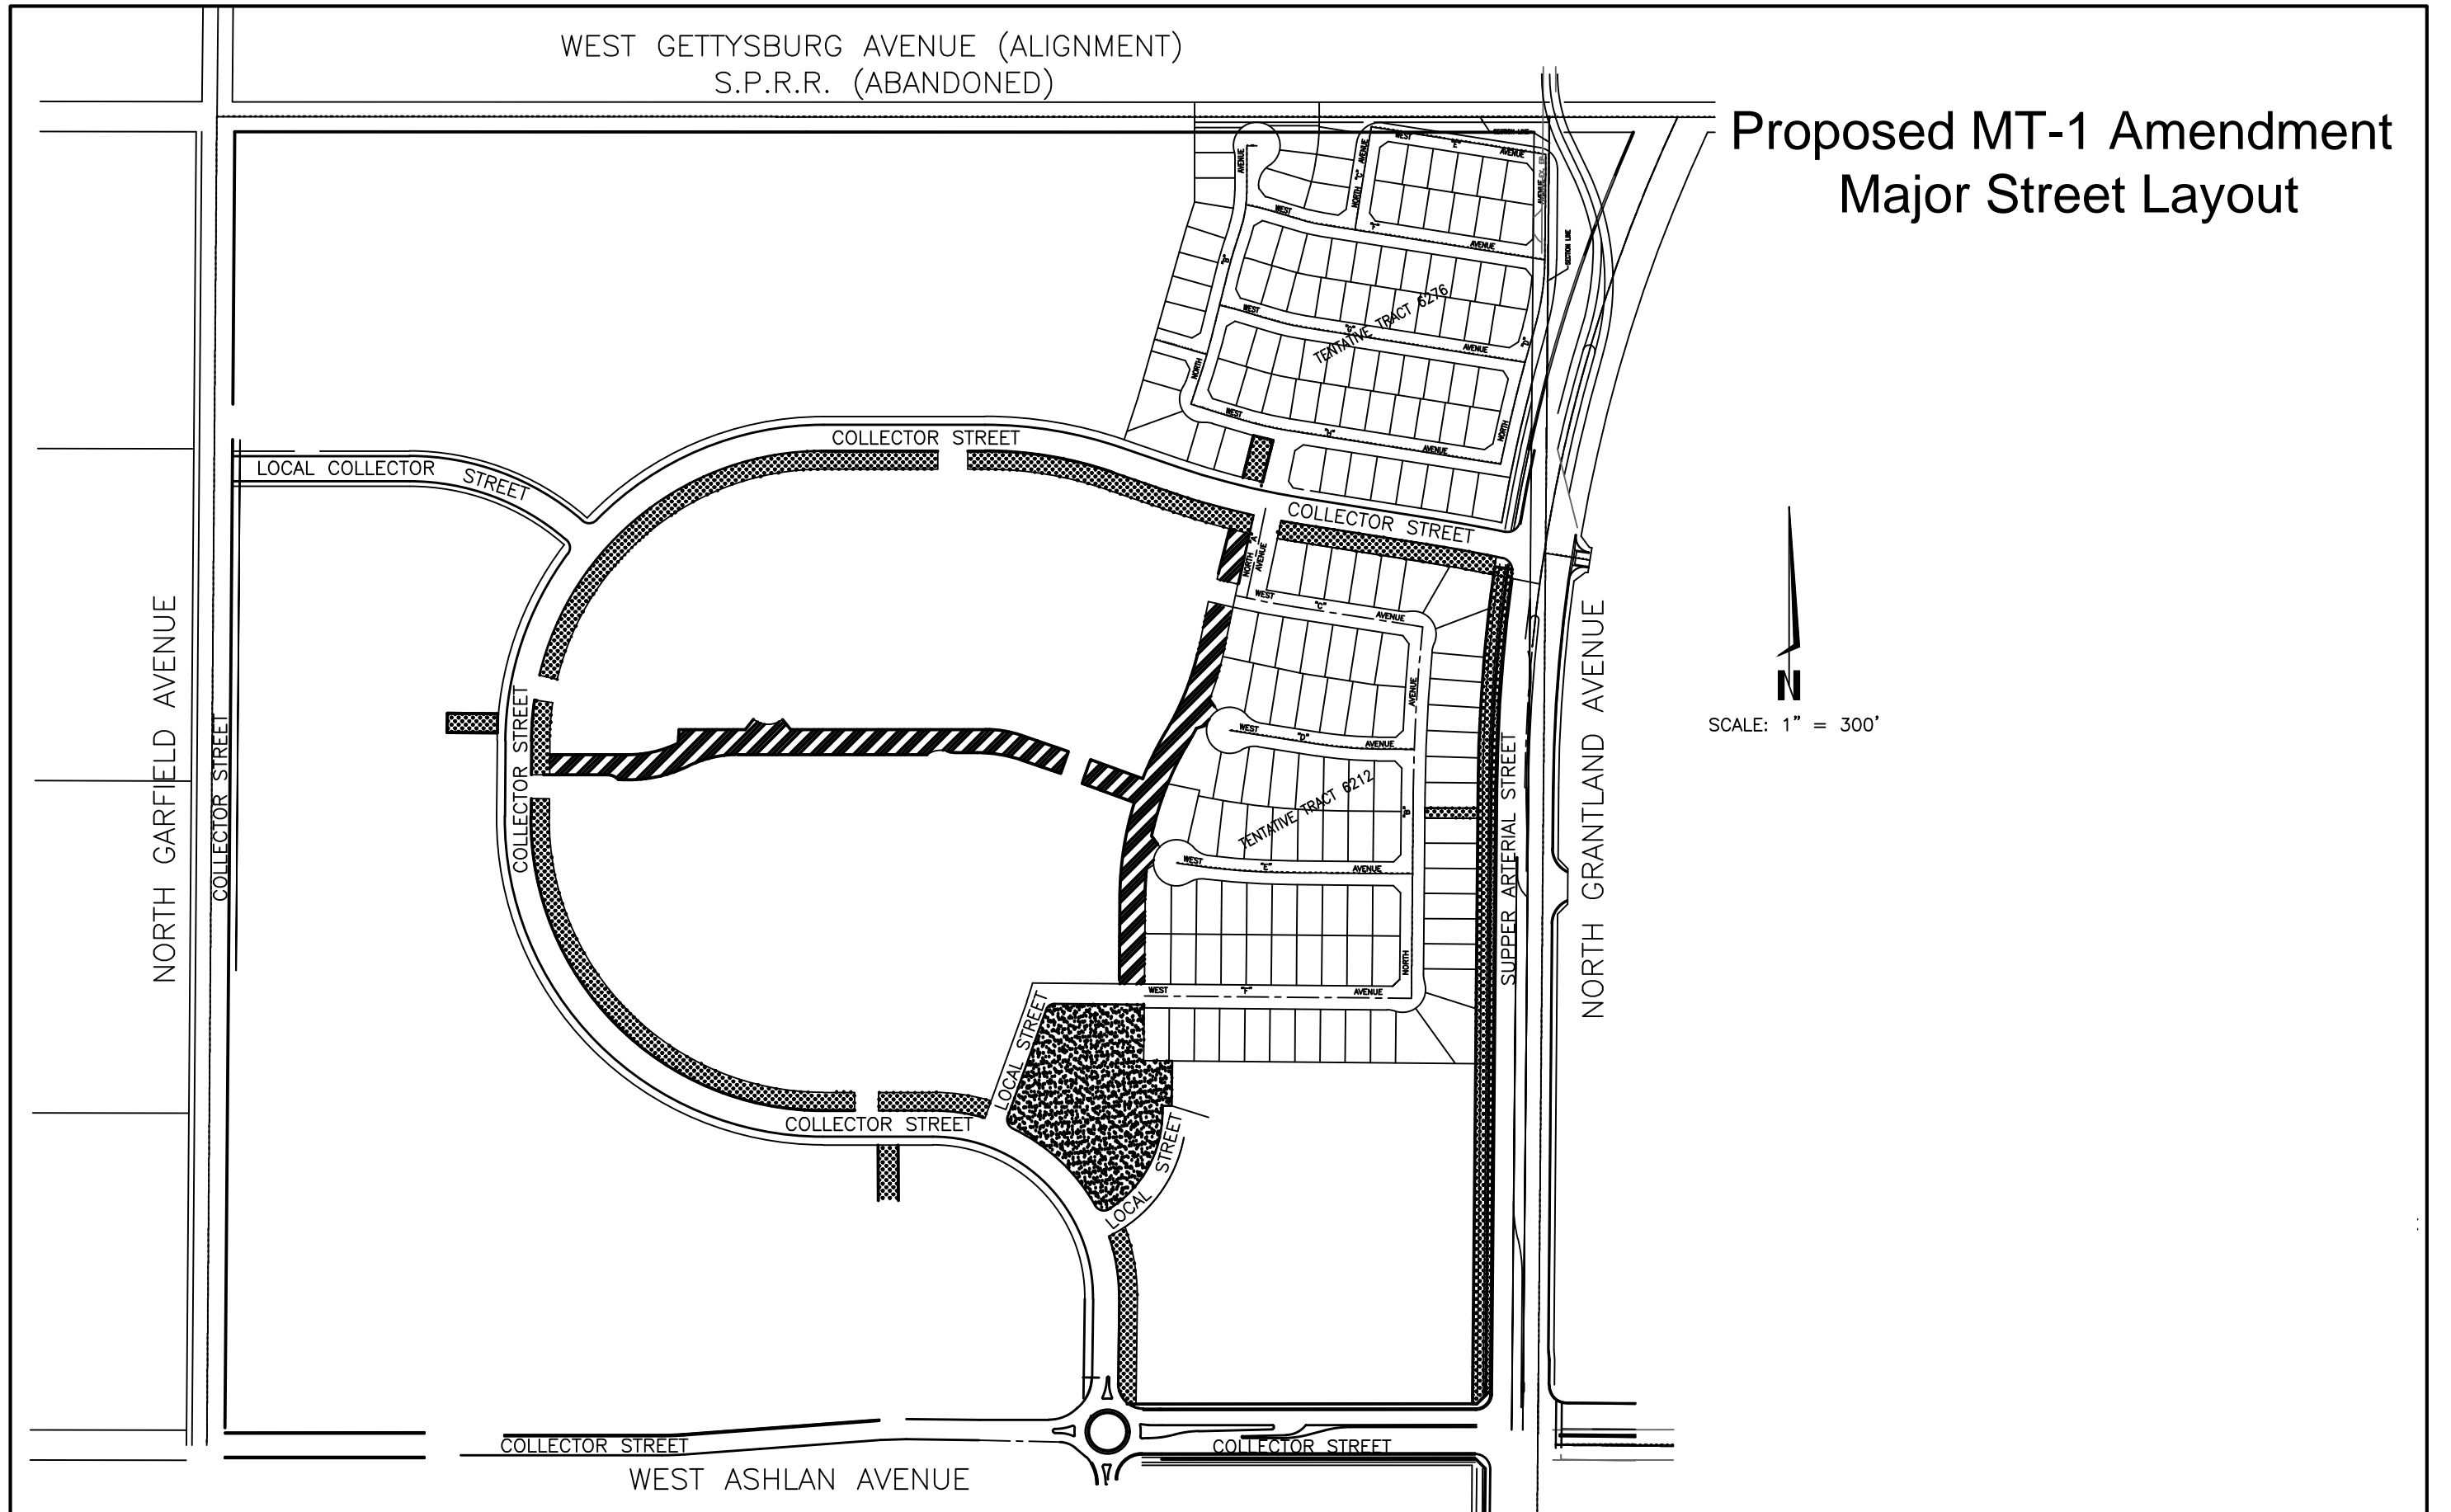

N
SCALE: 1" = 300'




WEST GETTYSBURG AVENUE (ALIGNMENT)
S.P.R.R. (ABANDONED)


Proposed MT-2 Revision Trail Layout



SCALE: 1" = 300'

OPEN SPACE

-  87,120 S.F. PARK
-  186,150 S.F. TRAILS ADJACENT TO MAJOR STREETS PER CITY STD DWG P-60
-  81,400 S.F. TRAILS WITHIN DEVELOPMENTS PER DETAIL BELOW

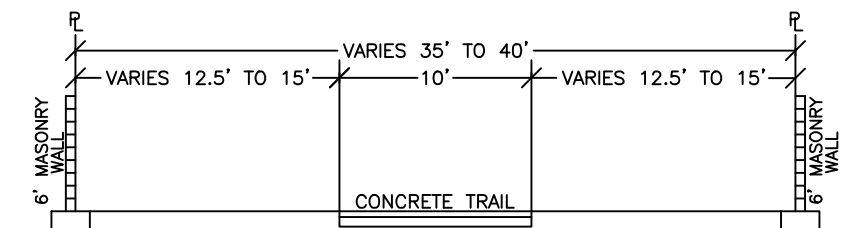

TRAIL DETAIL

NORTH GARFIELD AVENUE

NORTH GRANTLAND AVENUE

WEST ASHLAN AVENUE

TENTATIVE TRACT 6216

TENTATIVE TRACT 6212

WEST 7th AVENUE
WEST 8th AVENUE
