

EAST THOMAS AVE


Exhibit "B"

THIS CONCEPT PLAN MAY NOT MEET THE REQUIREMENTS OF CITY PLANNING OR STATE DEPT. OF EDUCATION. ADDITIONAL INVESTIGATION WILL BE REQUIRED TO CONFIRM.

WEST GLENN AVE

SCHOOL SITE PLAN CONCEPT  
N VASA

0 20 40 80

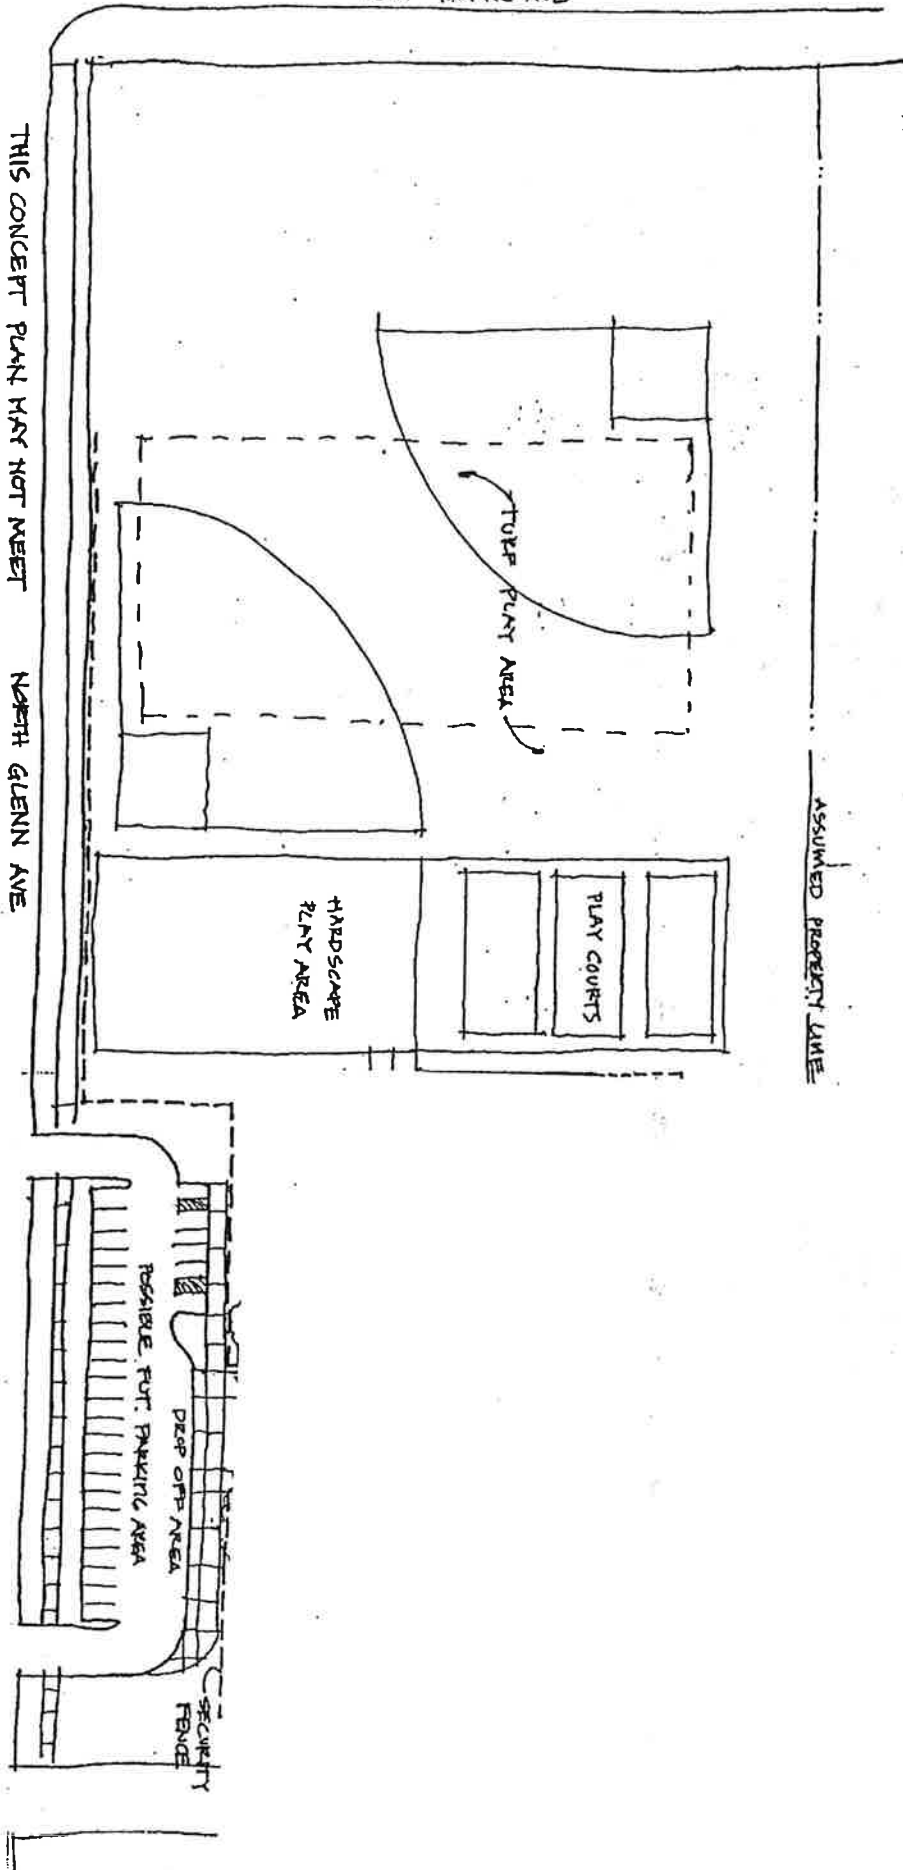

ASSUMED PROPERTY LINE

HANDSCAPE PLAY AREA

PLAY COURTS

TURF PLAY AREA

POSSIBLE FOOT PARKING AREA

DEEP OFF AREA

SECURITY FENCE