


Exhibit F

EXHIBIT F
REZONE EXHIBIT

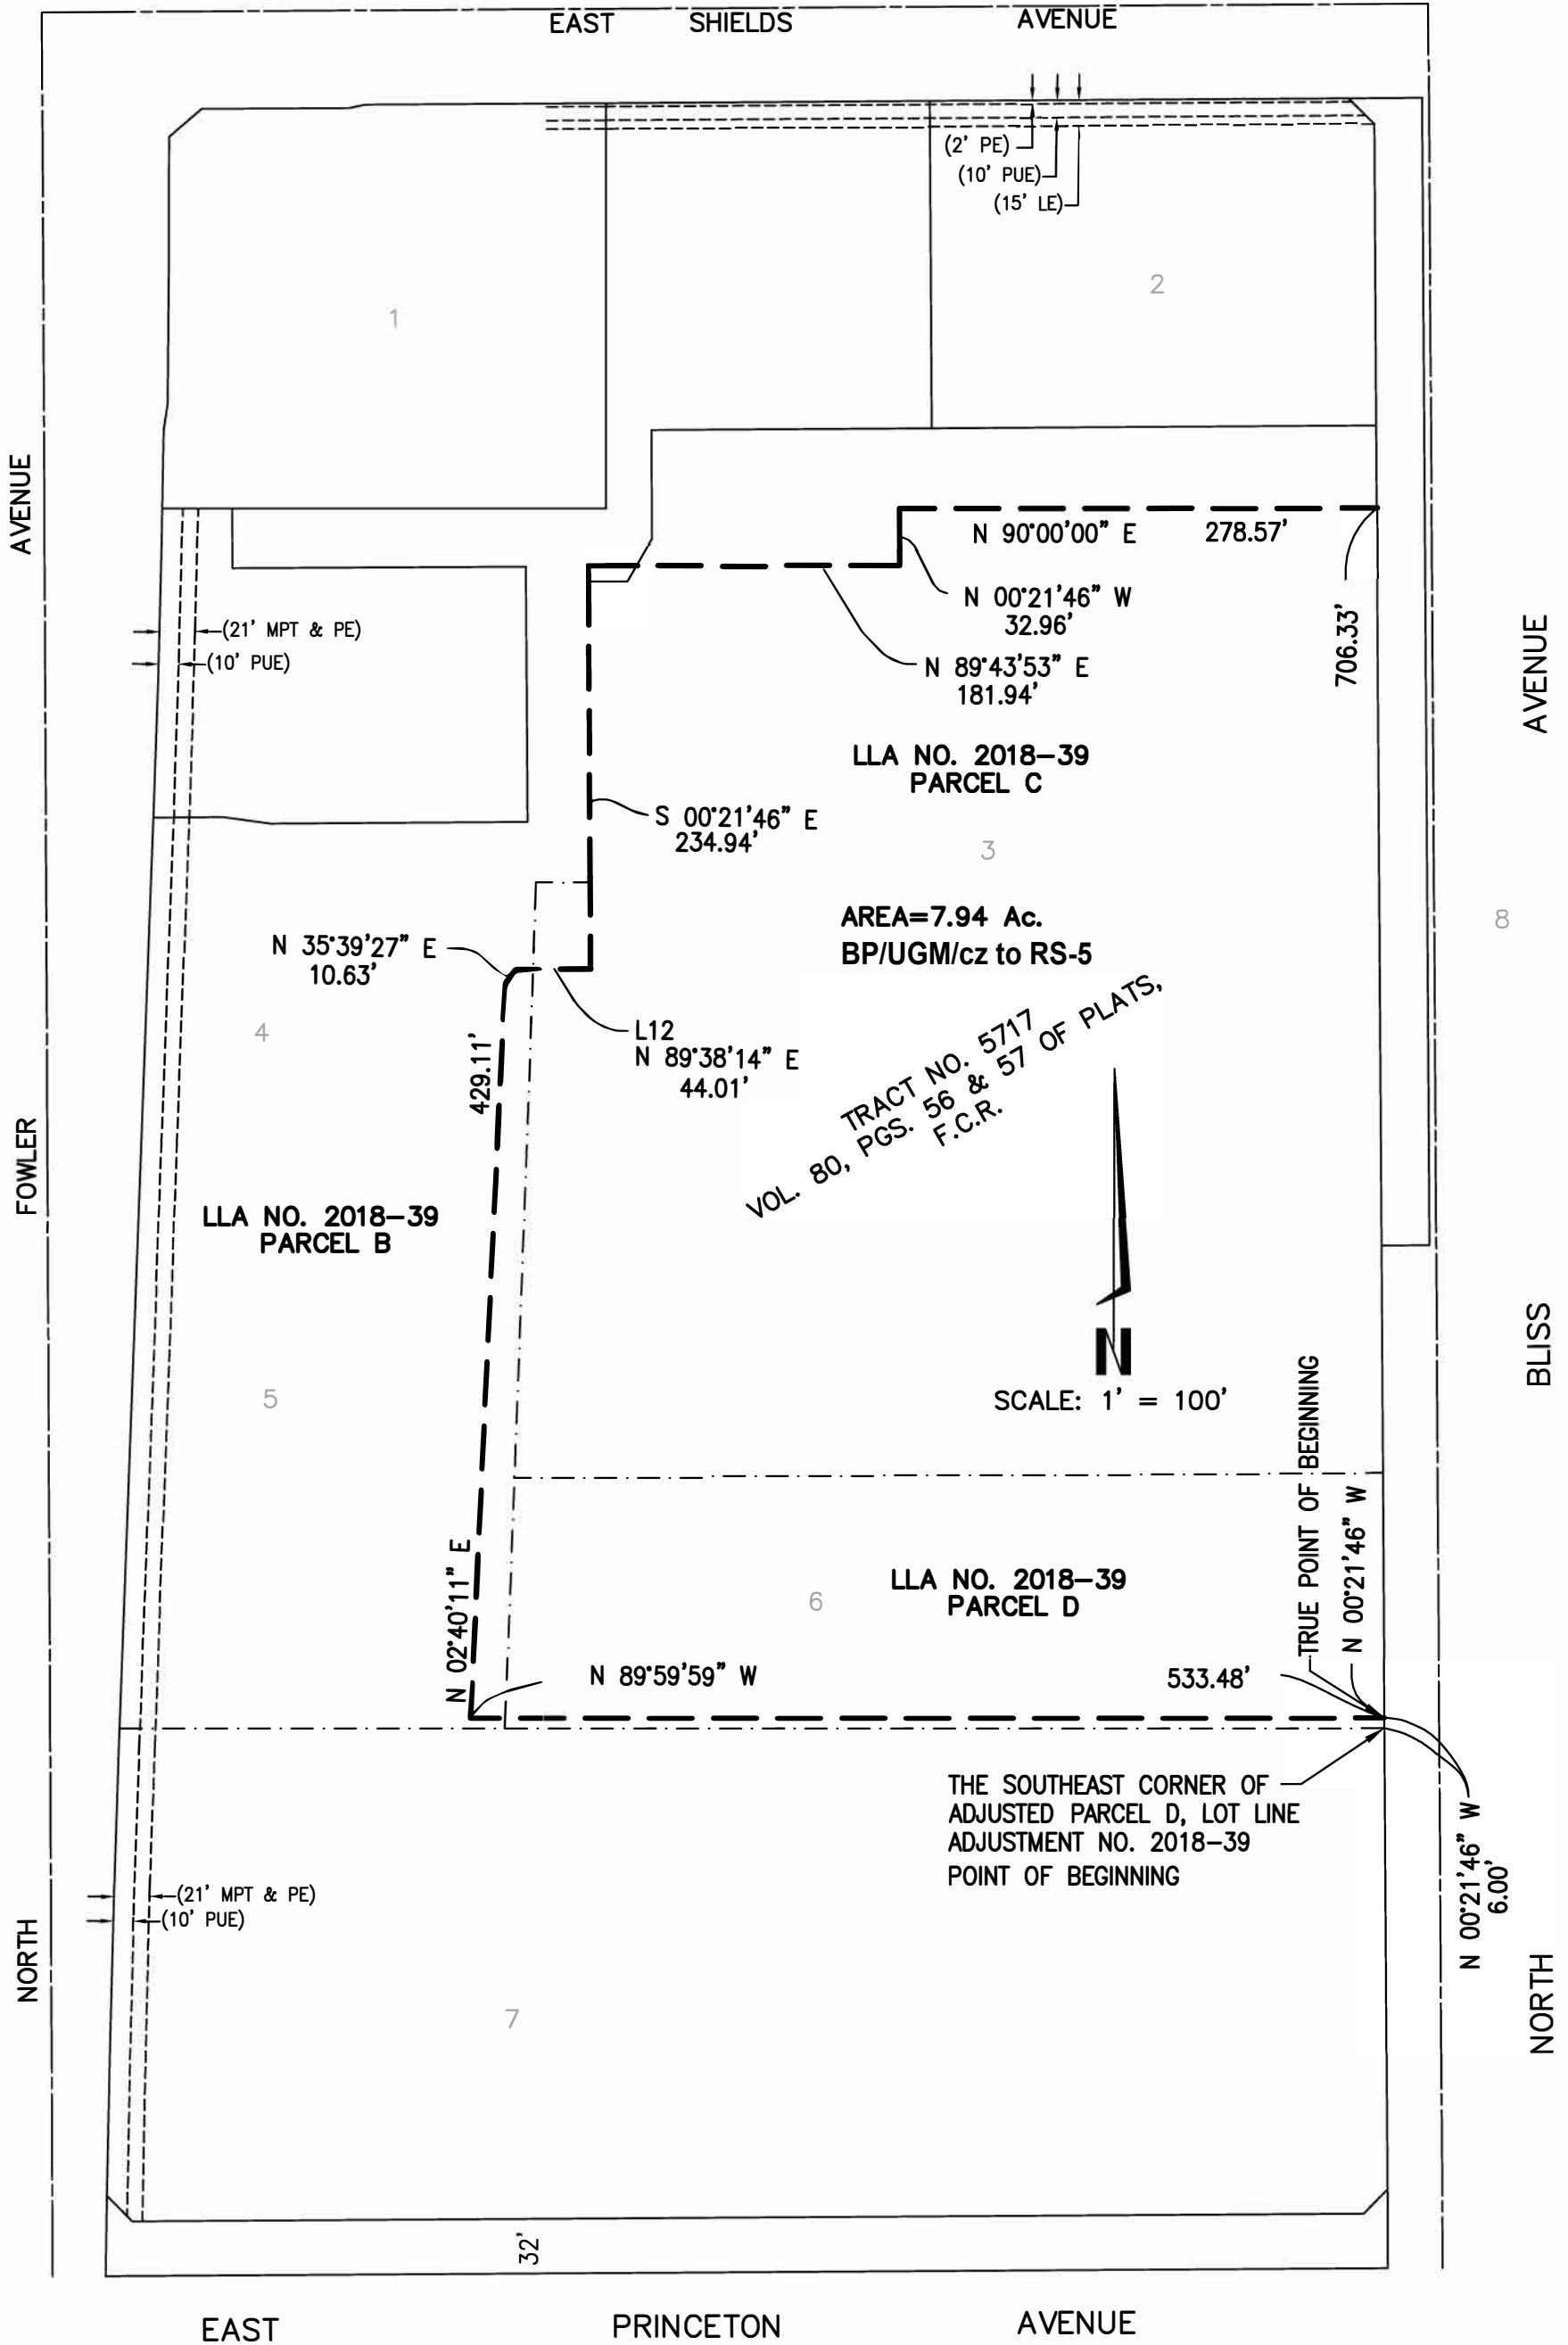

8

N 00°21'46" W
6.00'

APPL. NO. P21-01202 EXHIBIT F DATE 05/13/2021
 PLANNING REVIEW BY _____ DATE _____
 TRAFFIC ENG. _____ DATE _____
 APPROVED BY _____ DATE _____
 CITY OF FRESNO DARM DEPT

PREPARED BY:
GARY G. GIANNETTA
1119 "S" STREET
FRESNO, CA 93721
(559) 264-3590

PREPARED FOR:
DA REAL ESTATE HOLDINGS, LLC
1396 W. HERNDON, STE. 101
FRESNO, CA 93711
(559) 436-0900