



GROUND LEVEL DIAGRAM

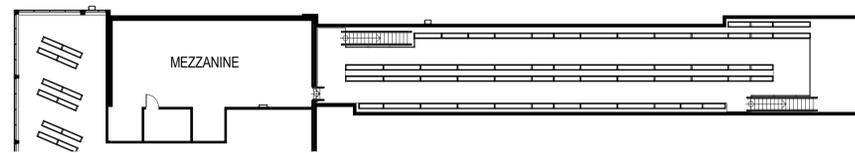


MEZZANINE LEVEL DIAGRAM

BUILDING FOOTPRINT AREA	
BUILDING FOOTPRINT	11878 ft ²
	11878 ft ²

FLOOR AREA	
GROUND LEVEL	
OFFICE/EMPLOYEE/SUPPORT	1668 ft ²
RETAIL	2687 ft ²
SERVICE BAY	4735 ft ²
WAREHOUSE	2788 ft ²
MEZZANINE LEVEL	
MEZZANINE	1317 ft ²
	13195 ft ²

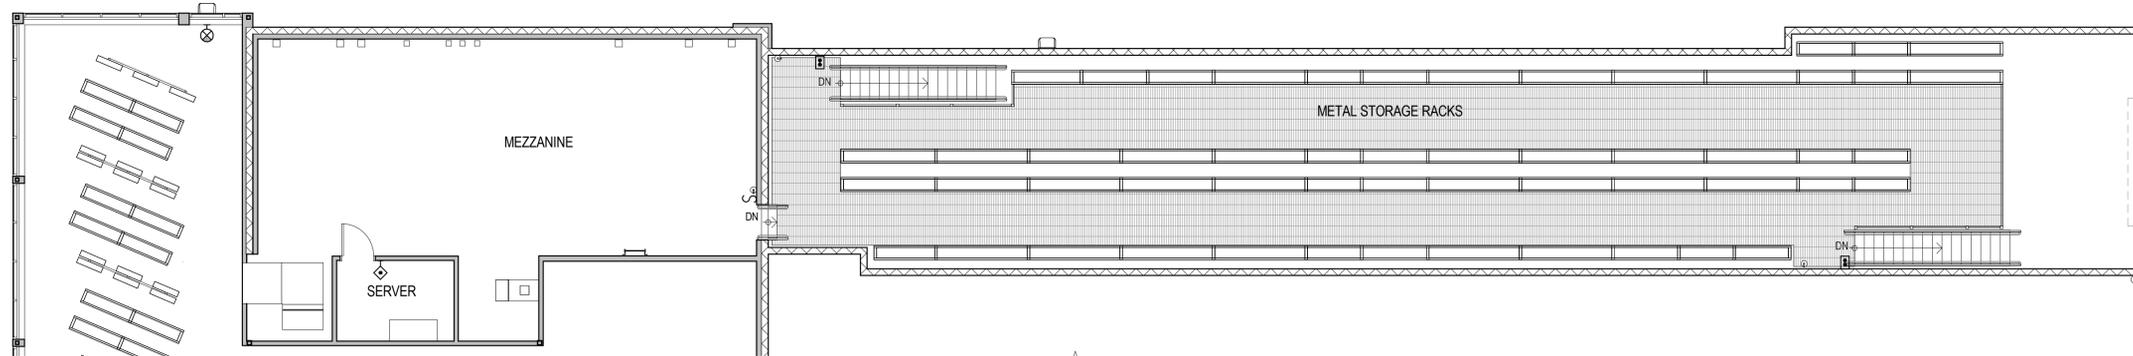

2 MEZZANINE LEVEL
SCALE: 1/8" = 1'-0"

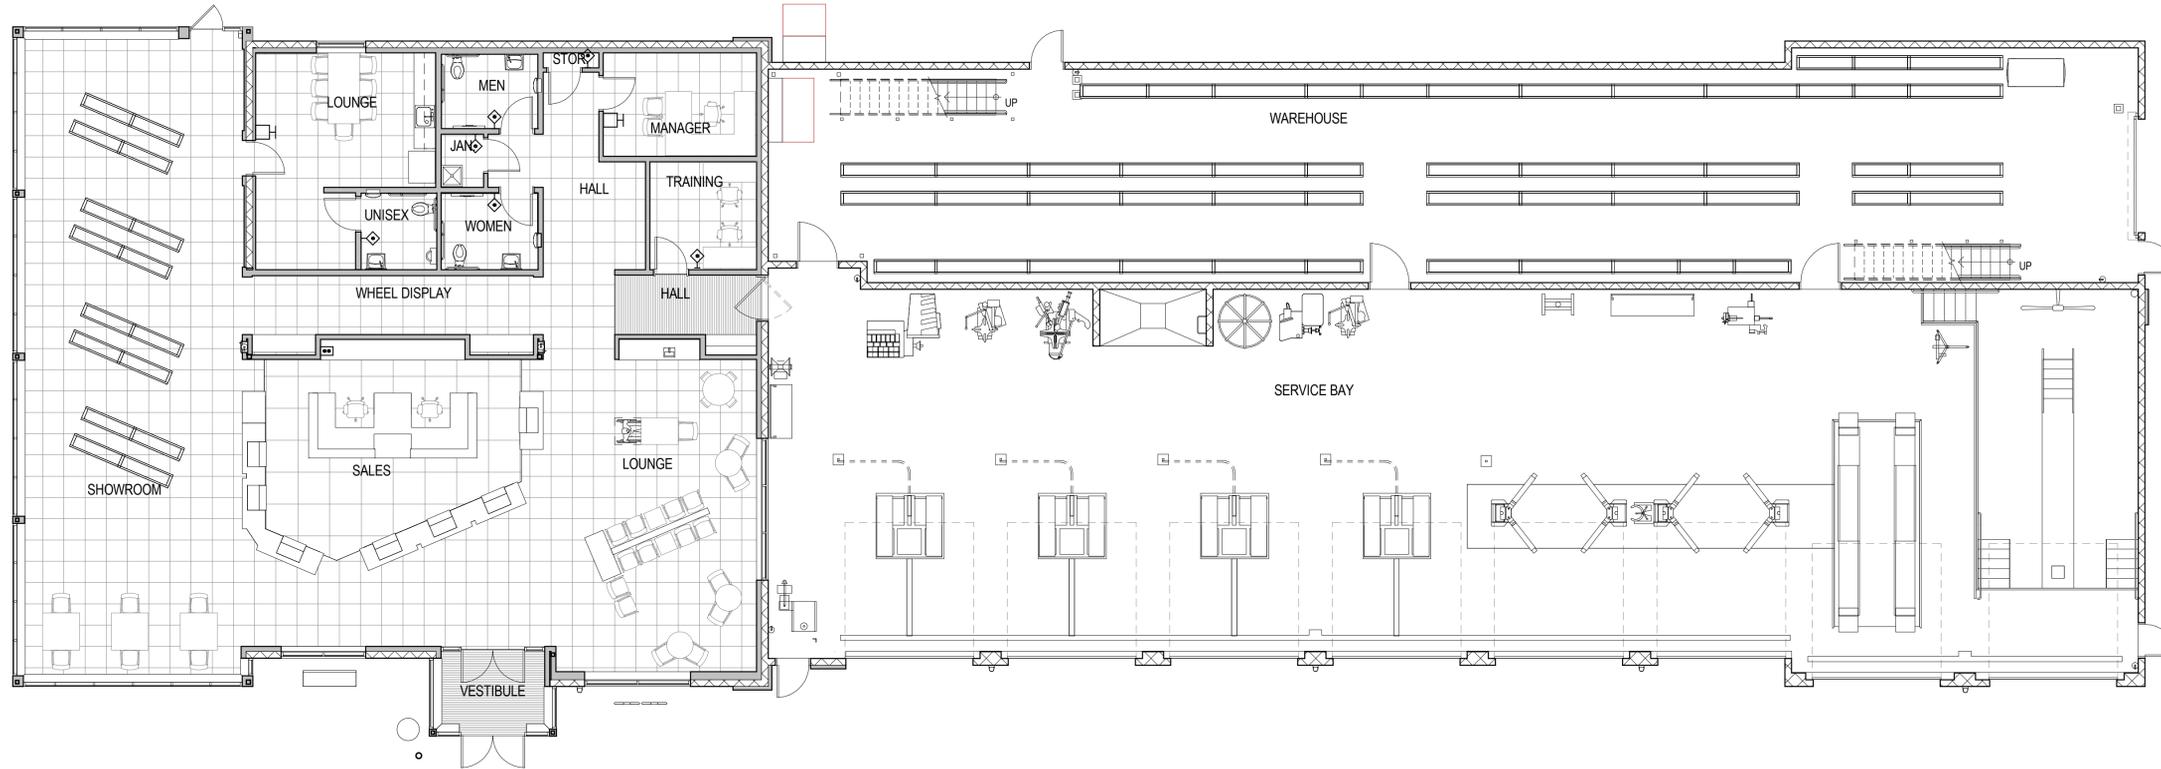

1 GROUND LEVEL
SCALE: 1/8" = 1'-0"



STAMP
PRELIMINARY
 NOT FOR BIDDING
 NOT FOR CONSTRUCTION

COPYRIGHT
 THESE PLANS ARE AN INSTRUMENT OF SERVICE AND ARE THE PROPERTY OF THE ARCHITECT, AND MAY NOT BE DUPLICATED, DISCLOSED, OR REPRODUCED WITHOUT THE WRITTEN CONSENT OF THE ARCHITECT. COPYRIGHTS AND INFRINGEMENTS WILL BE ENFORCED AND PROSECUTED.

LES SCHWAB TIRE CENTER
 CITY, CA
 Cross Street & Cross Street
 City, ST #####
LES SCHWAB TIRE CENTER

#	Date	Issue/Description

Project No: LST#####
 Drawn By: SCM
 Checked By: KJM
 Date: PROJECT DATE

SHEET TITLE:
 FLOOR PLANS

