



PROJECT LOCATION

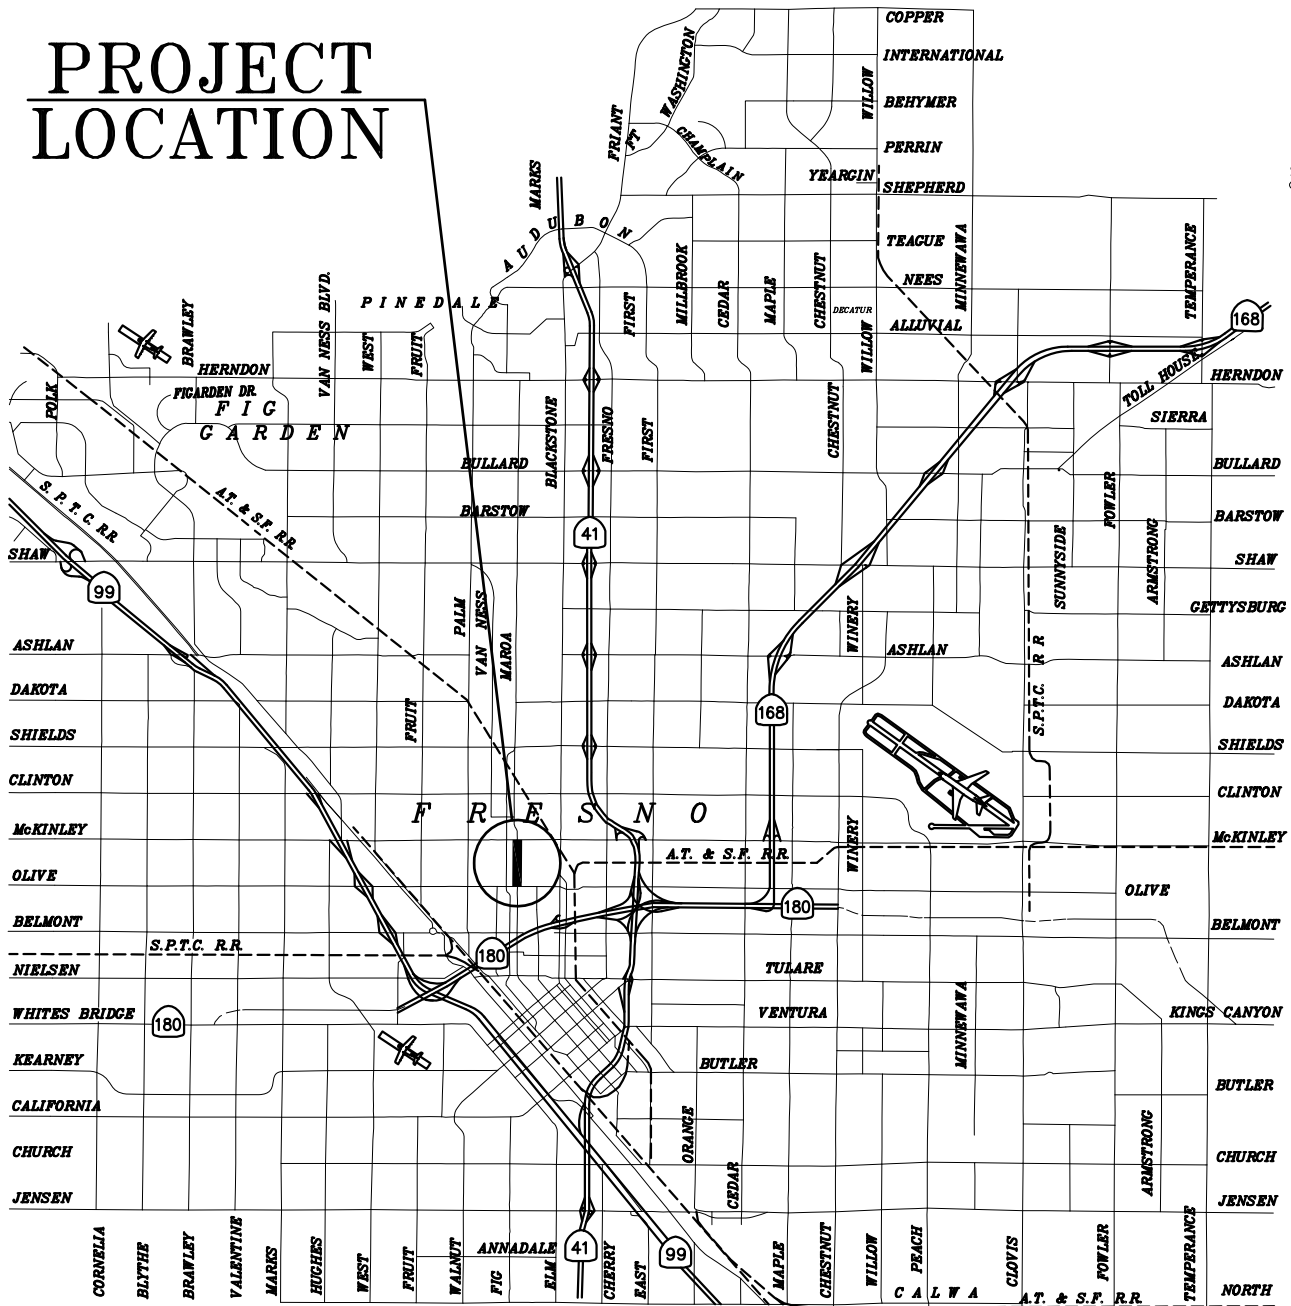

VICINITY MAP

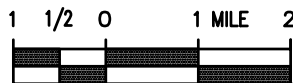

COUNCIL DISTRICT
1

<p>REF. & REV. PW File No. 11736 Plat Nos. 2354 & 2355</p>	<p>CITY OF FRESNO DEPARTMENT OF PUBLIC WORKS</p>	<p>PROJ. ID. <u>WC00005</u> FUND NO. <u>40101</u> ORG. NO. <u>411501</u></p>	<p>SHEET NO. <u>1</u> OF <u>1</u> SHEETS</p>
<p>8" AND 10" WATER MAINS INSTALLATIONS IN N. MAROA AVENUE FROM E. OLIVE AVENUE TO E. MCKINLEY AVENUE</p>		<p>DR. BY: <u>RMC</u> CH. BY: _____ DATE: <u>05-03-17</u> SCALE: AS NOTED</p>	<p>W.J. NO. 5467</p>